


FLOOR PLAN

DINING
HALL
LOUNGE
SHOWER
ROCE
ROCE
GARAGE

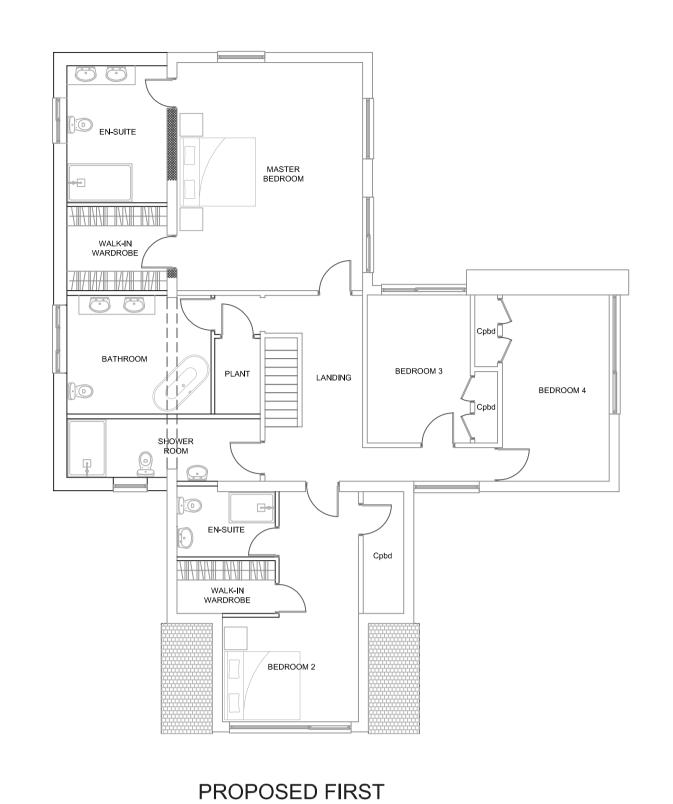


FLOOR PLAN

PROPOSED GROUND FLOOR PLAN



**FLOOR PLAN** 

**EXISTING EAST ELEVATION** 

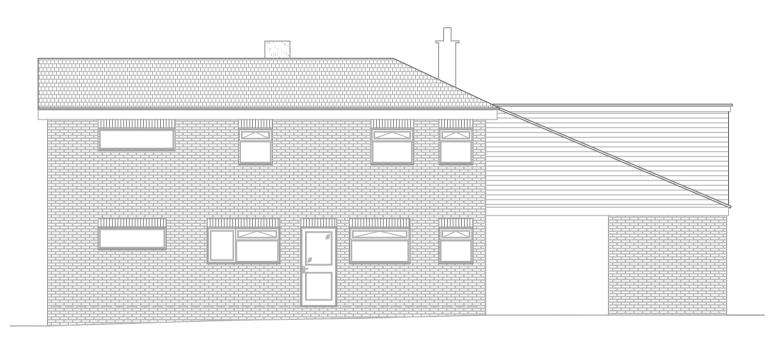

EXISTING NORTH ELEVATION




EXISTING WEST ELEVATION



PROPOSED EAST ELEVATION



PROPOSED NORTH ELEVATION

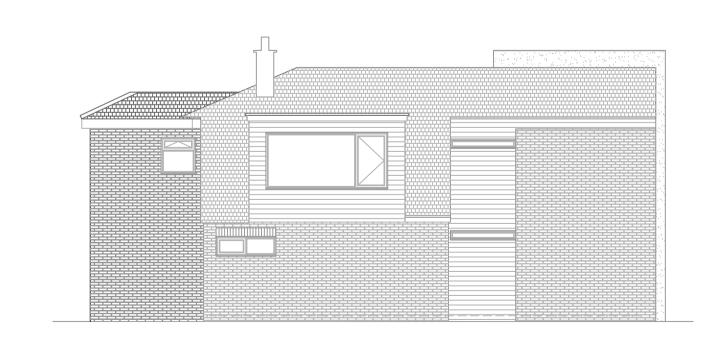

PROPOSED WEST ELEVATION

SCALE 1:100 (mm)
0 1000 2000 3000 4000 5000 6000 7000 8000 9000 10000

All work to comply with current Building Regulations and relevant codes of practice.

All dimensions, levels and construction details to be checked and clarified on site by the builder before commencement of work.

No dimensions to be scaled.

SCOPE OF DRAWING
This drawing has been prepared for the purposes of making Planning & Building Control Applications only and is NOT intended to indicate complete constructional details.

It is the CLIENTS RESPONSIBILITY for obtaining an agreement with the owners of any adjoining property under the PARTY WALL ACT 1996. ( details available from your local authority)

|  |   |                  |  | D   |  |  |
|--|---|------------------|--|-----|--|--|
|  |   |                  |  | С   |  |  |
|  | Jan 2024  |                  | CLIENT REVISIONS   | В   |  |  |
|  | Dec 2023  | ISSUED FOR D     | ISCUSSION & APPROVAL BY CLIENT   | Α   |  |  |
|  | DATE  |                  | REVISION   | REV |  |  |
|  | Mr A Pinfold Three Pines Gibbs Hill Kent ME18 5HS  TITLE Proposed Two Storey Rear Extension at Three Pines Gibbs Hill Kent ME18 5HS  EXISTING & PROPOSED PLANS AND ELEVATIONS |                  |  |     |  |  |
|  |   |                  |  |     |  |  |
|  | KENTEC DRAUGHTING Kentec SERVICES Draughting (ARCHITECTURAL DIVISION)   |                  |  |     |  |  |
|  | Services  10/12 HIGH STREET, SNODLAND, KENT MEG 5DF  TELEPHONE: (0 1634) 248900 E-MAIL: INFO@KENTECDRAUGHTINGSERVICES.CO.UK   |                  |  |     |  |  |
|  | DRAWN:  | JT/KDS           | © Copyright of this drawing is owned by Kentec Draughting<br>Ltd. and may not be copied or reproduced in whole or in par | ·   |  |  |
|  | CHECKED:  | :   <del>-</del> | the written permission of Kentec Draughting Services Ltd.  |     |  |  |

A1 DRAWING No:

SCALE: 1:100 @ A1 December 2023 7625-PD-01 B

SHEET SIZE: