

**Existing Elevation Notes**

1. Existing garage to be demolished & rebuilt as part of proposed extension.
2. Existing outhouse to be demolished.

134 Kirkby Road Barwell LE9 8FN UK  
 T: +44 (0)1455 446521 F: +44 (0)1455 446521  
 E: admin@thedesignsocial.com


GENERAL DRAWING NOTES

© This drawing is not to be shown to any Third Party unless agreed by The Design Social.

This drawing shows 'design intent' only.  
 It is the responsibility of the appointed contractor to finalise development, using specialists approved by The Design Social, & produce detailed working drawings.  
 ALL working drawings to be approved by The Design Social prior to manufacture.

REV.	DATE	NOTES	REV. BY


Tom Jeavons			
24 Kidderminster Road, Bridgnorth, WV15 6BX			
Existing Elevations			
AUTHOR	O.R.	DATE	11/01/2024
APPROVED	T.J.	SCALE	1:100 @ A3
READ WITH	0314 (A) GA 001	DRAWING No.	0314 (L) GA 005
Project No.	Type	Area	Number
DRAWING STATUS			
For Approval			

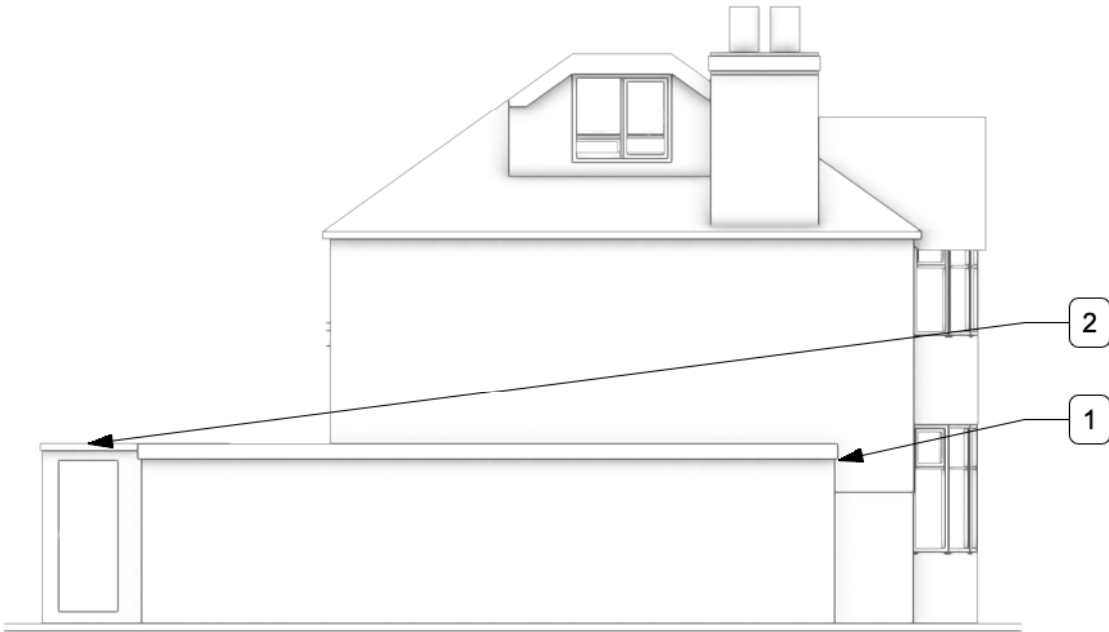

**3 North Elevation - Existing**  
Scale: 1:100



**4 West Elevation - Existing**  
Scale: 1:100

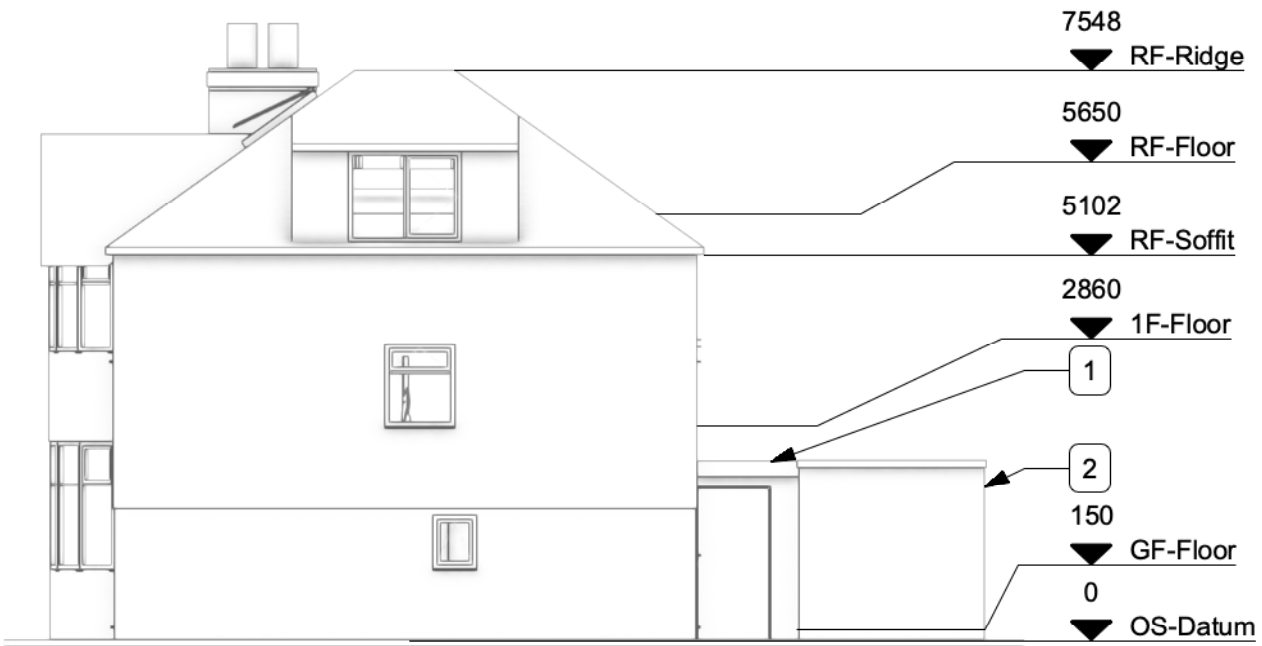

**1 South Elevation - Existing**  
Scale: 1:100



**2 East Elevation - Existing**  
Scale: 1:100