


2 **Roof Plan - Existing**  
Scale: 1:100

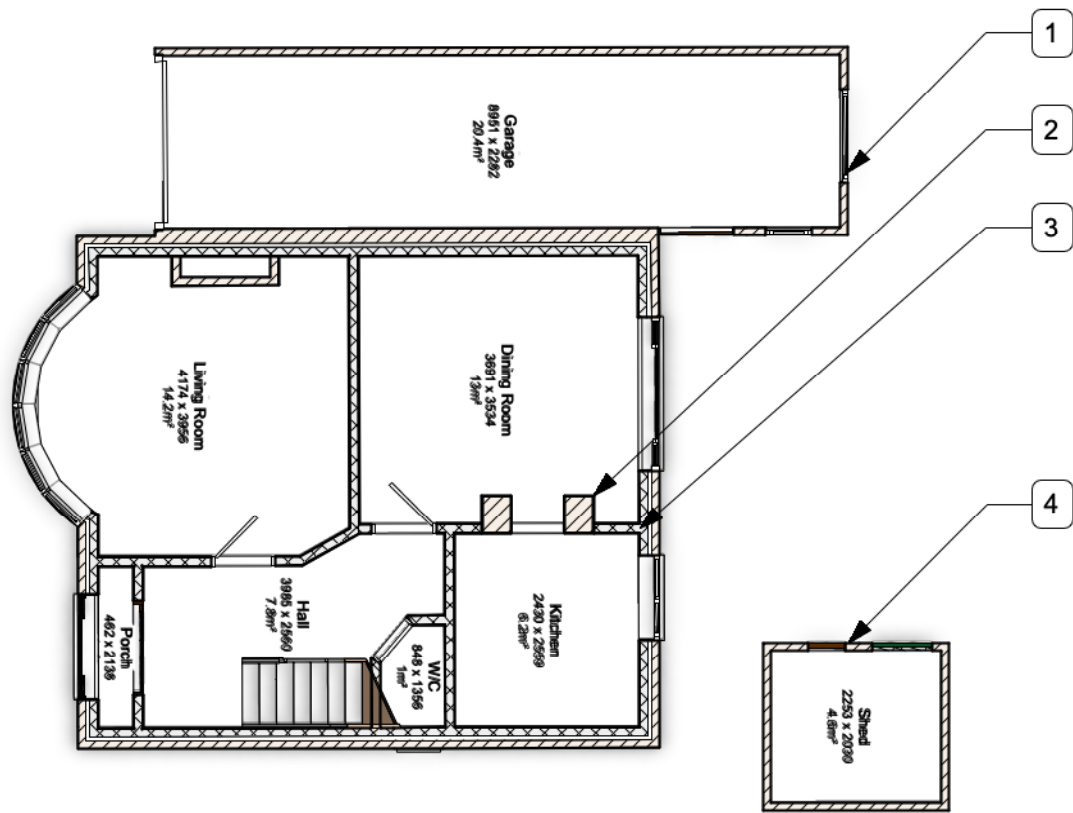

1 **Ground Floor Plan - Existing**  
Scale: 1:100

**Existing Plan Notes**

1. Existing garage to be demolished & rebuilt as part of proposed extension.
2. Existing chimney breast to be removed.
3. Existing walls to be removed and replaced with structural steels.
4. Existing outhouse to be demolished.

134 Kirkby Road Barwell LE9 8FN UK  
T: +44 (0)1455 446521 F: +44 (0)1455 446521  
E: admin@thedesignsocial.com

GENERAL DRAWING NOTES

© This drawing is not to be shown to any Third Party unless agreed by The Design Social.

This drawing shows 'design intent' only.  
It is the responsibility of the appointed contractor to finalise development, using specialists approved by The Design Social, & produce detailed working drawings.  
ALL working drawings to be approved by The Design Social prior to manufacture.

REV.	DATE	NOTES	REV. BY

Tom Jeavons				
24 Kidderminster Road, Bridgnorth, WV15 6BX				
Existing Plans				
AUTHOR	O.R.	DATE	11/01/2024	APPROVED
				T.J.
SCALE	1:100 @ A3		READ WITH	0314 (A) GA 001
DRAWING No.	0314	(A)	GA	004
Project No.	Type	Area	Number	Rev
DRAWING STATUS				
For Approval				

