


GENERAL DRAWING NOTES

© This drawing is not to be shown to any Third Party unless agreed by The Design Social.

This drawing shows 'design intent' only. It is the responsibility of the appointed contractor to finalise development, using specialists approved by The Design Social, & produce detailed working drawings. ALL working drawings to be approved by The Design Social prior to manufacture.

Proposed Elevation Notes

1. New flat roof with parapet over proposed extension.
2. Proposed extension to replace garage and to rear of property. Extension to be of insulated cavity rendered block construction. New render to be through coloured to match colour of existing Render.
3. New uPVC double glazed window.
4. New uPVC double glazed door.
5. New sliding folding door, to rear of proposed extension.

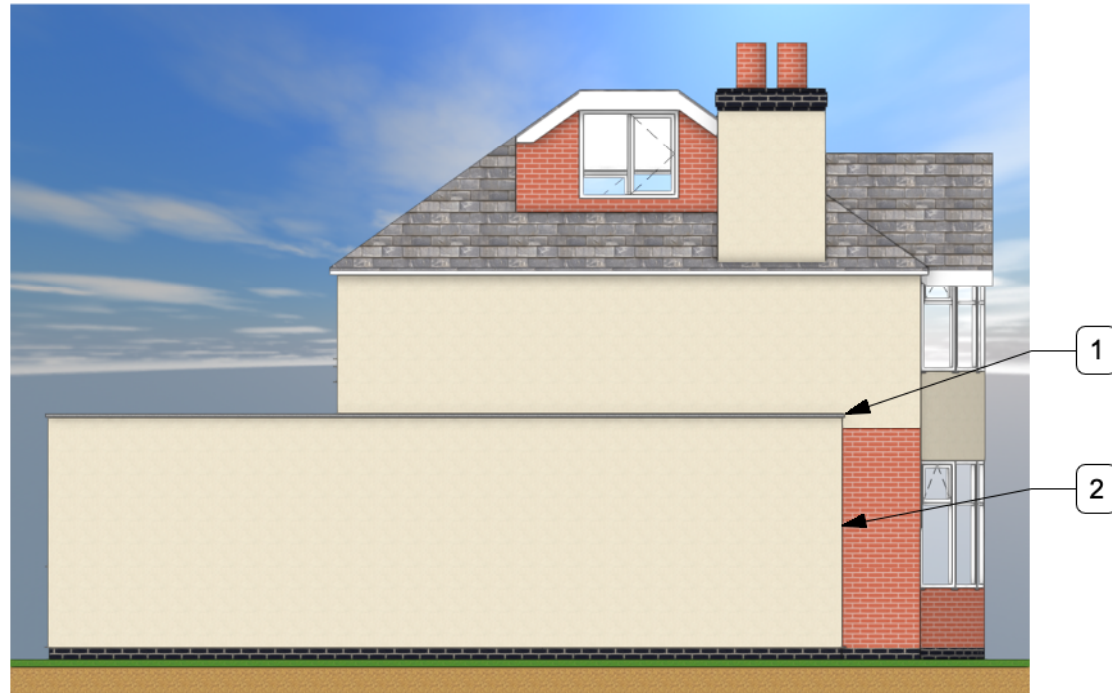

3 North Elevation - Proposed
 Scale: 1:100



4 West Elevation - Proposed
 Scale: 1:100



1 South Elevation - Proposed
 Scale: 1:100



2 East Elevation - Proposed
 Scale: 1:100

REV.	DATE	NOTES	REV. BY

Tom Jeavons
 24 Kidderminster Road, Bridgnorth,
 WV15 6BX

Proposed Elevations

AUTHOR	O.R.	DATE	11/01/2024	APPROVED	T.J.
--------	------	------	------------	----------	------

SCALE	1:100 @ A3	READ WITH	0314 (A) GA 001
-------	------------	-----------	-----------------

DRAWING No.	0314	(L)	GA	007	
Project No.	Type	Area	Number	Rev	

DRAWING STATUS: For Approval