

Copyright of this drawing belongs to SJI Designs Ltd and no part may be reproduced or utilised in any way whatsoever without prior written consent of SJI Designs Ltd.

Figured dimensions shall be taken in preference to scaled dimensions and any discrepancies or errors are to be referred to the designer.

Contractor, sub-contractor and suppliers must verify all dimensions on site before commencing work or making any fabrication drawings.

All elements such as existing assumed structural walls, beams etc are to be checked on site for suitability prior to works undertaken.

All drawings to be read in conjunction with each other and all notes / building regulation specification, energy calculations, structural calculations / design and other professional / consultation documents associated with the project.




Proposed Side Elevation 1:100




Proposed Front Elevation 1:100




Proposed Side Elevation 1:100

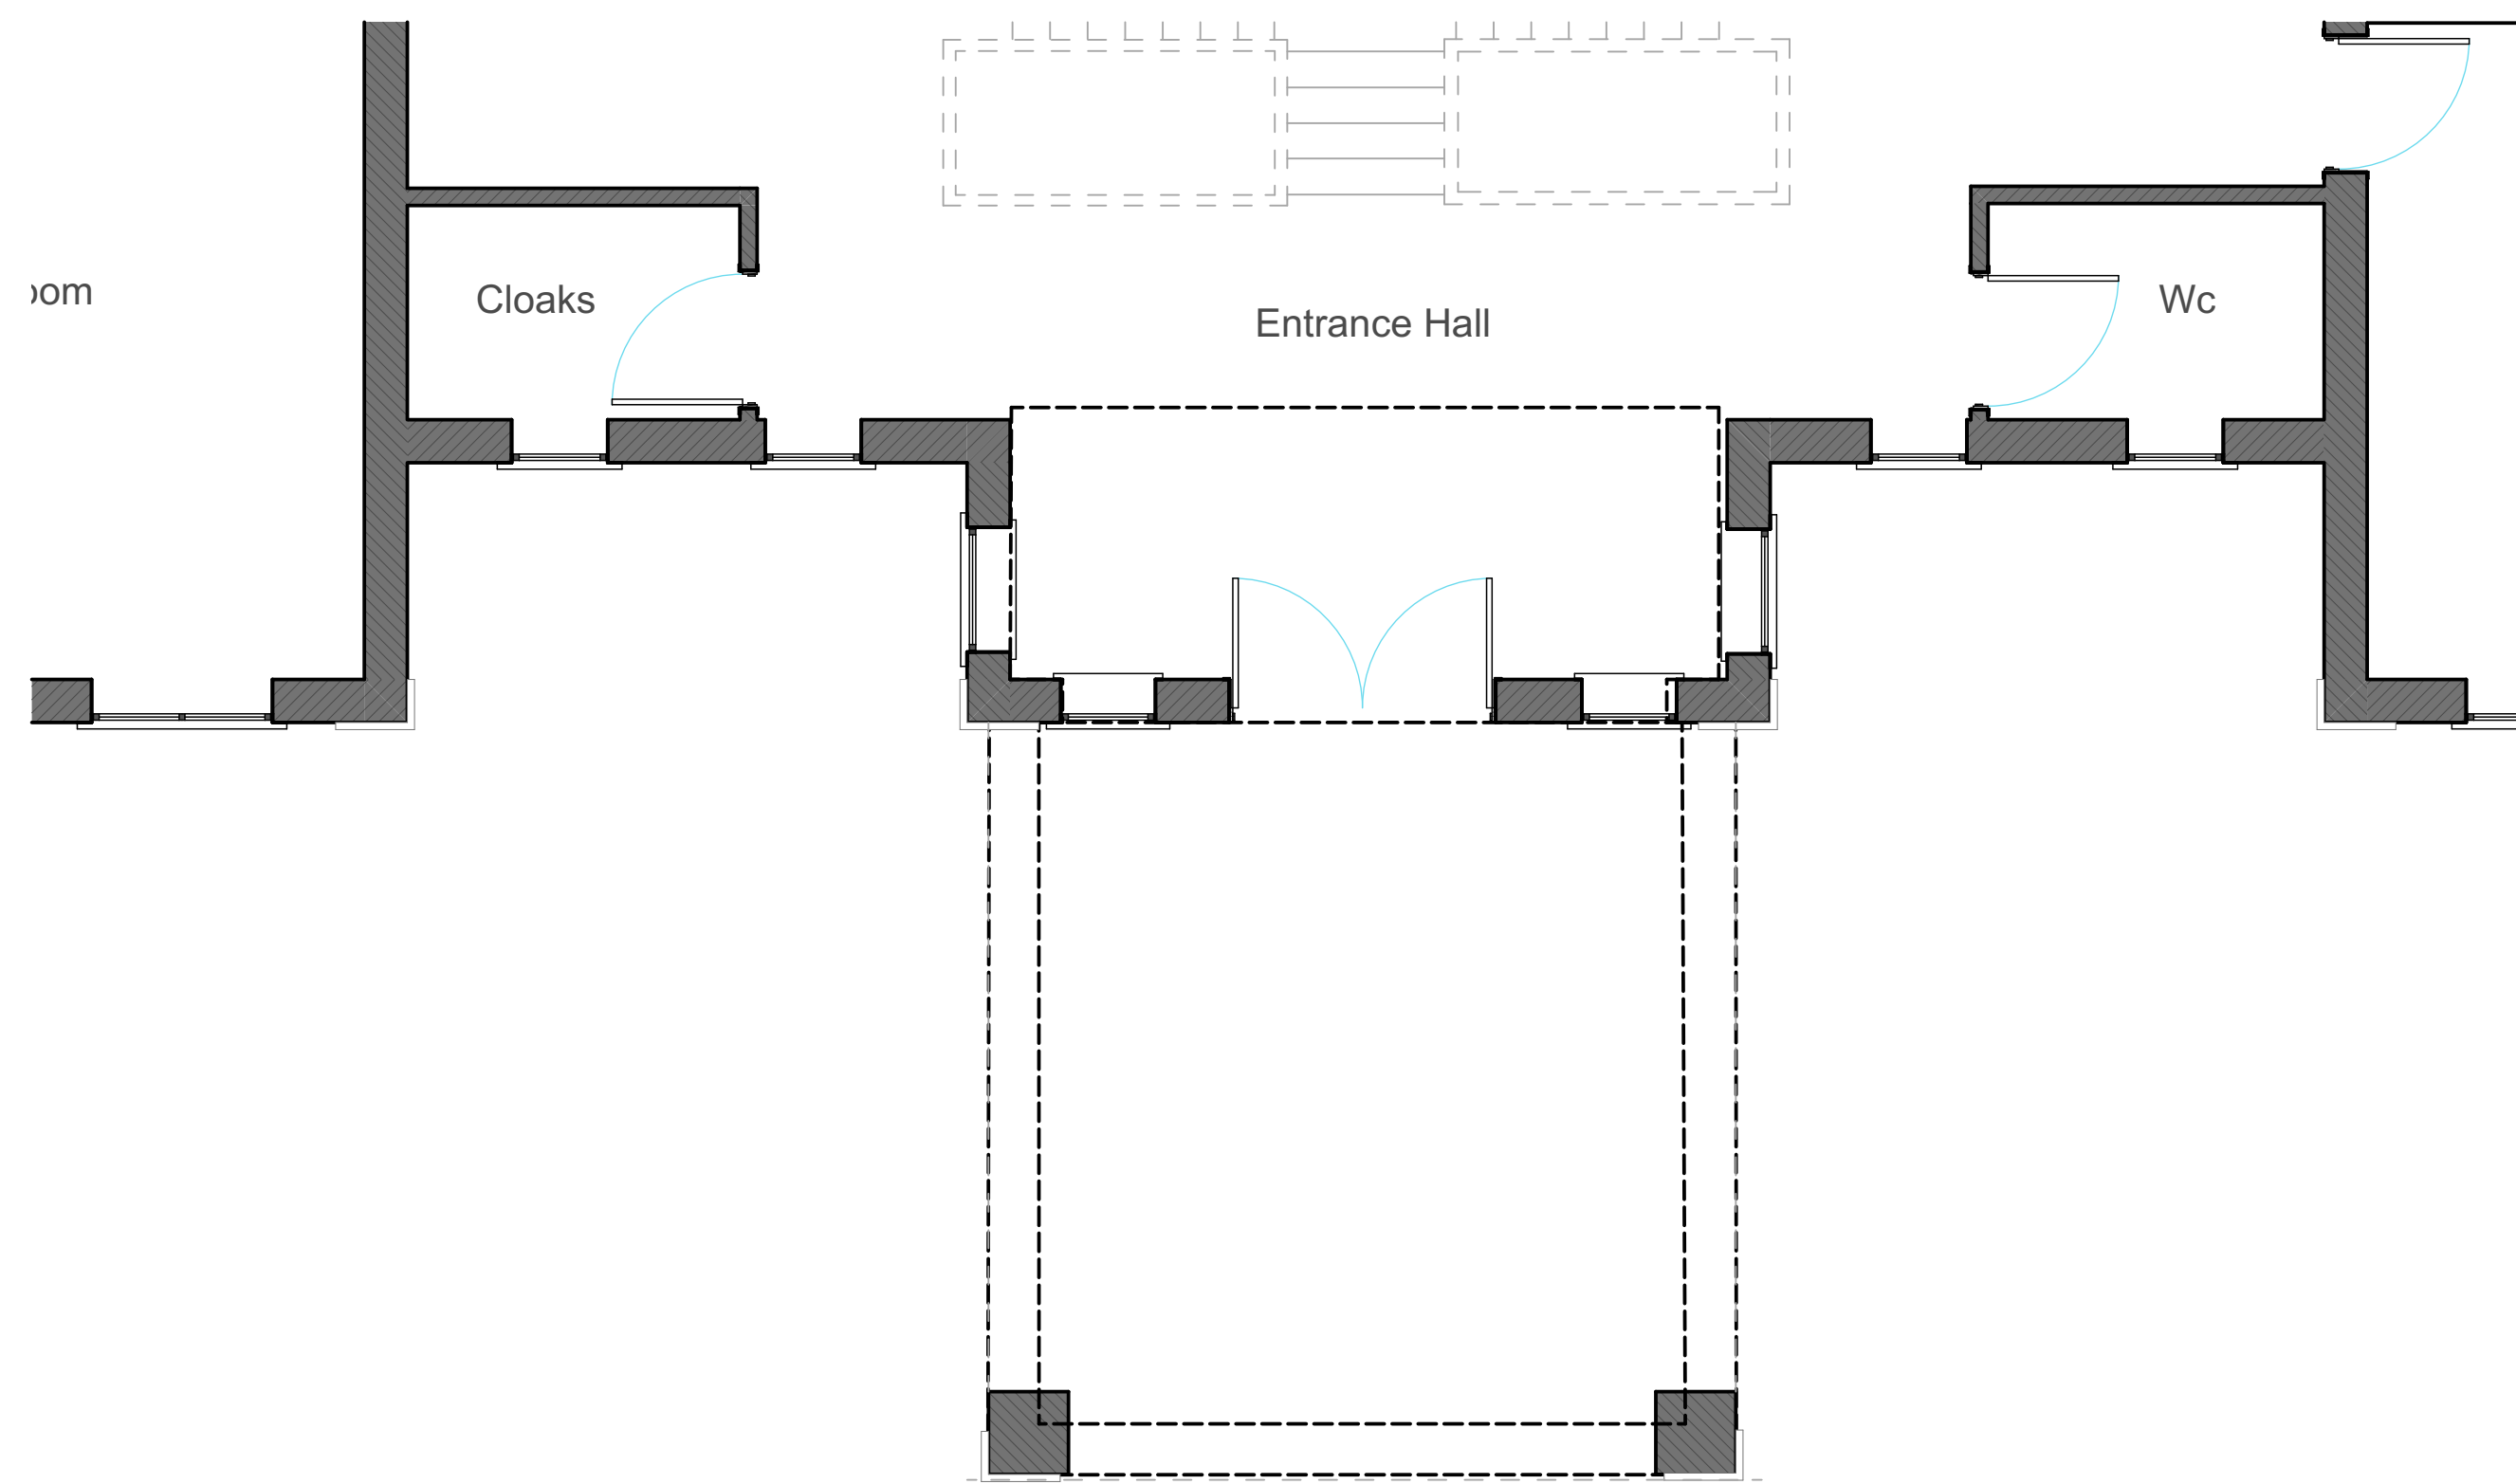

Proposed Ground Floor 1:50

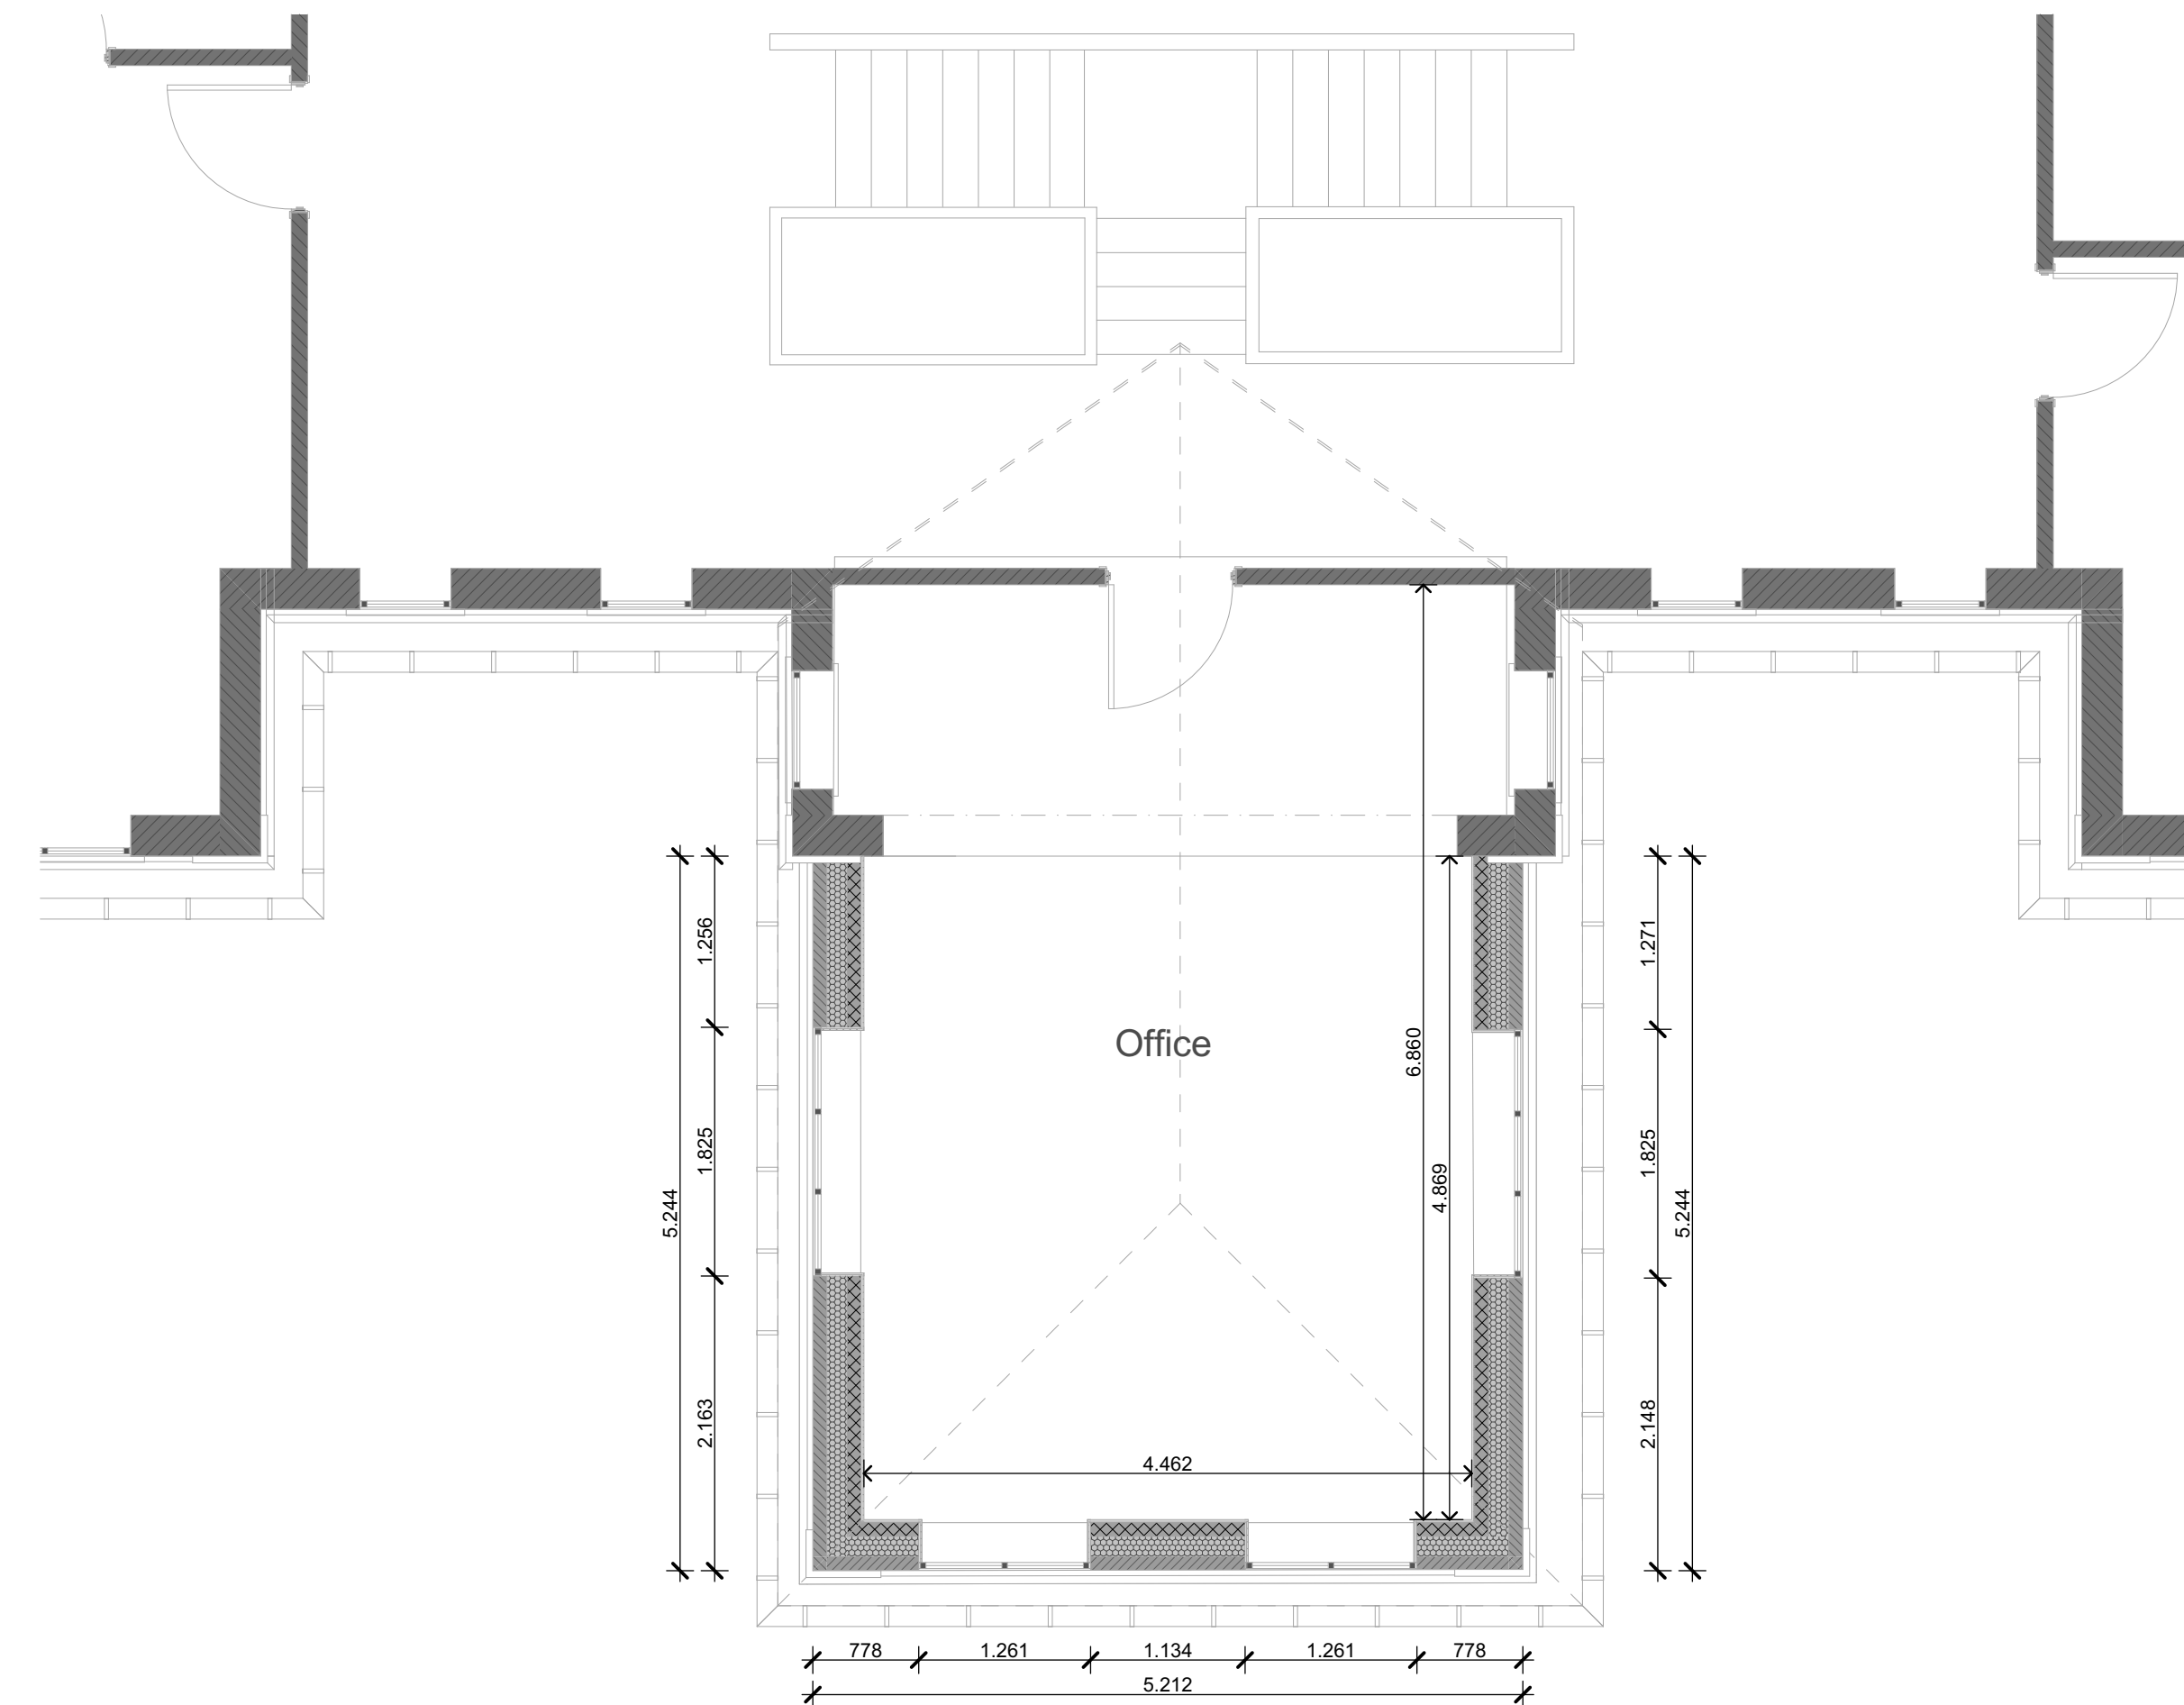

Proposed First Floor 1:50

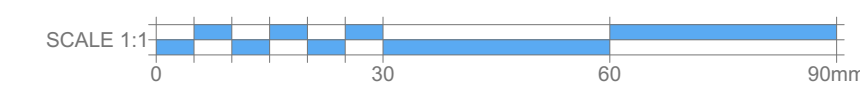

Proposed First Floor Extension To Existing Office

PROJECT:
Oak View Lodge Newstead Abbey
Park Ravenshead Nottinghamshire
NG19 3SE
PROJECT #: SJ231007

CLIENT: Mr & Mrs Mandair

NOTES:

NORTH



REVISIONS

DATE: 27/02/2023

SCALE: 1:50, 1:100

Proposed Layout & Elevations

P1.2
A1 SHEET SIZE