

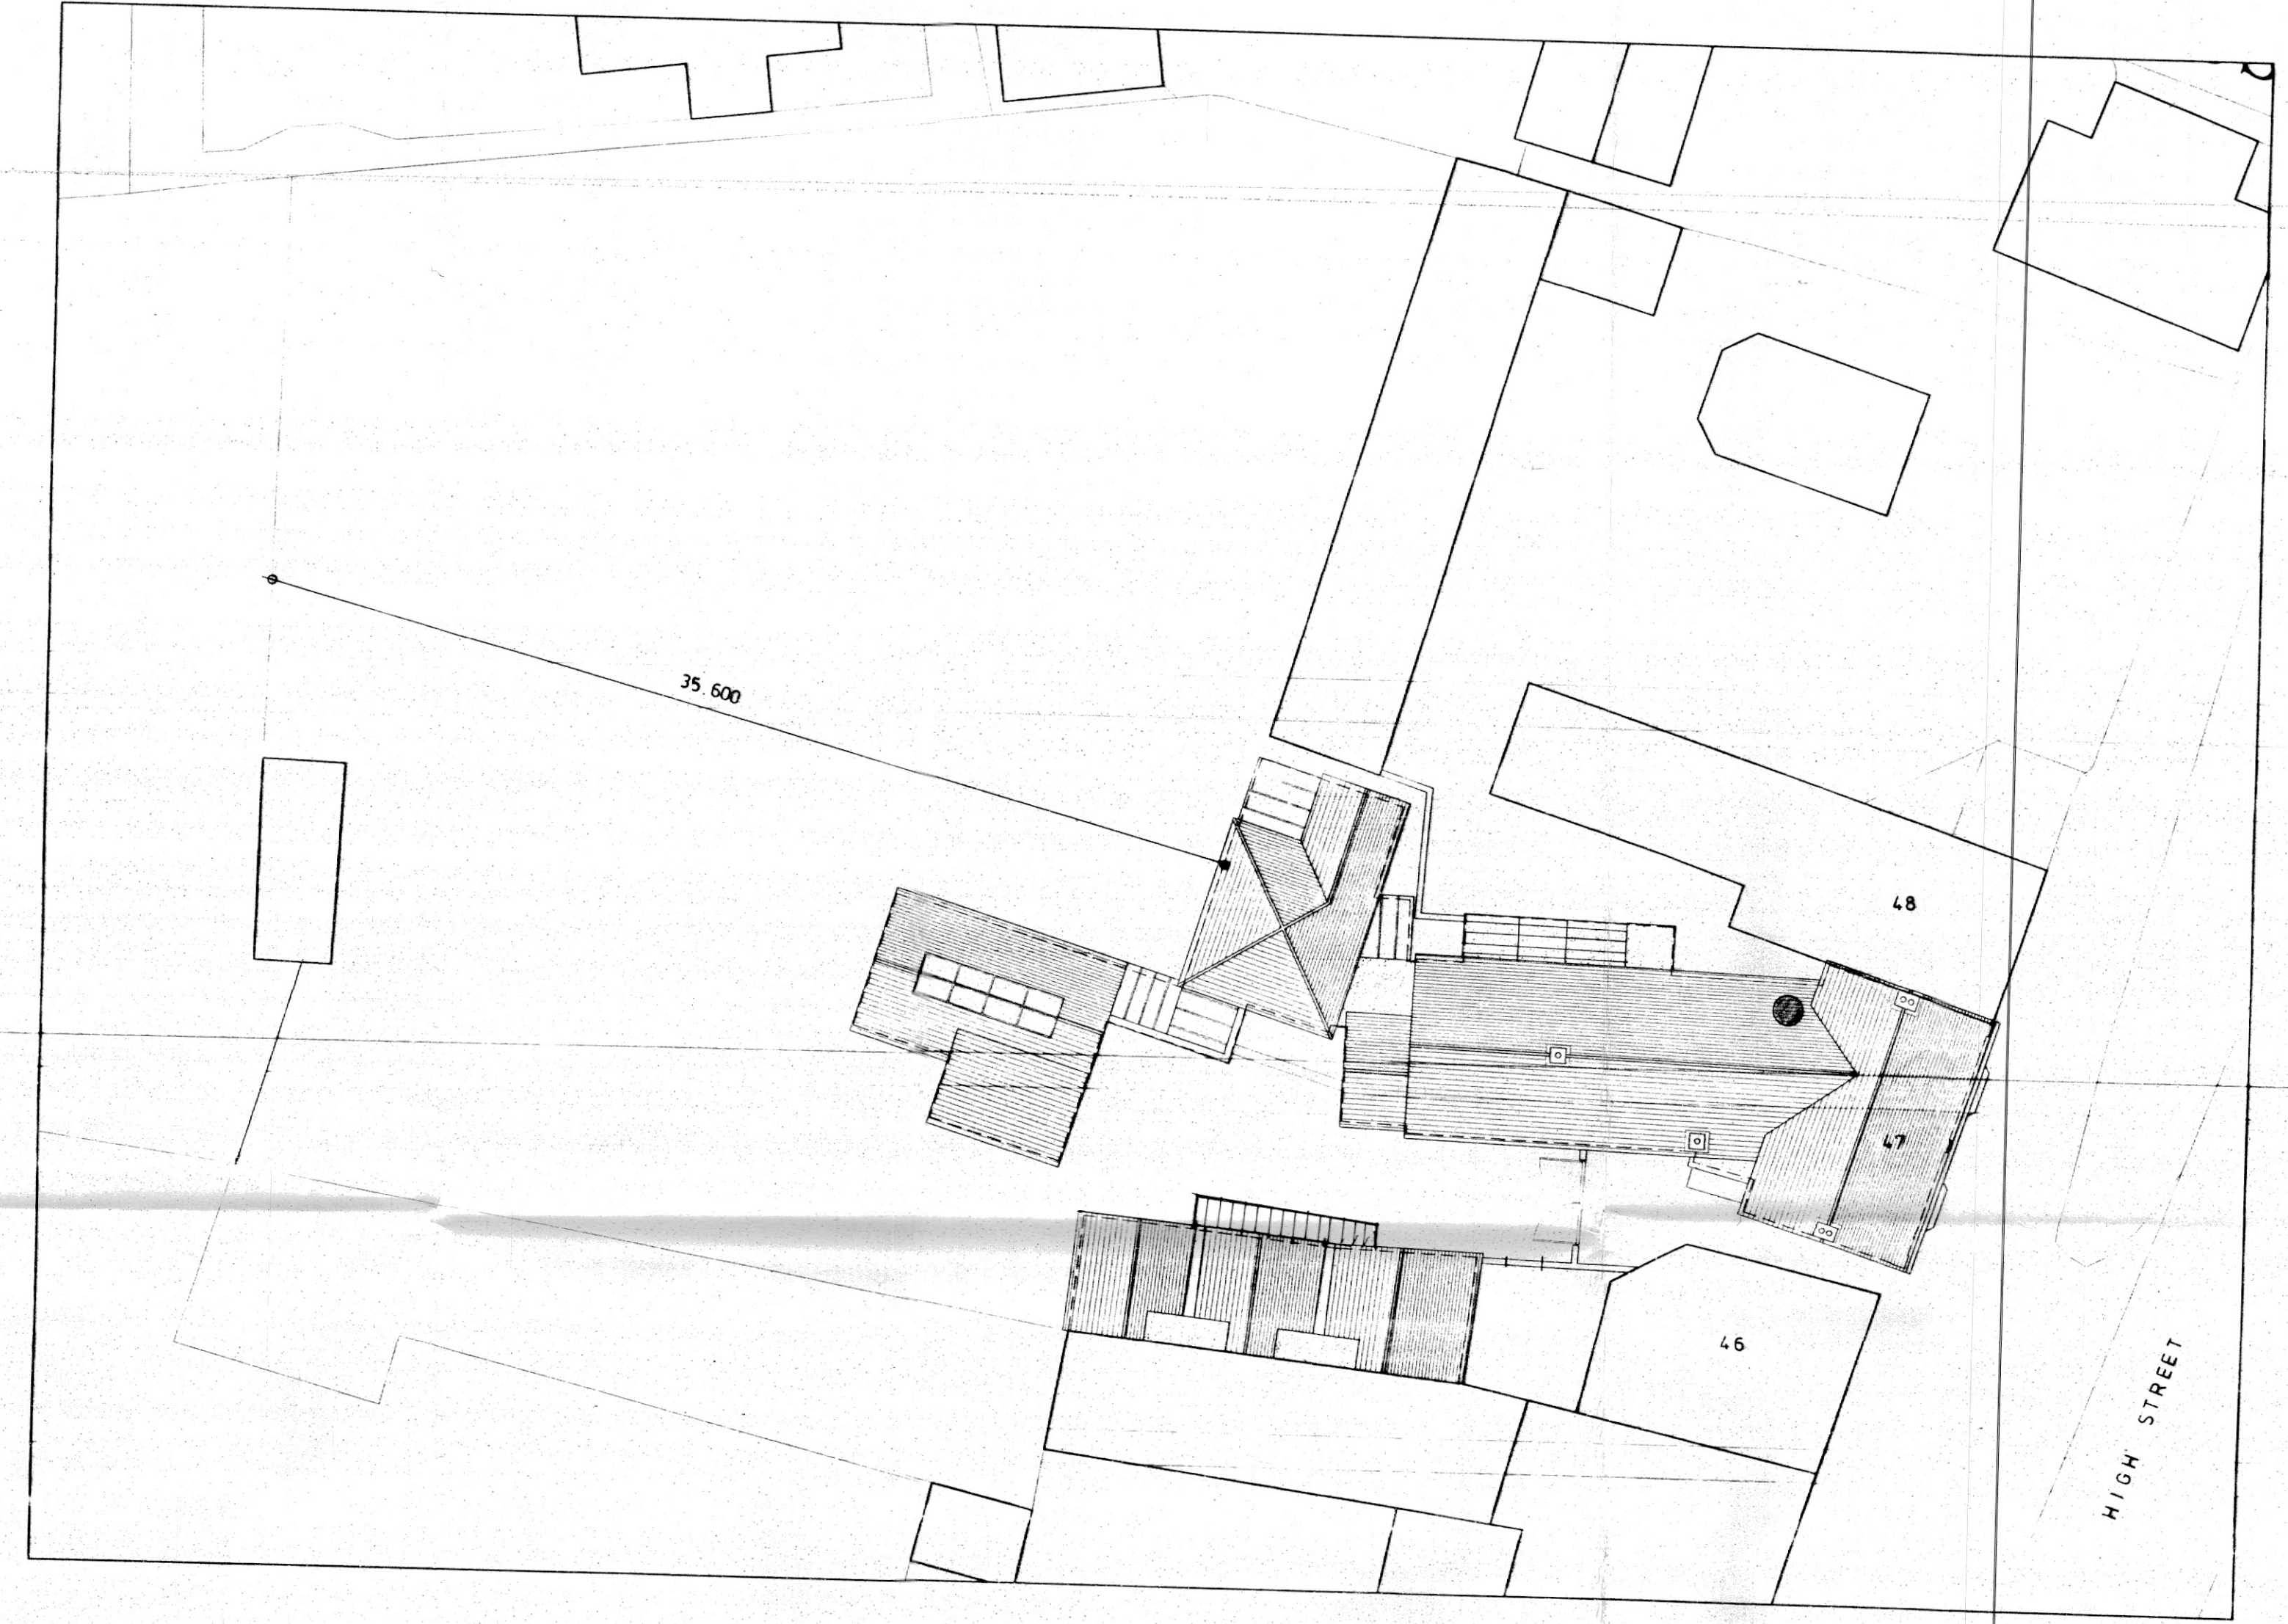


- 1. NATURAL SLATE (PITCHES VARY)
- 2. GLAZED ROOF
- 3. LEAD FLAT ROOF
- 4. MINERAL FELT FLAT ROOF


ROOF PLAN 1/100 @ A1

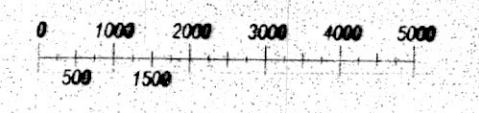

SITE PLAN 1/200 @ A1

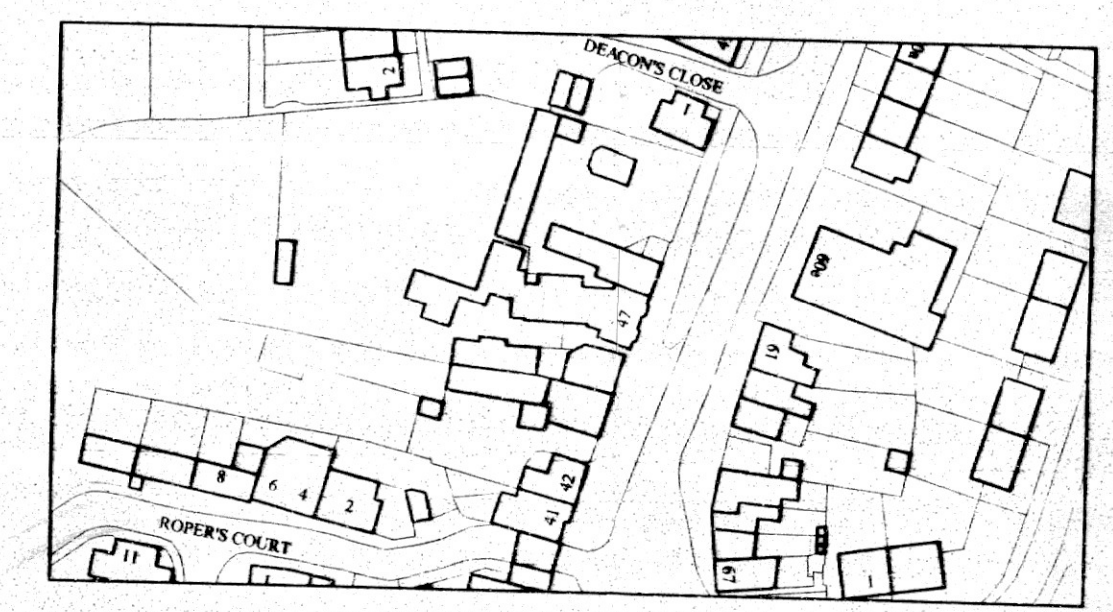

LOCATION PLAN 1/1250 @ A1

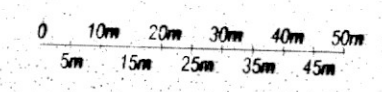

dean jay pearce
 architectural design & planning ltd
 2 / 3 Milestone, Hall Street, Long Melford
 Sudbury, Suffolk, CO10 9HZ
 T: 01787-378797 E: dean.pearce@live.co.uk

Project:
 Proposed internal / external alterations and single-storey extension to curtilage outbuilding (following demolition of existing extension).

Site Address:
 Perserverance House, 47 High Street, Lavenham, Suffolk, CO10 9PY

Applicant:
 Mr & Mrs Revill

Drawing title:
 PROPOSED ROOF SITE PLAN

scales: 1: 100, 200 (A1)	drg no:	rev:
date: 01 / 2024	24/05/16	A
drawn:		
checked:		

Do not scale this drawing. Use figured dimensions only. Contractor to set out all of the works prior to commencement and report any omissions / discrepancies immediately. Scales shown on this drawing are at A1 sheet size.
 This drawing & information are Copyright. ©