


PROPOSED ELEVATIONS 1/100 (A1)

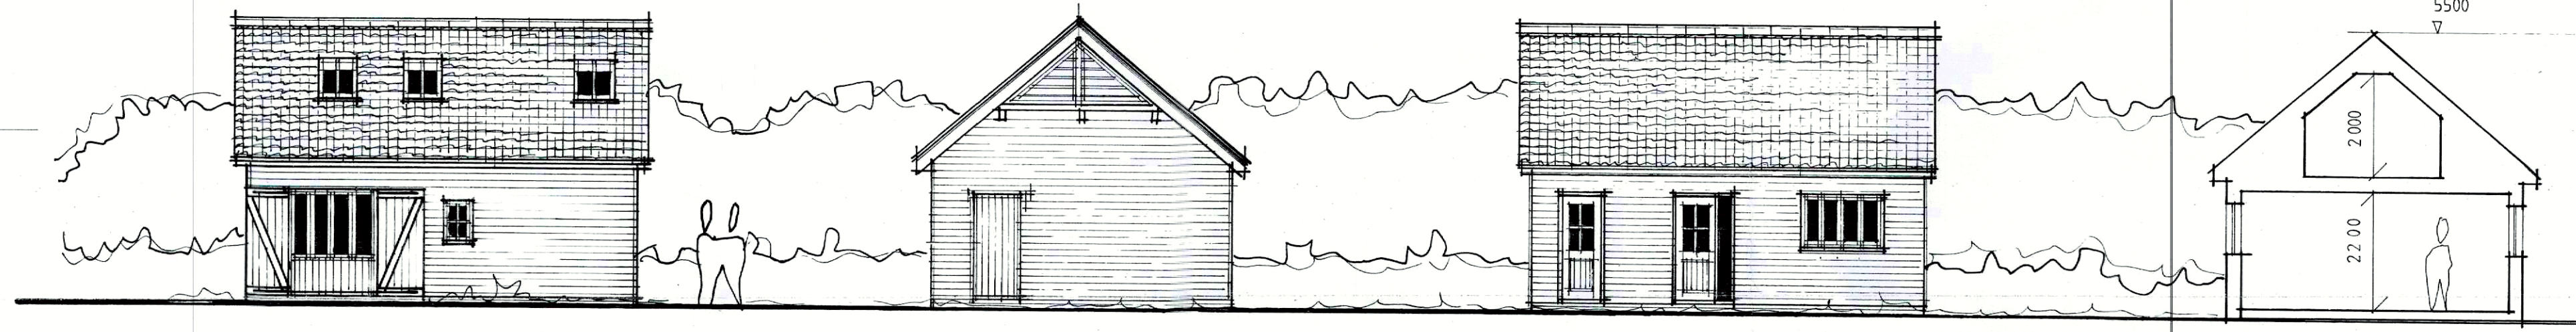


front (liston lane)

side


rear

section 1/100 (A1)

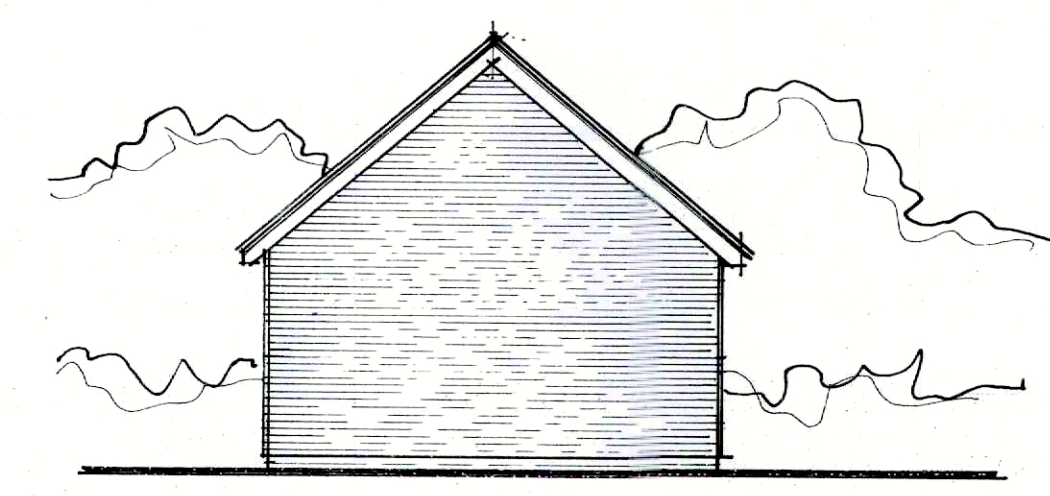


side

7800

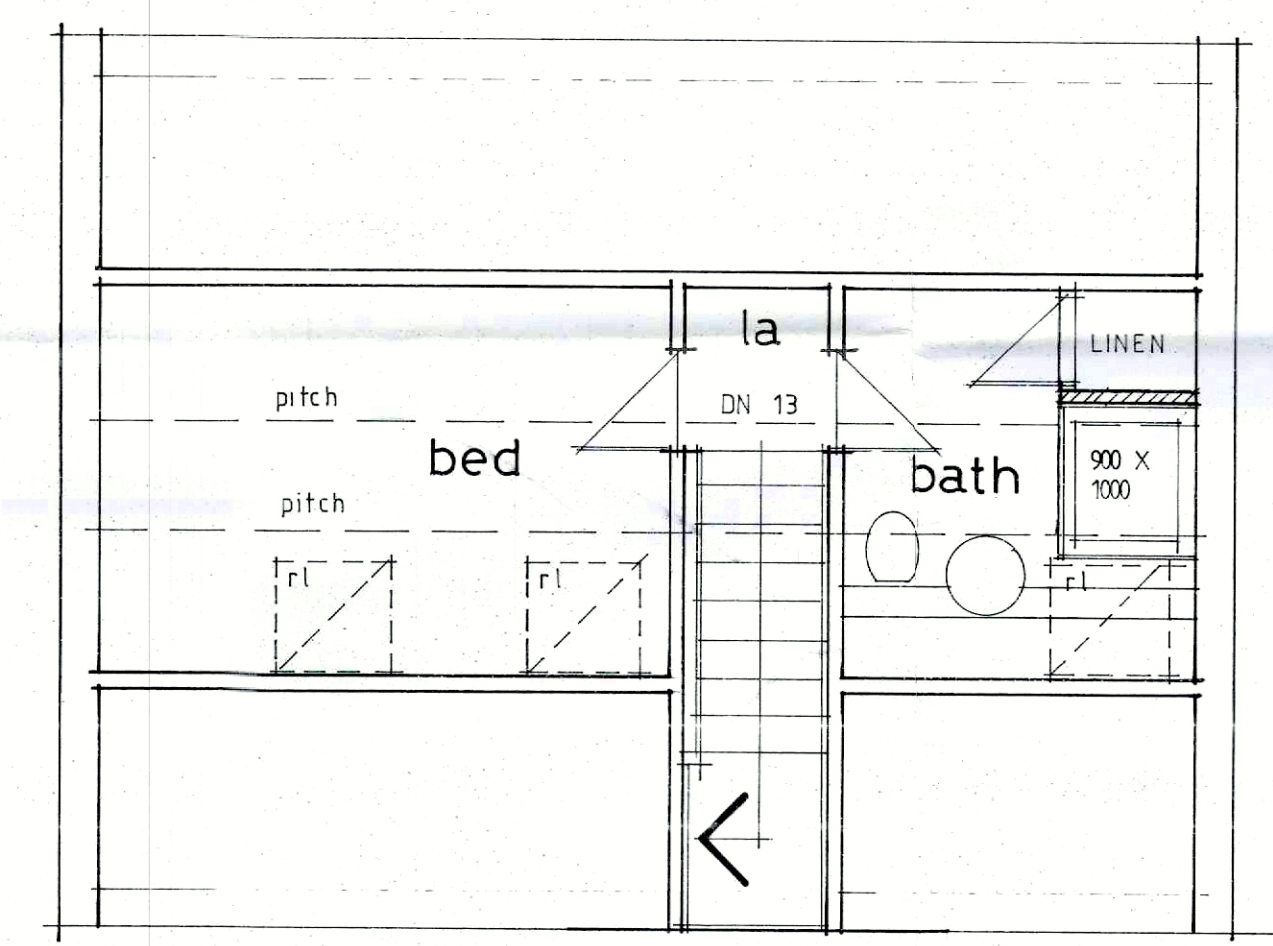


PROPOSED FIRST FLOOR PLAN 1/50(A1)

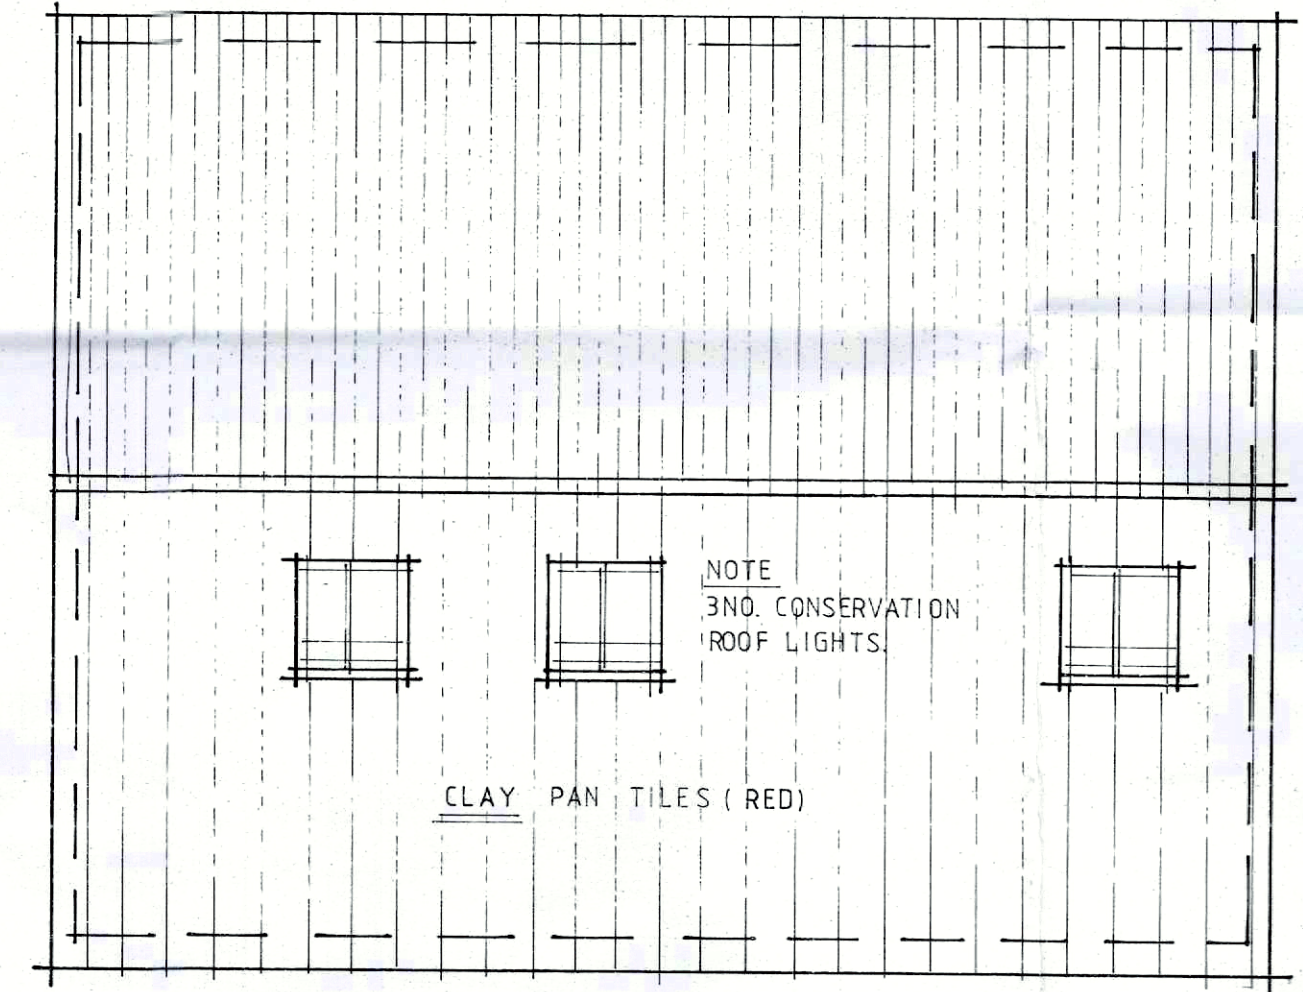


PROPOSED ROOF PLAN 1/50 (A1)

LOCATION PLAN 1:1250


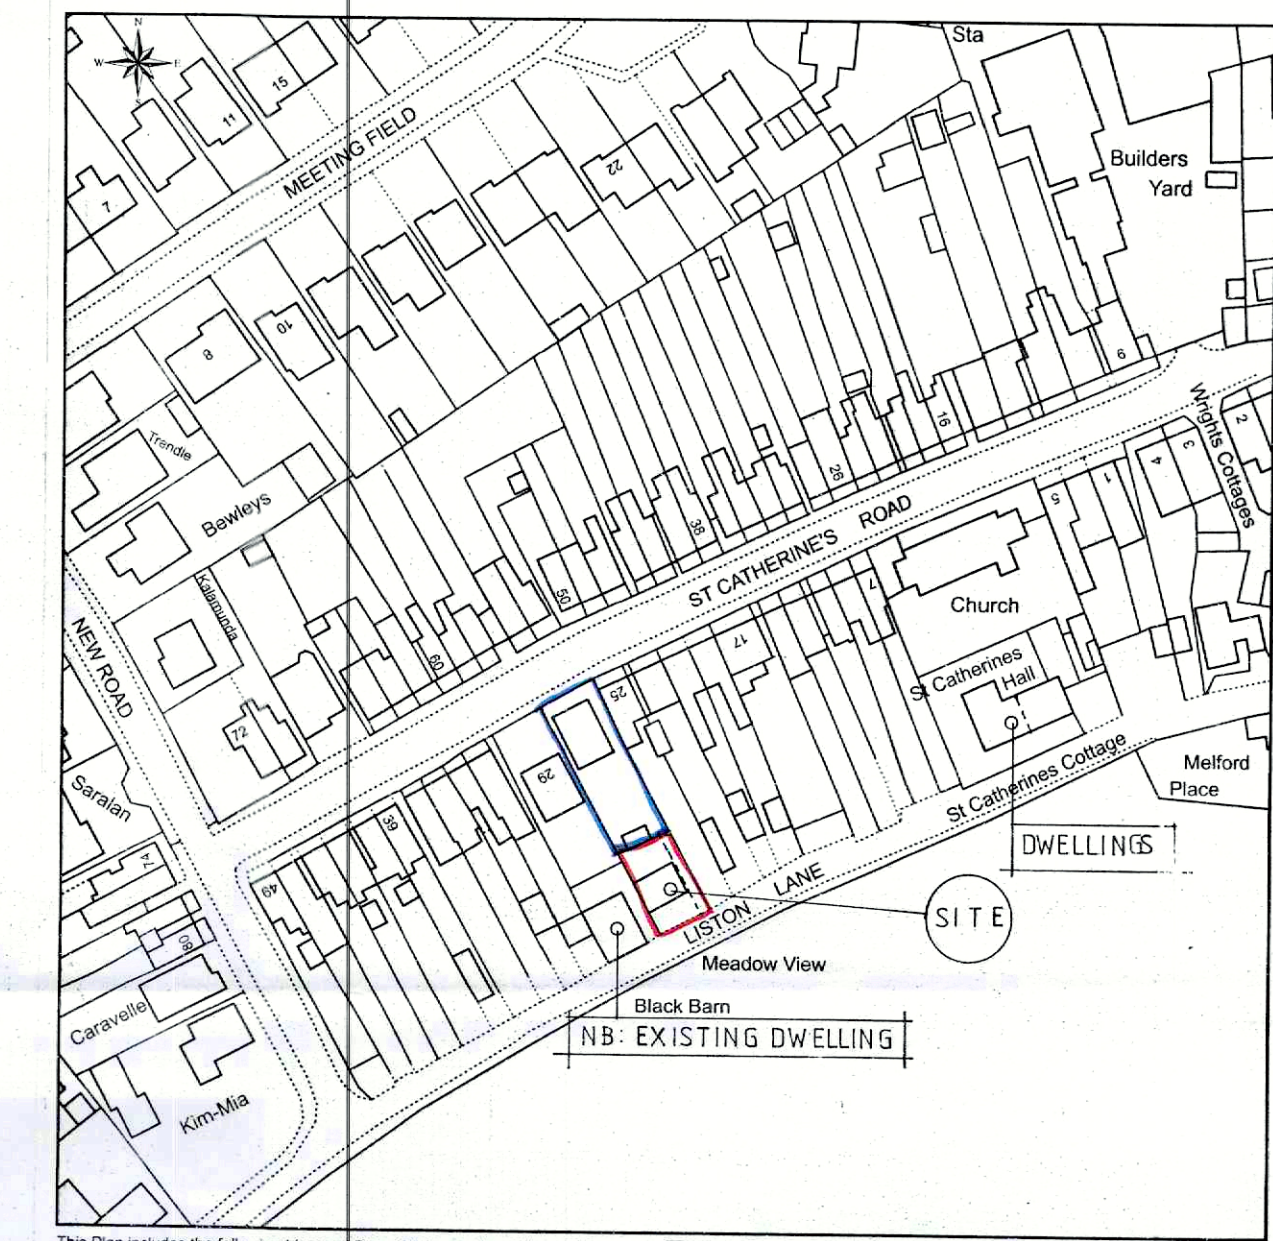


Scale: 1:1250

The Annex, Liston Lane, Long Melford

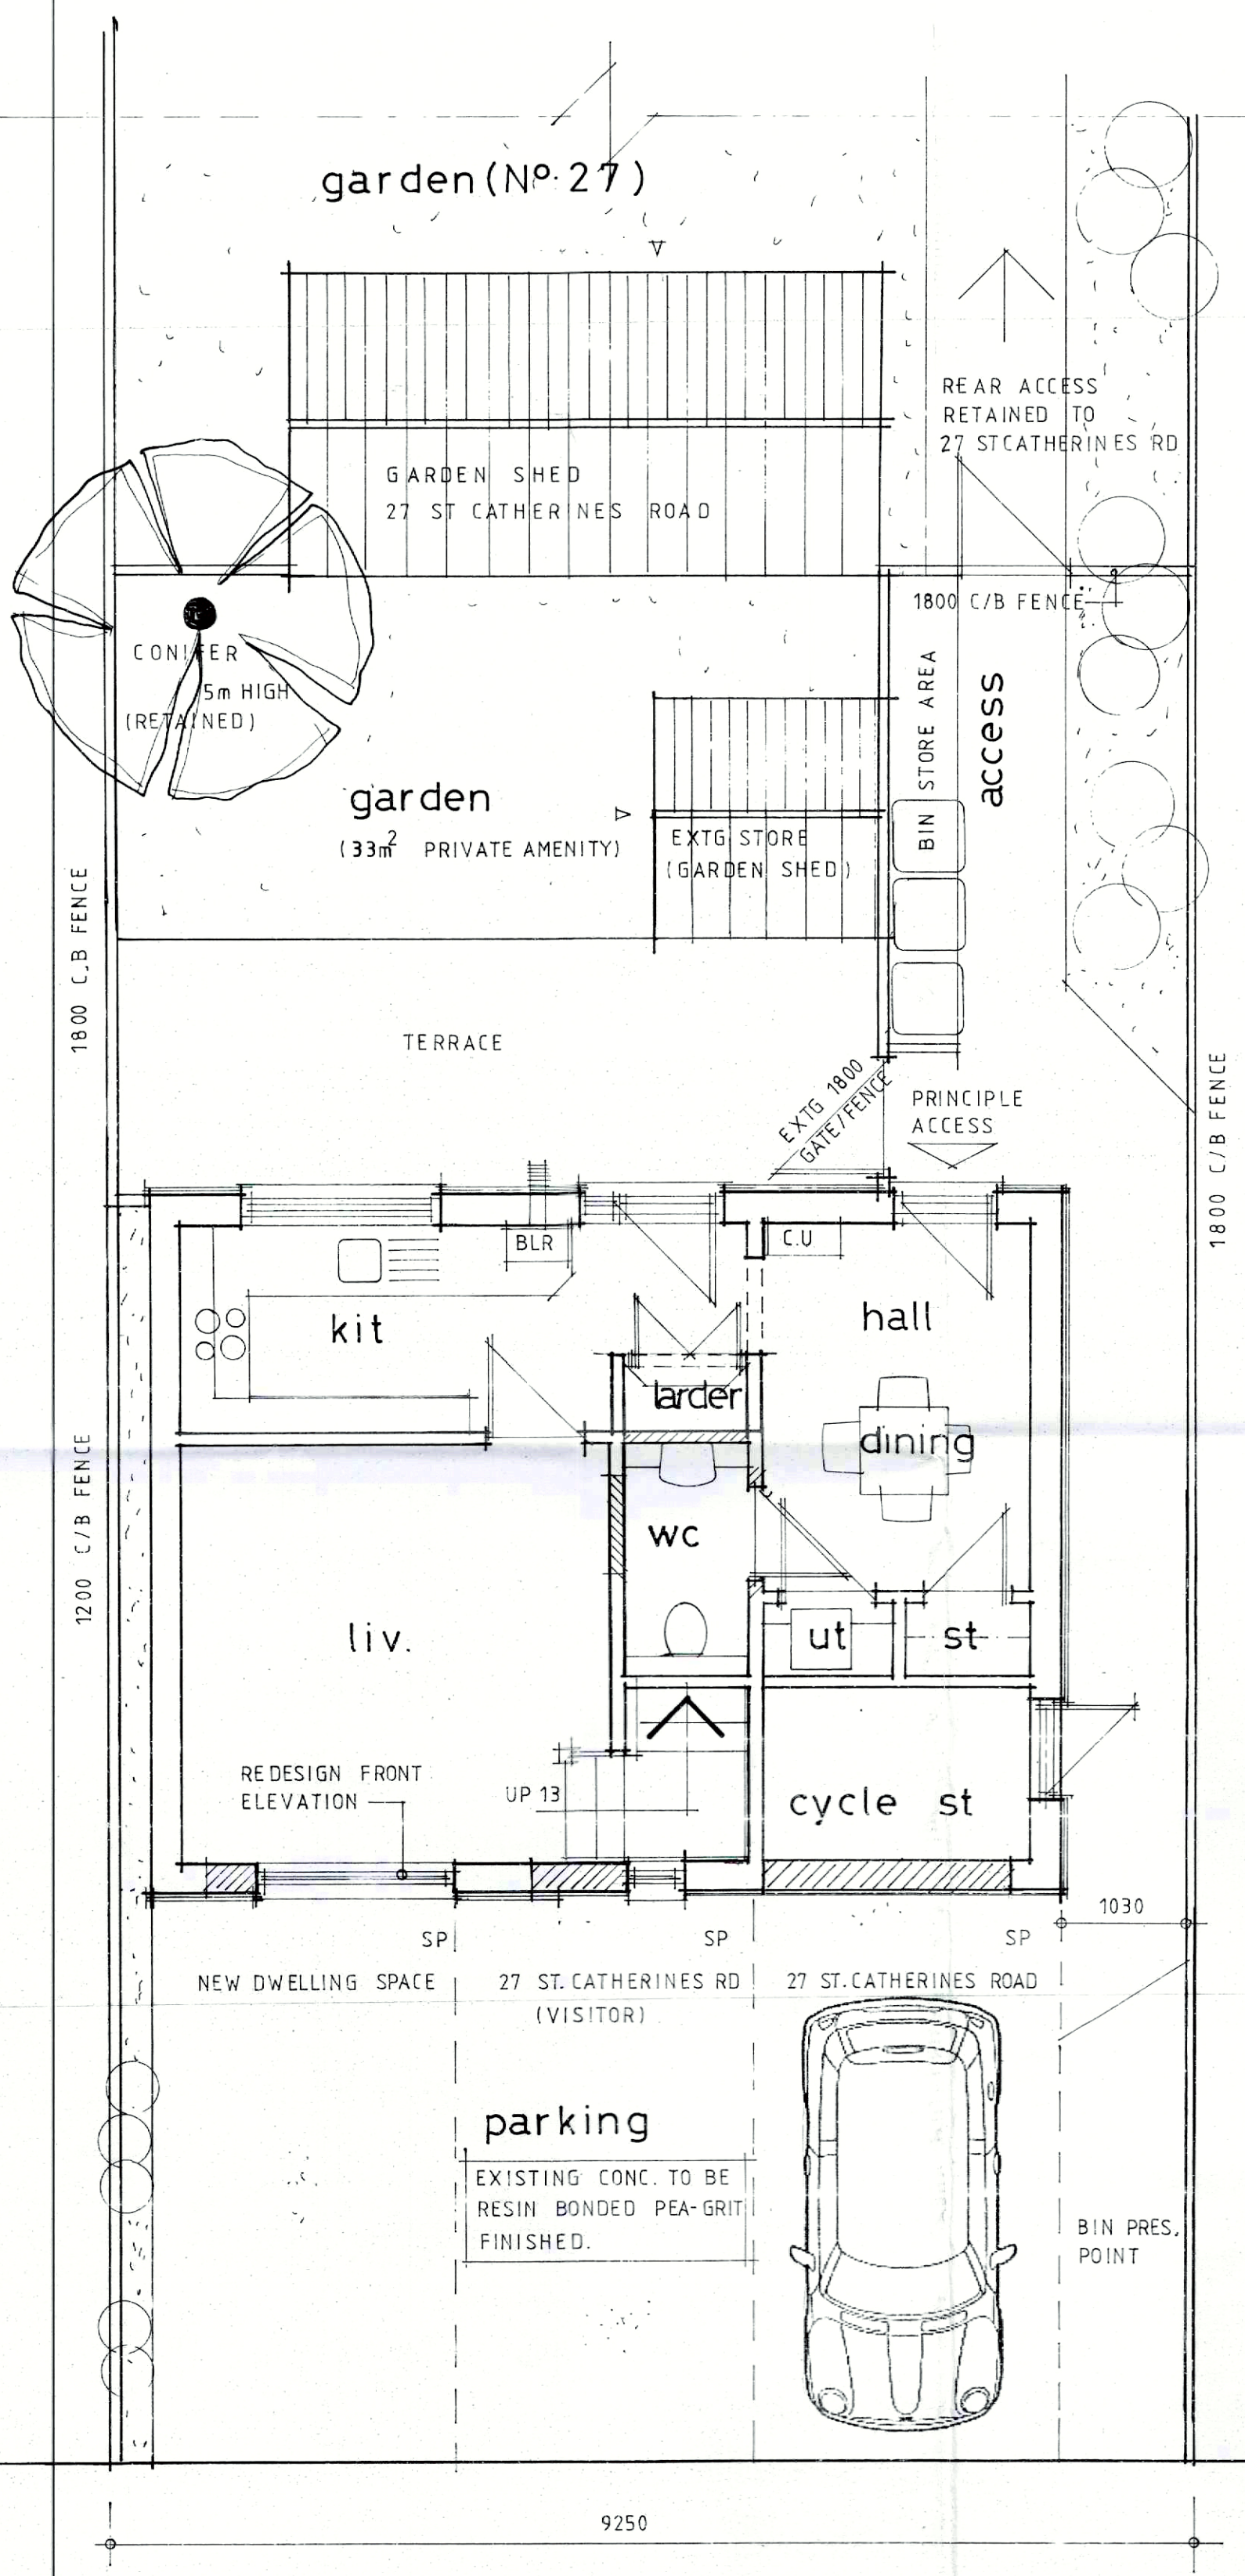

GROUND FLOOR / SITE PLAN 1/50 (A1)

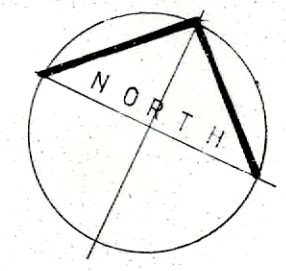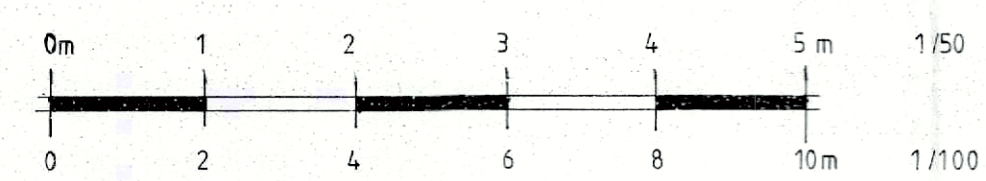

dean jay pearce
 architectural design & planning ltd
 2 / 3 Milestone, Hall Street, Long Melford
 Sudbury, Suffolk, CO10 9HZ
 T: 01787-378797 E: dean.pearce@live.co.uk

Project:
 Proposed change of use of existing 'C3' residential annex to 'C3' 1 bedroom / self-build dwelling and associated works.

Site Address:
 The Annex (Meadow View), Land r/o 27 St Catherines Rd., Long Melford, Suffolk, CO10 9JU

Applicant:
Mr & Mrs Bloxham

Drawing title:
 A\$ PROPOSED FLOOR, SITE ROOF & LOCATION PLANS, ELEVATIONS AND SECTION

scales: 1:50, 100 (A1) **drg no:** **rev:**
date: 04 / 2023
drawn:
checked: **23/44/02**

Do not scale this drawing. Use figured dimensions only. Contractor to set out all of the works prior to commencement and report any omissions / discrepancies immediately. Scales shown on this drawing are at A1 sheet size.

This drawing & information are Copyright. ©