




NOTE:
APPROVED NON-MATERIAL AMENDMENT
Application No: BH2023/03188

Proposed Site Boundary from No.89
 SCALE: 1:100 @ A1

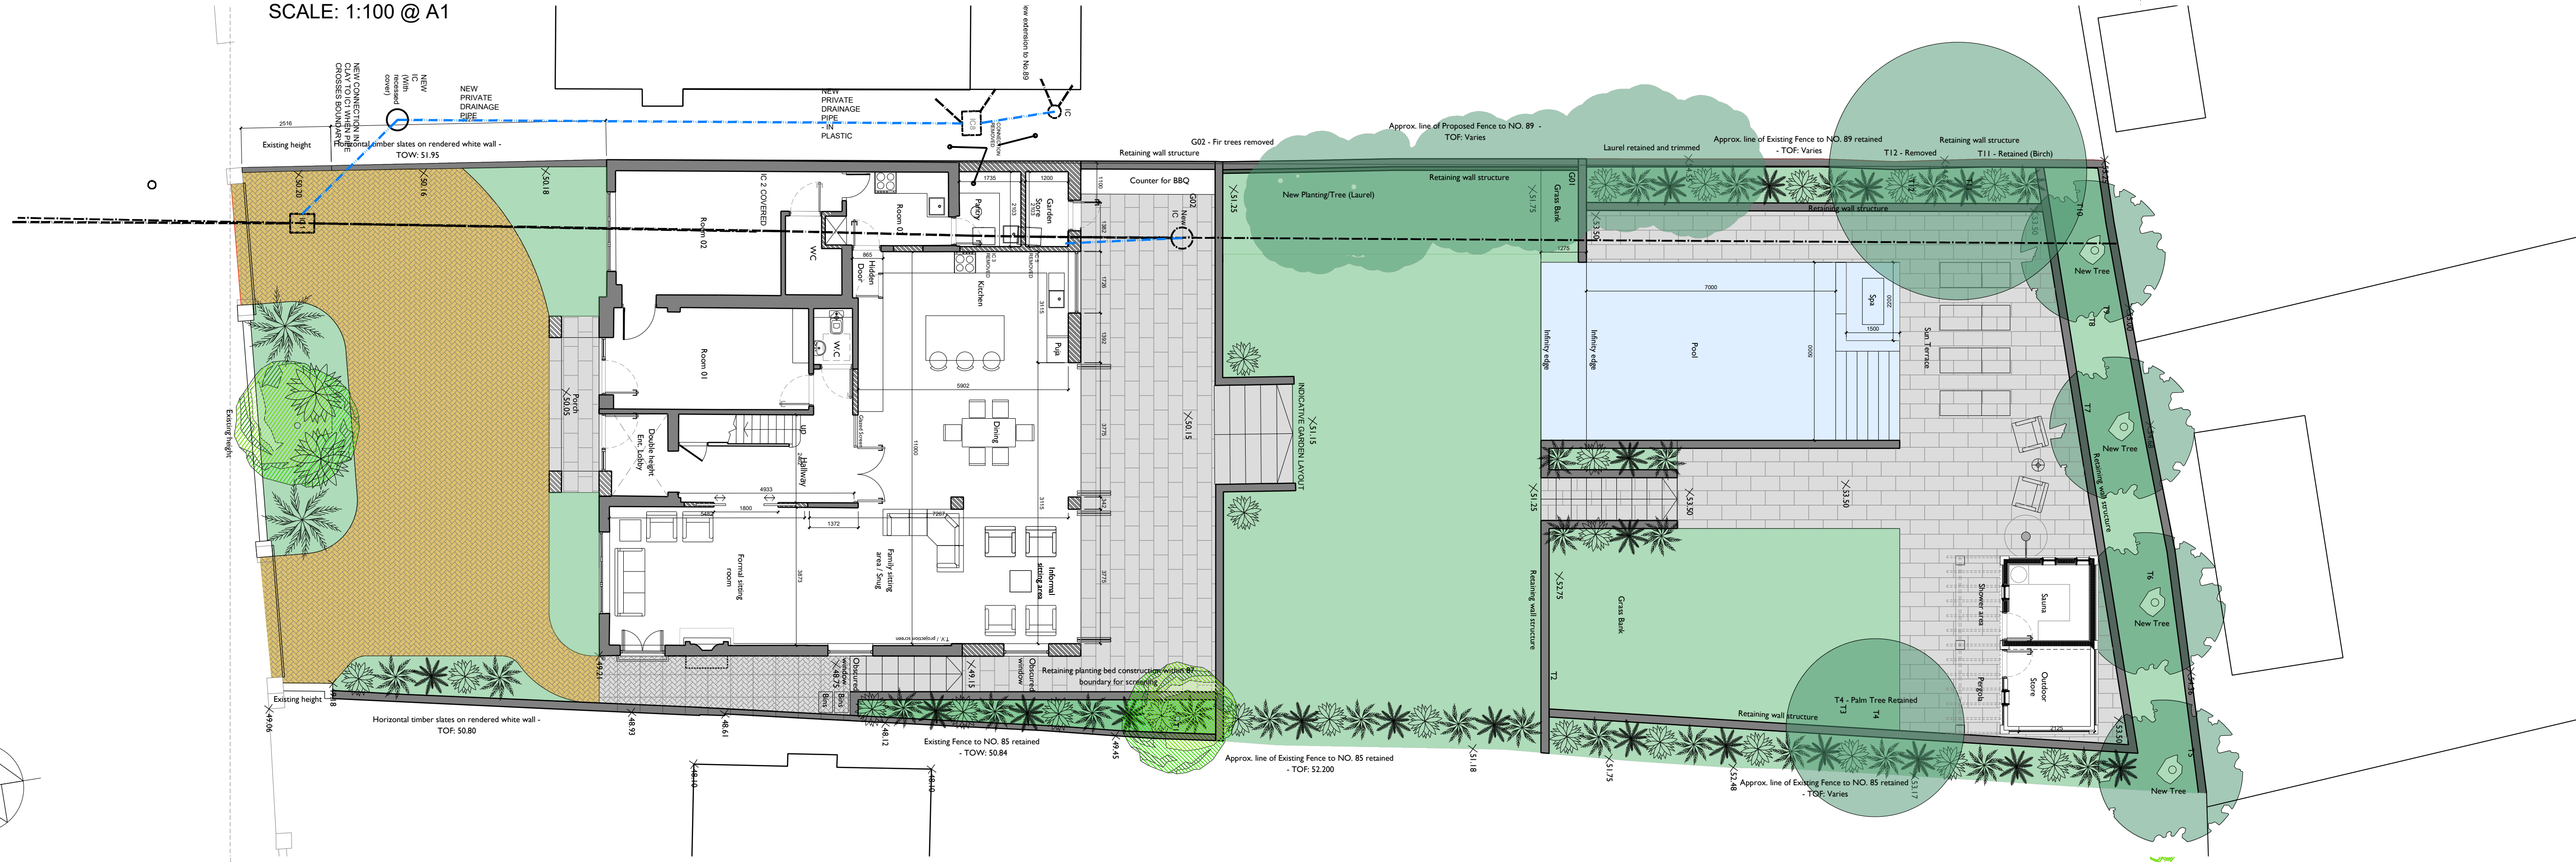

Proposed Site Plan
 SCALE: 1:100 @ A1

Proposed Site Boundary from No.85
 SCALE: 1:100 @ A1

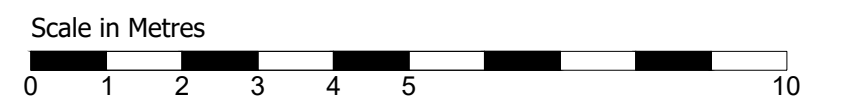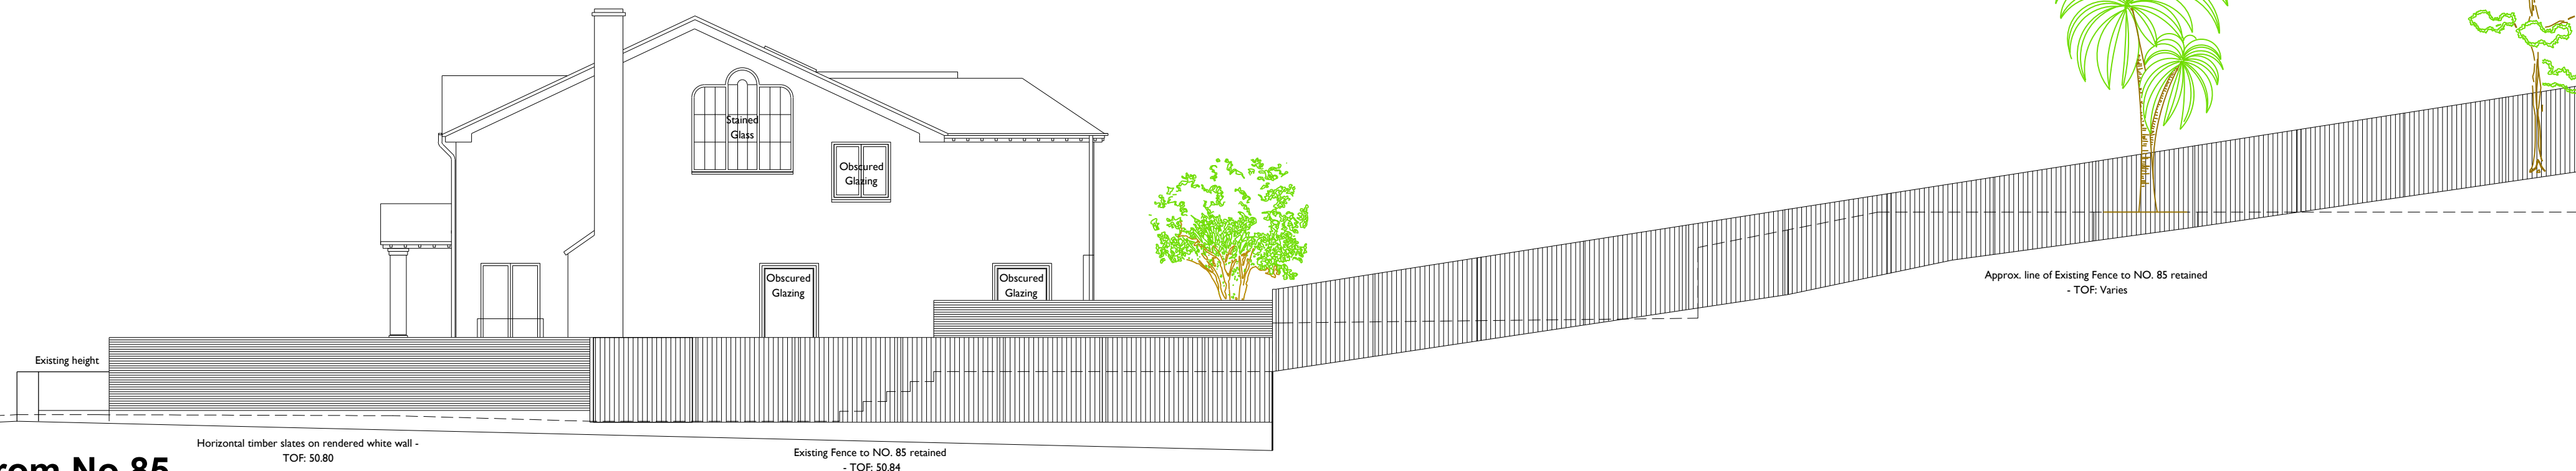

Extension and renovation of residence
PROPOSED SITE PLAN
PROPOSED BOUNDARY ELEVATIONS

CLIENT	Mr and Mrs Citlus	JOB NO.	C-2212	REV.	P6
PROJECT	87 Woodland Drive Hove, BN3 6DF	SCALE	As shown @ A1	DATE	Oct' 2022
DRAWING NO.	(08)03	DRAWN	sk/ij		