

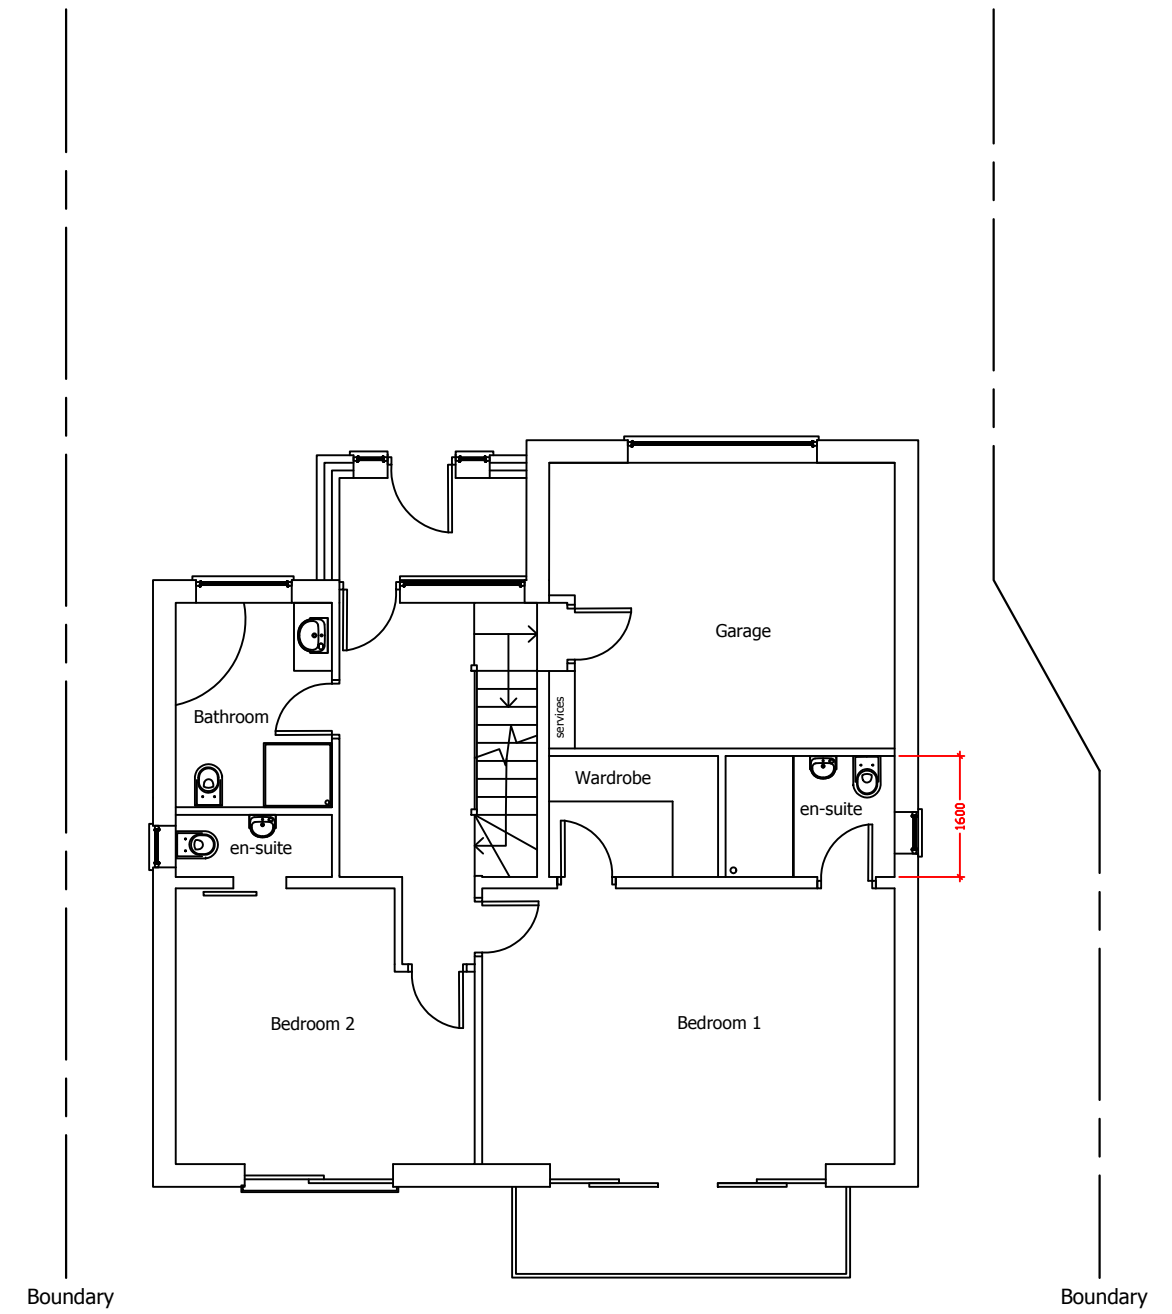


Proposed Ground Floor Plan

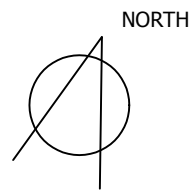


Proposed 1st Floor Plan

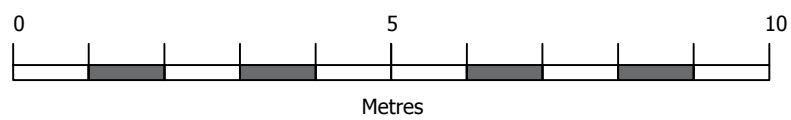

# Proposed Plans

These drawings should be approved by Local Authority Building Control or other appropriate checking Authority prior to commencement of the work. No dimensions to be scaled from this drawing. All dimensions to be checked on site. This drawing is copyright.

 Architectural drawings for planning permission	
<small>8 Greenbank Avenue, Saltdean, Brighton, BN2 8QS          Tel: 07930150001 email plansprepared.uk@gmail.com</small>	
Dwg No: TR-003	REV:
<small>Drawn by: JP McCarthy Date: 14/11/23 Scale: 1:100@A3</small>	
<small>Client: David and Helen Collins          Project Name: 10 Tumulus Road, Saltdean, Brighton,          BN2 8FS          Drawing title: Proposed Plans</small>	