

# PROPOSED WORKSHOP STORE & GAZEBO


**Drawing For Construction Purposes Only**  
 Note: This drawing is to be read in conjunction with our Building Notes. The Building Notes are written in a separate A4 document.  
 All dimensions and details on the drawing should be checked and verified on site by the contractor before fabrication and erection. DO NOT scale from this drawing. Use figured dimensions only. Any discrepancies should be highlighted without delay.  
 Note: This drawing has been produced by the use of a topographical survey carried out by others. All information therefore derived from the survey drawing is assumed to be accurate and ADP Architects Ltd cannot be held accountable for any discrepancies discovered on site.  
 IF IN DOUBT ASK FOR CONFIRMATION.



Side Elevation 1:100




Front Elevation

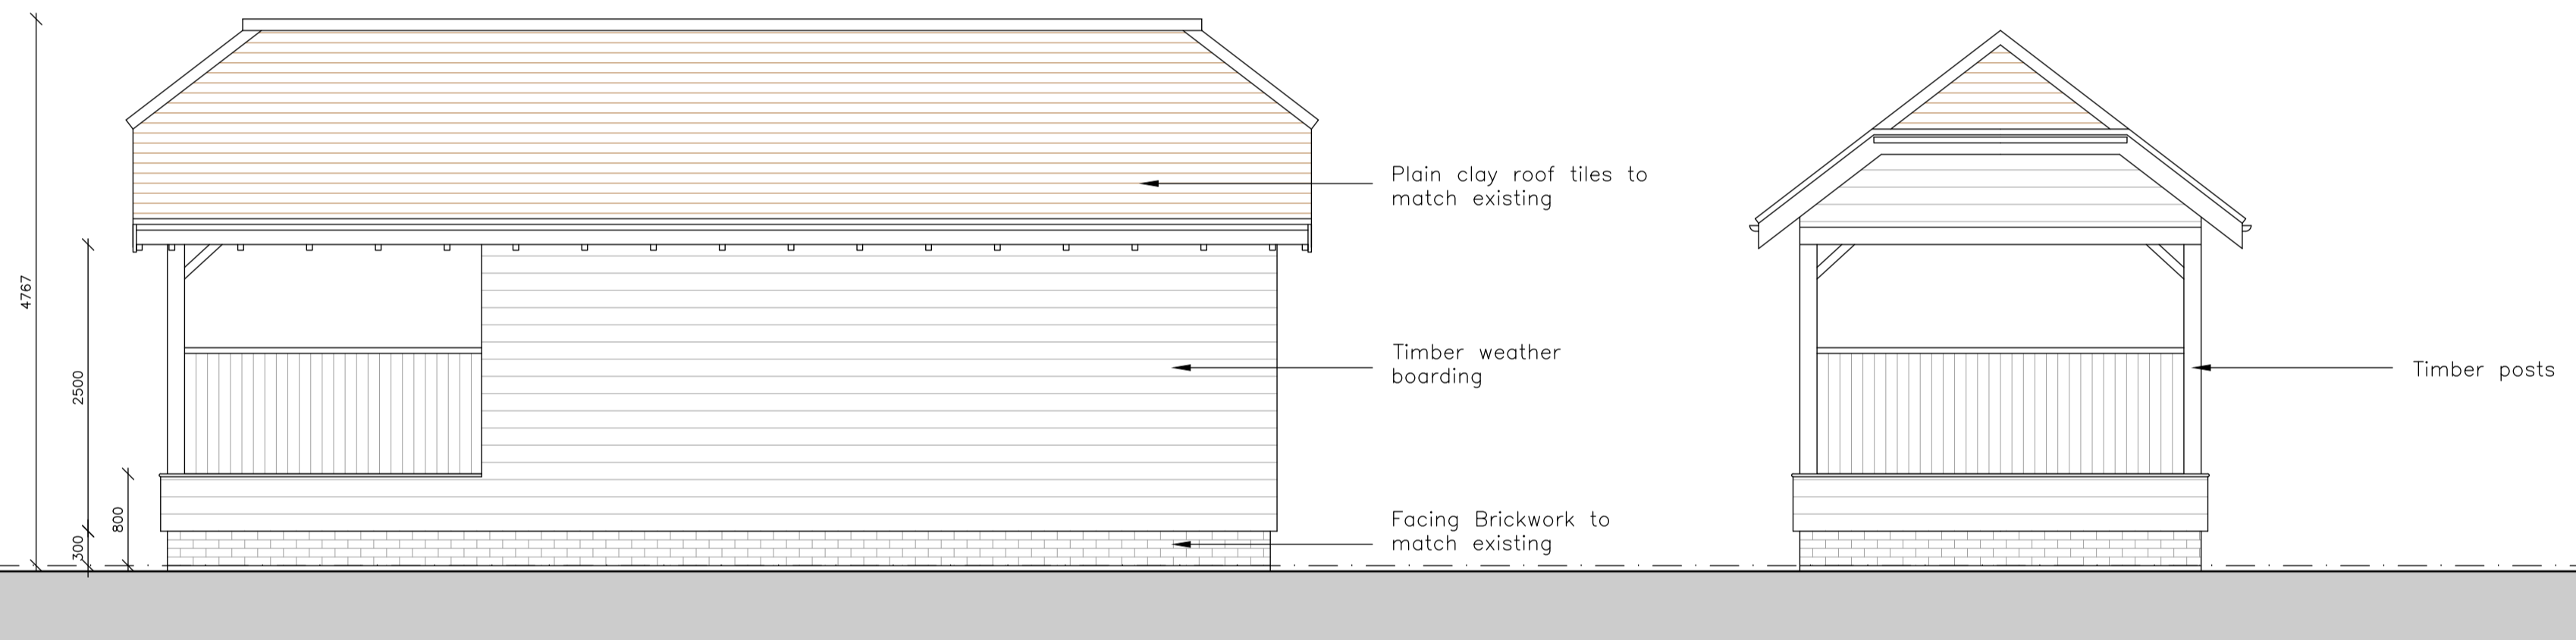


Side

Rear

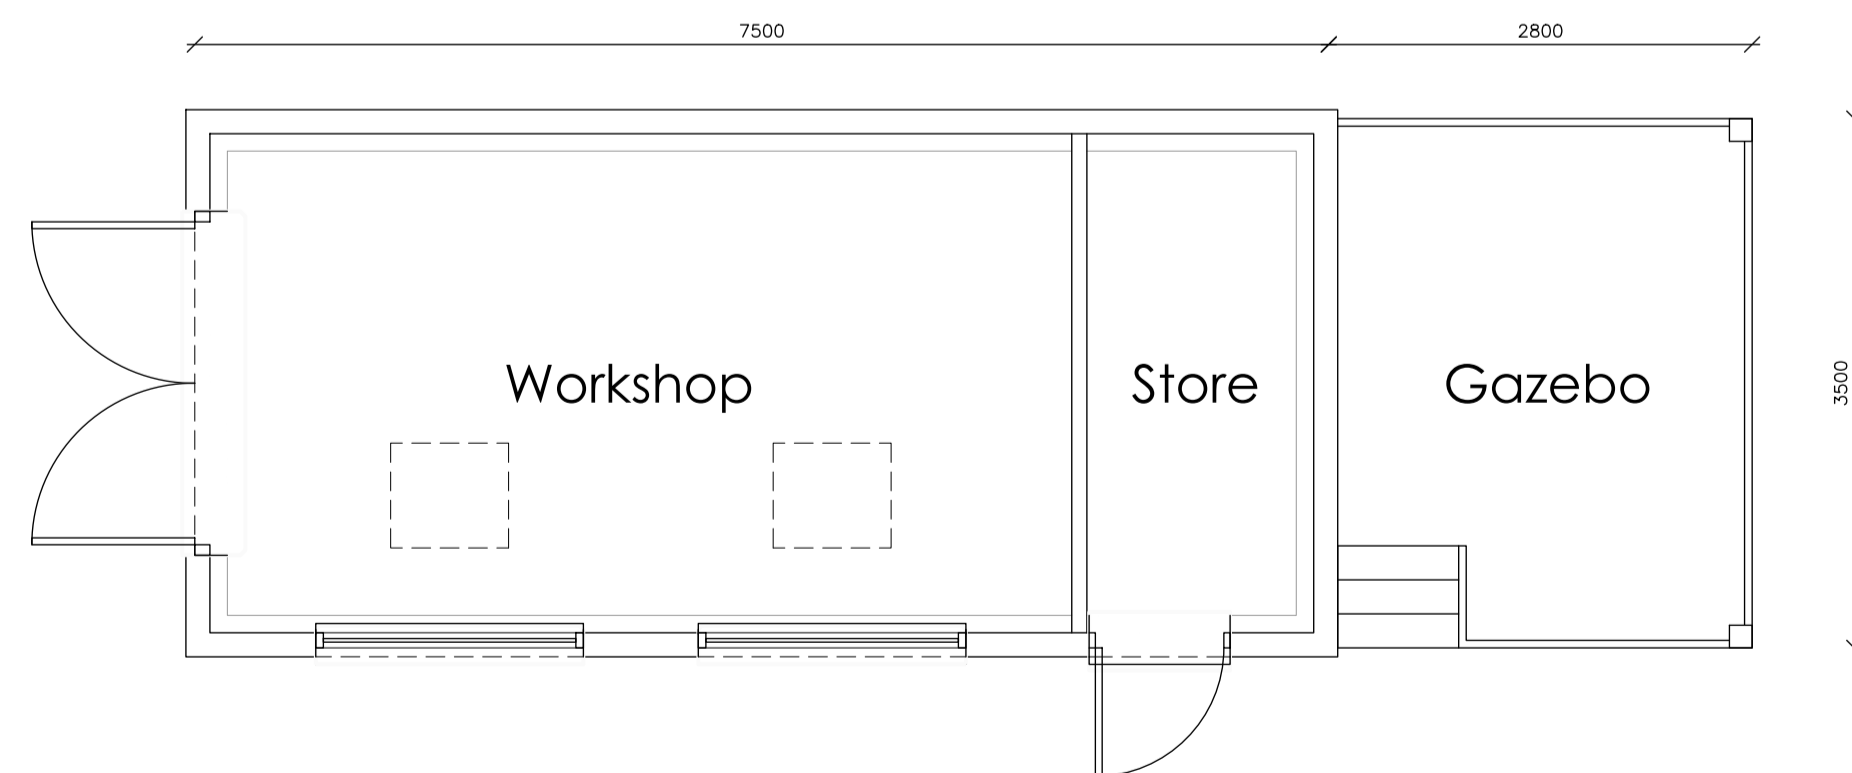

Ground Floor Plan 1:100

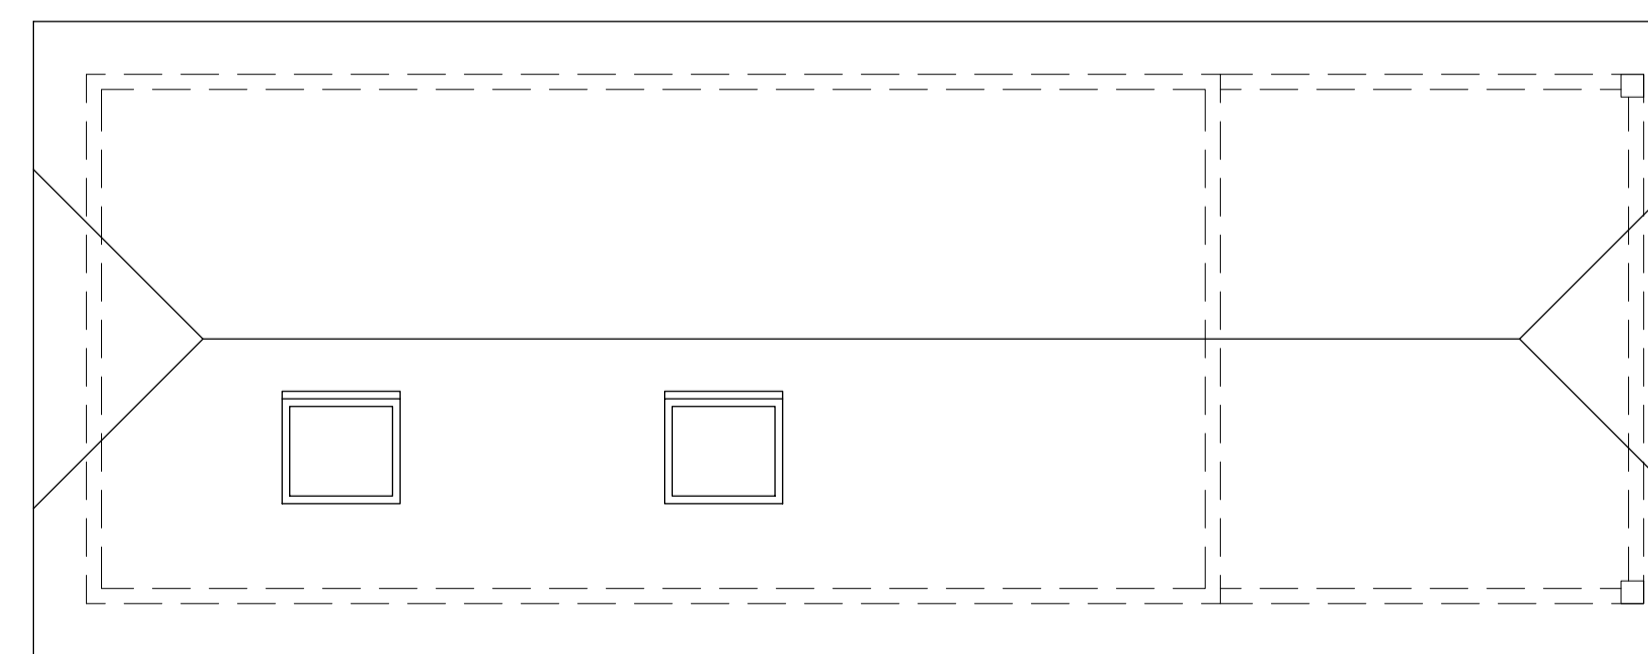

Roof Plan

project name/address:  
**Proposed Workshop & Gazebo**  
 36 Havant Road  
 Hayling Island  
 PO11 0PX

client:  
**E Foster**

drawing title:  
**Plans & Elevations**

job number:	drawing number:	revision:
2049	02	
drawing scale/size:	date:	drawn:
1:50 (A1)	Jan 24	