


Proposed Side Elevation, 1:100

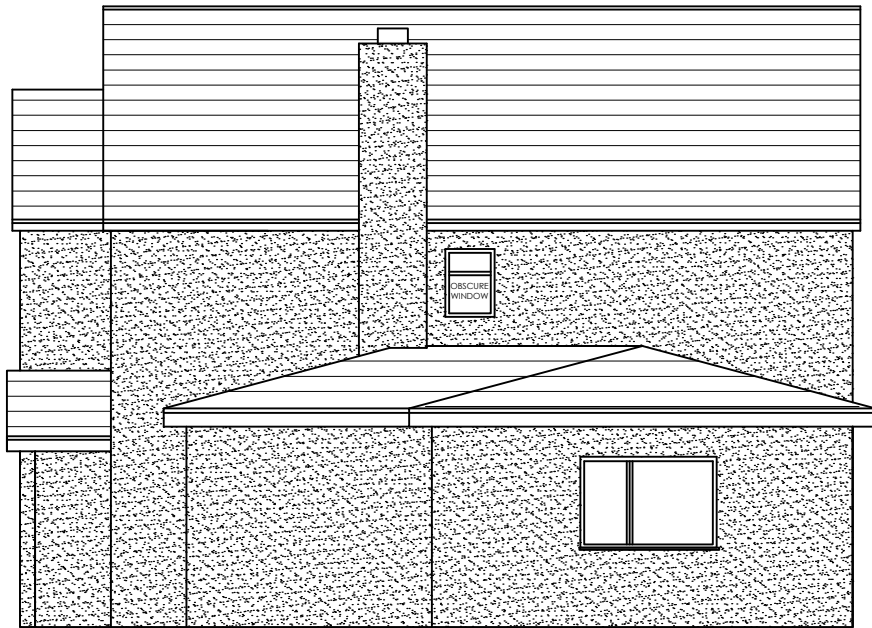

Proposed Front Elevation, 1:100



Proposed Side Elevation, 1:100




Proposed Rear Elevation, 1:100

NOTES  
 All setting out Dimensions and Levels, Tanking, Services, Damp Proof Membranes etc. to be determined on site. All dimensions are to finishes.

- White Render to external walls
- Grey Slate roof covering
- White window frames as existing

A - 05/02/24 - Notes

			
Sandy Farm Business Centre, Sands Road, The Sands, Farnham, Surrey, GU10 1PX info@rushmooreng.co.uk - www.rushmooreng.co.uk - 01252 782366			
Client:	Mr Awobode		
Project:	5 Dundaff Close, Camberley		
Title:	Proposed Elevations		
Drawn By: SD	Checked By: DI	drg no.	A
Date: 11.01.24	Scale: 1:100@ A3	<b>6520-105</b>	
Design and advisory services (including the preparation of drawings, specs, contract items and the like) are provided with reasonable care and skill, but no other representation or undertaking is made or is to be implied in connection with any such services, nor shall the seller be under any liability whatsoever in respect of these services if erection is carried out before any necessary approvals are obtained.			
© COPYRIGHT: The contents of this drawing may not be reproduced in whole or in part without the written permission of Rushmoor Engineering Services			

SCALE BAR 1:100

