

BLOCK PLAN
(Scale 1:1250)

Based upon Ordnance Survey map extract
with the permission of the Controller of
Her MaC.B.sty's Stationery Office.



**FRONT/SIDE ELEVATION
PHOTOGRAPH**

Notes:
1 ALL DIMENSIONS ARE IN MM UNLESS NOTED OTHERWISE

- GENERAL NOTES:**
- DO NOT SCALE THIS DRAWING. FOR DISCREPANCIES OR OMISSIONS CONTACT THE ORIGINATOR PRIOR TO COMMENCEMENT OF WORK.
 - MATERIALS AND WORKMANSHIP ARE TO COMPLY IN ALL RESPECTS WITH CURRENT BRITISH STANDARD SPECIFICATIONS, BRITISH STANDARD CODE OF PRACTICE, AND BUILDING REGULATIONS.
 - THE COPYRIGHT OF THIS DRAWING IS VESTED IN THE ORIGINATOR AND MUST NOT BE COPIED OR REPRODUCED WITHOUT WRITTEN CONSENT.
 - THE CONTRACTOR IS TO CHECK AND VERIFY ALL BUILDING AND SITE DIMENSIONS, PRIOR TO THE COMMENCEMENT OF WORK.
 - THIS DRAWING IS TO READ IN CONJUNCTION WITH ALL RELEVANT SPECIFICATIONS AND DRAWINGS ISSUED BY THE ENGINEER, ARCHITECT AND OTHER SPECIALISTS.


REV	MODIFICATION	BY	CH	DATE
A	Issued for Approval	C.J.	C.B.	05.12.2023

Carl Jenkins
Mob 07865047278
Landline 0330 1333078
Web : carl@whymoveimprove.com



Site Name	Opt.			
49 WITHYBED LANE	A			
Client Name				
CRAIG BROMLEY				
Site Address / Contact Details				
49 WITHYBED LANE ALVECHURCH WORCESTERSHIRE B48 7PJ				
Drawing Title:	LOCATION PLANS			
Purpose of issue:	PLANNING			
Drawing Number:	100			
Scale: As Shown	Drawn: C.J.	Date: 05.12.2023	Issue:	
Checked: C.B.	Date: 05.12.2023	Approved: C.B.	Date: 05.12.2023	A

100mm
75mm
50mm
25mm
0mm

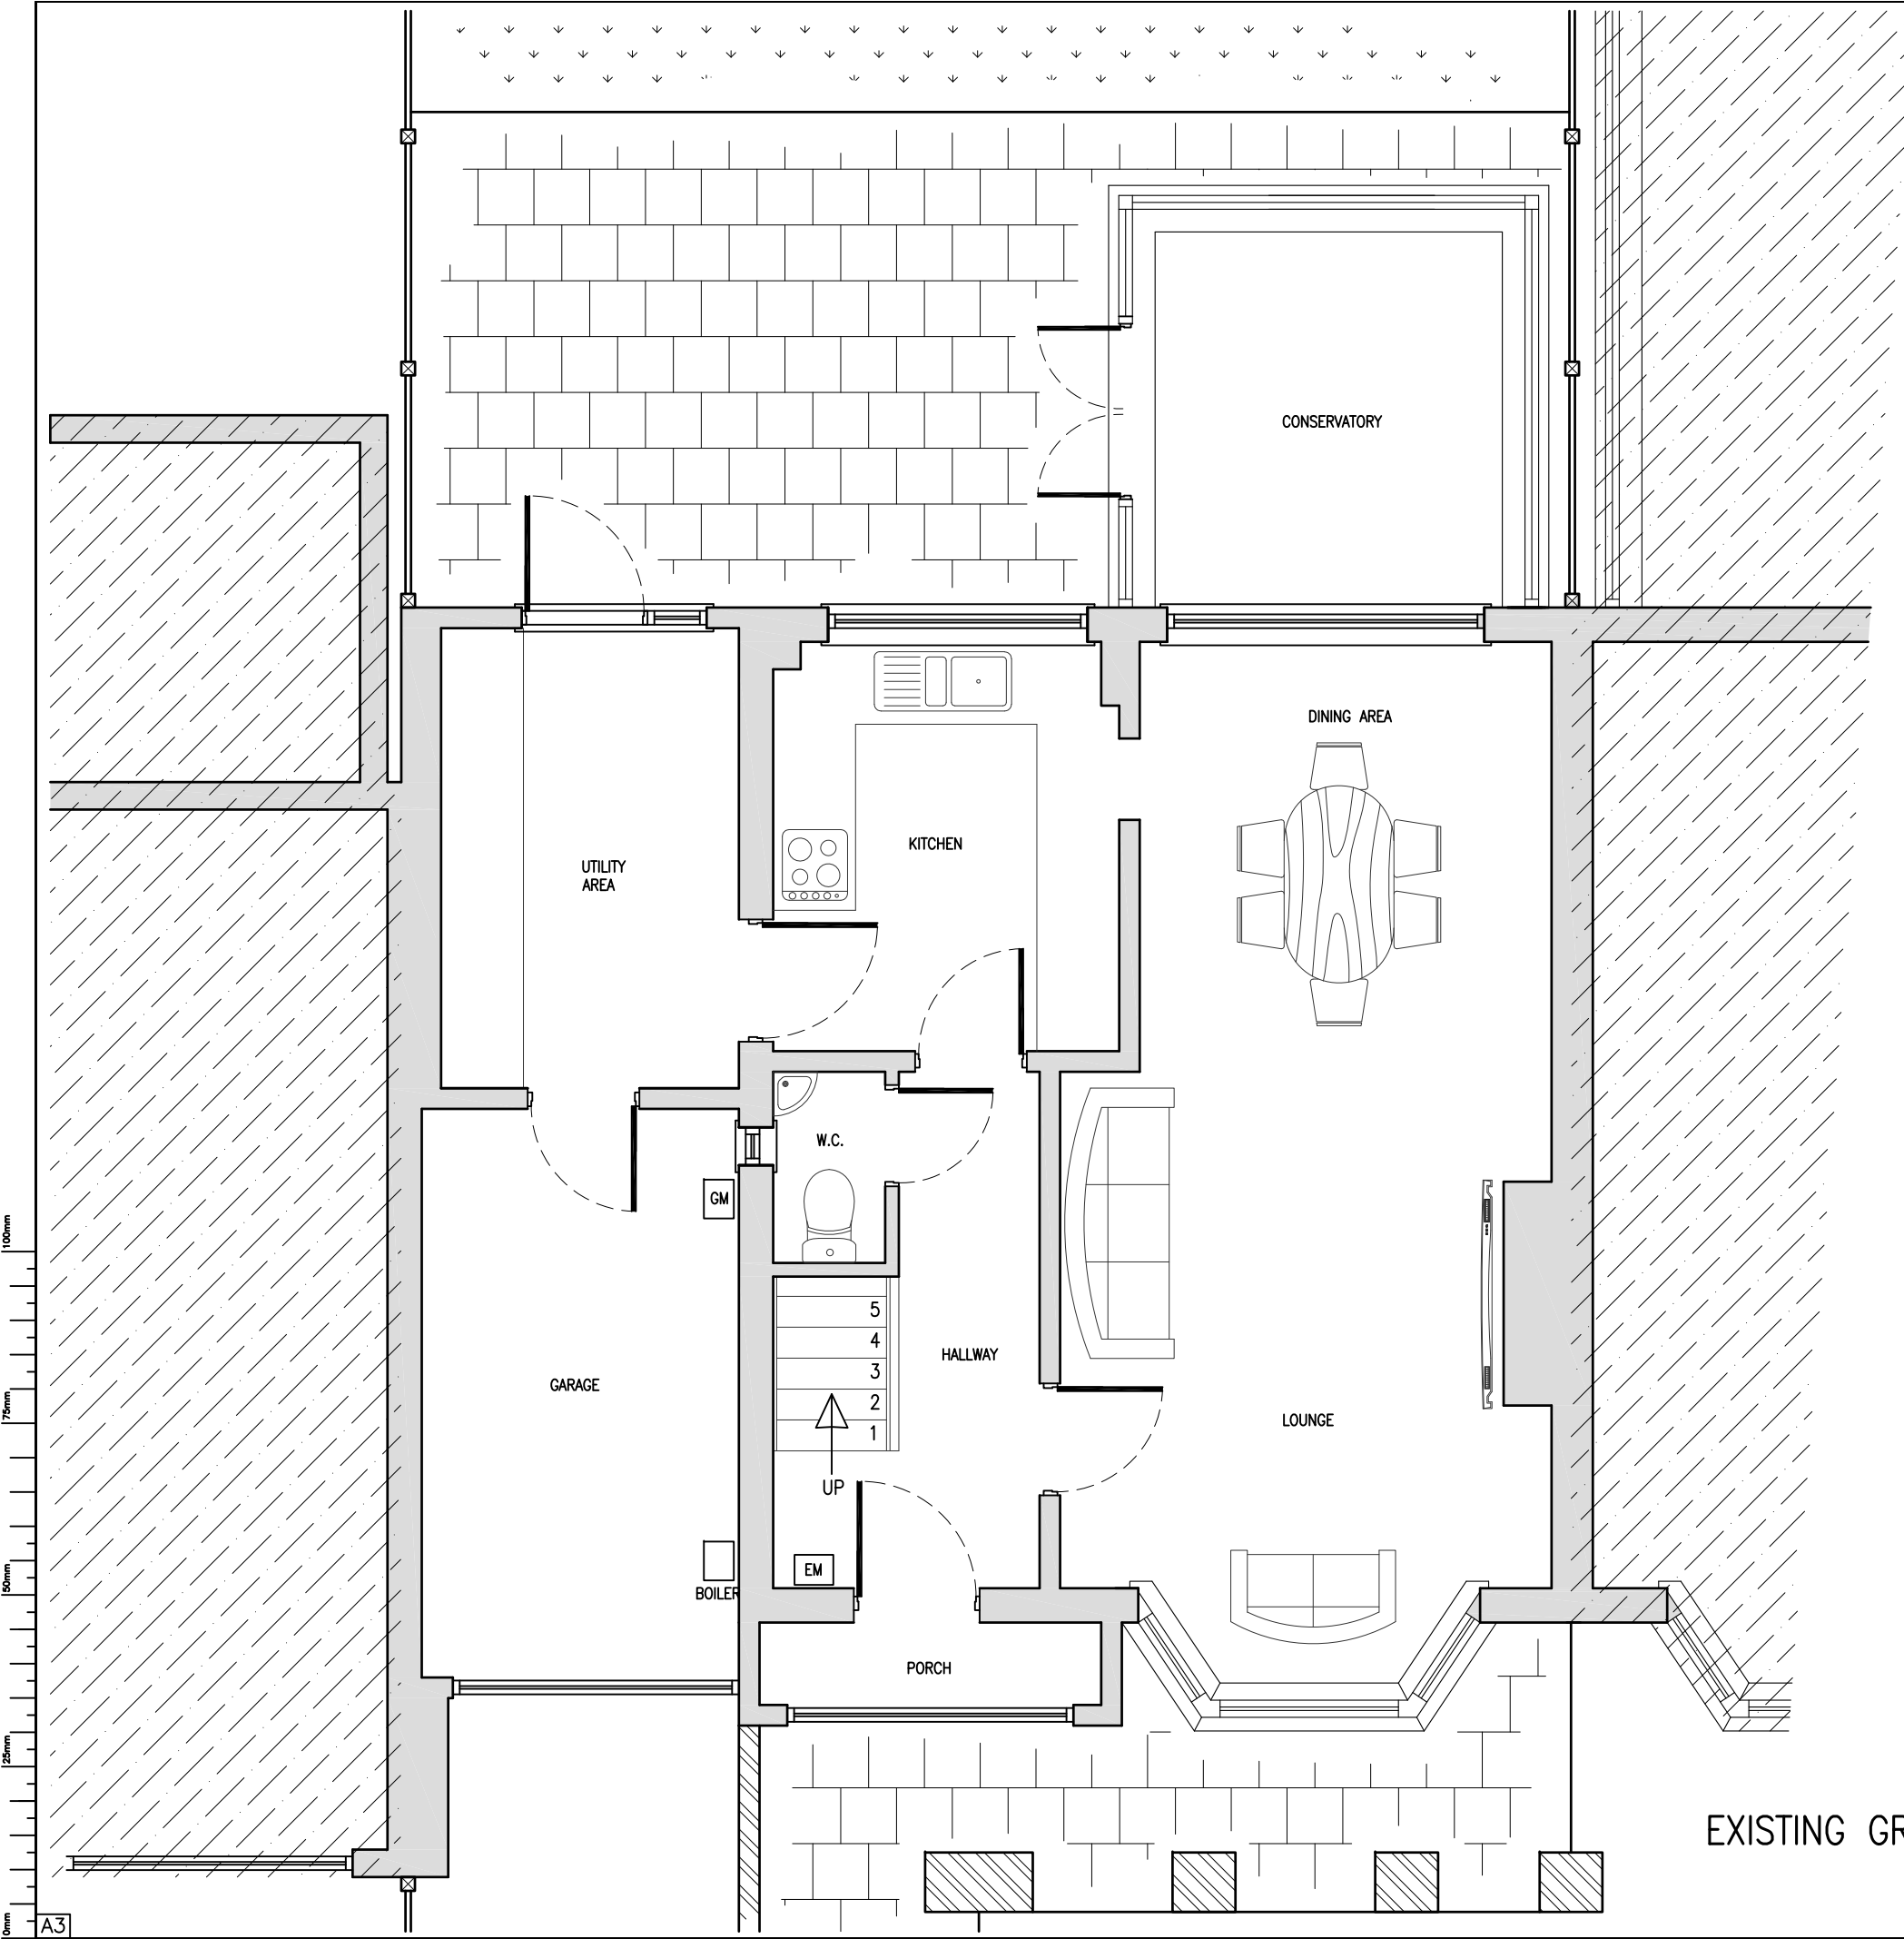

ORIGINAL SCALE AT A3 - 1:50

ALL DIMENSIONS IN MILLIMETRES

Notes:
1 ALL DIMENSIONS ARE IN MM UNLESS NOTED OTHERWISE

- GENERAL NOTES:**
- DO NOT SCALE THIS DRAWING. FOR DISCREPANCIES OR OMISSIONS CONTACT THE ORIGINATOR PRIOR TO COMMENCEMENT OF WORK.
 - MATERIALS AND WORKMANSHIP ARE TO COMPLY IN ALL RESPECTS WITH CURRENT BRITISH STANDARD SPECIFICATIONS, BRITISH STANDARD CODE OF PRACTICE, AND BUILDING REGULATIONS.
 - THE COPYRIGHT OF THIS DRAWING IS VESTED IN THE ORIGINATOR AND MUST NOT BE COPIED OR REPRODUCED WITHOUT WRITTEN CONSENT.
 - THE CONTRACTOR IS TO CHECK AND VERIFY ALL BUILDING AND SITE DIMENSIONS, PRIOR TO THE COMMENCEMENT OF WORK.
 - THIS DRAWING IS TO READ IN CONJUNCTION WITH ALL RELEVANT SPECIFICATIONS AND DRAWINGS ISSUED BY THE ENGINEER, ARCHITECT AND OTHER SPECIALISTS.

REV	MODIFICATION	BY	CH	DATE
A	Issued for Approval	C.J.	C.B.	05.12.2023

Carl Jenkins
 Mob 07865047278
 Landline 0330 1333078
 Web : carl@whymoveimprove.com



Site Name	Opt.
49 WITHYBED LANE	A

Client Name
CRAIG BROMLEY

Site Address / Contact Details
 49 WITHYBED LANE
 ALVECHURCH
 WORCESTERSHIRE
 B48 7PJ

Drawing Title:
EXISTING GROUND FLOOR PLAN

Purpose of issue:
PLANNING

Drawing Number:
200

Scale:	As Shown	Drawn:	C.J.	Date:	05.12.2023	Issue:	
Checked:	C.B.	Date:	05.12.2023	Approved:	C.B.	Date:	05.12.2023
							A

EXISTING GROUND FLOOR PLAN
(1:50)

100mm
75mm
50mm
25mm
0mm

A3



EXISTING REAR ELEVATION
(1:100)




EXISTING SIDE ELEVATION
(1:100)



FRONT ELEVATION
PHOTOGRAPH



REAR ELEVATION
PHOTOGRAPH

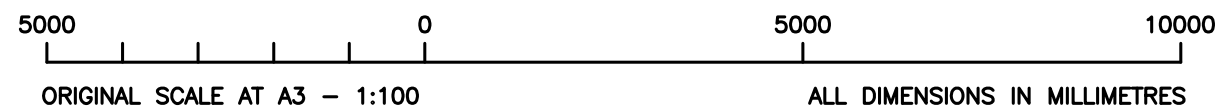

Notes:
1 ALL DIMENSIONS ARE IN MM UNLESS NOTED OTHERWISE

- GENERAL NOTES:**
- DO NOT SCALE THIS DRAWING. FOR DISCREPANCIES OR OMISSIONS CONTACT THE ORIGINATOR PRIOR TO COMMENCEMENT OF WORK.
 - MATERIALS AND WORKMANSHIP ARE TO COMPLY IN ALL RESPECTS WITH CURRENT BRITISH STANDARD SPECIFICATIONS, BRITISH STANDARD CODE OF PRACTICE, AND BUILDING REGULATIONS.
 - THE COPYRIGHT OF THIS DRAWING IS VESTED IN THE ORIGINATOR AND MUST NOT BE COPIED OR REPRODUCED WITHOUT WRITTEN CONSENT.
 - THE CONTRACTOR IS TO CHECK AND VERIFY ALL BUILDING AND SITE DIMENSIONS, PRIOR TO THE COMMENCEMENT OF WORK.
 - THIS DRAWING IS TO READ IN CONJUNCTION WITH ALL RELEVANT SPECIFICATIONS AND DRAWINGS ISSUED BY THE ENGINEER, ARCHITECT AND OTHER SPECIALISTS.

REV	MODIFICATION	BY	CH	DATE
A	Issued for Approval	C.J.	C.B.	05.12.2023

Carl Jenkins
Mob 07865047278
Landline 0330 1333078
Web : carl@whymoveimprove.com



Site Name	Opt.
49 WITHYBED LANE	A

Client Name
CRAIG BROMLEY

Site Address / Contact Details
49 WITHYBED LANE
ALVECHURCH
WORCESTERSHIRE
B48 7PJ

Drawing Title:
EXISTING ELEVATIONS

Purpose of issue:
PLANNING

Drawing Number:
201

Scale:	As Shown	Drawn:	C.J.	Date:	05.12.2023	Issue:		
Checked:	C.B.	Date:	05.12.2023	Approved:	C.B.	Date:	05.12.2023	A

100mm
75mm
50mm
25mm
0mm


PROPOSED GROUND FLOOR PLAN

(1:50)

ORIGINAL SCALE AT A3 - 1:50

ALL DIMENSIONS IN MILLIMETRES

100mm
75mm
50mm
25mm
0mm

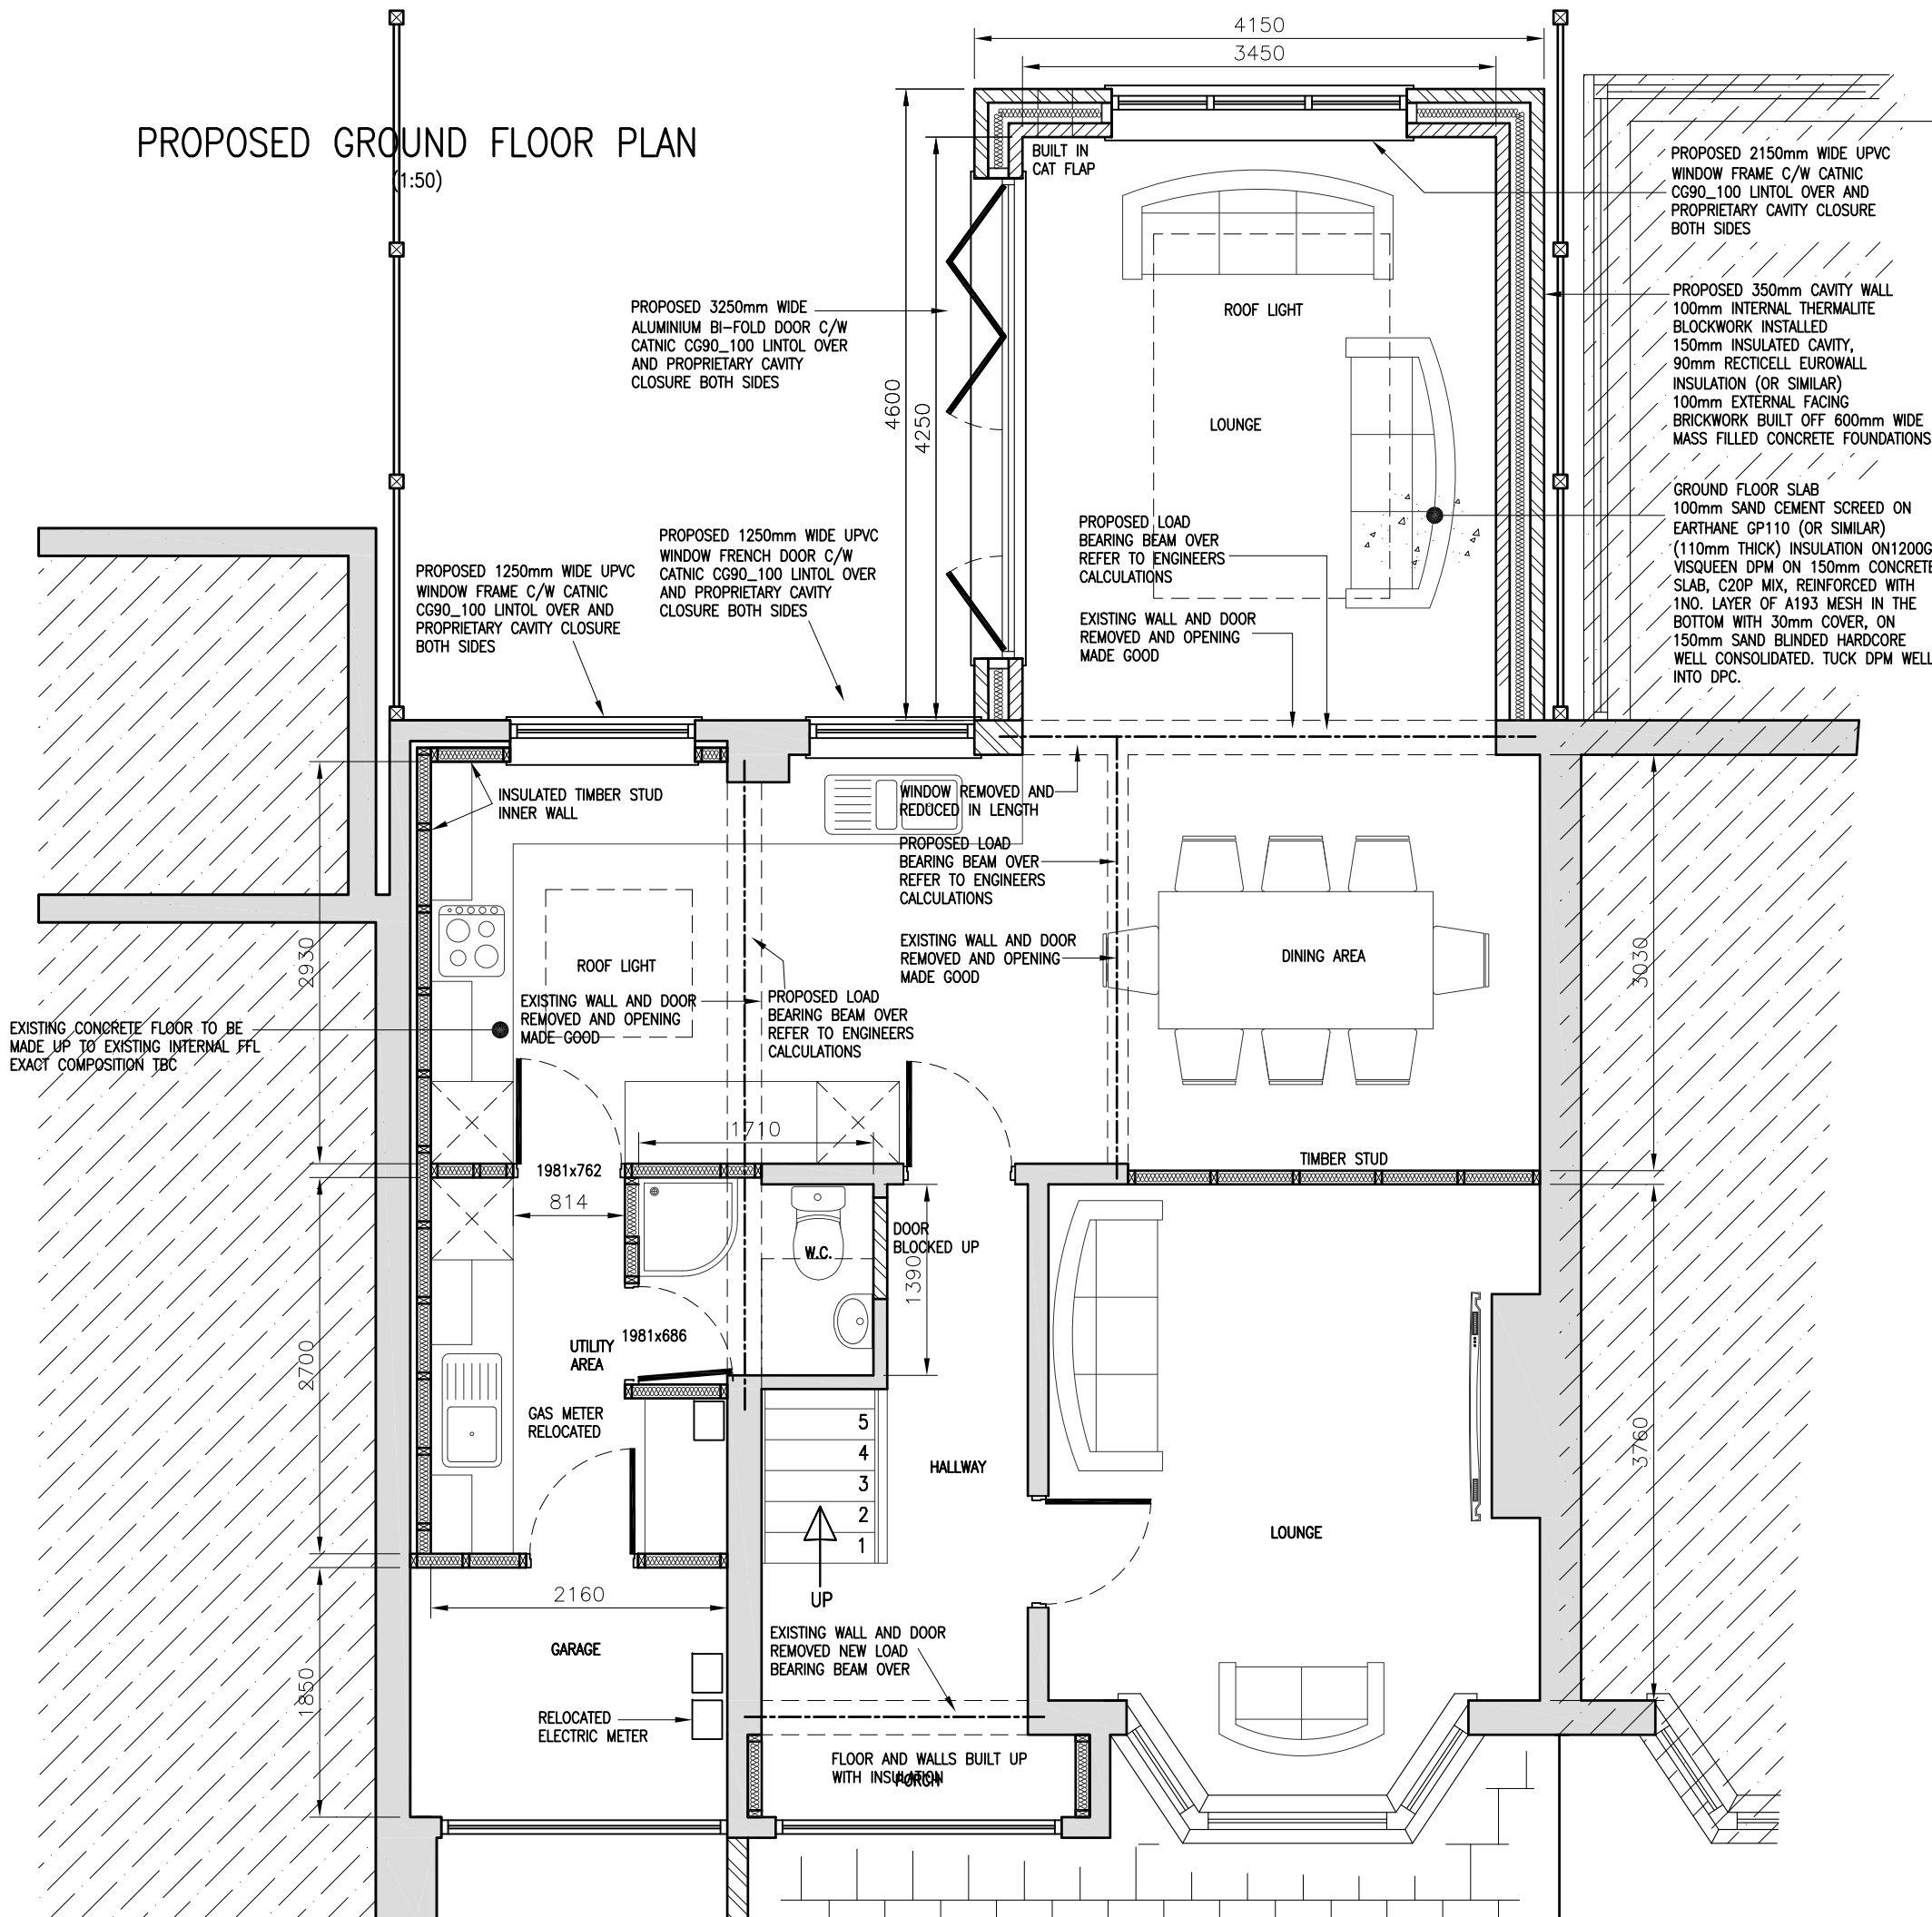

Notes:
1 ALL DIMENSIONS ARE IN MM UNLESS NOTED OTHERWISE

- GENERAL NOTES:**
- DO NOT SCALE THIS DRAWING. FOR DISCREPANCIES OR OMISSIONS CONTACT THE ORIGINATOR PRIOR TO COMMENCEMENT OF WORK.
 - MATERIALS AND WORKMANSHIP ARE TO COMPLY IN ALL RESPECTS WITH CURRENT BRITISH STANDARD SPECIFICATIONS, BRITISH STANDARD CODE OF PRACTICE, AND BUILDING REGULATIONS.
 - THE COPYRIGHT OF THIS DRAWING IS VESTED IN THE ORIGINATOR AND MUST NOT BE COPIED OR REPRODUCED WITHOUT WRITTEN CONSENT.
 - THE CONTRACTOR IS TO CHECK AND VERIFY ALL BUILDING AND SITE DIMENSIONS, PRIOR TO THE COMMENCEMENT OF WORK.
 - THIS DRAWING IS TO READ IN CONJUNCTION WITH ALL RELEVANT SPECIFICATIONS AND DRAWINGS ISSUED BY THE ENGINEER, ARCHITECT AND OTHER SPECIALISTS.

A	Issued for Approval	C.J.	C.B.	05.12.2023
REV	MODIFICATION	BY	CH	DATE

Carl Jenkins
 Mob 07865047278
 Landline 0330 1333078
 Web : carl@whymoveimprove.com

Site Name	Opt.
49 WITHYBED LANE	A
Client Name	
CRAIG BROMLEY	
Site Address / Contact Details	
49 WITHYBED LANE ALVECHURCH WORCESTERSHIRE B48 7PJ	
Drawing Title:	PROPOSED GROUND FLOOR PLAN
Purpose of issue:	PLANNING
Drawing Number:	300
Scale:	As Shown
Drawn:	C.J.
Date:	05.12.2023
Issue:	A
Checked:	C.B.
Date:	05.12.2023
Approved:	C.B.
Date:	05.12.2023



PROPOSED REAR ELEVATION
(1:100)



PROPOSED SIDE ELEVATION
(1:100)

5000 0 5000 10000
ORIGINAL SCALE AT A3 - 1:100 ALL DIMENSIONS IN MILLIMETRES

Notes:
1 ALL DIMENSIONS ARE IN MM UNLESS NOTED OTHERWISE

- GENERAL NOTES:**
- DO NOT SCALE THIS DRAWING. FOR DISCREPANCIES OR OMISSIONS CONTACT THE ORIGINATOR PRIOR TO COMMENCEMENT OF WORK.
 - MATERIALS AND WORKMANSHIP ARE TO COMPLY IN ALL RESPECTS WITH CURRENT BRITISH STANDARD SPECIFICATIONS, BRITISH STANDARD CODE OF PRACTICE, AND BUILDING REGULATIONS.
 - THE COPYRIGHT OF THIS DRAWING IS VESTED IN THE ORIGINATOR AND MUST NOT BE COPIED OR REPRODUCED WITHOUT WRITTEN CONSENT.
 - THE CONTRACTOR IS TO CHECK AND VERIFY ALL BUILDING AND SITE DIMENSIONS, PRIOR TO THE COMMENCEMENT OF WORK.
 - THIS DRAWING IS TO READ IN CONJUNCTION WITH ALL RELEVANT SPECIFICATIONS AND DRAWINGS ISSUED BY THE ENGINEER, ARCHITECT AND OTHER SPECIALISTS.

REV	MODIFICATION	BY	CH	DATE
A	Issued for Approval	C.J.	C.B.	05.12.2023

Carl Jenkins
Mob 07865047278
Landline 0330 1333078
Web : carl@whymoveimprove.com



Site Name	Opt.
49 WITBYBED LANE	A

Client Name
CRAIG BROMLEY

Site Address / Contact Details
49 WITBYBED LANE
ALVECHURCH
WORCESTERSHIRE
B48 7PJ

Drawing Title:
PROPOSED ELEVATIONS

Purpose of issue:
PLANNING

Drawing Number:
302

Scale:	As Shown	Drawn:	C.J.	Date:	05.12.2023	Issue:		
Checked:	C.B.	Date:	05.12.2023	Approved:	C.B.	Date:	05.12.2023	A

100mm
75mm
50mm
25mm
0mm