

Contractors responsibility to check all site dimensions & levels prior to commencing works.  
 Contractor to comply in all respects with current building regulations & guidelines whether specified on this drawing or not.  
 The drawing must be read & checked against any other specialist drawings provided by the company or by consultants.  
 This drawing and the works depicted are the copyright of the company & may not be replicated without written permission.

**ELEVATION A/D:**

EXISTING SHED & TILED ROOF

EXTERNAL HORIZONTAL CLADDING =  
 WANNEY EDGE BOARDING  
 STAINED IN WALNUT

**ELEVATION B:**

EXISTING SHED & TILED ROOF

EXTERNAL HORIZONTAL CLADDING =  
 WANNEY EDGE BOARDING  
 STAINED IN WALNUT



LEDGED & BRACED STABLE DOOR FINISHED IN WALNUT

**ELEVATION C:**


EXISTING SHED & TILED ROOF

EXTERNAL HORIZONTAL CLADDING =  
 WANNEY EDGE BOARDING  
 STAINED IN WALNUT


SIDE HINGED (180degree)  
 FINISHED IN BLACKBOARD PAINT FOR SIGN WRITING.

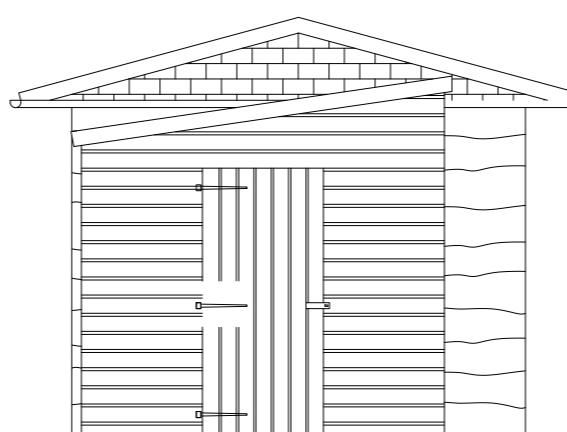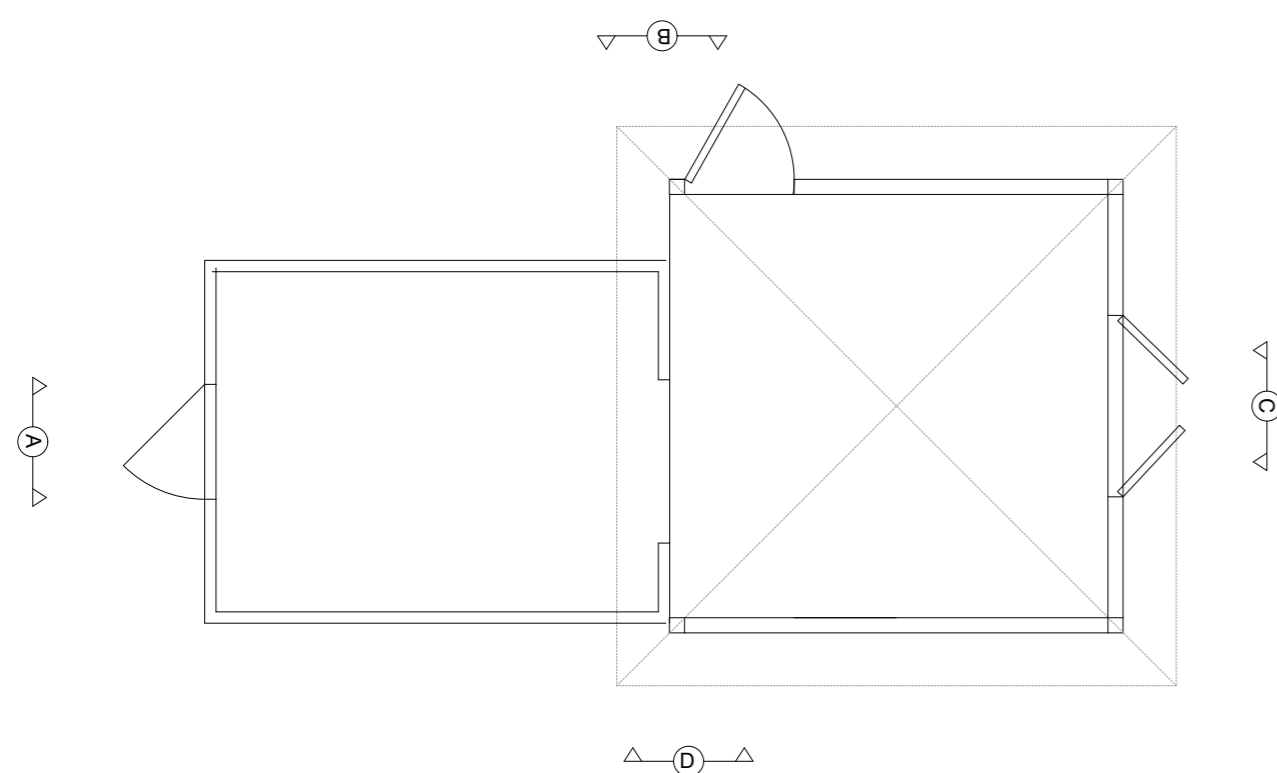


**(A) SOUTH ELEVATION**

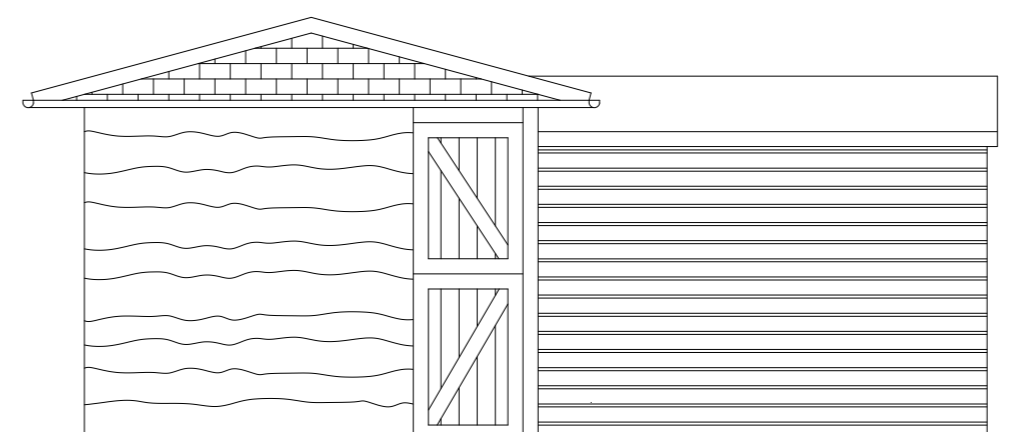


**(B) EAST ELEVATION**

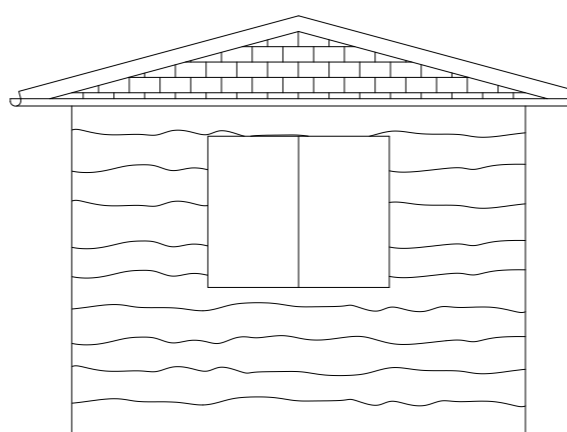

**(C) NORTH ELEVATION**

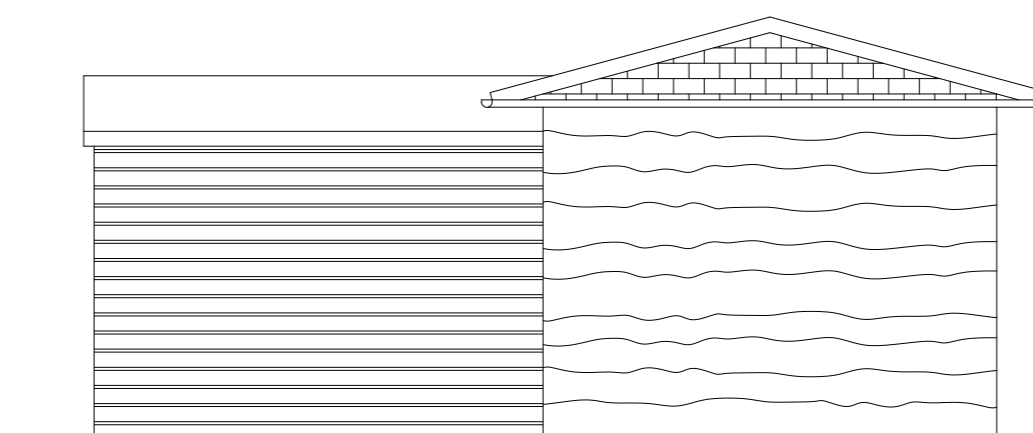

**(D) WEST ELEVATION**

REV	DETAILS	BY
		
PROJECT Kingsbridge Riverside, Bourton On the Water, GL54 2BS		
TITLE Proposed Elevations		
SCALE 1:50 @ A2		DATE FEB 2024
DRAWN BY AF	CHECKED BY -	DRAWING No. 06/02/91373/PP/ELE
		REV -
<small>MARSTON'S PLC ST JOHNS HOUSE ST JOHNS SQUARE            WOLVERHAMPTON WV2 4BH TEL:01902 907250</small>		