


rev	date	description
-	-	-

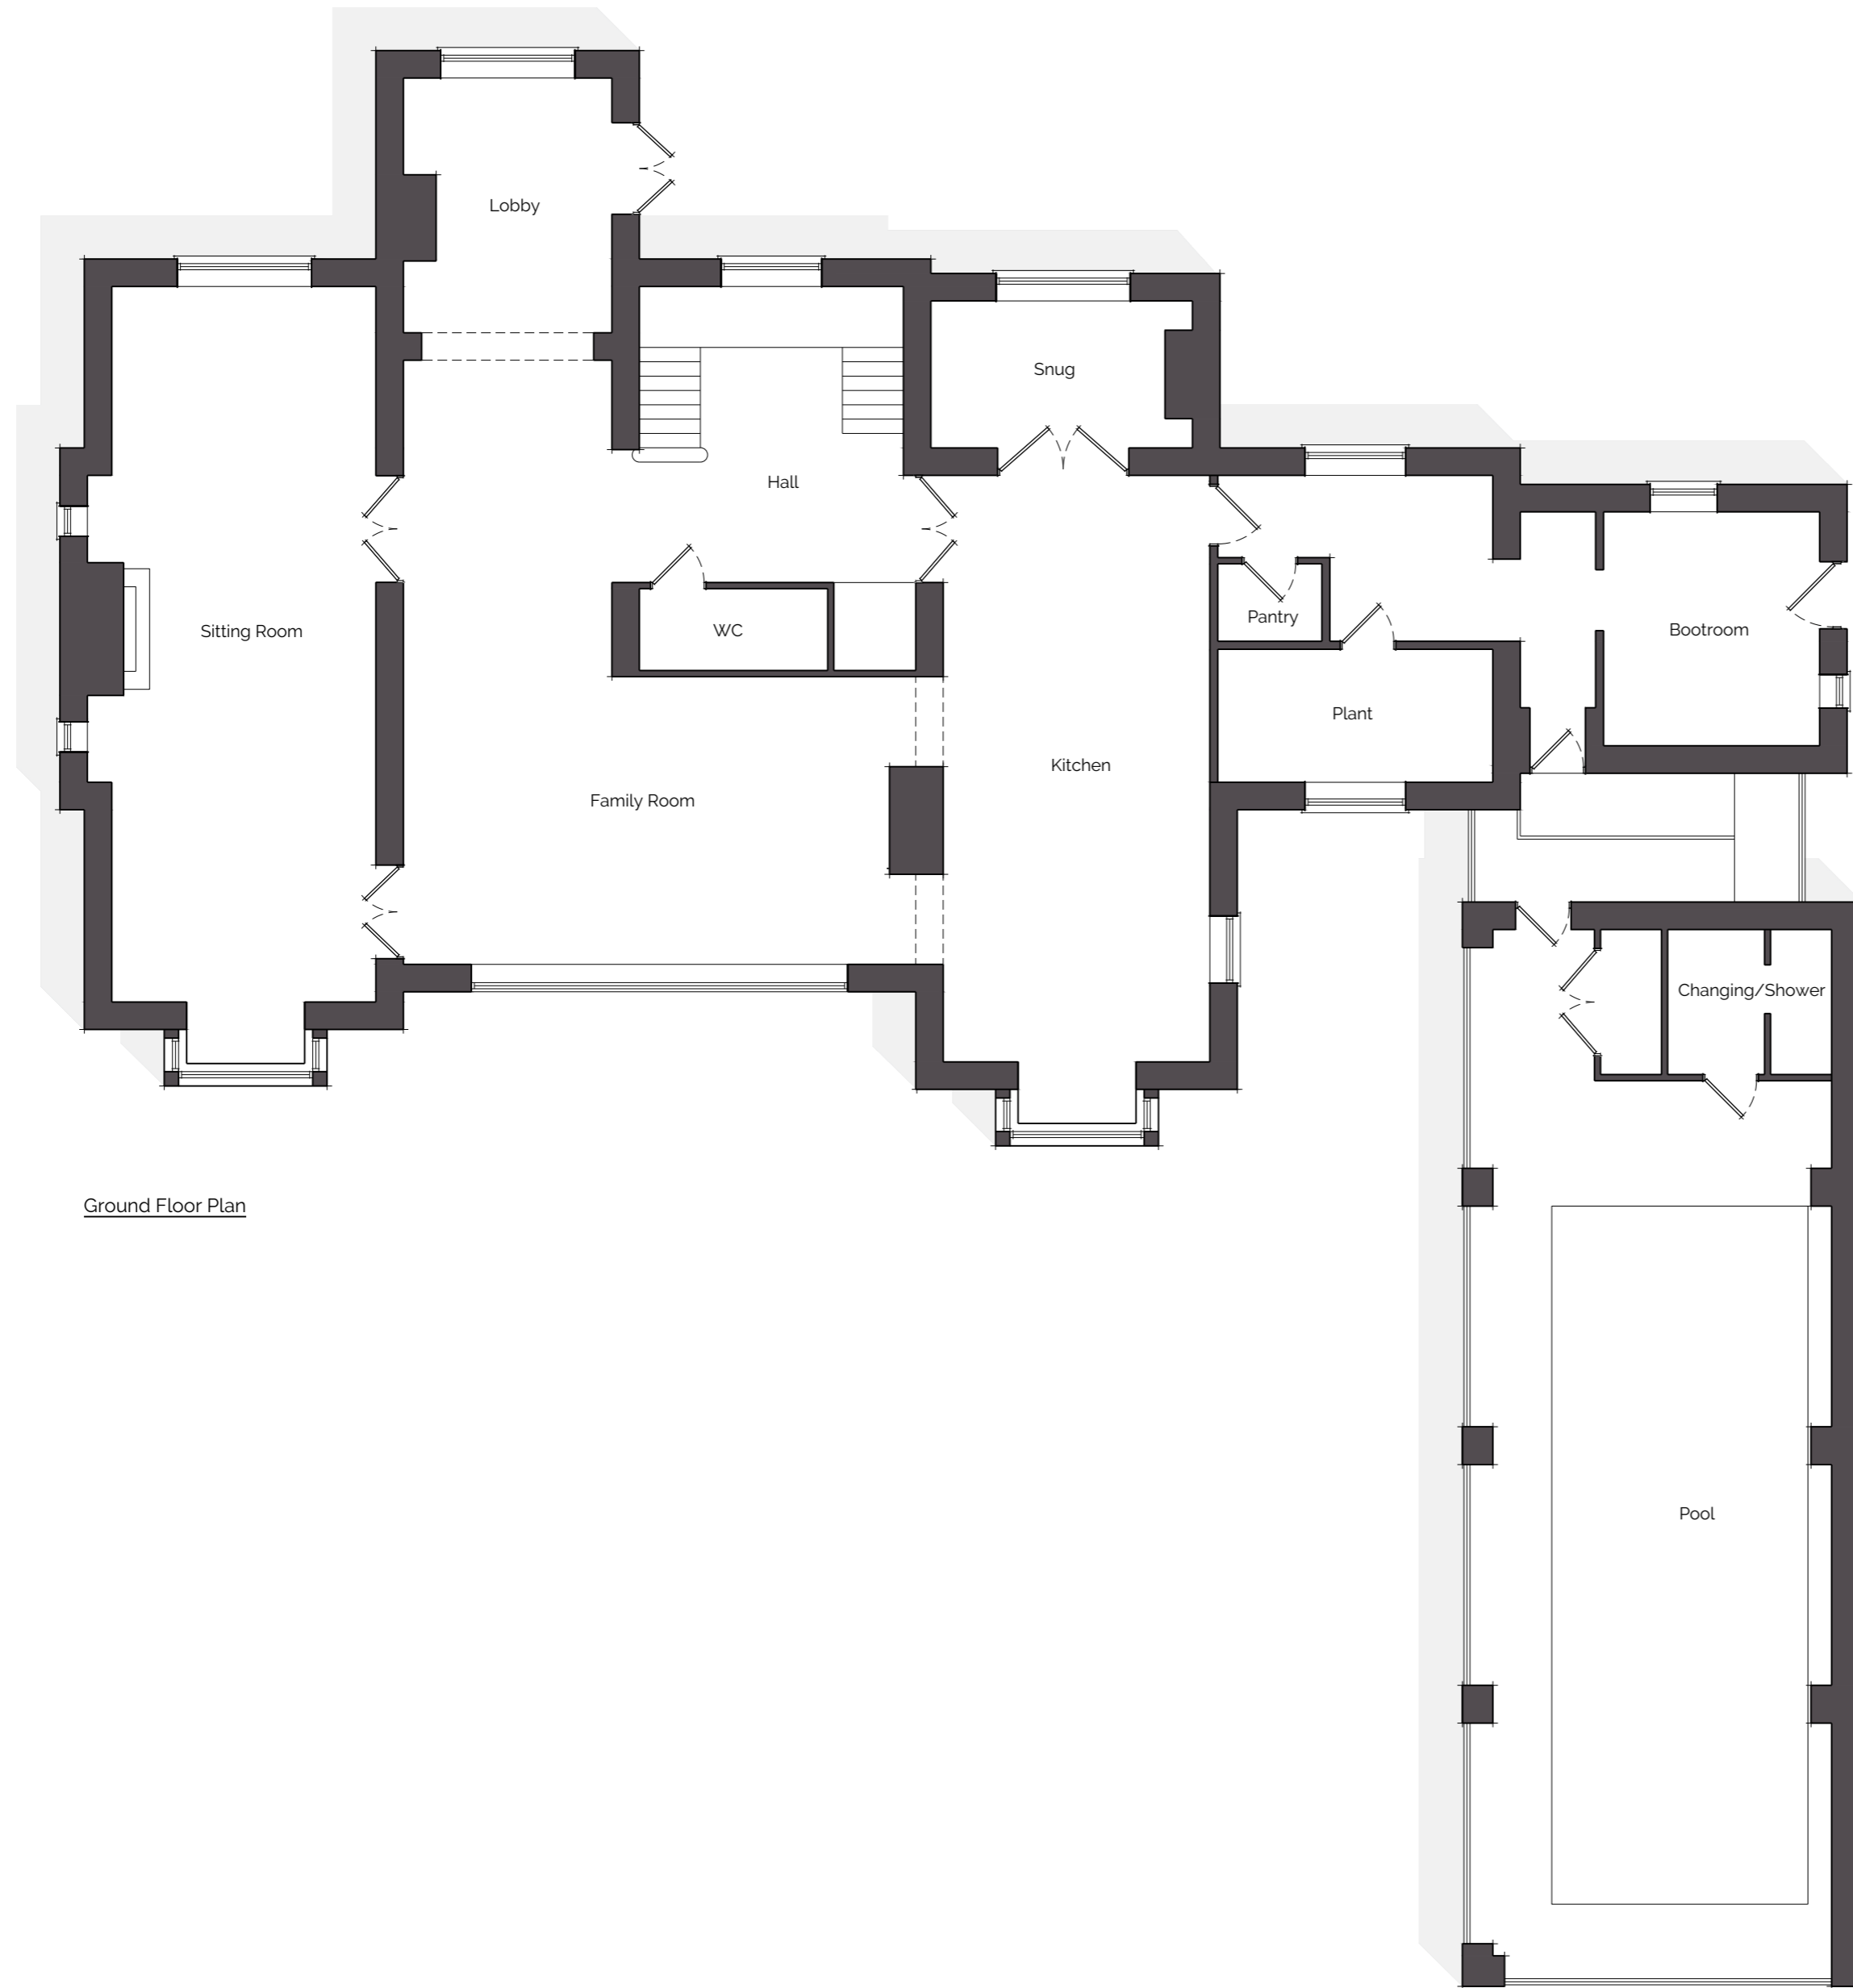

Ground Floor Plan



Planning • Design • Development

contact address
tel: 01242 896368 The Stables, Manor Farm Courtyard
email: info@brodieplanning.co.uk Southam Lane, Southam
web: www.brodieplanning.co.uk Cheltenham, Glos, GL52 3PB

client ref:
Mr Turner 3175

project description
One and two storey side extensions

location
Severn House, Upper Oddington,
Moreton-in-marsh, Gloucestershire GL56 0XF

title
Existing Ground Floor Plan

drawing number	scale	date
3175-100	1:100 @ A2	Jan' 2024

status	revision
PLANNING	Ø

This drawing is the copyright of Brodie Planning Associates Ltd and should not be reproduced in whole/part or in any other manner unless having received written permission. NOTES: do not scale from this drawing (other than for planning purposes). please use figured dimensions only and report any discrepancies immediately. Planning drawings must not be used for construction use. Building regulations approval and other statutory consents (i.e. party wall agreements, build over notices etc.) should be sought where required. The client should become familiar with their duties under The Construction (Design & Management) Regulations (CDM 2015).