



GROUND FLOOR PLAN




FIRST FLOOR PLAN

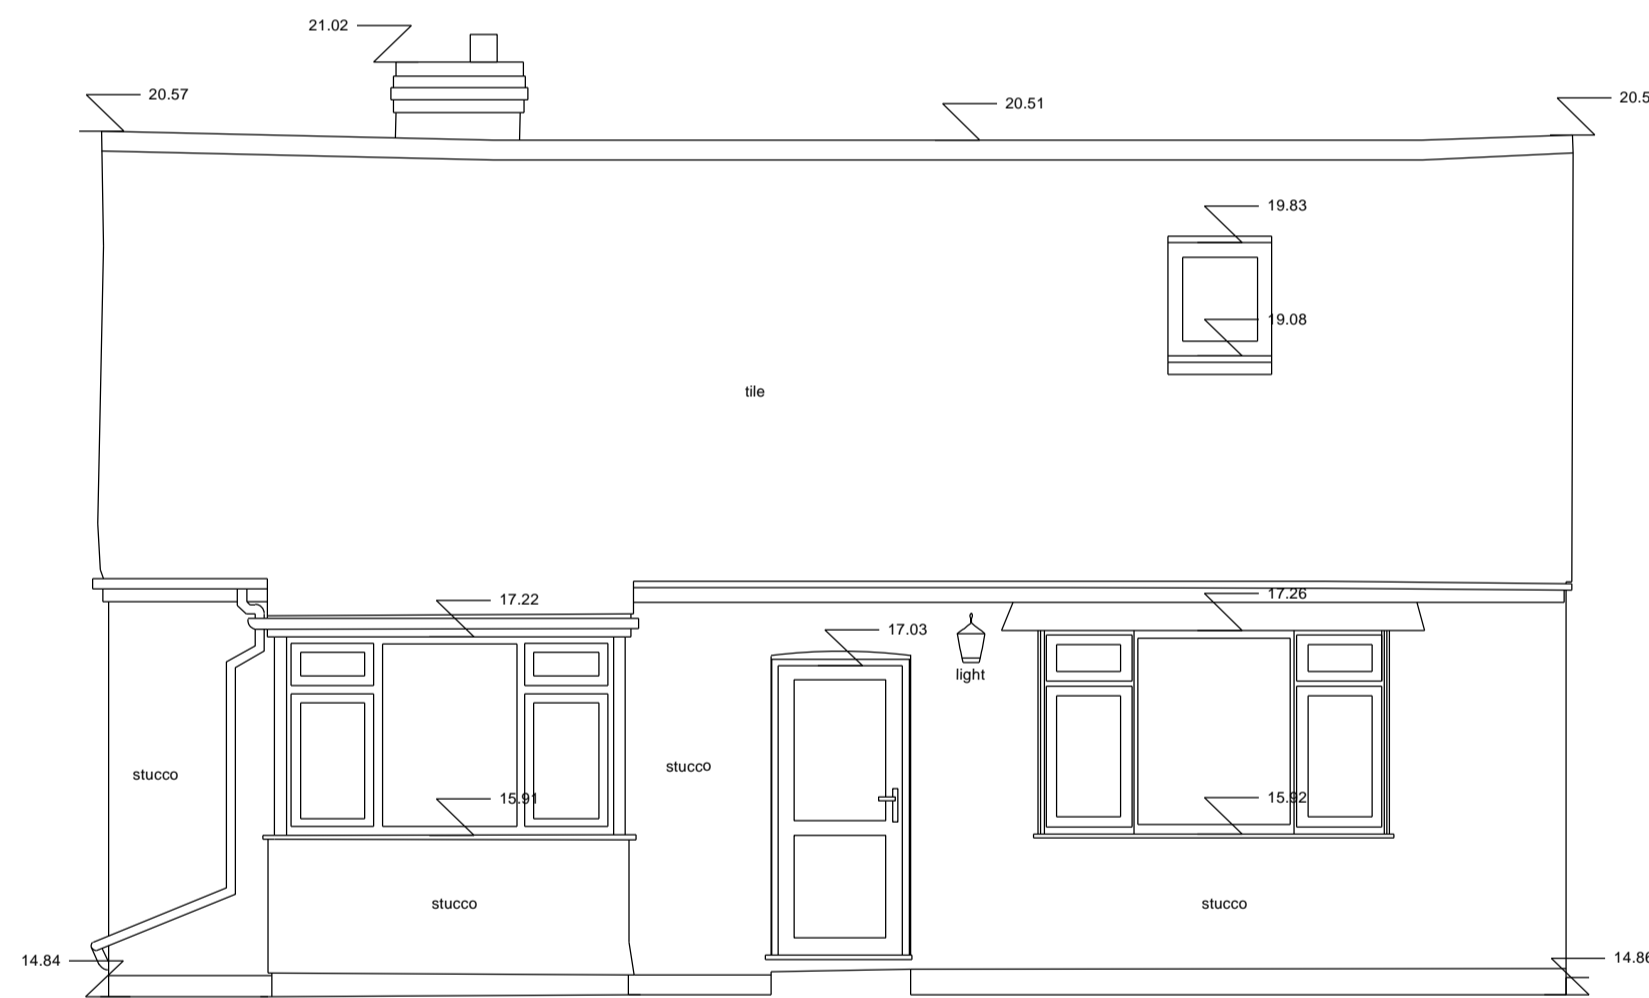


SOUTH ELEVATION

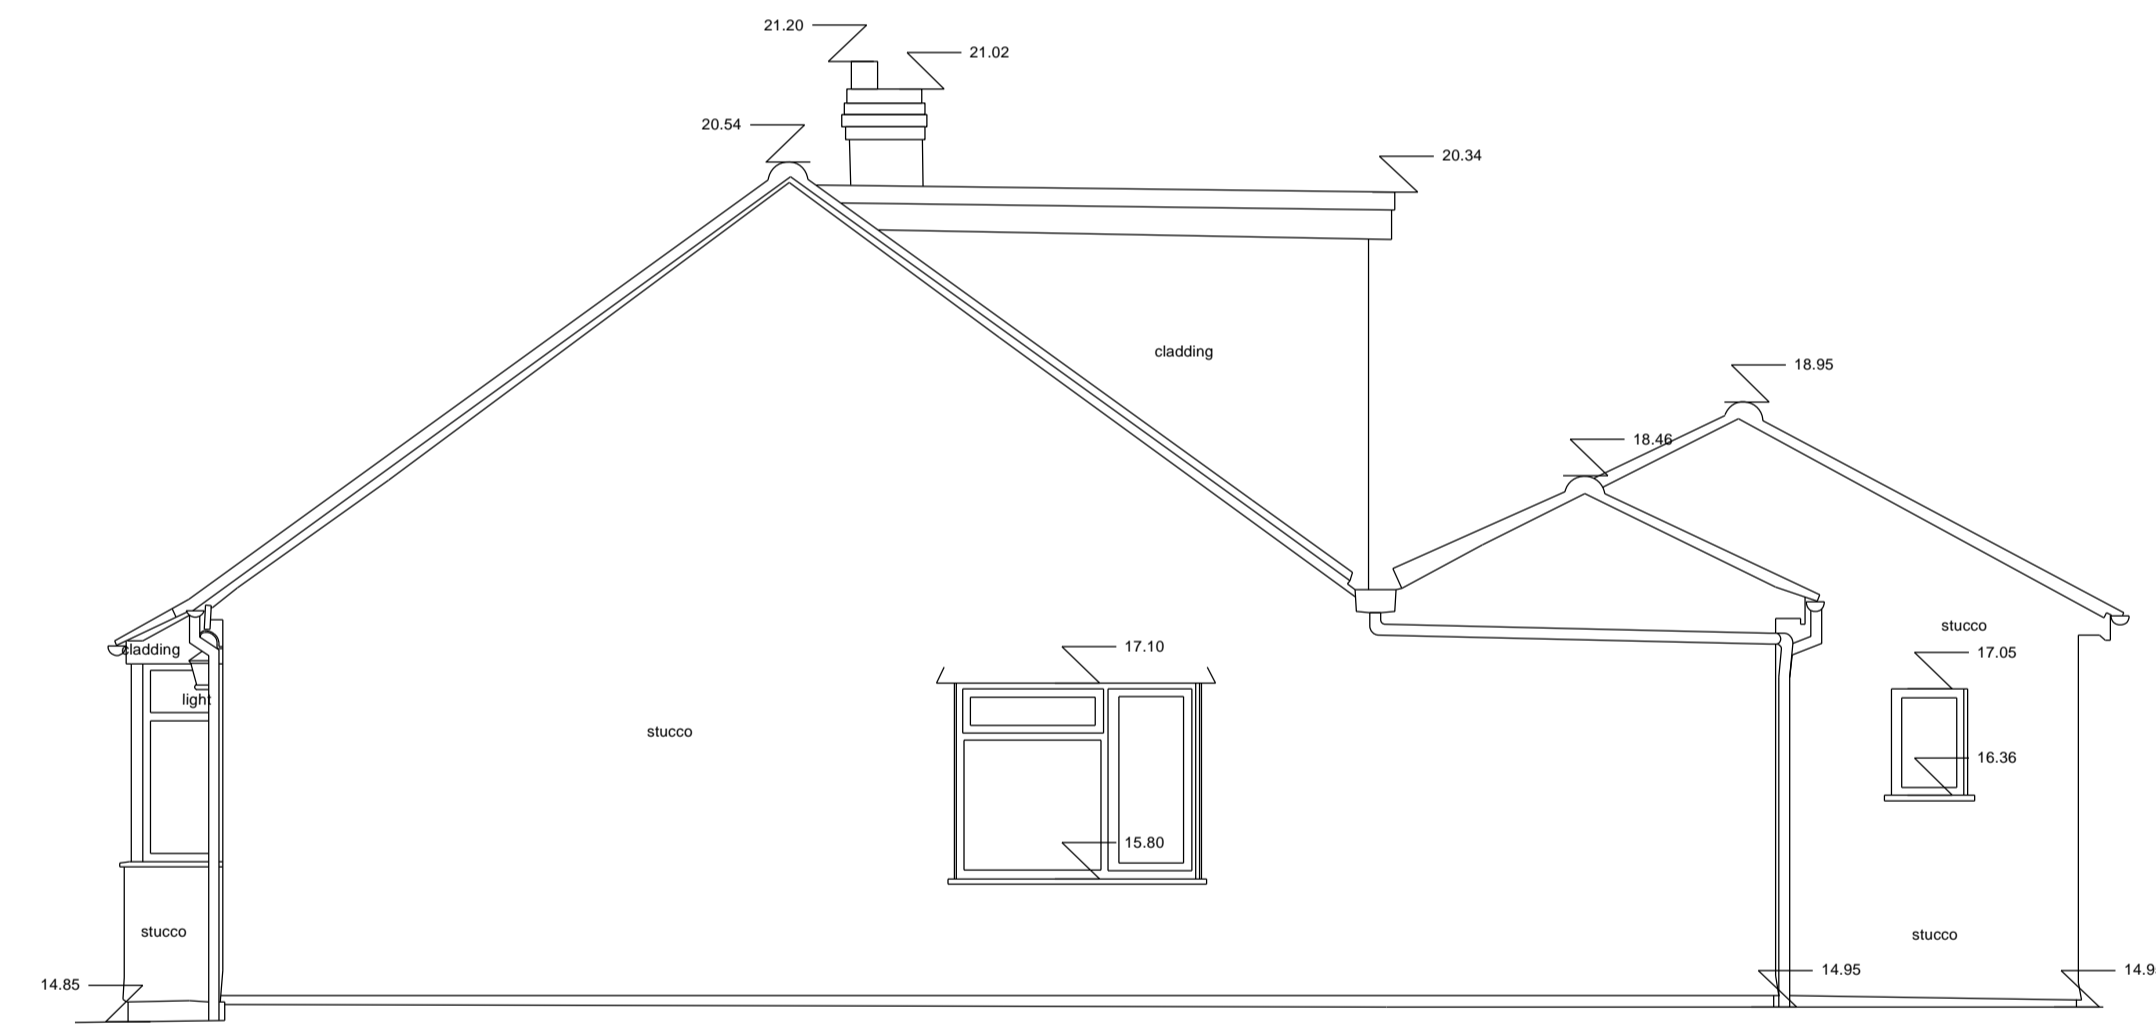


EAST ELEVATION

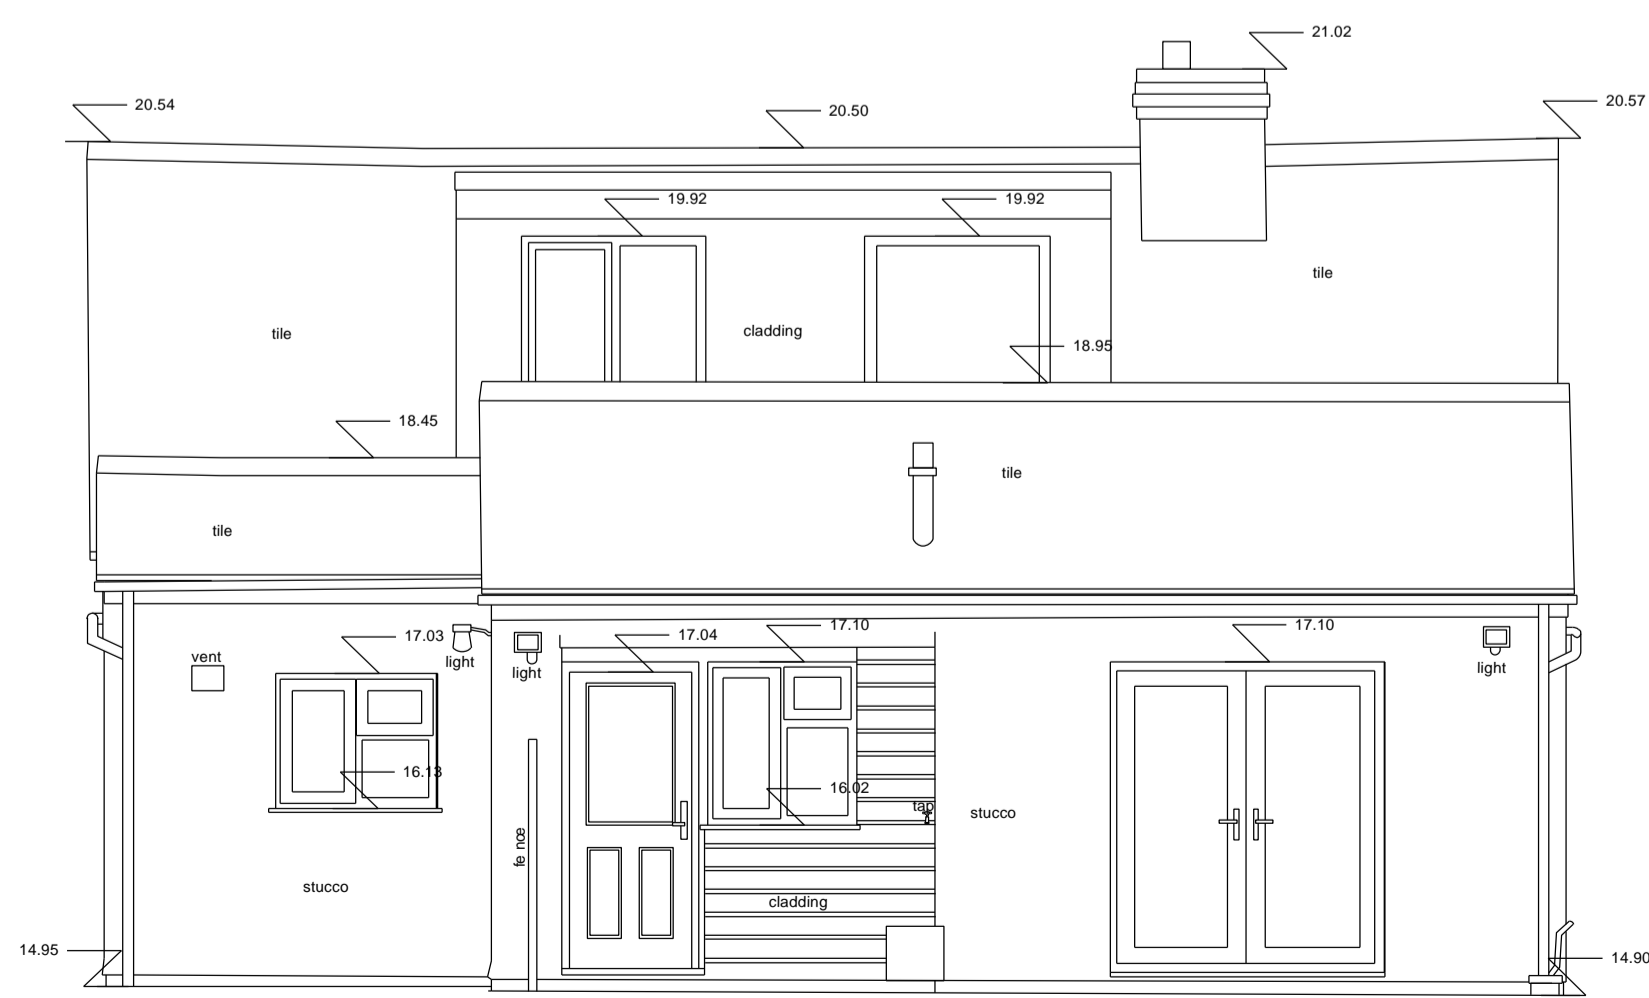

NORTH ELEVATION

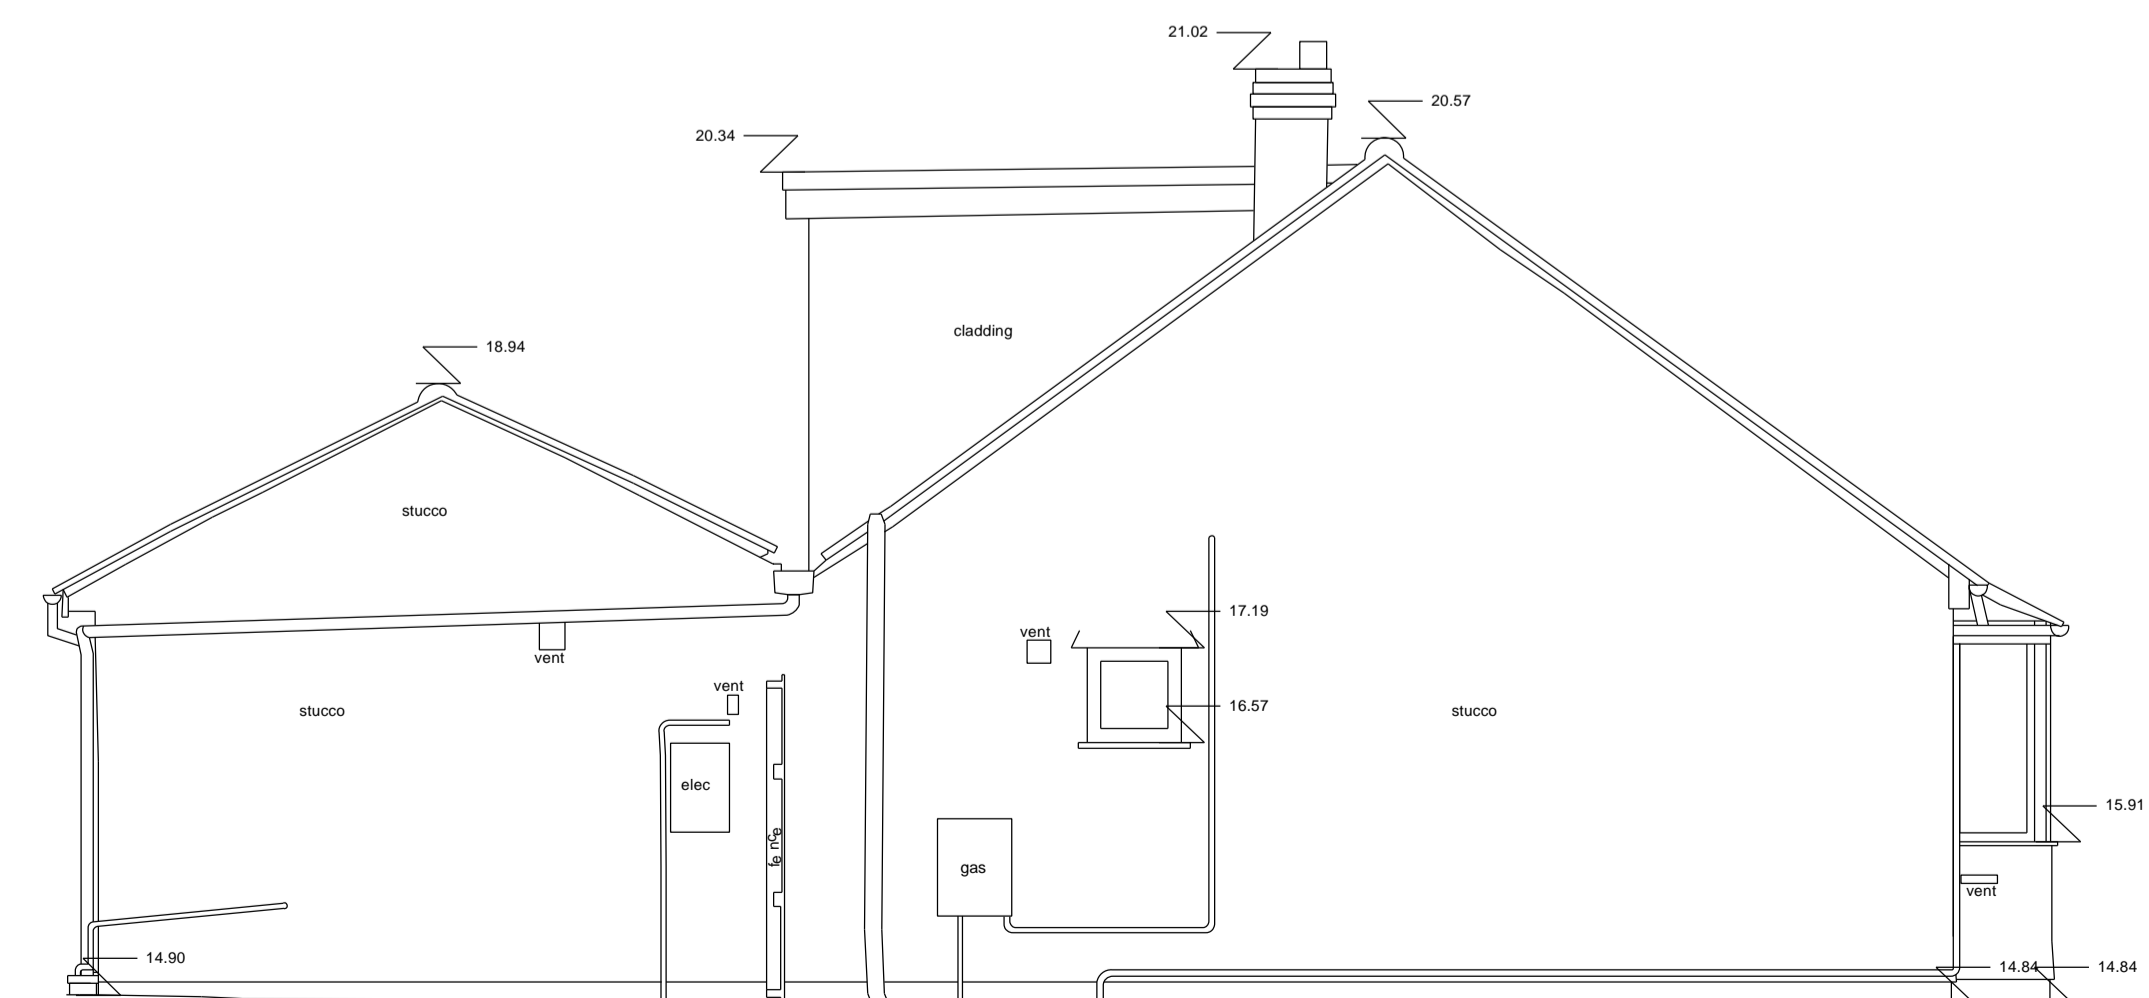

WEST ELEVATION

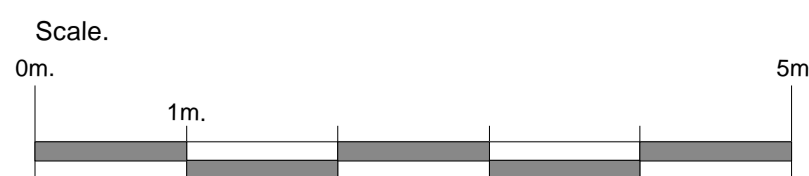

Rev	Date	Detail

Webber Associates

51 Falldon Way Henleaze Bristol BS9 4HT

Tel: [REDACTED]

Client

James Cordwell & Sarah Perrett

Project

Hillview

Narles Road

Cambridge

Gloucestershire

GL2 7AD

Drawing Title

Floor Plans and Elevations as Existing

Scale	Date	Drawn
1:50 @ A1	January 2024	SWS

Scale	Date	Drawn
1:50 @ A1	January 2024	SWS

Drawing No.	Rev
2039 / 01	

Drawing No.	Rev
2039 / 01	