





Proposed Rear elevation

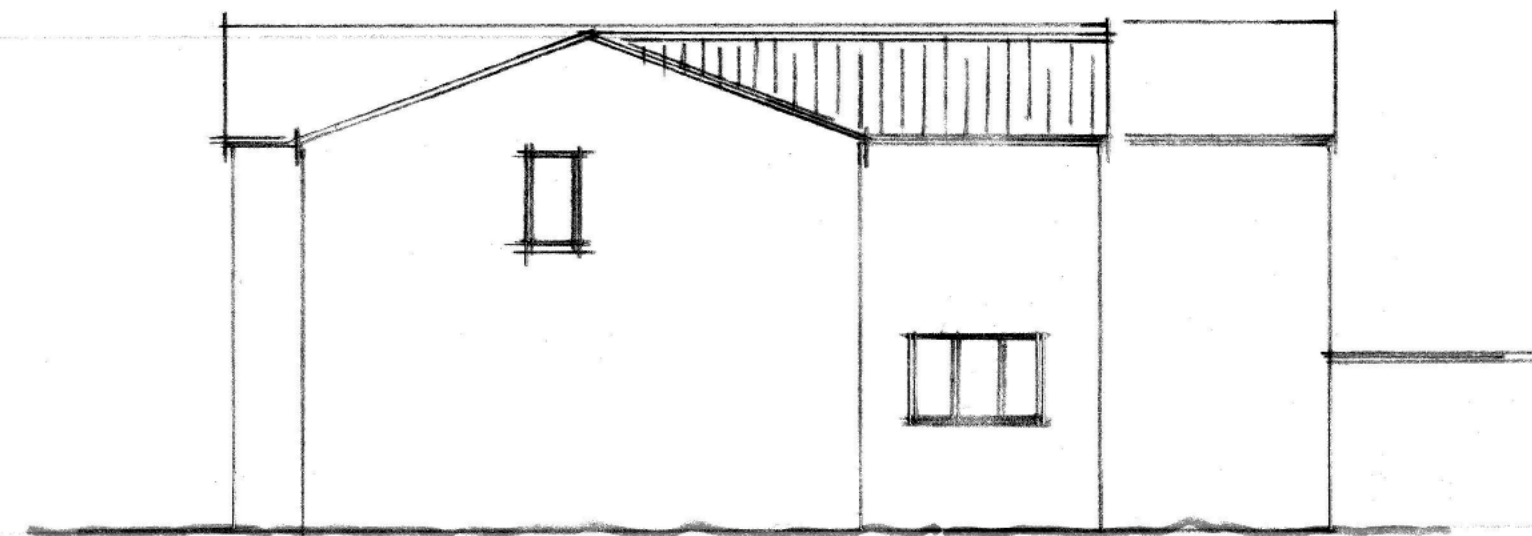


Proposed side elevation (from No 16)


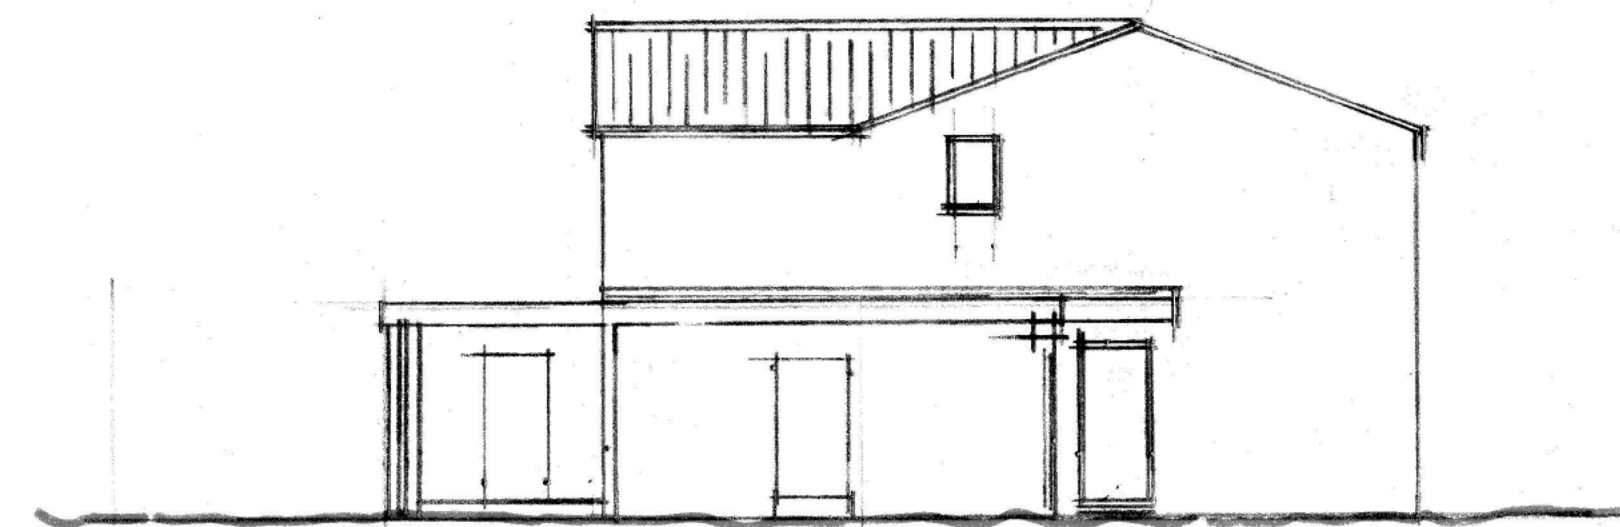


Proposed side elevation (from No 14)


SCALE 1:100 @ A1

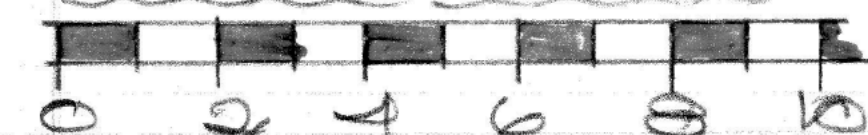

MATERIALS
 Roof: Concrete tiles to match those existing.
 Walls: Facing brick to match the existing.
 Windows: Stained timber to match the existing.
 Doors: Stained timber to match the existing.

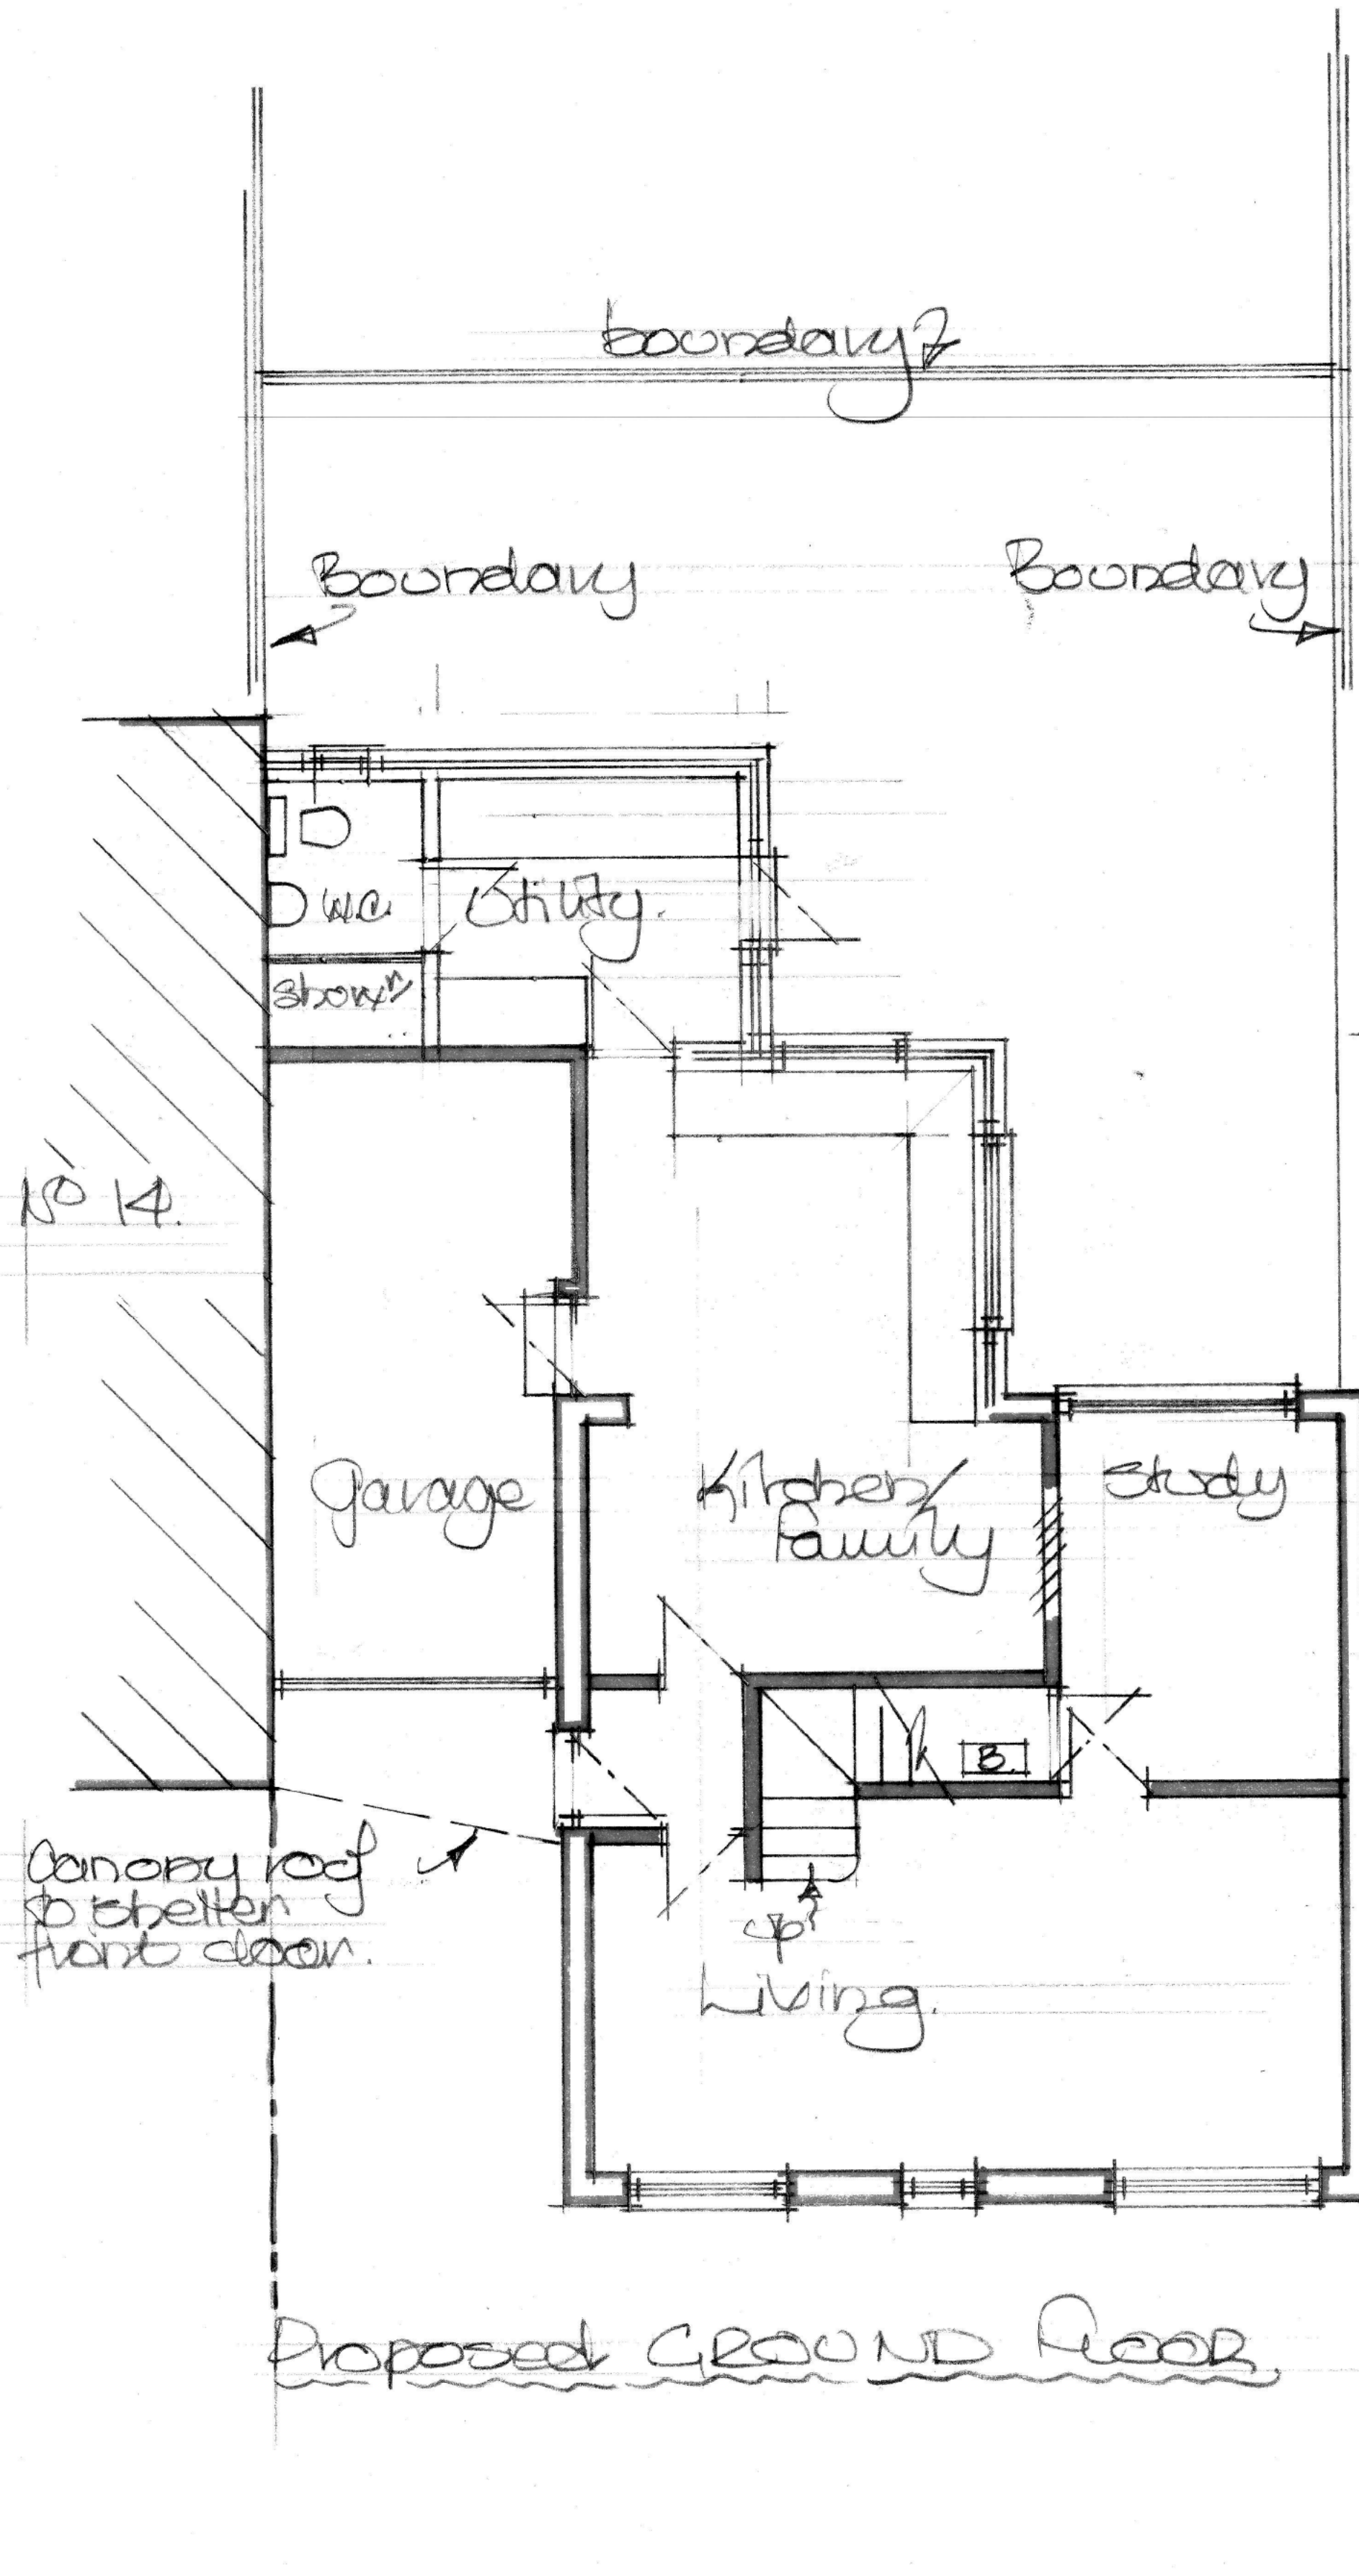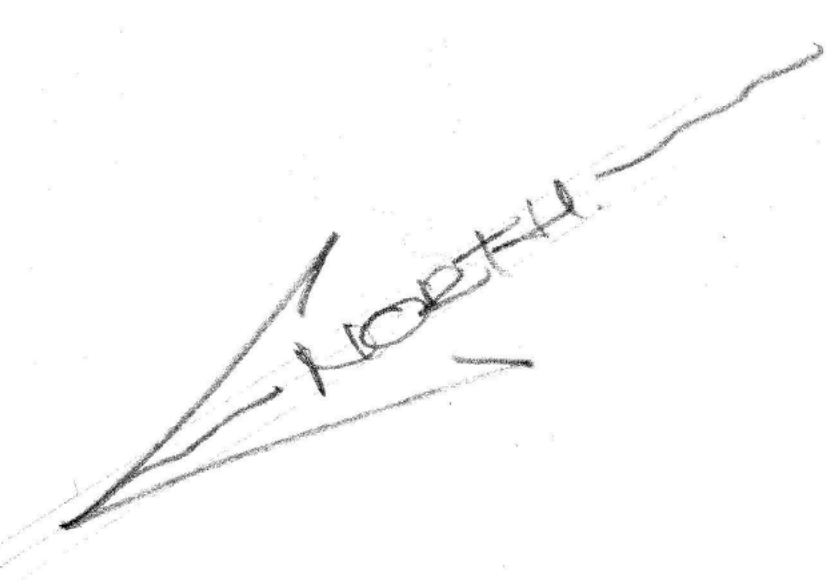


Proposed Ground Floor

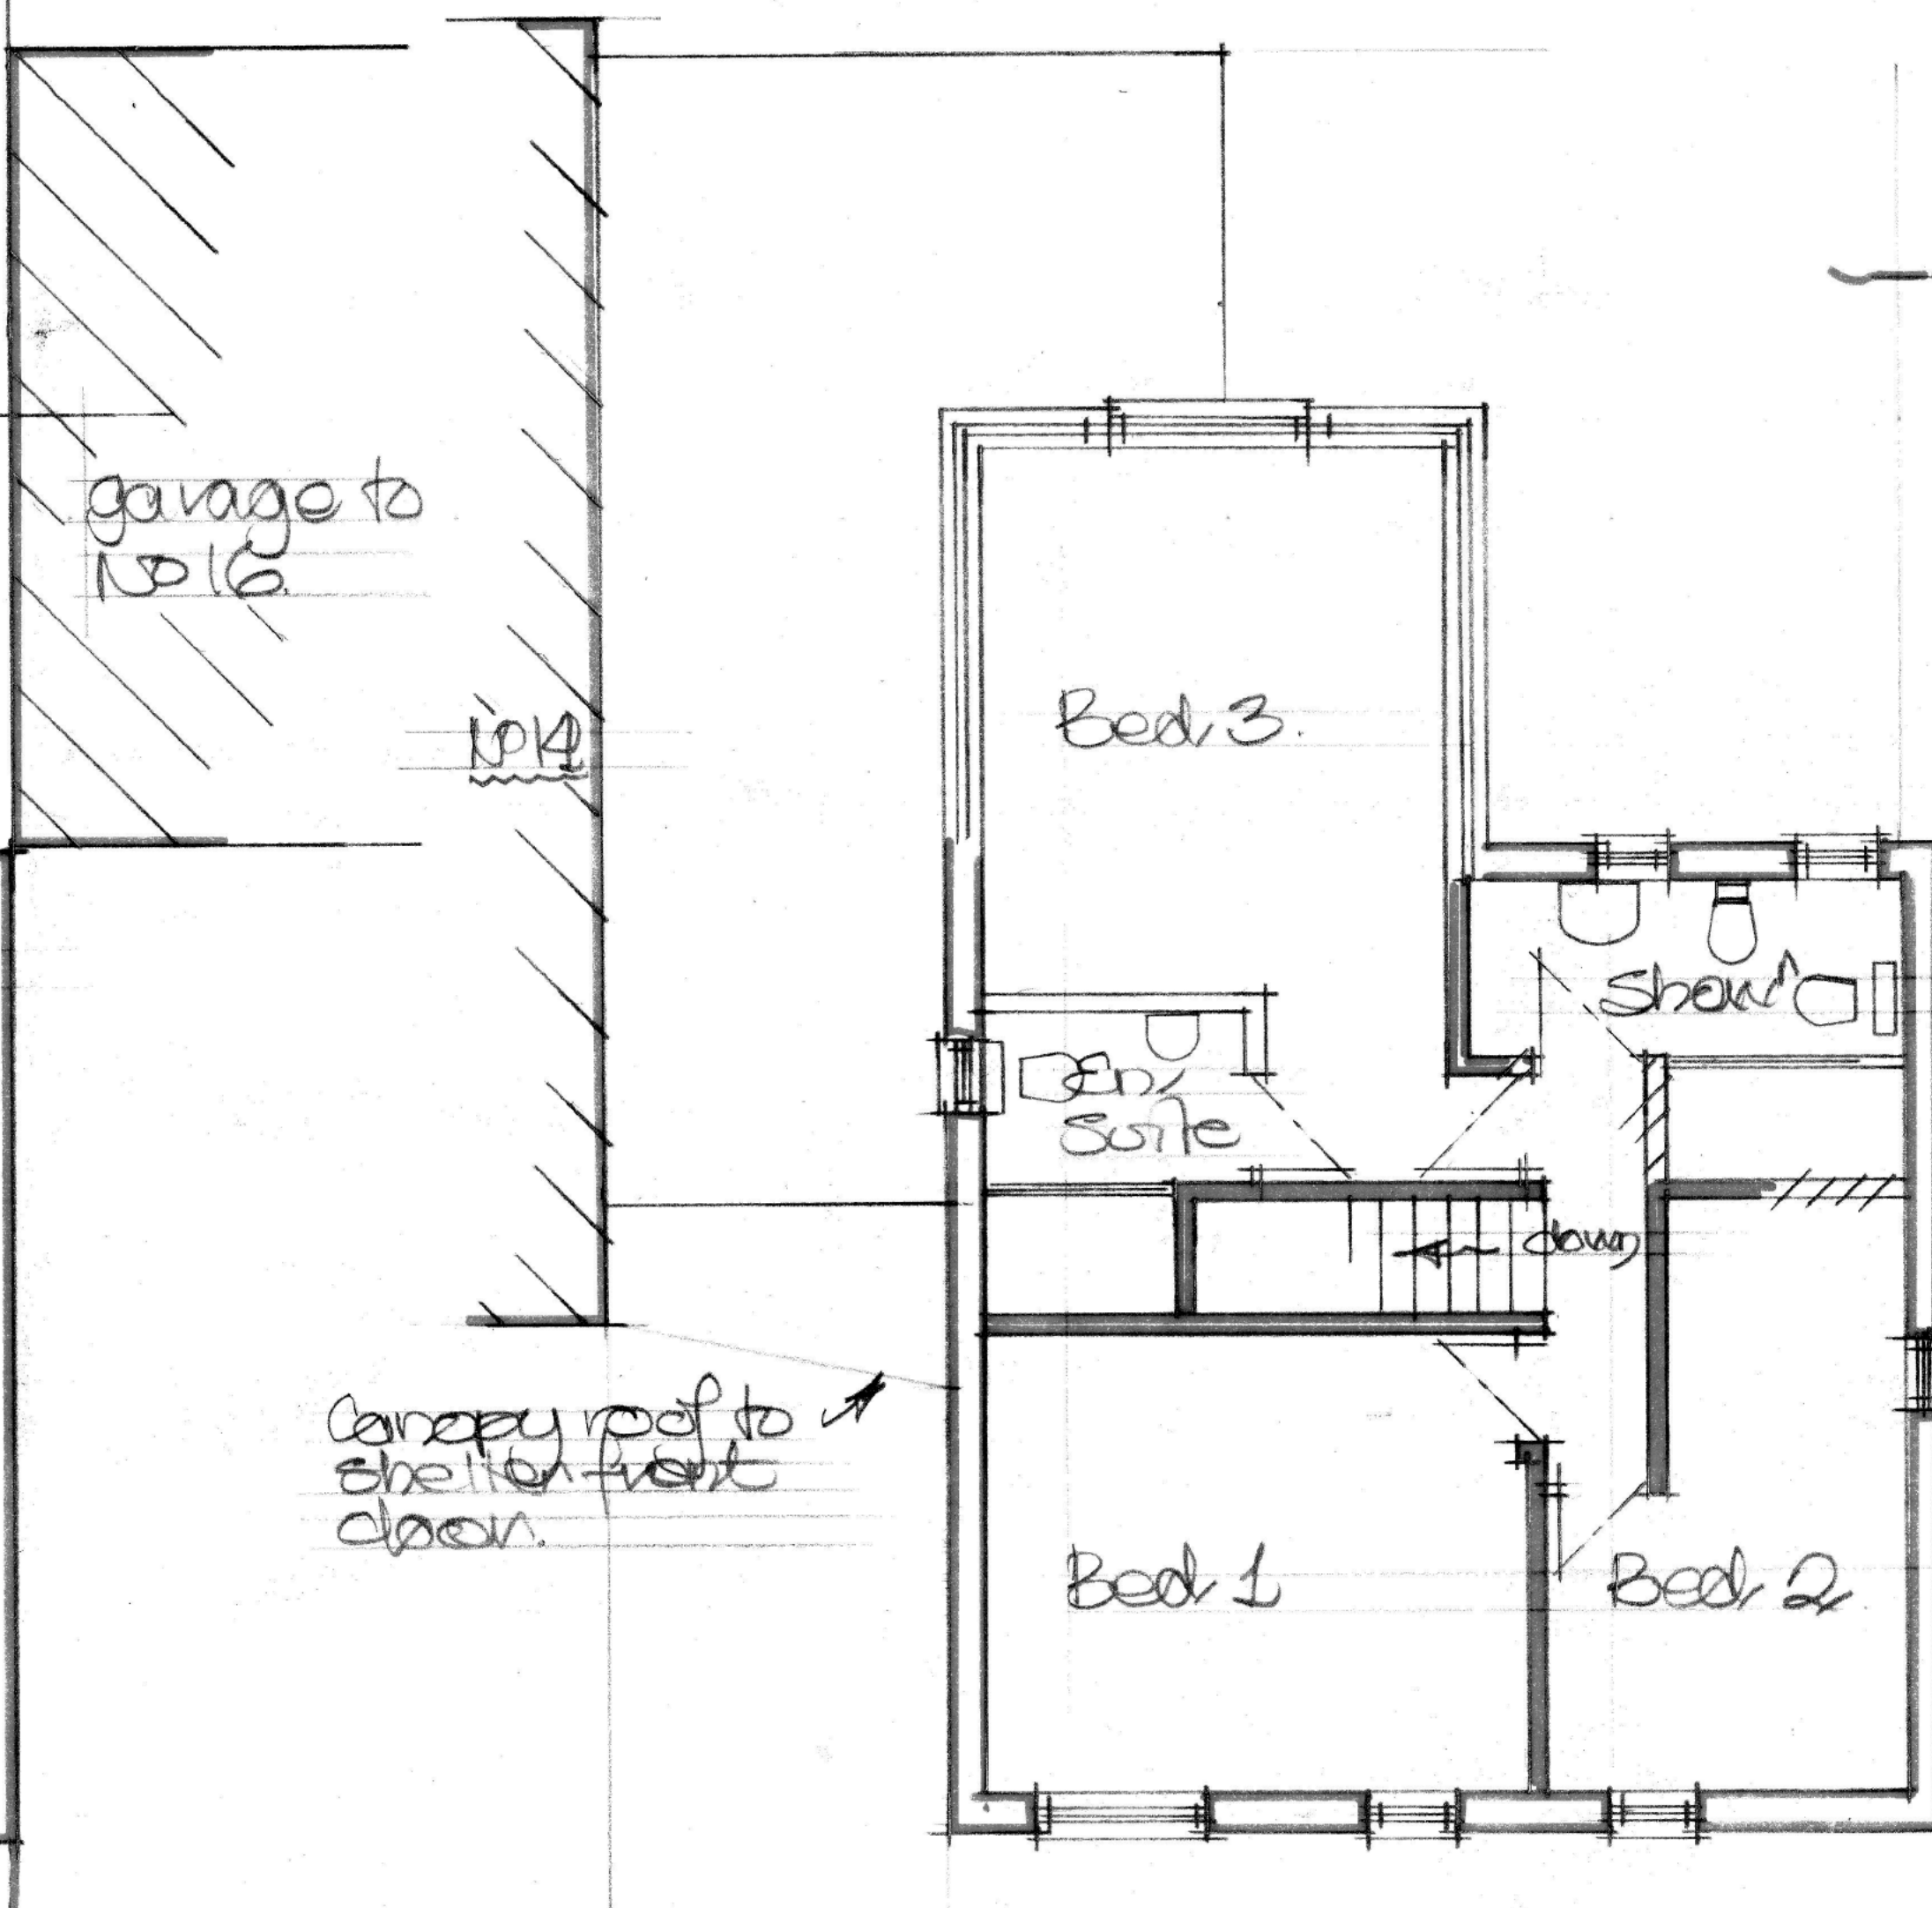

Proposed First Floor

SCALE 1:50 @ A1

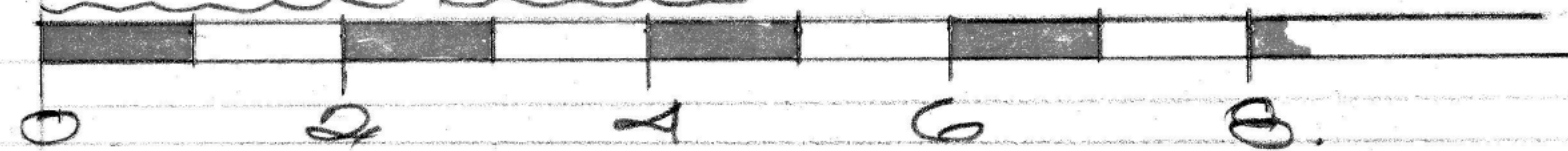

Proposed Alterations to
 15 Trent Drive
 Thornbury BS35 2XE
JOHN PAGE ARCHITECT
 27 Gloucester Road
 Thornbury Bristol BS35 1DJ
 Tel: 0771 333 4659
 johnpagearchitect@btinternet.com
 Date: 12/2023
 Scales: 1:50 & 1:100 @ A1
 Check all dimensions on site
 This drawing is copyright **2593-10**