




FRONT ELEVATION Scale 1:50



REAR ELEVATION Scale 1:50



SIDE ELEVATION Scale 1:50

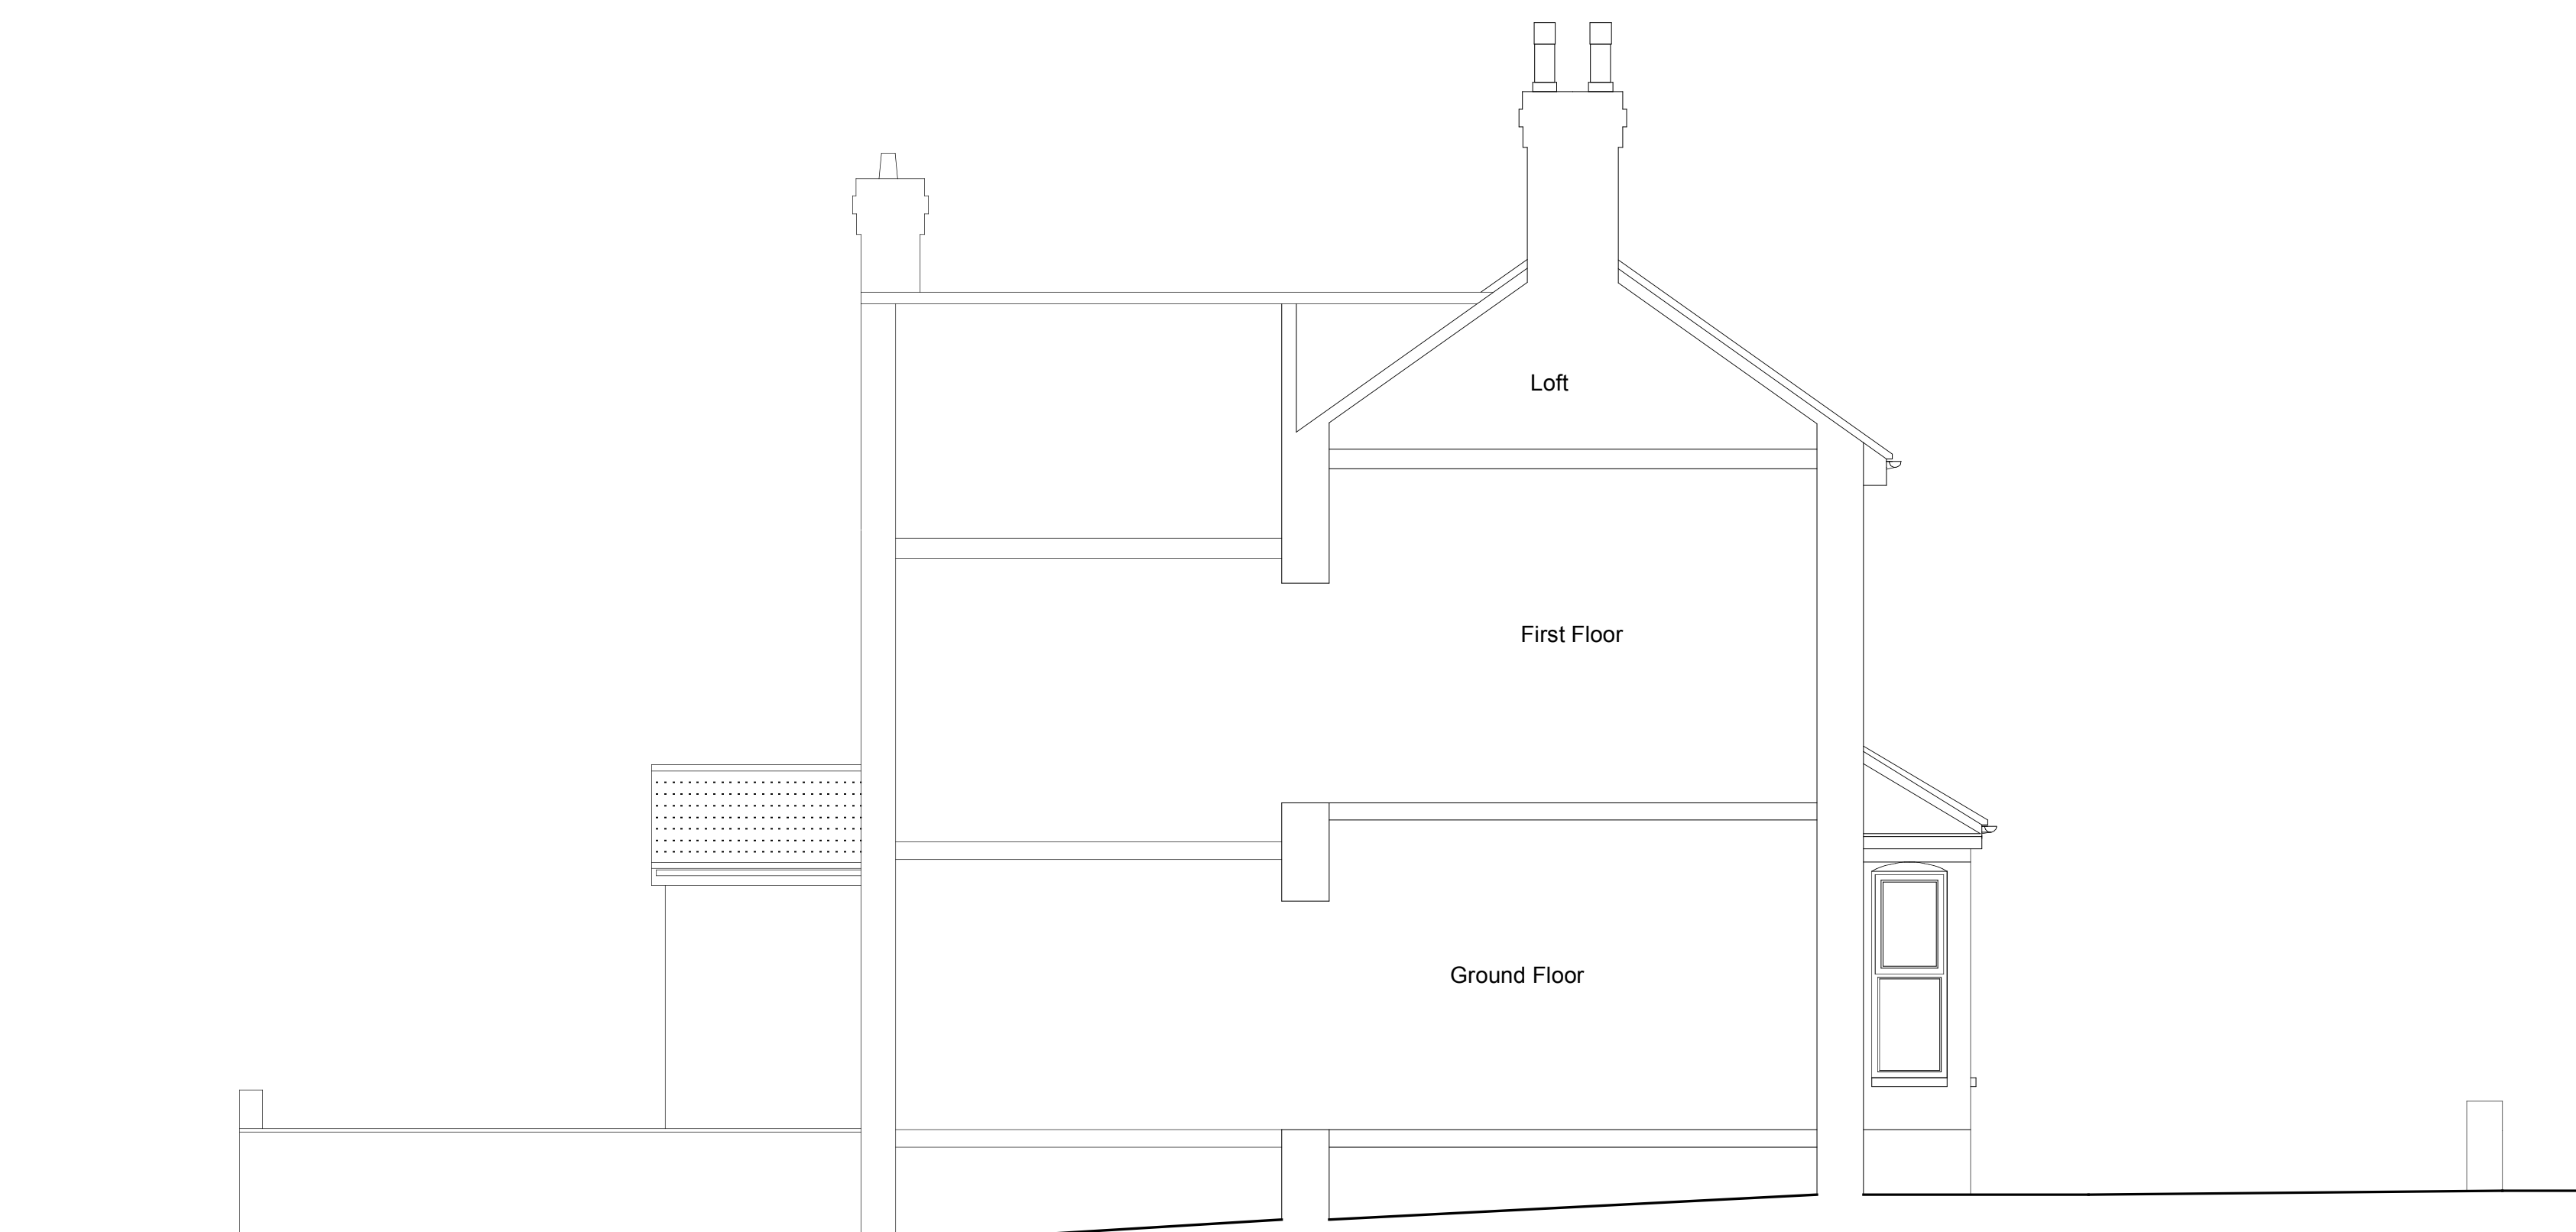

SIDE ELEVATION Scale 1:50

- NOTES:
- Existing Material Finishes
  - Modern Concrete Tiles & Slate to pitched roofs
  - Painted spar Render, Local Stone and Brickwork to walls
  - White UPVC windows throughout
  - White UPVC & Timber doors throughout
  - White UPVC Soffits & Fascias
  - Black gutters and downpipes



PROJECT	
DEMOLITION OF EXISTING SINGLE STOREY EXTENSION, CONVERSION OF EXISTING GARAGE, ERECTION OF SINGLE STOREY REAR & SIDE EXTENSIONS WITH INTERNAL ALTERATIONS TO CREATE ANNEXE ANCILLARY TO THE MAIN DWELLING & PROVIDE ADDITIONAL LIVING ACCOMMODATION	
90 Dragon Road, Winterbourne, Bristol, BS36 1BL	
DRAWING TITLE	
Existing Elevations	
DRAWN	MJL DATE JAN 24
SCALE	1:50 @ A0 REVISIONS -
DRAWING NO.	90DR.JAN24.E.2
THIS DRAWING IS COPYRIGHT	