




**FRONT ELEVATION** Scale 1:50



**REAR ELEVATION** Scale 1:50



**SIDE ELEVATION** Scale 1:50

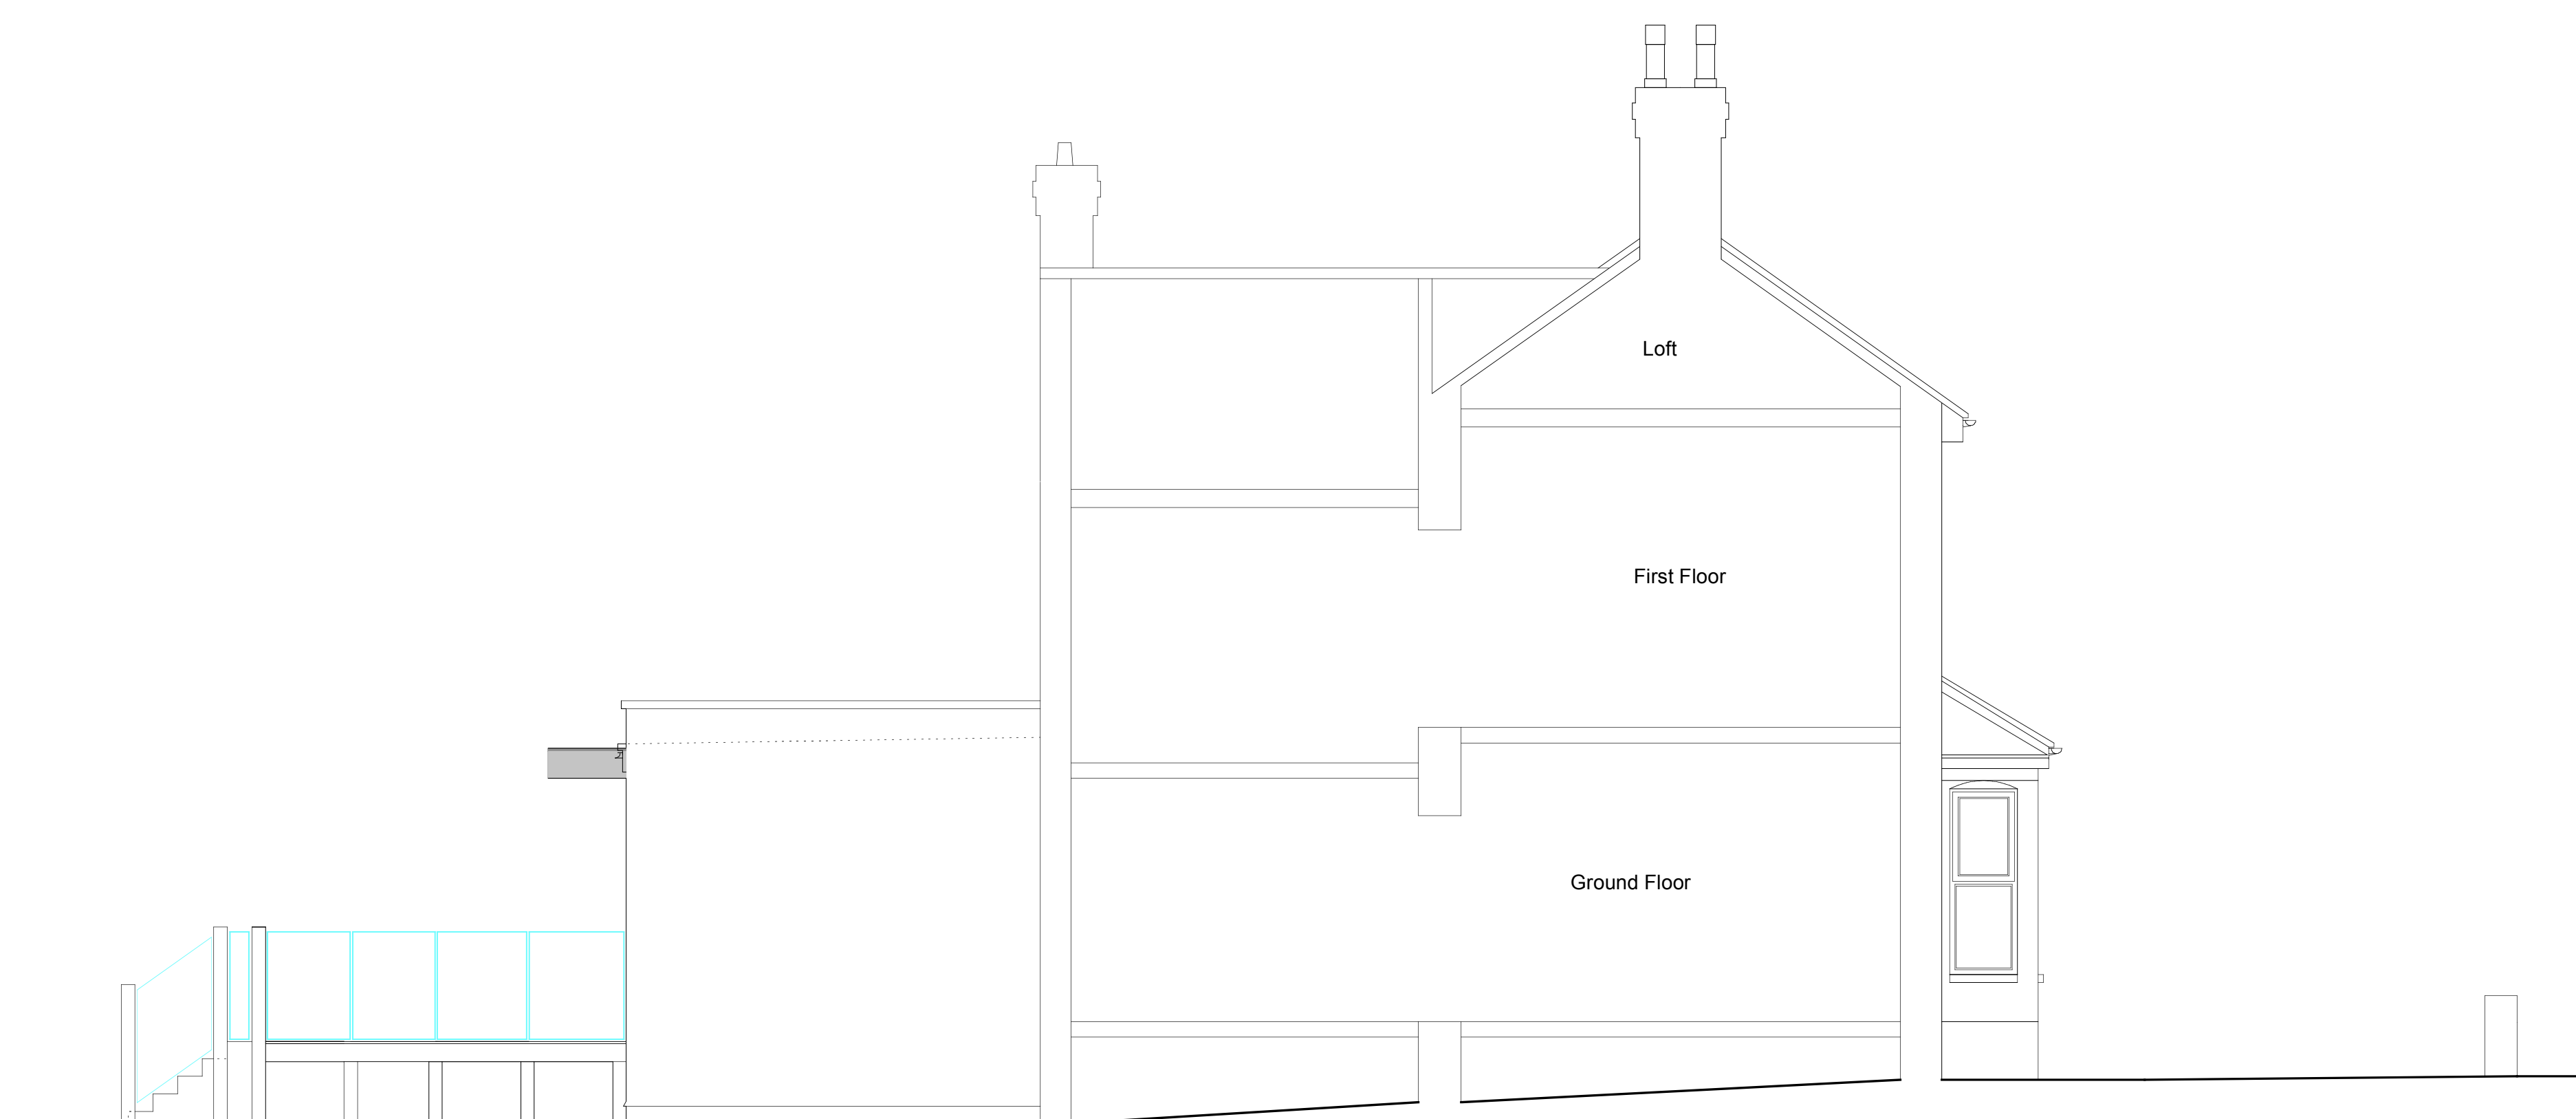

**SIDE ELEVATION** Scale 1:50

- NOTES:
- Proposed Material Finishes
  - GRP/EPDM/Single Ply Membrane to flat roof. Slate to new pitched roof to match existing
  - Render to new walls and aluminum coping to head of Parapet walls
  - White UPVC windows throughout
  - Aluminium & UPVC doors to new and existing openings
  - White UPVC Soffits & Fascias
  - Black gutters and downpipes



<b>PROJECT</b>	
DEMOLITION OF EXISTING SINGLE STOREY EXTENSION, CONVERSION OF EXISTING GARAGE, ERECTION OF SINGLE STOREY REAR & SIDE EXTENSIONS WITH INTERNAL ALTERATIONS TO CREATE ANNEXE ANCILLARY TO THE MAIN DWELLING & PROVIDE ADDITIONAL LIVING ACCOMMODATION	
90 Dragon Road, Winterbourne, Bristol, BS36 1BL	
<b>DRAWING TITLE</b>	
<b>Proposed Elevations</b>	
<b>DRAWN</b>	<b>MJL</b> <b>DATE</b> <b>JAN 24</b>
<b>SCALE</b>	<b>1:50 @ A0</b> <b>REVISIONS</b> <b>-</b>
<b>DRAWING NO.</b>	<b>90DR JAN24.P.2</b>
THIS DRAWING IS COPYRIGHT	