


PROPOSED SITE PLAN - Showing amended Plot 7 in context with Plot 8 (as approved)

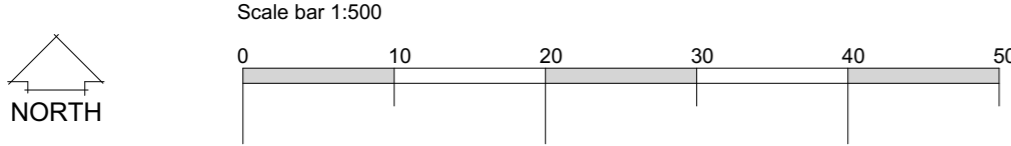

REV B KT PLOT 7 REVISED 23/01/2024  
 REV A RG SKETCH SCHEME - UPDATED ISSUE 25/05/2023

coomes : everitt architects limited  
 105-107 Bath Road  
 Cheltenham  
 Gloucestershire  
 GL53 7LE  
 t: 01242 807727 f: 0845 5575833  
 e: info@ce-architects.co.uk  
 www.ce-architects.co.uk

- Preliminary
- Feasibility
- Planning
- Building Regulations
- Tender
- Construction issue
- As Built



1. This drawing and content is copyright © of coomes : everitt architects limited and should not be copied without their prior written consent.  
 2. Do not scale drawing. All dimensions to be checked on site prior to construction and any discrepancies reported to contract administrator.  
 3. Do not use this drawing for setting out unless drawing specifically indicates setting out points.  
 4. Engineering information is indicative only and should be taken from structural engineers design.

Drawing title: House Type 5 (Plot 7) Proposed Site Plan - in context with Plot 8 (as approved)  
 Client: Churcham Homes  
 Drawn by: RG Checked: JE  
 Project No: 20.20.026

Project: Cromwell Court, Greenway Lane, Charlton Kings, Cheltenham  
 Scale: 1:500 @ A1  
 Date: May 2023  
 Project / Drawing No: 20.20.026 PLH5-03 - REV B