


1 EXISTING SOUTH-WEST ELEVATION  
1:200



2 PROPOSED SOUTH-WEST ELEVATION  
1:200

- PROPOSED MATERIALS - TO MATCH EXISTING
1. ROOF SHEETING: BUILT-UP PROFILED LINER, INSULATION & OUTER SHEET. COLOUR: PURE GREY (RAL 000 55 00)
  2. DOUBLE GLAZED CURTAIN WALL AND DOOR SYSTEM. COLOUR: PURE GREY (RAL 000 55 00)
  3. POWDER COATED FLASHINGS, GUTTERS, RAIN WATER PIPES & TRIMS. COLOUR: PURE GREY (RAL 000 55 00)
  4. POWDER COATED STEEL DOORS. COLOUR: STRAW (RAL 080 70 30)
  5. WALL CLADDING: BUILT-UP PROFILED LINER, INSULATION & OUTER SHEET. COLOUR: STRAW (RAL 080 70 30)
  6. EXISTING FENCE
  7. POWDER COATED LOUVRES. COLOUR: STRAW (RAL 080 70 30)
  8. POWDER COATED RAIN WATER PIPES. COLOUR: STRAW (RAL 080 70 30)
  9. PV PANELS
  10. ROOF COWLS. COLOUR: PURE GREY (RAL 000 55 00)
  11. SVP. COLOUR: PURE GREY (RAL 000 55 00)
  12. CAT LADDER. GALVANISED FINISH

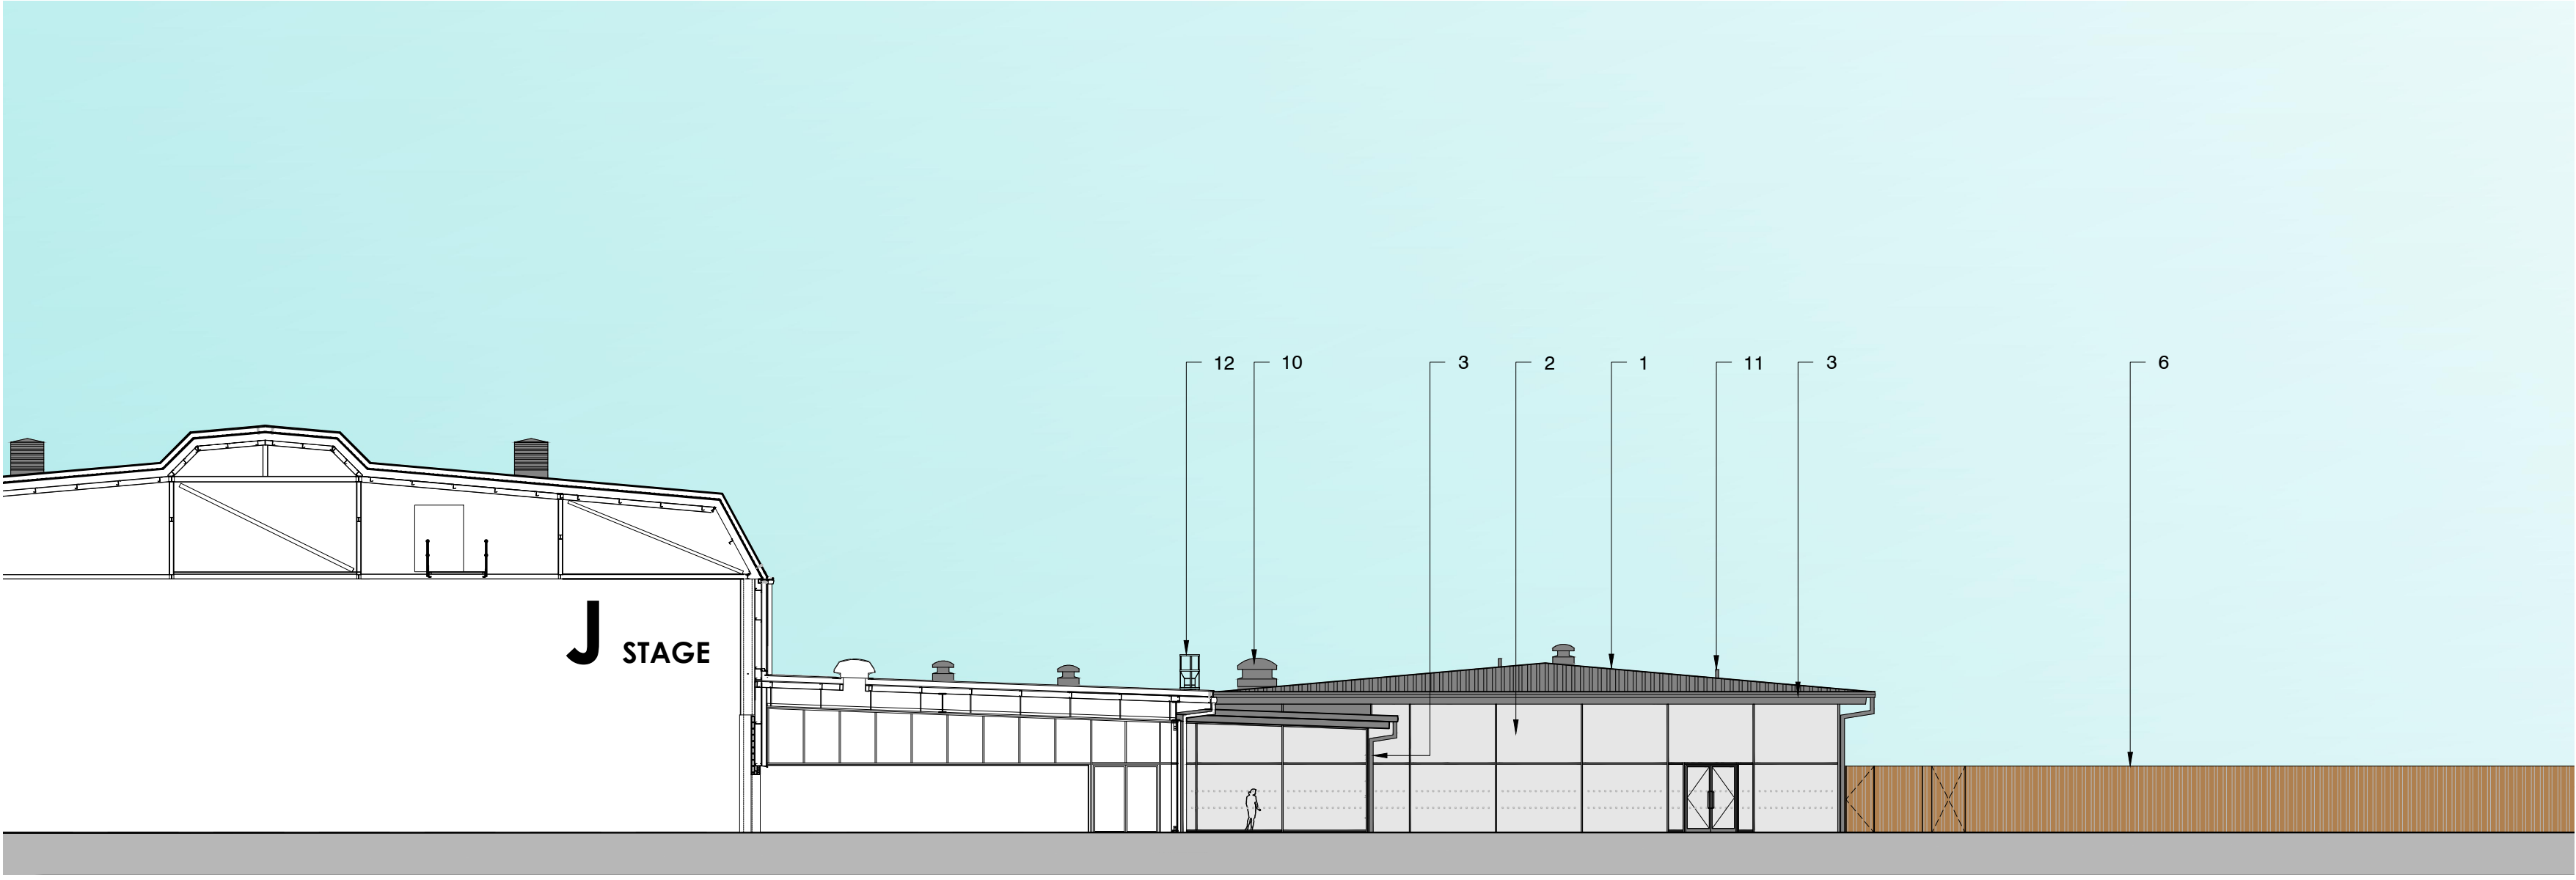

## J STAGE BACKLOT CAFE EXTENSION

## EXISTING AND PROPOSED SOUTH-WEST ELEVATIONS

Drawn By:	Checked By:	Authorised By:	Issue Status	Revision By:	Rev Auth By:	1 Castle Yard Richmond London TW10 6TF t: +44 (0) 20 8332 3900 email: info@mydn-a.com www.mydn-a.com
PQ	ES	SMc	PLANNING			
Date	Scale	Drawing No.	Revision date:	Rev		
01/02/2024	1 : 200@A1	1442-PL-018				