


1 Ground floor PLAN
Scale: 1:25

2 First Floor PLAN
Scale: 1:25

- Door D1 Original garage door (now Gym / Gdn rm) metal with wood effect finish. Opening to be formed to suit.
- Doors D2 30min FR blank / paint finish / lockable / door closer / silver looking furniture (726x40mm)
- Doors D3 30min FR blank / paint finish / lockable / silver looking furniture (726x40mm)
- Doors D4 Black aluminium / double glazed sliding doors / lockable / silver looking furniture
- Window W1-4 Black aluminium / bottom hinged-opening inwards / double glazed / lockable / silver looking furniture. W3,W5 with matching black blanking panel to curved header to brick arch.
- Window W5 Escape window onto flat roof. Min opening width 450mm with min o/a area of opening 0.33msq (eg 450x735mm) Black aluminium / side hung-opening outwards / double glazed / lockable / silver looking furniture. Matching black blanking panel to curved header to brick arch.

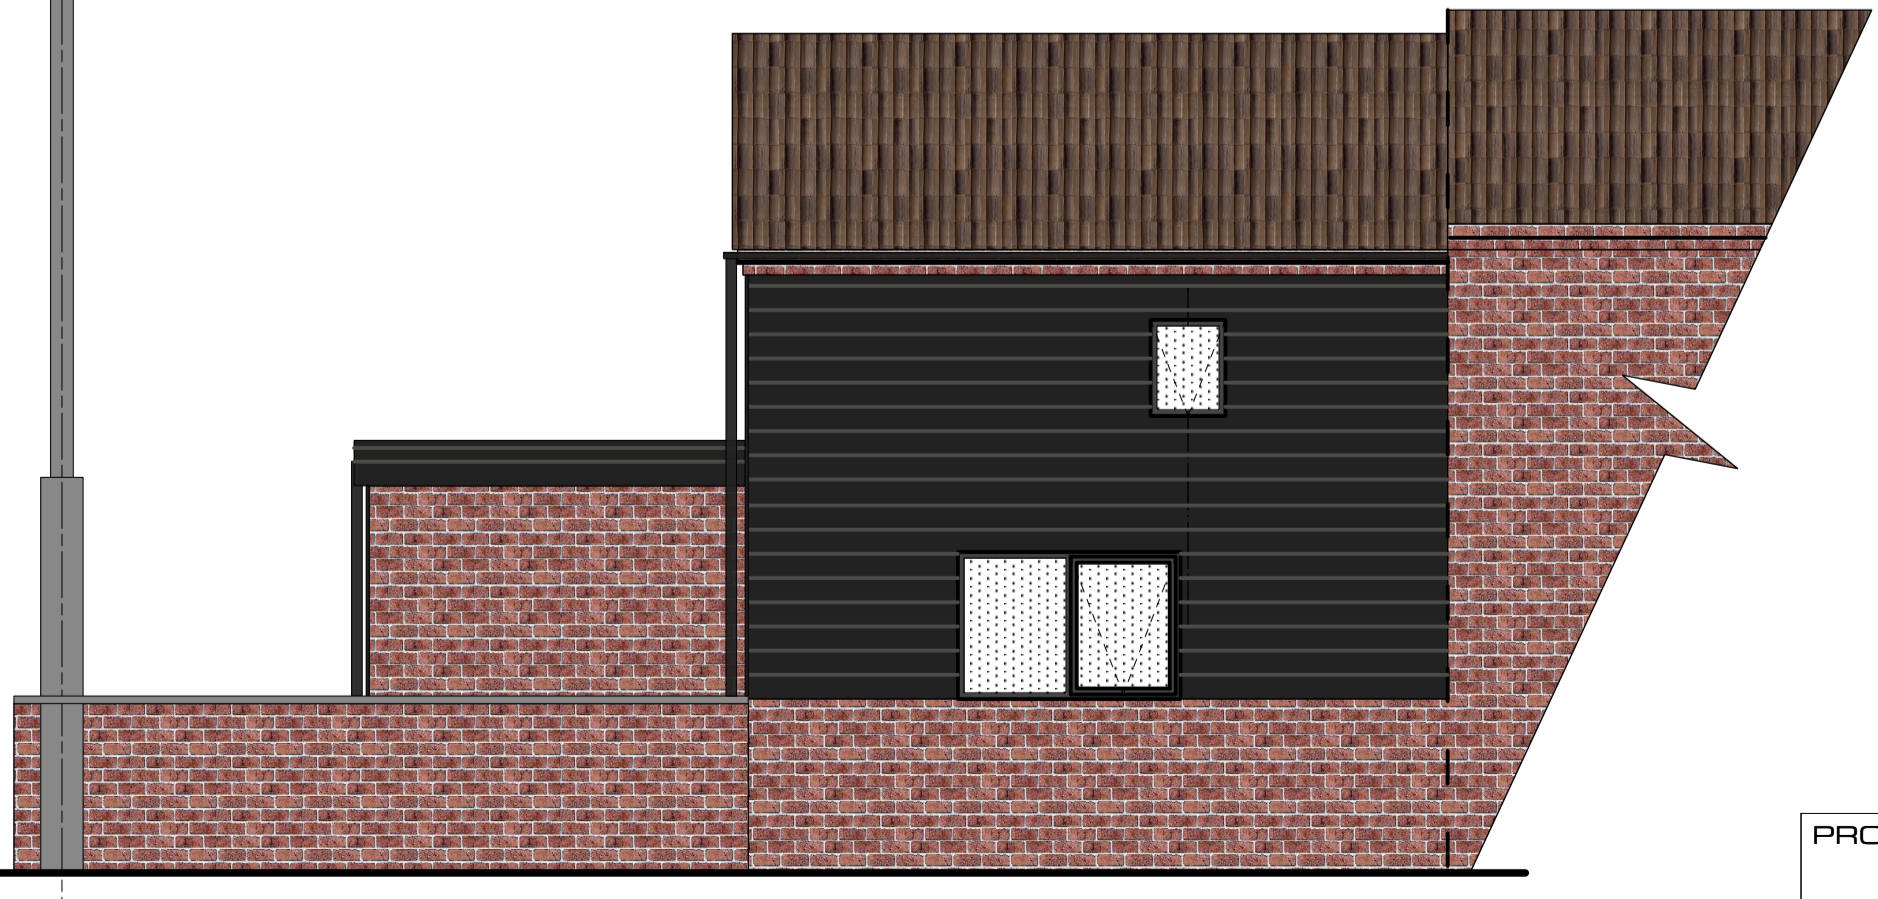

3 West Street ELEVATION (East)
Scale: 1:50



4 Front ELEVATION (South)
Scale: 1:50



5 Garden ELEVATION (West)
Scale: 1:50

PROJECT	DRG No	ALTERATIONS		BY	ALTERATIONS		BY
		REV	DATE		DESCRIPTION	REV	
Barn Conversion & Parking	0209-45A	A	30-1-24	Additional spec's / RWP / D4 alts			
BUILD	SCALE						
	As Noted @ A1						
DRG TITLE	DATE						
MINIMUM BUILD	26-1-2024						
PROPOSAL - PLANS	DWN BY						

steveturner DESIGN
 8, POND STREET, HARLAXTON, Lincs, NG32 1HW
 TEL: 07765-023306
 info@steveturnerdesign.co.uk

CLIENT
 Mr & Mrs Cocker
 18 Victoria St, Billinghay, Lincs. LN4 4HQ
 (NKDC)

THIS DRAWING IS THE PROPERTY OF steveturnerDESIGN AND MAYNOT BE REPRODUCED IN WHOLE OR IN PART WITHOUT PRIOR WRITTEN CONSENT. THIS DRAWING IS NOT TO BE SCALED. ALL DIMENSIONS ARE TO BE CHECKED ON SITE BY CONTRACTORS. DOCUMENT UNCONTROLLED WHEN PRINTED