


VICTORIA STREET

No 18 Victoria Street  
Billingshay  
LN4 4HQ  
Semi-detached brick built circa 1970.  
Sits outside of the village conservation zone.

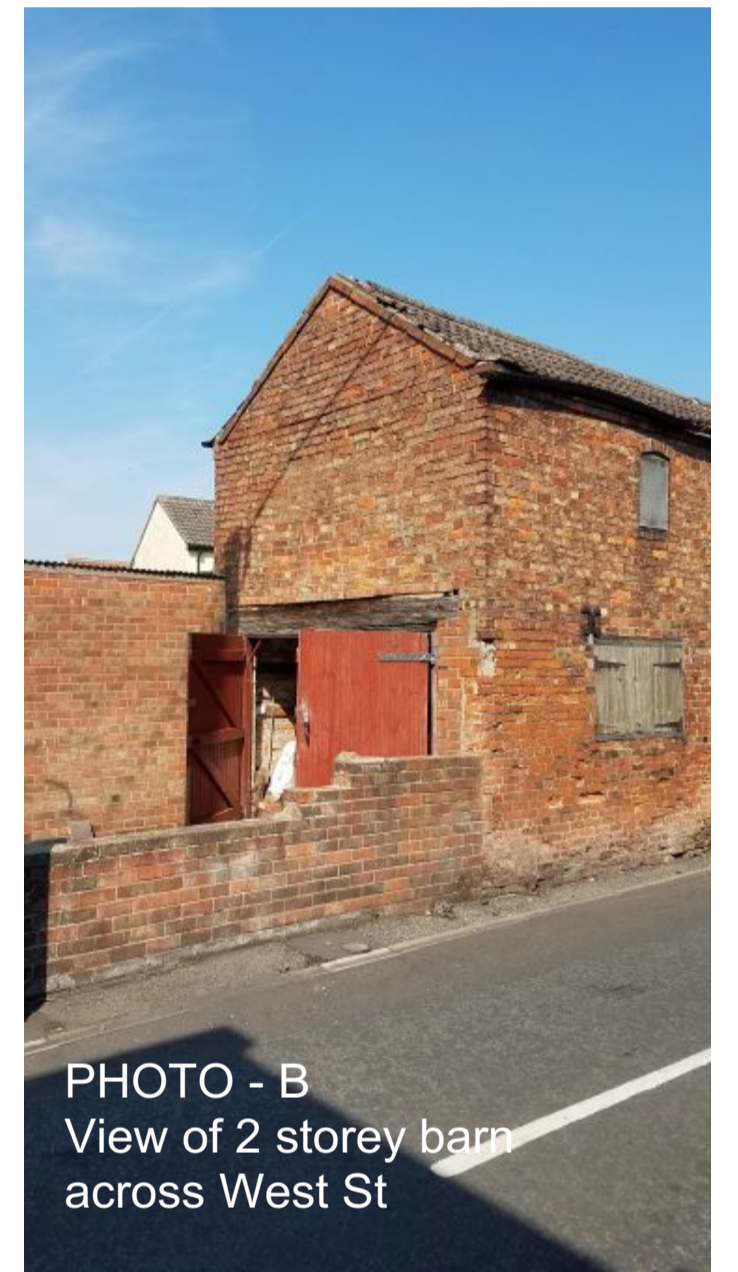

Concrete pavement    Concrete hard standing for parking    Garden / lawn    Building structure

1 Site Plan  
Scale: 1:50

PROJECT	DRG No	ALTERATIONS	ALTERATIONS	BY	ALTERATIONS	BY
Barn Conversion & Parking	0209-01A	REV DATE DESCRIPTION	REV DATE DESCRIPTION		REV DATE DESCRIPTION	
	SCALE As Noted @ A1	A 22-9-20 Additional survey of Road & pavements				
DRG TITLE	DATE	DWN BY				
SURVEY with HMSO site plan overlay in blue	18-09-2020					

steve turner DESIGN  
8 POND STREET, HARLAXTON, Lincs. NG32 1HW  
TEL: 07765-223209  
info@steve-turner-design.co.uk

CLIENT: Mr & Mrs Cocker  
18 Victoria St, Bassinghay, Lincs. LN4 4HQ (NKDC)

THIS DRAWING IS THE PROPERTY OF steve turner DESIGN AND MAY NOT BE REPRODUCED IN WHOLE OR IN PART WITHOUT PRIOR WRITTEN CONSENT. THIS DRAWING IS NOT TO BE SCALED. ALL DIMENSIONS ARE TO BE CHECKED ON SITE BY CONTRACTORS. DOCUMENT UNCONTROLLED WHEN PRINTED