



Fibre cement wood effect planking with co-ordinated black metal trims proposed instead of painted timber

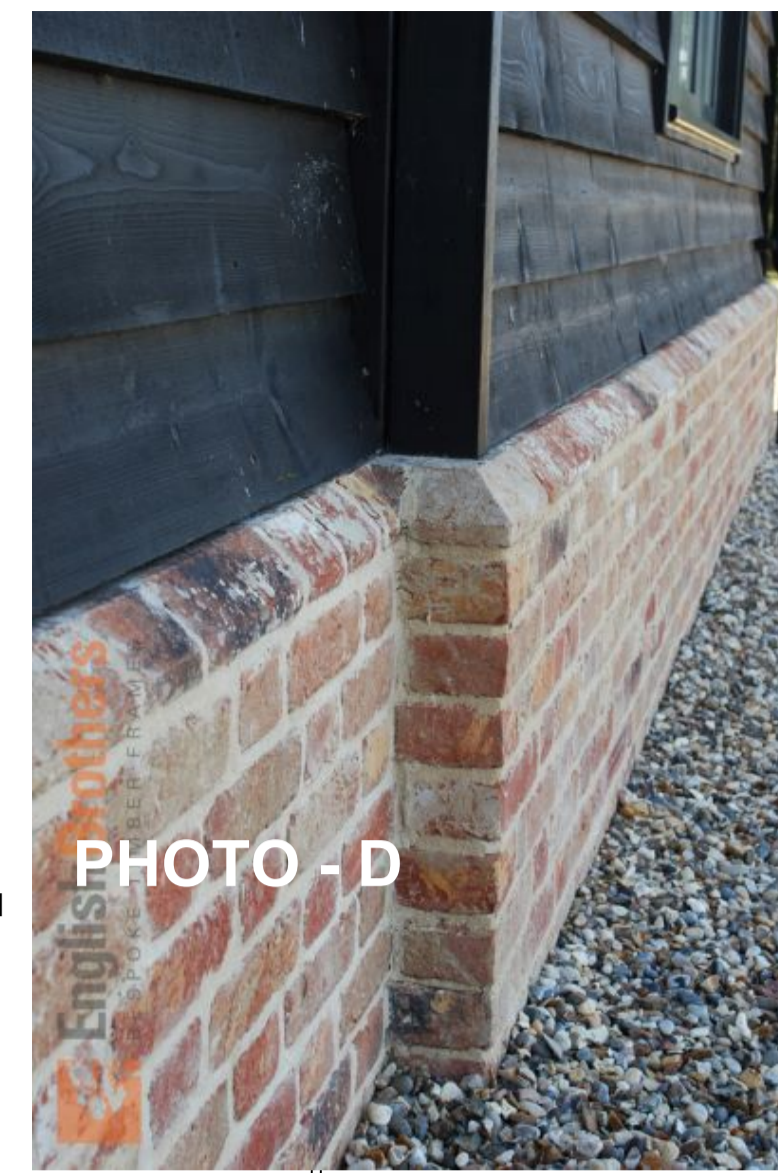

NOTE New ridge line dropped to distinguish from neighbouring building

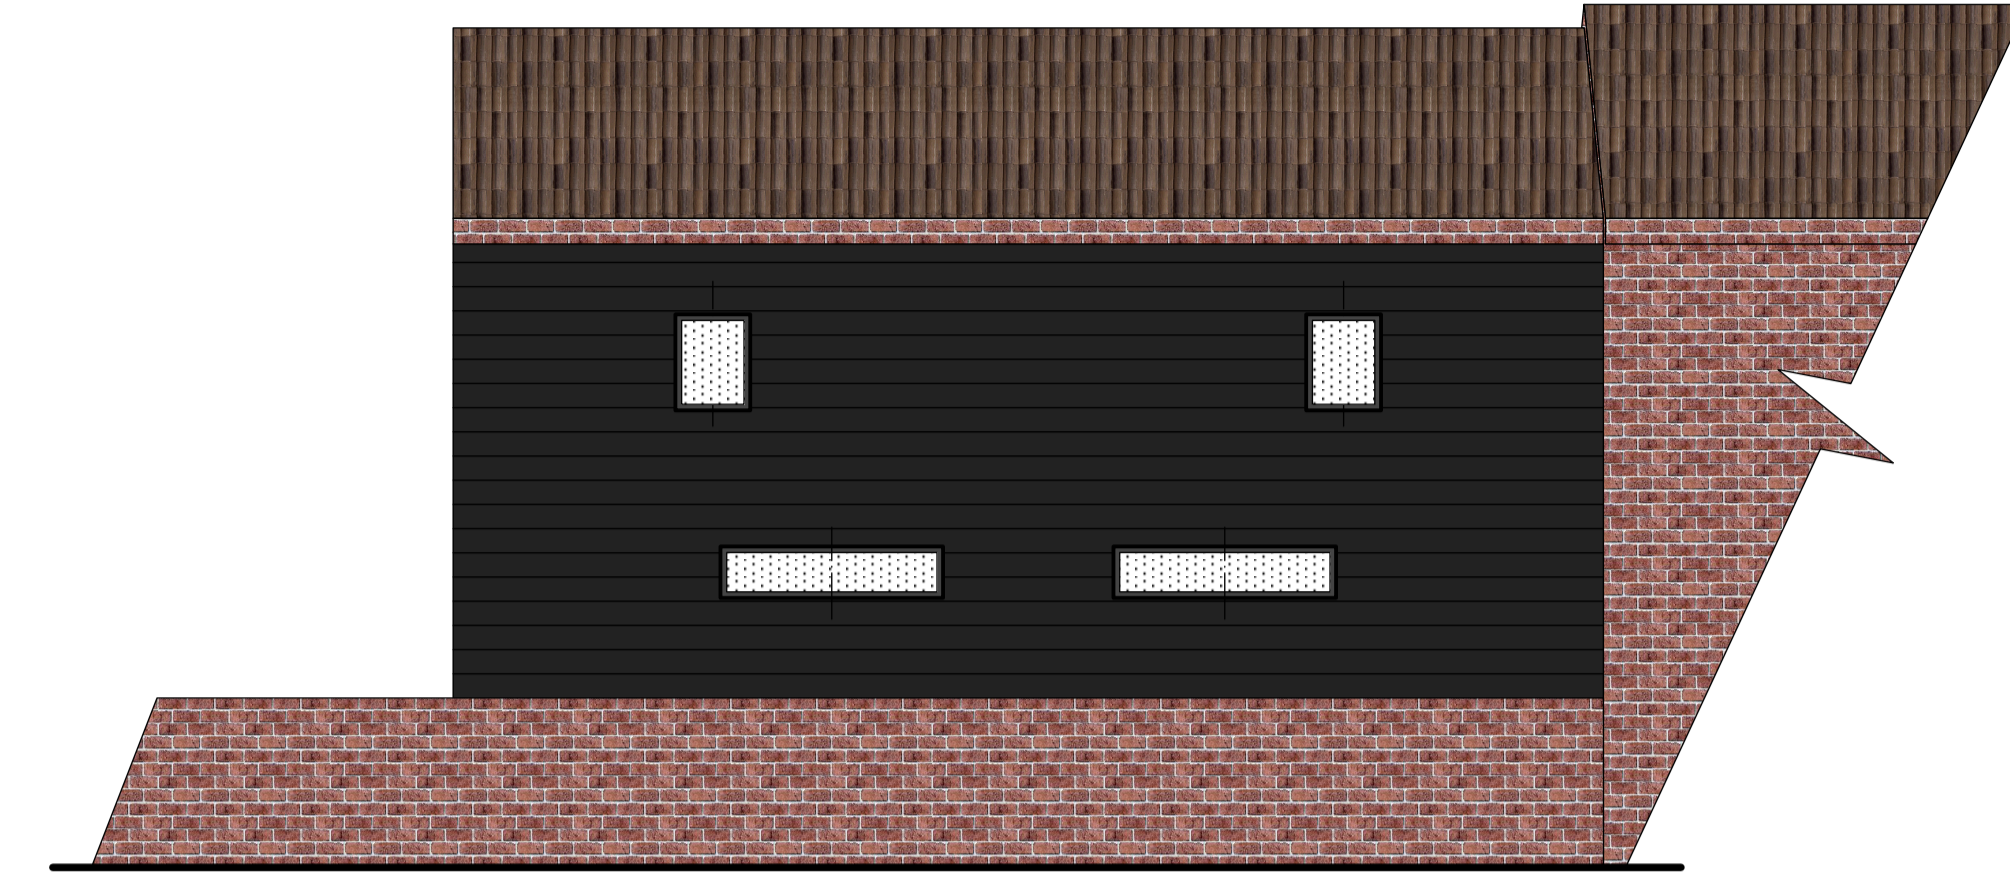

2 West St ELEVATION (East)
Scale: 1:50

NOTE New ridge line dropped to distinguish from neighbouring building


Flat roof over Garden Room with glazed canopy over stairwell following line of barn roof




3 Garden ELEVATION (West)
Scale: 1:50

NOTE Original brick wall forms plinth with shouldered brick coping as in PHOTO - D. With new walls finished in timber fibrous cement planking sat over brick plinth (as PHOTO - C) and stepped back from front line of building to distinguish from neighbouring property as Plan.

Flat roof over Garden Room with glazed canopy over stairwell following line of barn roof

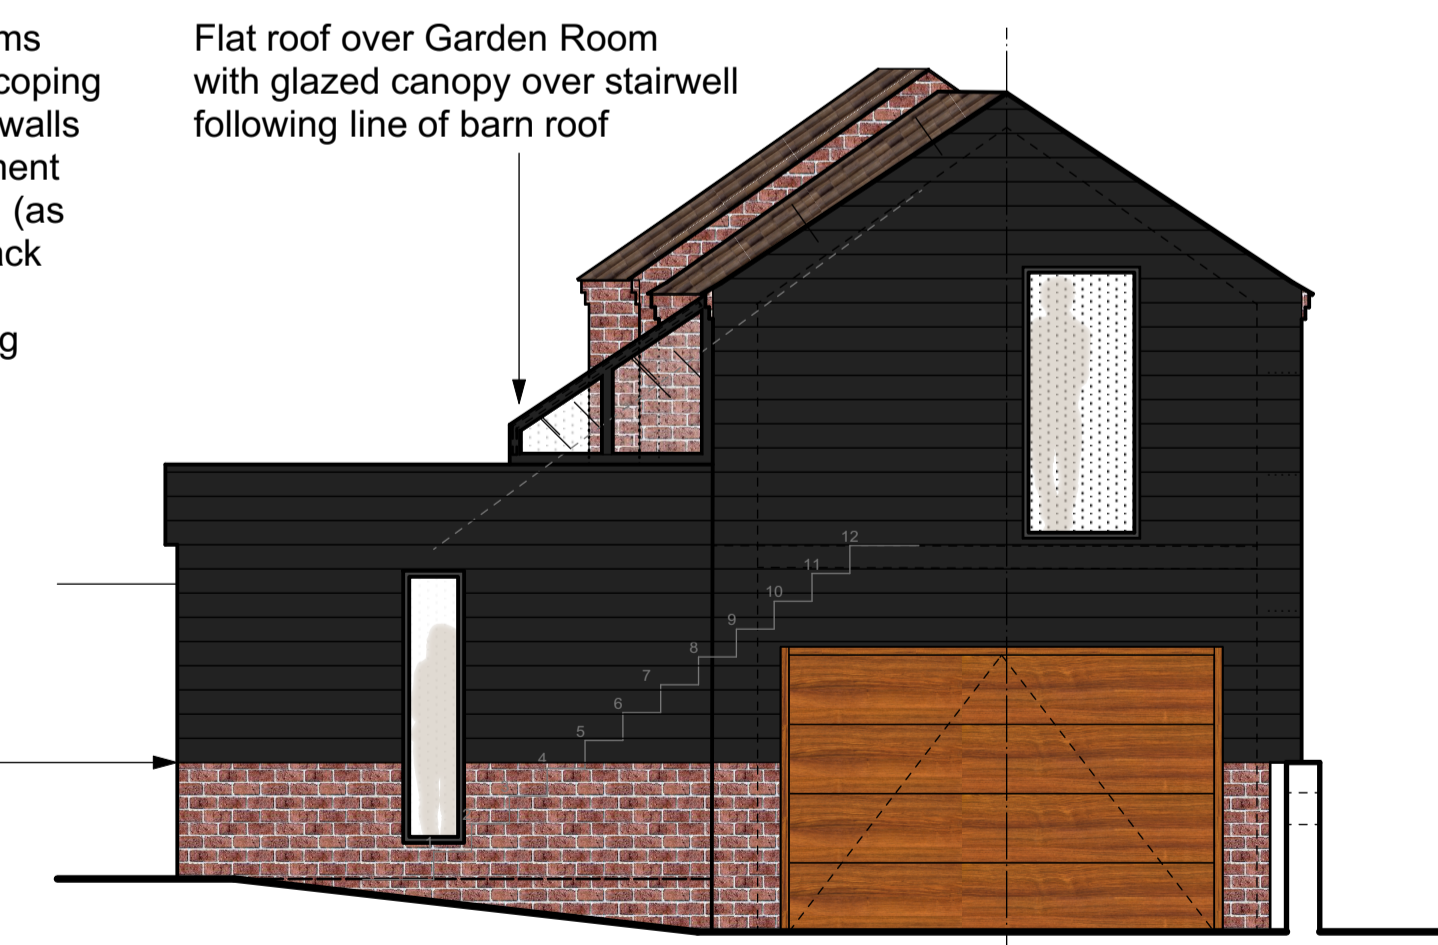


4 Front ELEVATION (South)
Scale: 1:50

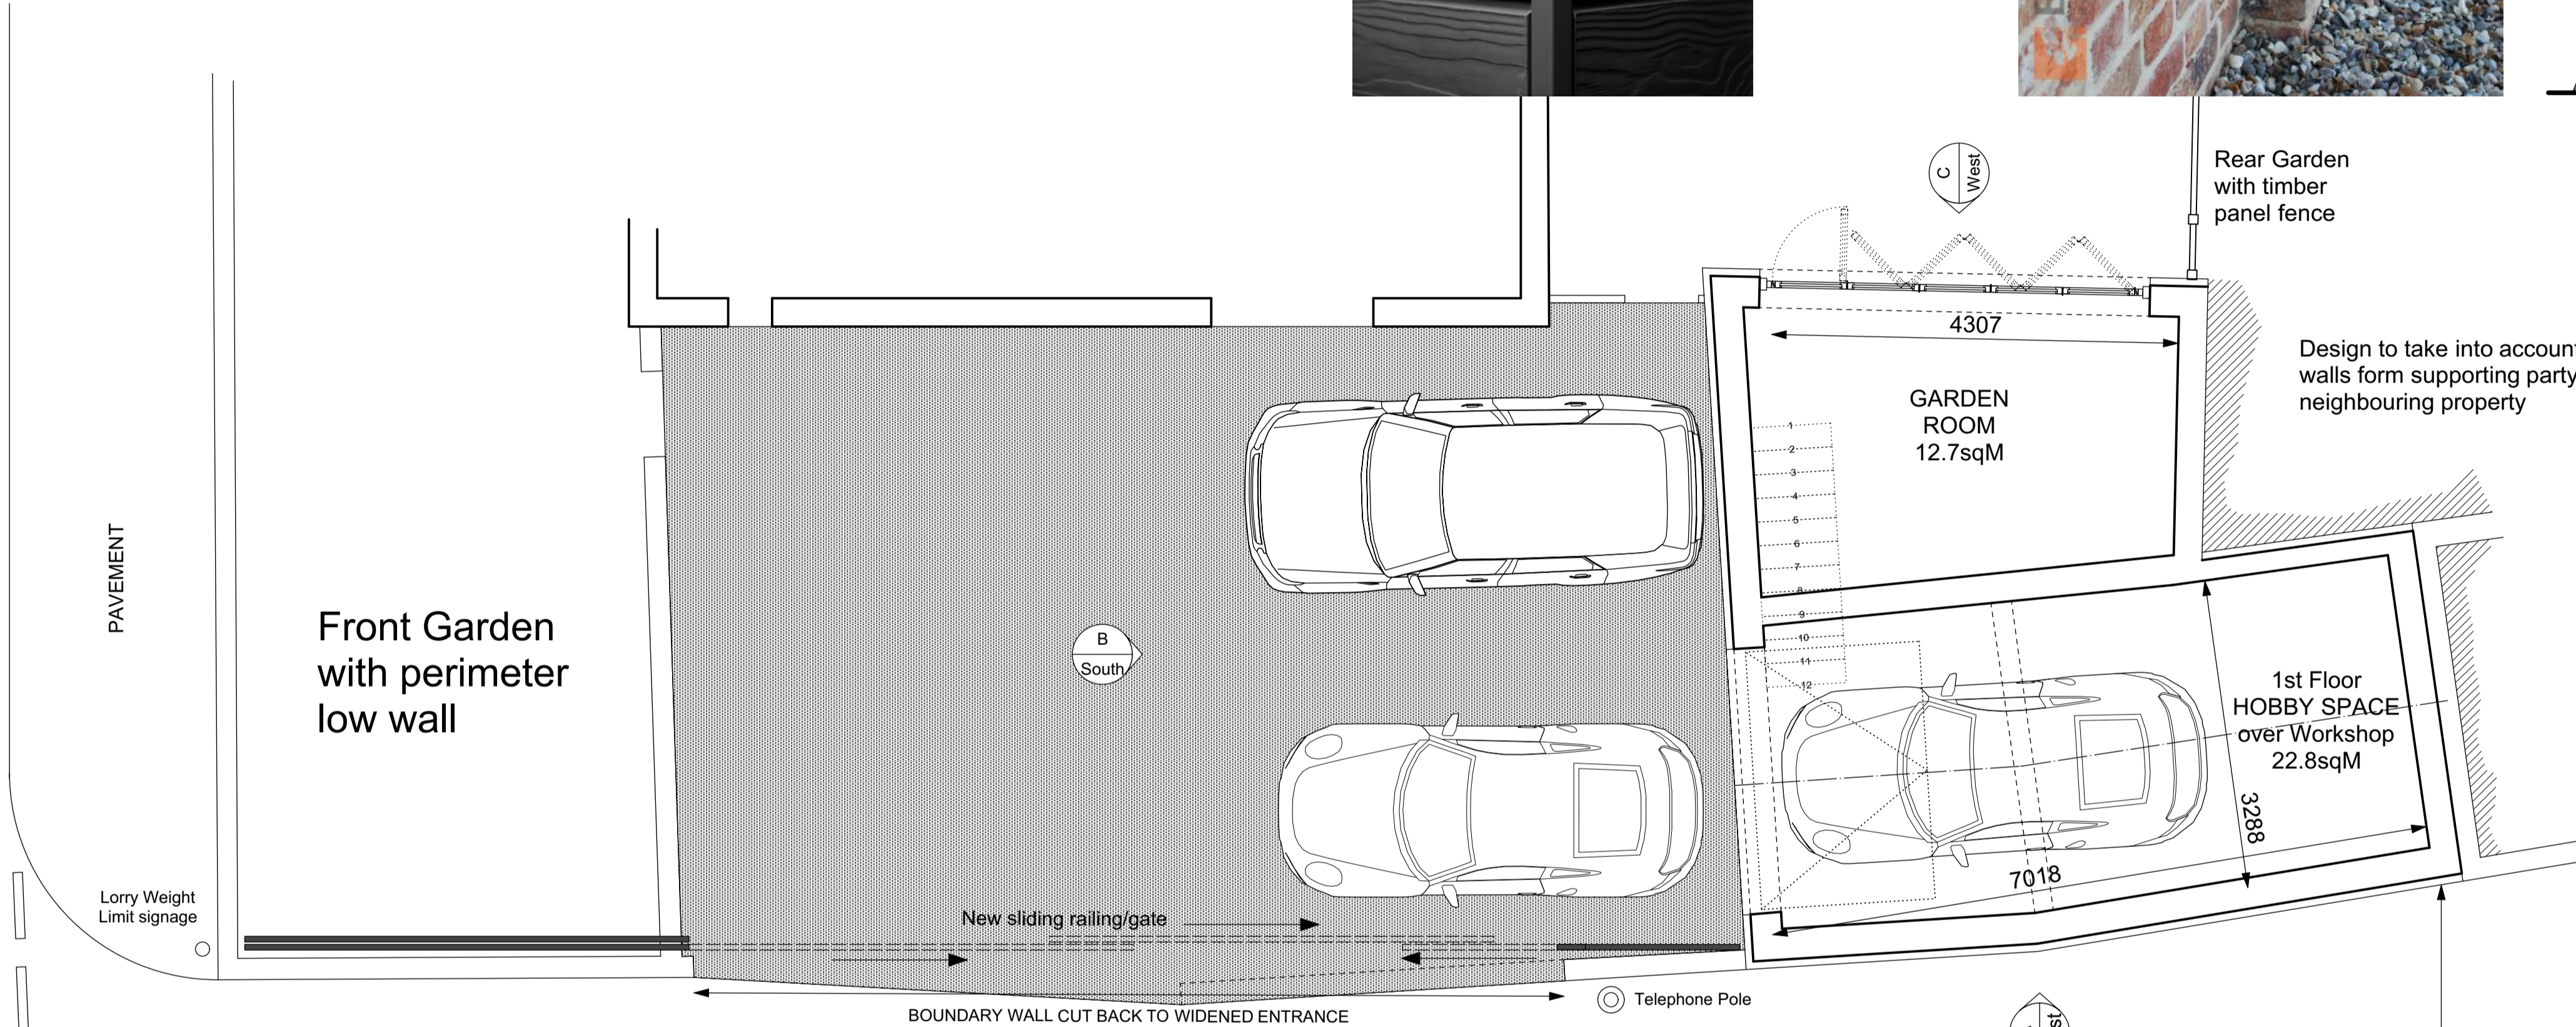

1 General Arrangement PLAN
Scale: 1:50

Indicates area of resurfaced parking / hard standing in textured concrete with drainage channeling to suit

5 Front ELEVATION (with car to scale)
Scale 1:50

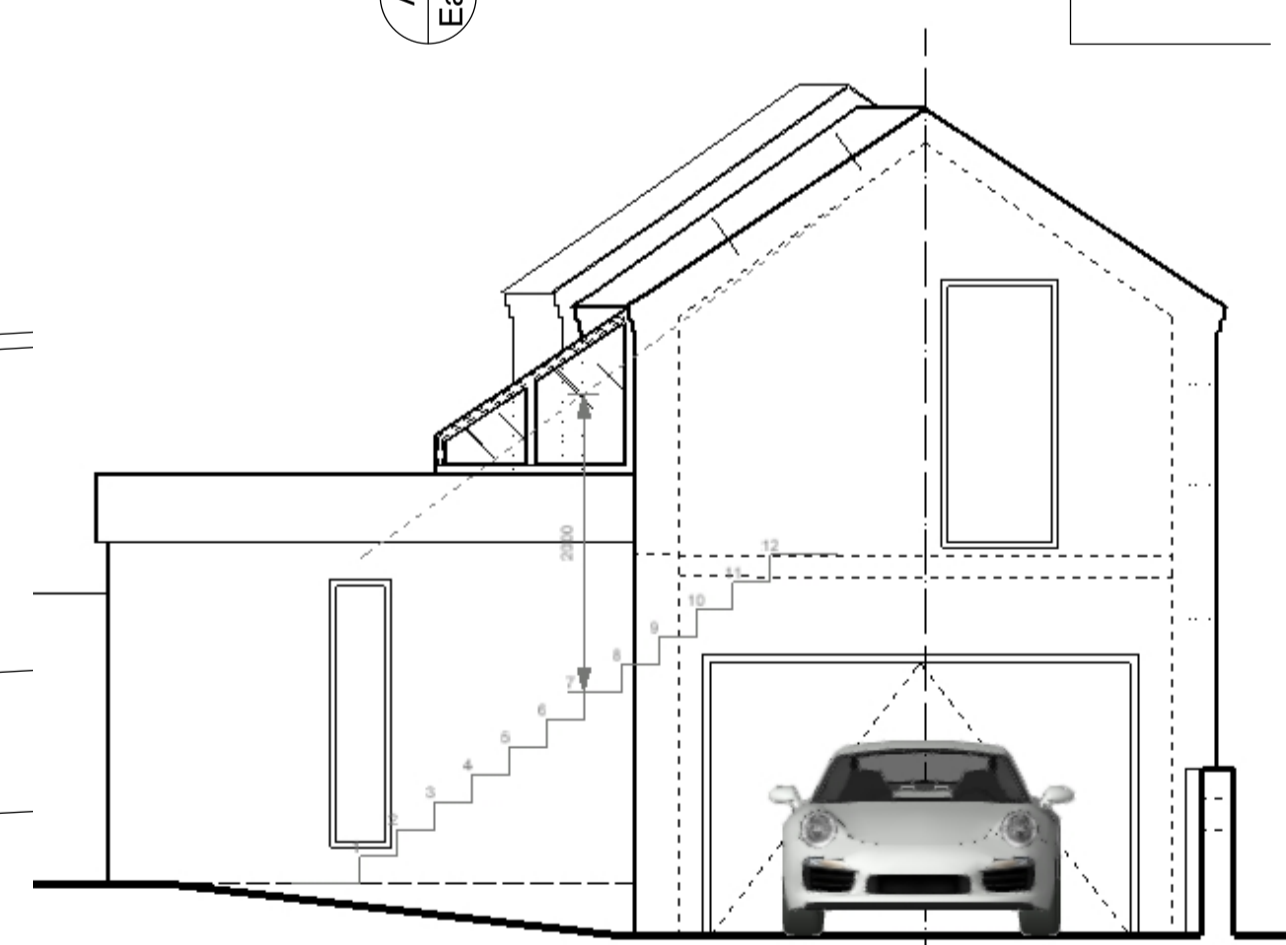

PROJECT	DRG No	ALTERATIONS	ALTERATIONS	BY	ALTERATIONS	BY
Barn Conversion & Parking	0209-11	REV DATE	DESCRIPTION		REV DATE	DESCRIPTION
	SCALE As Noted	@	A1			
DRG TITLE	DATE	CLIENT				
PROPOSAL - K General Arrangement PLAN ELEVATIONS - A/B/C	23-03-2021					
DWN BY						

steve turner
DESIGN

8 POND STREET, HARLAXTON, Lincs. NG32 1HW
TEL: 07765-223209
info@steveturnerdesign.co.uk

Mr & Mrs Cocker
18 Victoria St, Bassinghay, Lincs. LN4 4HQ
(NKDC)