




Ground Floor 1:50

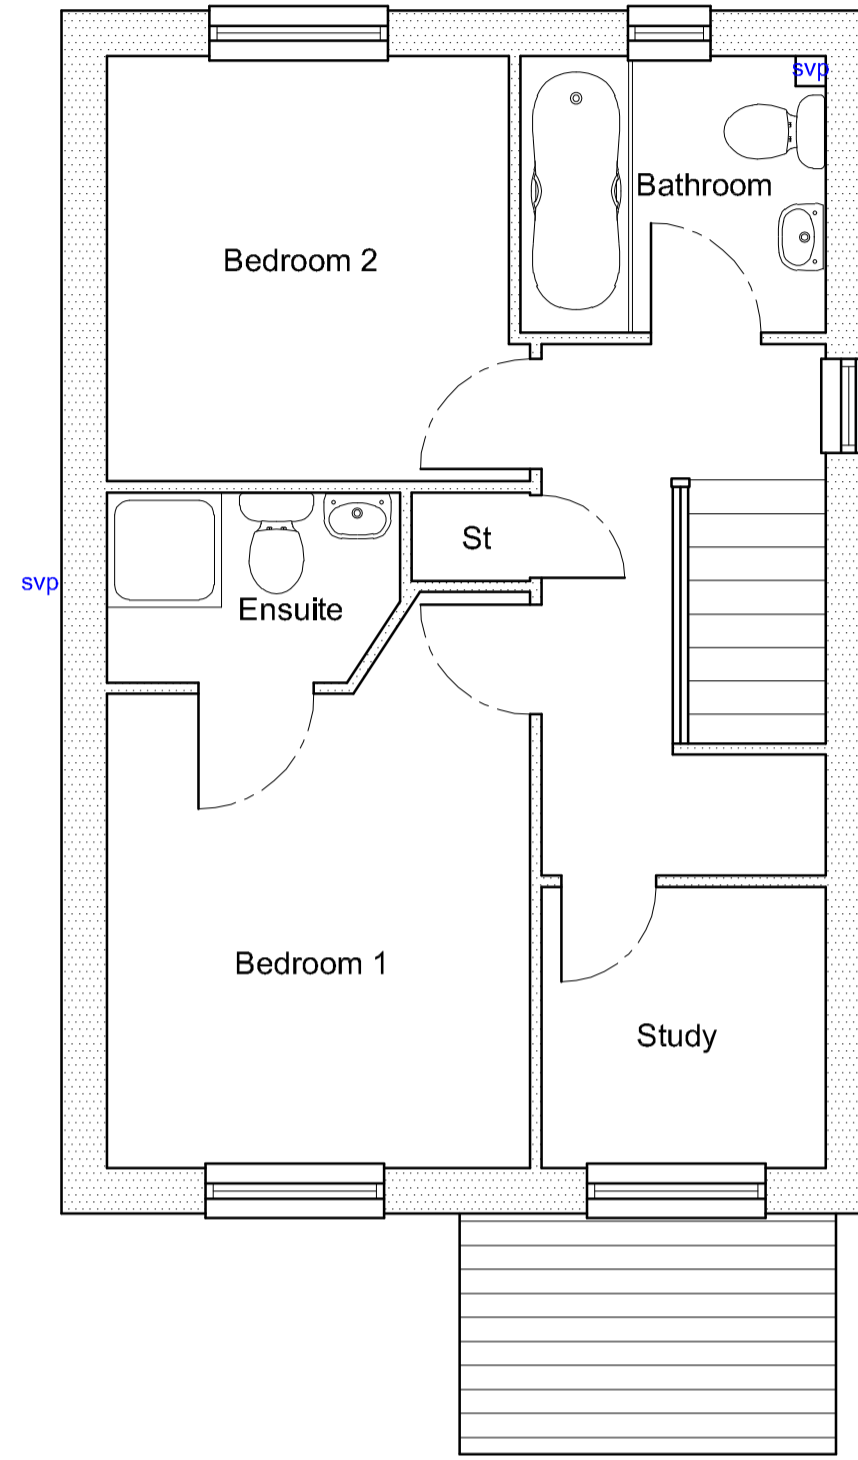

First Floor 1:50

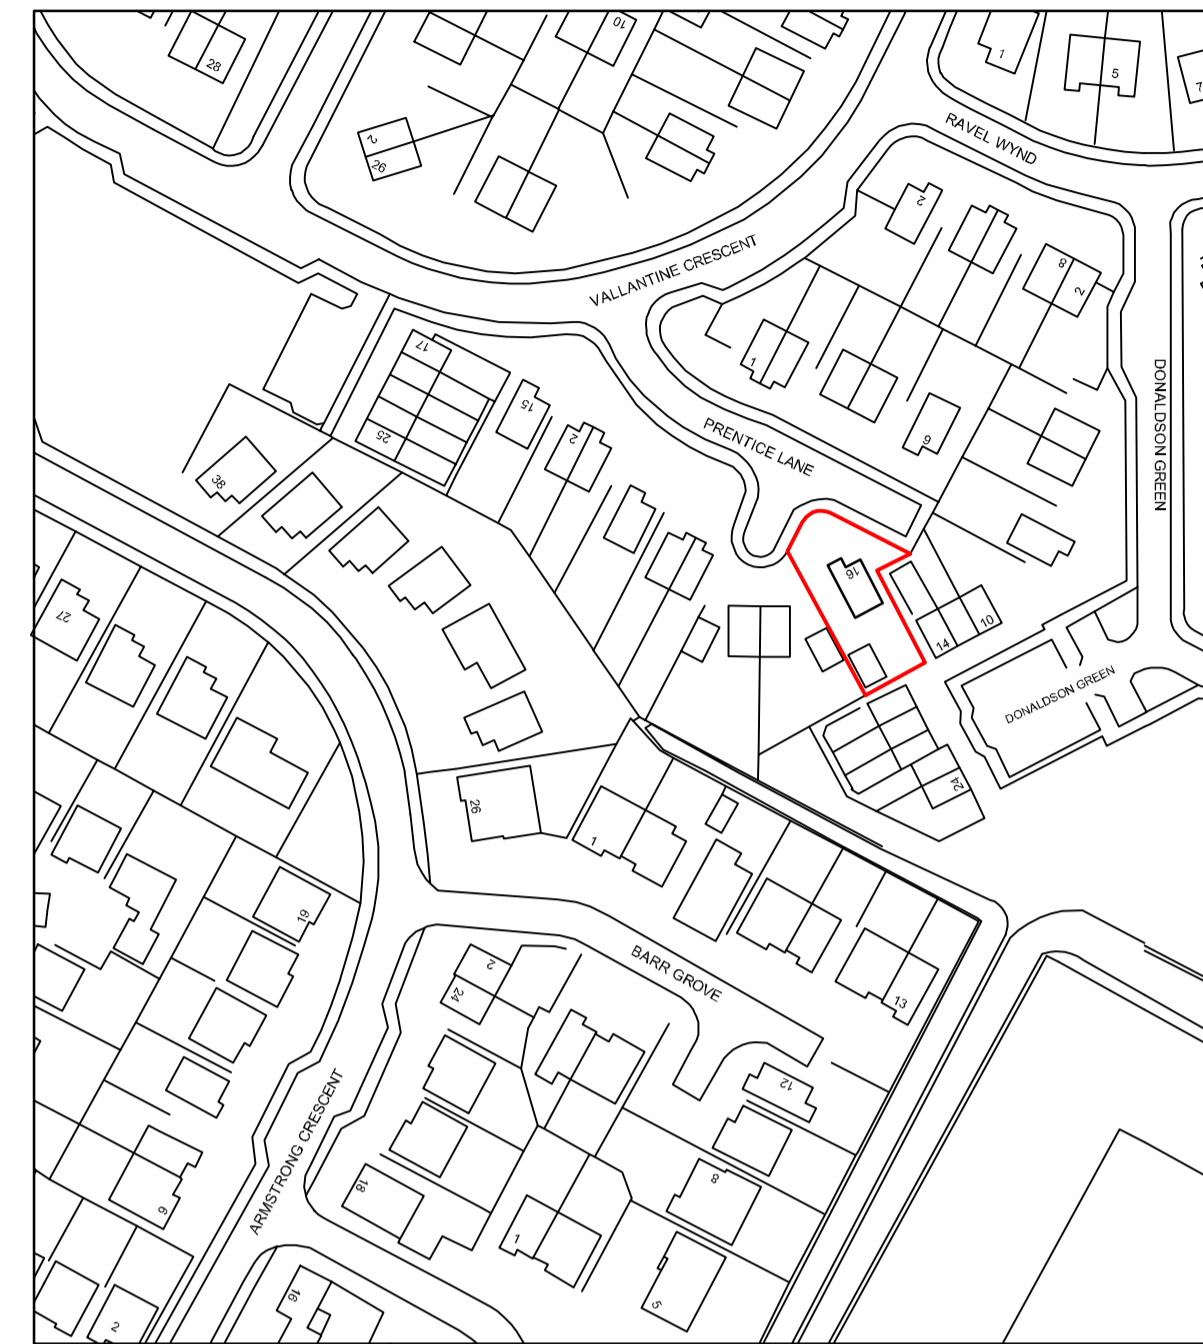


Location Plan 1:1250

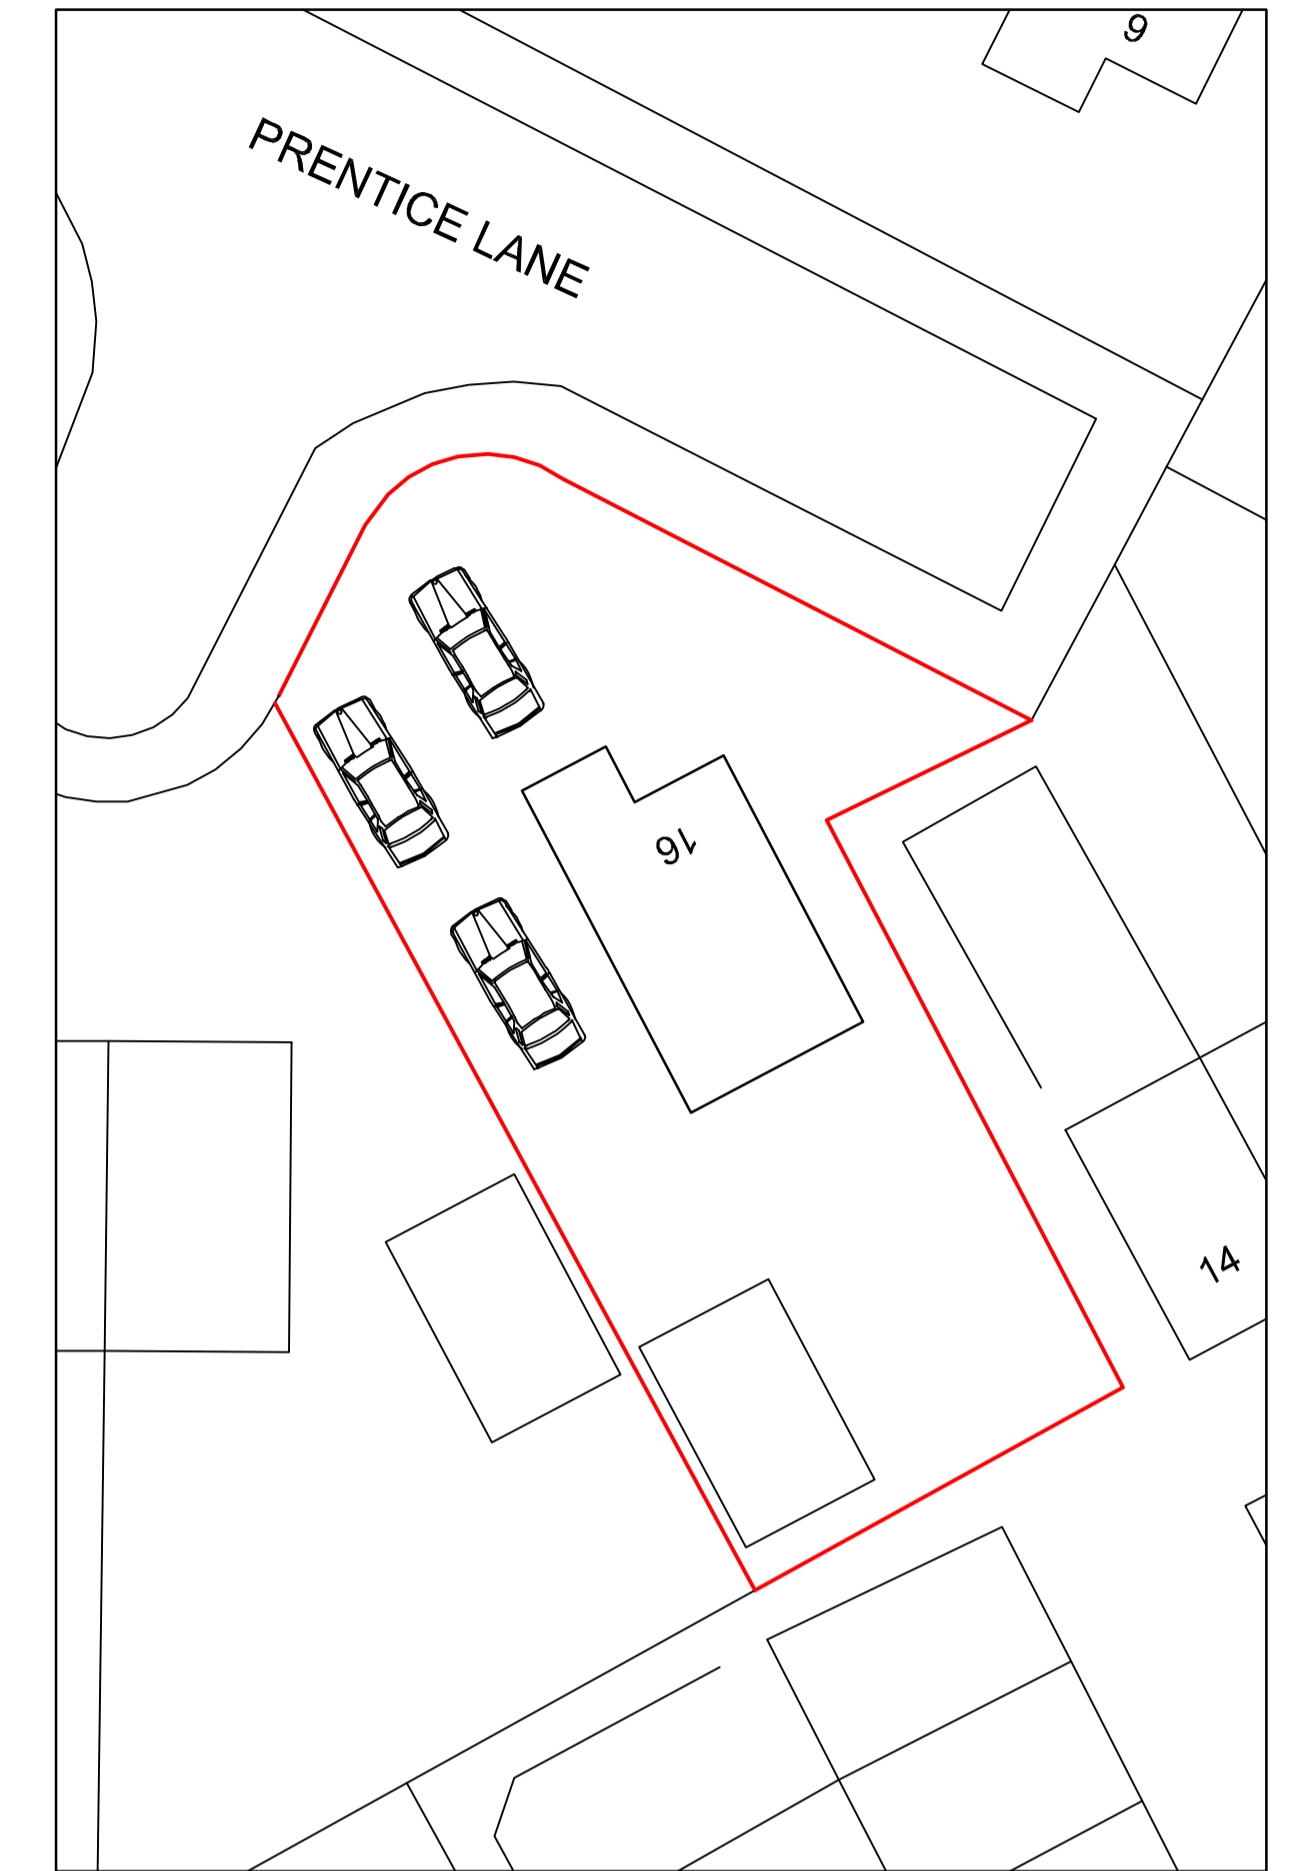

Block Plan 1:200







Front 1:100
(North elevation)

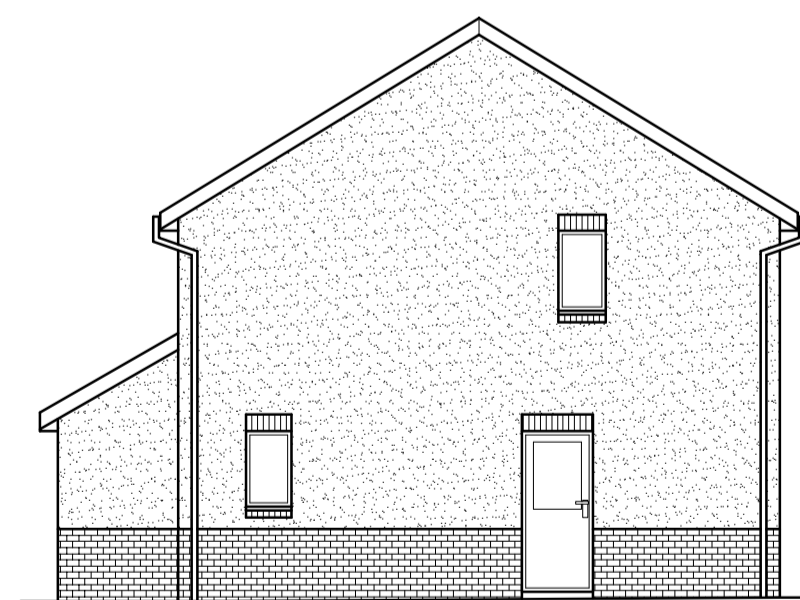

Side 1:100
(East elevation)



Rear 1:100
(South elevation)

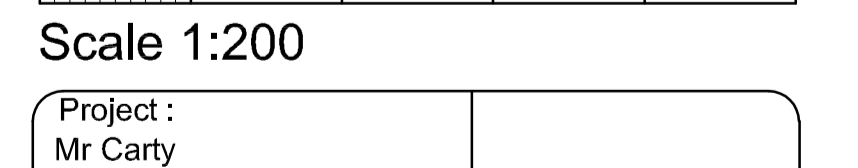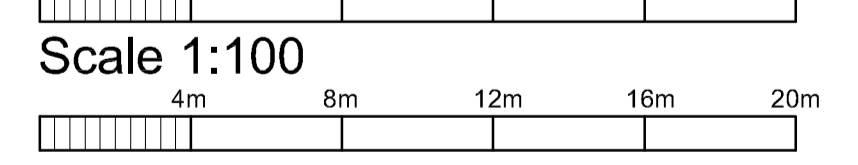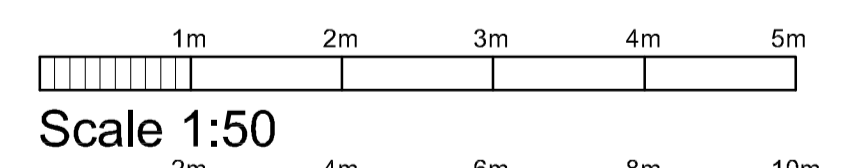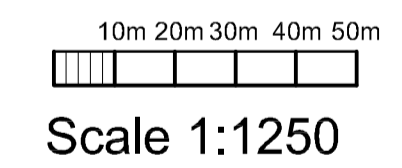

Project :	Existing
Mr Carty	
16 Prentice Lane Uddingston, G71 6UD	
Scale 1:50/1:100/1:200/1:1250	
Date: 01/02/24	Rev pre/01