



OS LICENCE NO: 100-022432
 Contractors must verify all dimensions on site prior to commencement of works. DO NOT scale from this drawing. FOR PLANNING PURPOSES ONLY. Drawing to be read in accordance with other submitted documentation. It is the responsibility of the client/contractor to instruct a suitably qualified specialist to confirm with the requirements of the current CDM 2015 Regulations. Client/contractor to appoint a structural design/contractor as required under the 1992 legal requirements. Refer to www.hse.gov.uk for further guidance. © Drawings and designs are copyright of Bloomfields and must not be copied without prior consent.


Notes:
 GIA: 340m²

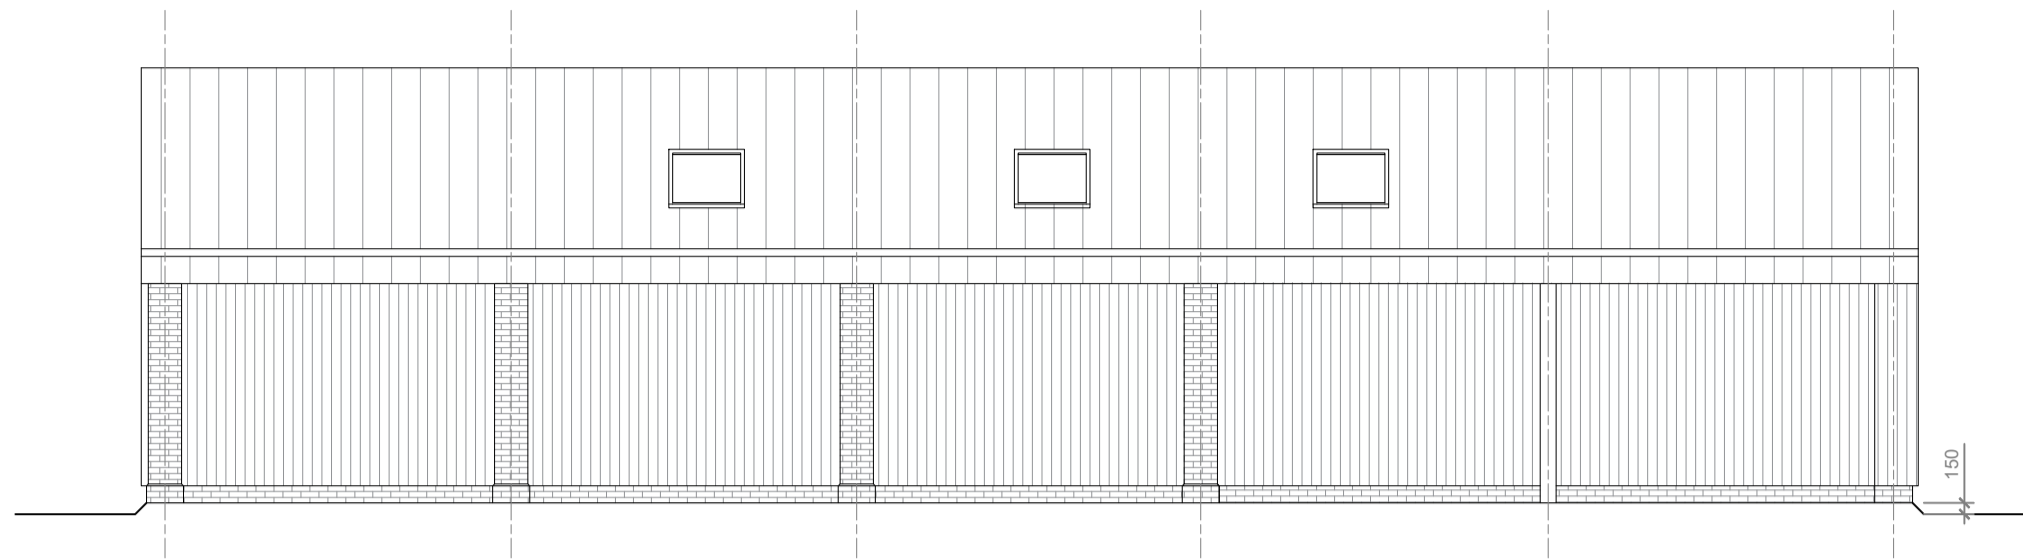


Proposed North West Elevation

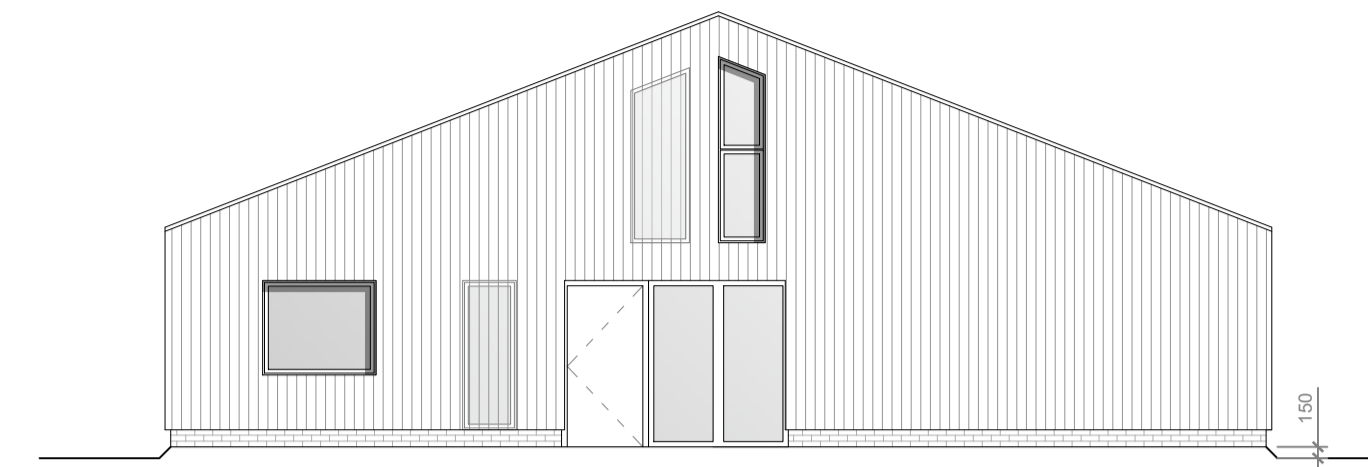


Proposed South West Elevation

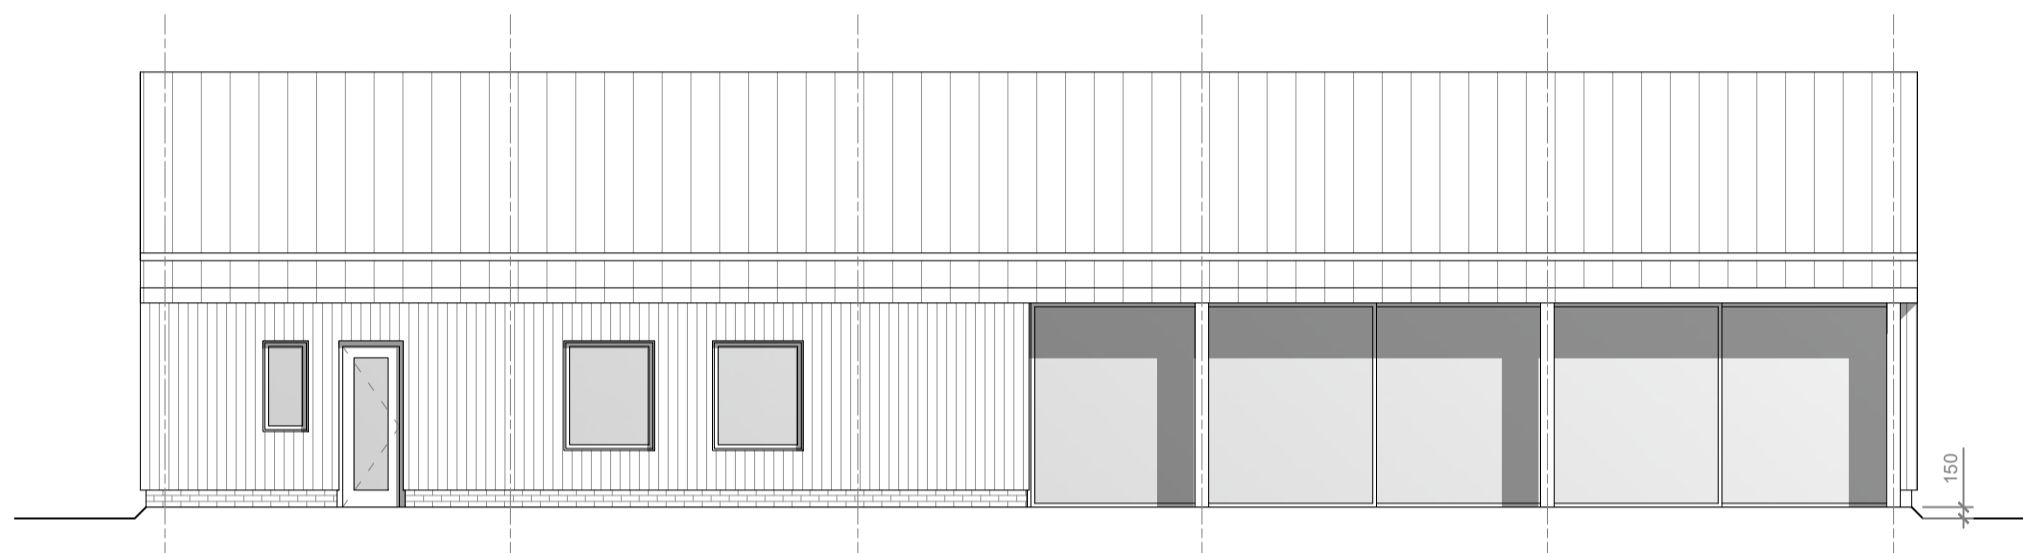


Proposed South East Elevation

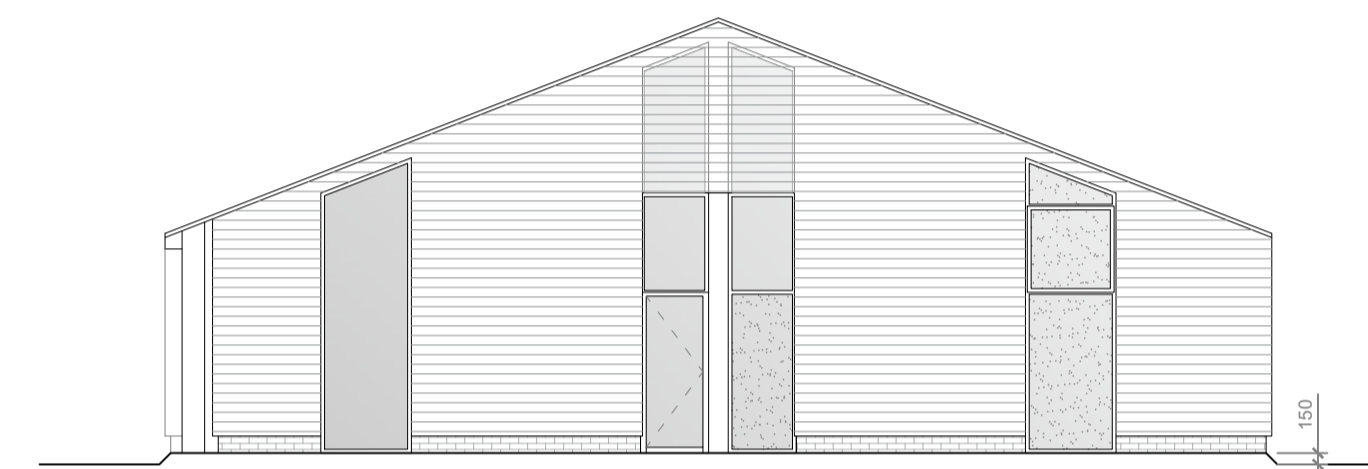

Proposed North East Elevation

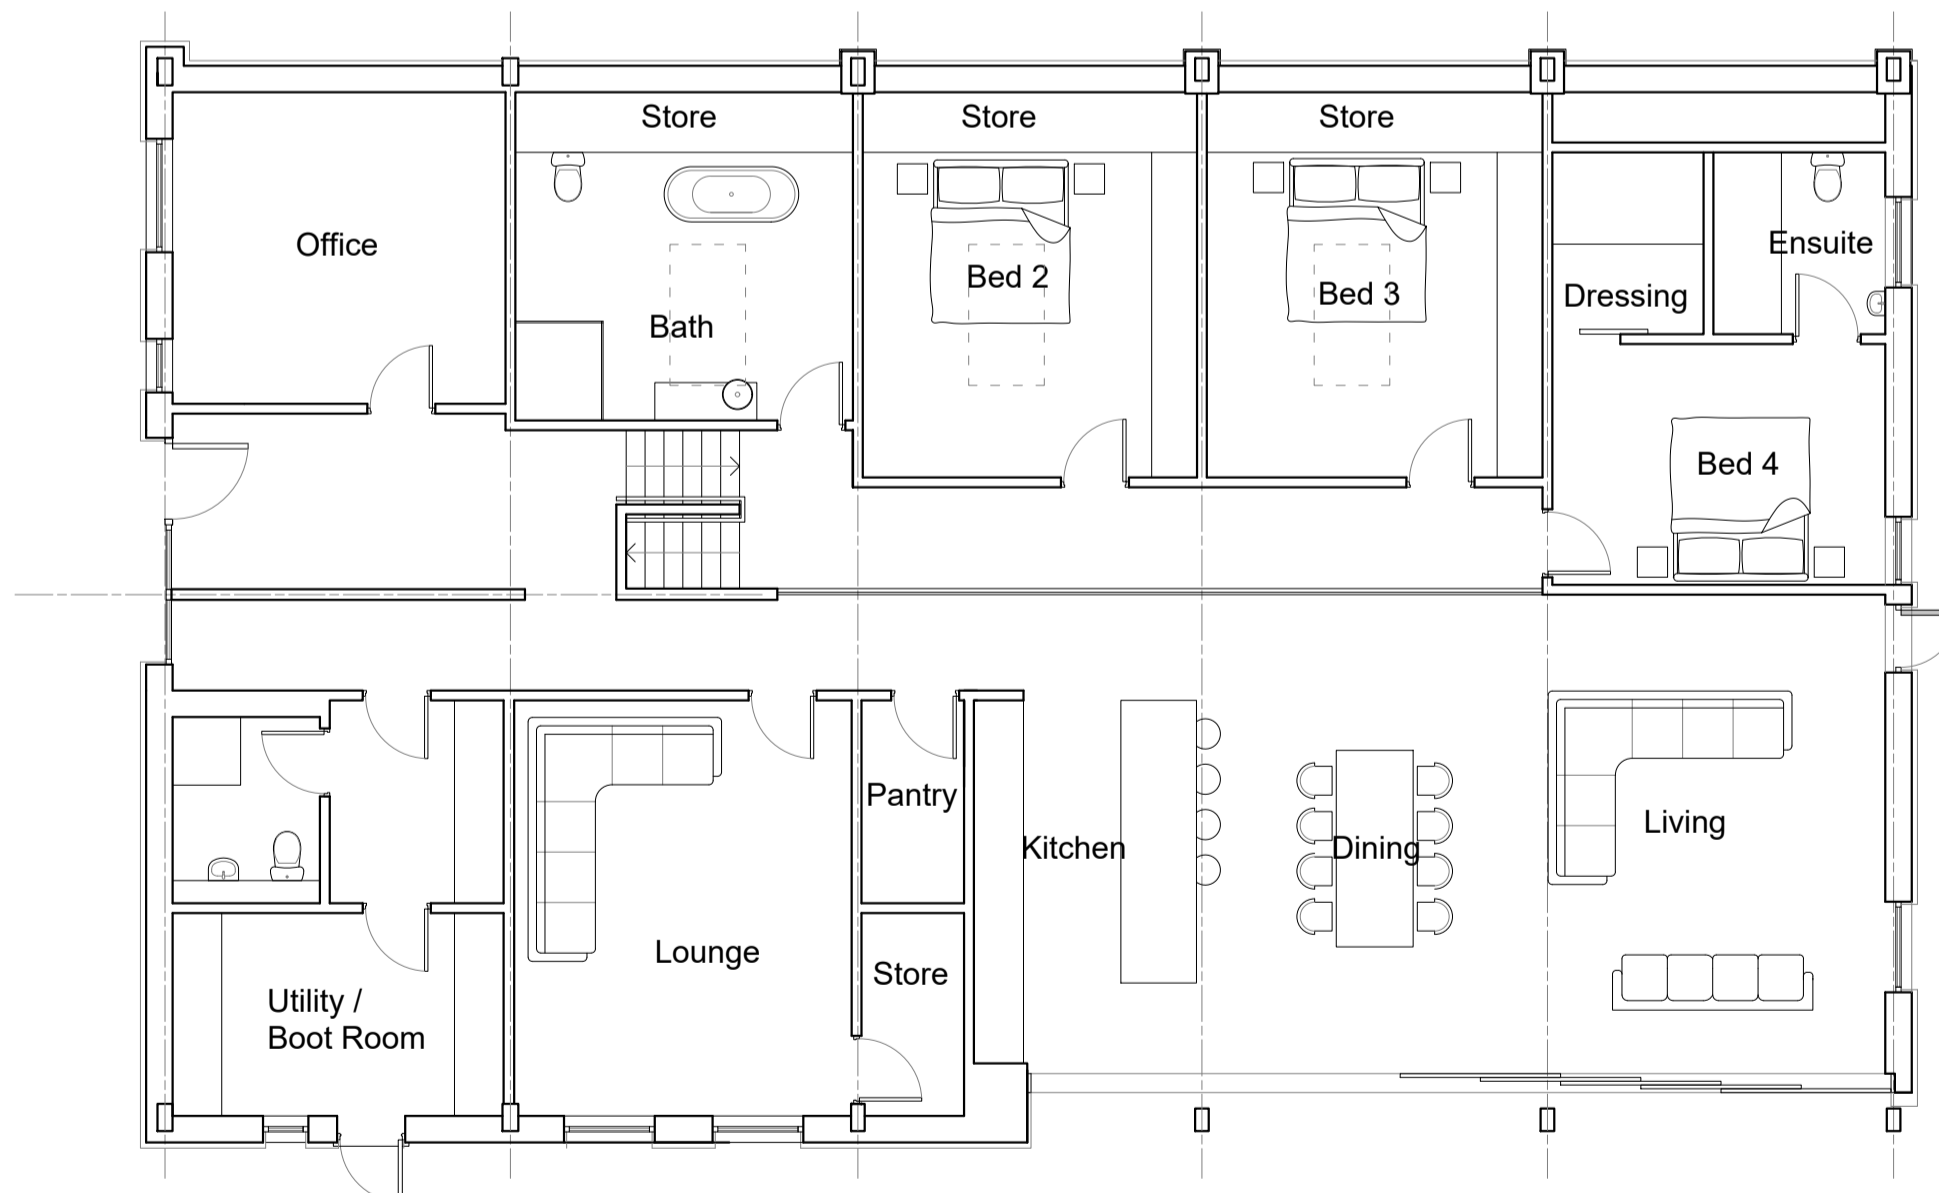

Proposed Ground Floor Plan

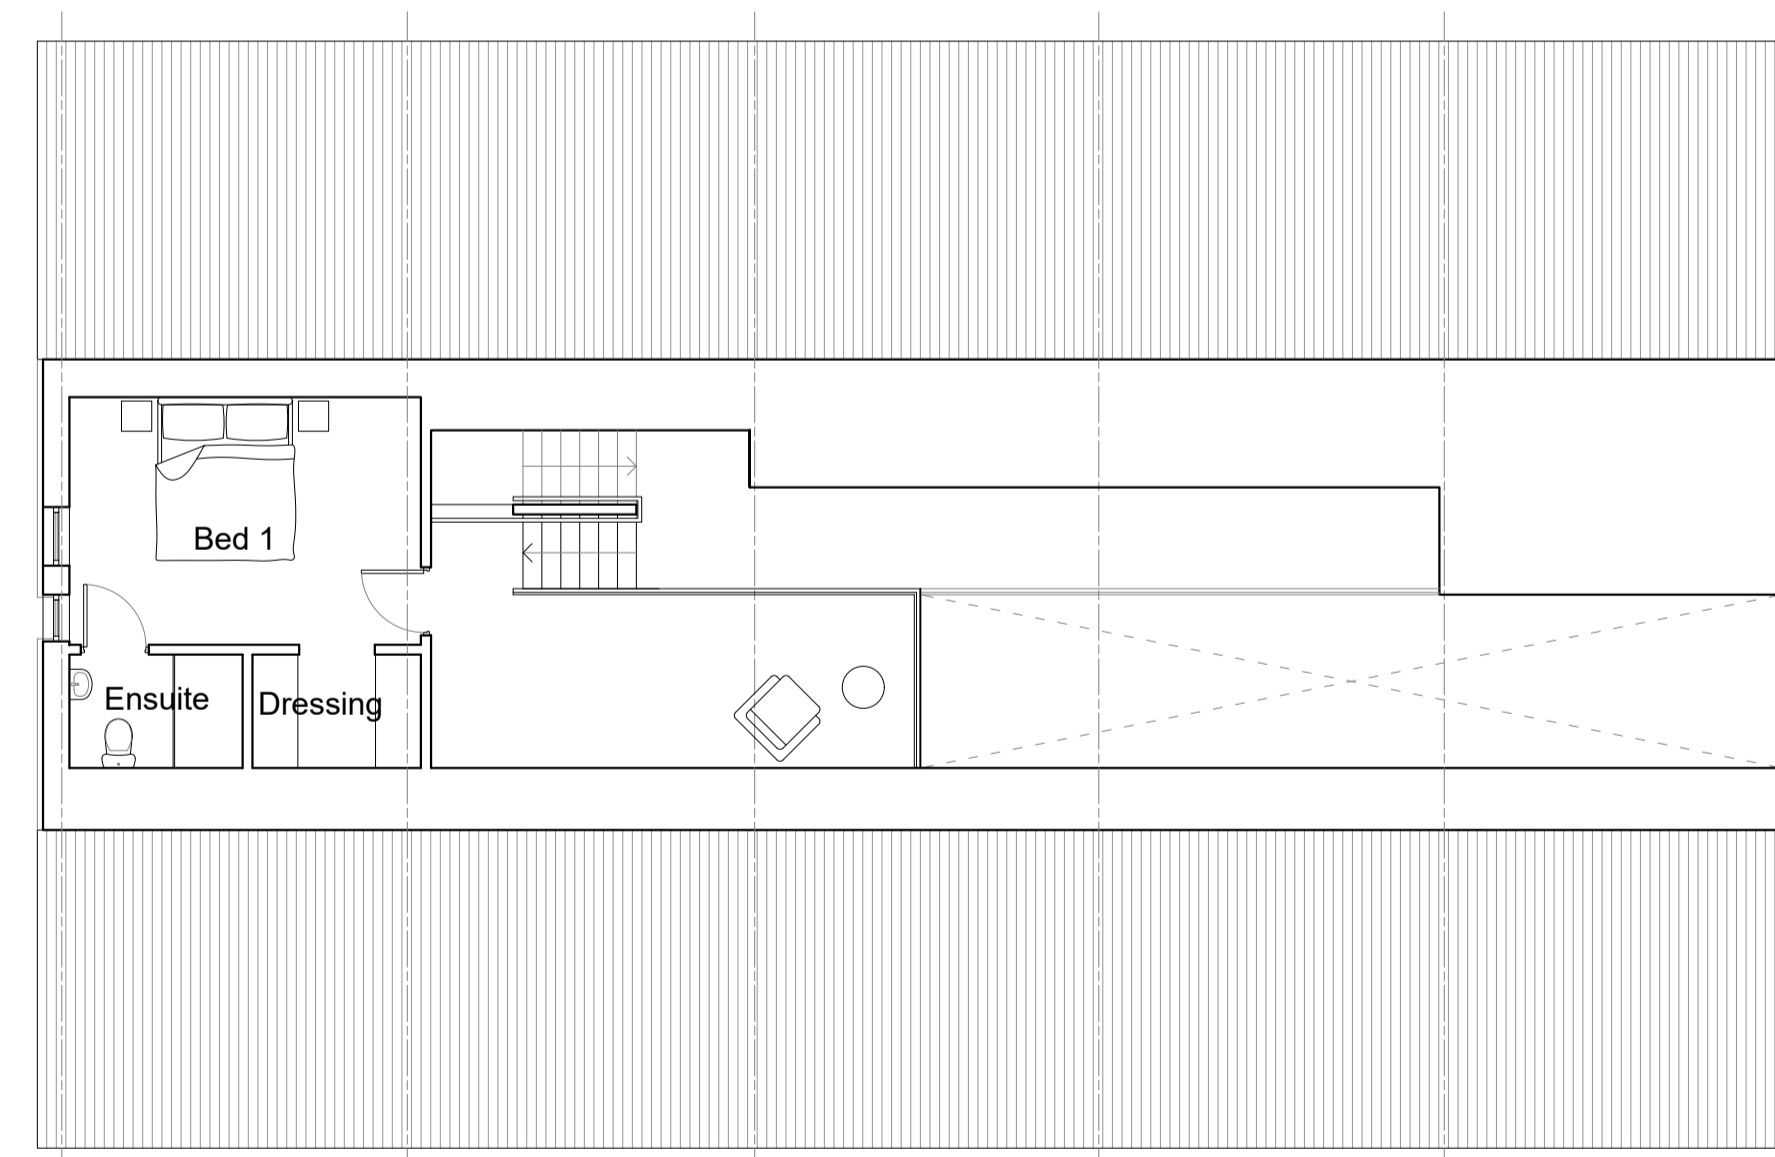

Proposed Mezzanine Floor Plan

Issued for Planning

Revision:	Rev By:	Checked By:
A. 13.01.2023	EGT	MJR



01892 831 600
 www.bloomfieldsltd.co.uk
 drawing@bloomfieldsltd.co.uk

Client:
 J. Coddington

Project:
 Conversion of Rural Building

Site Address:
 Building at Badsell Park Farm,
 Crittenden Road, Matfield,
 Tonbridge, TN12 7EW

Scale: 1:100 @ A1
 Drawn By: EGT

Date: 04.10.2022
 Checked By: MJR

Drawing Title:
 Proposed Plans and Elevations

St: | Job No: | Drawing No: | Rev:

P.2831.060.A

