


FRONT ELEVATION



SIDE ELEVATION

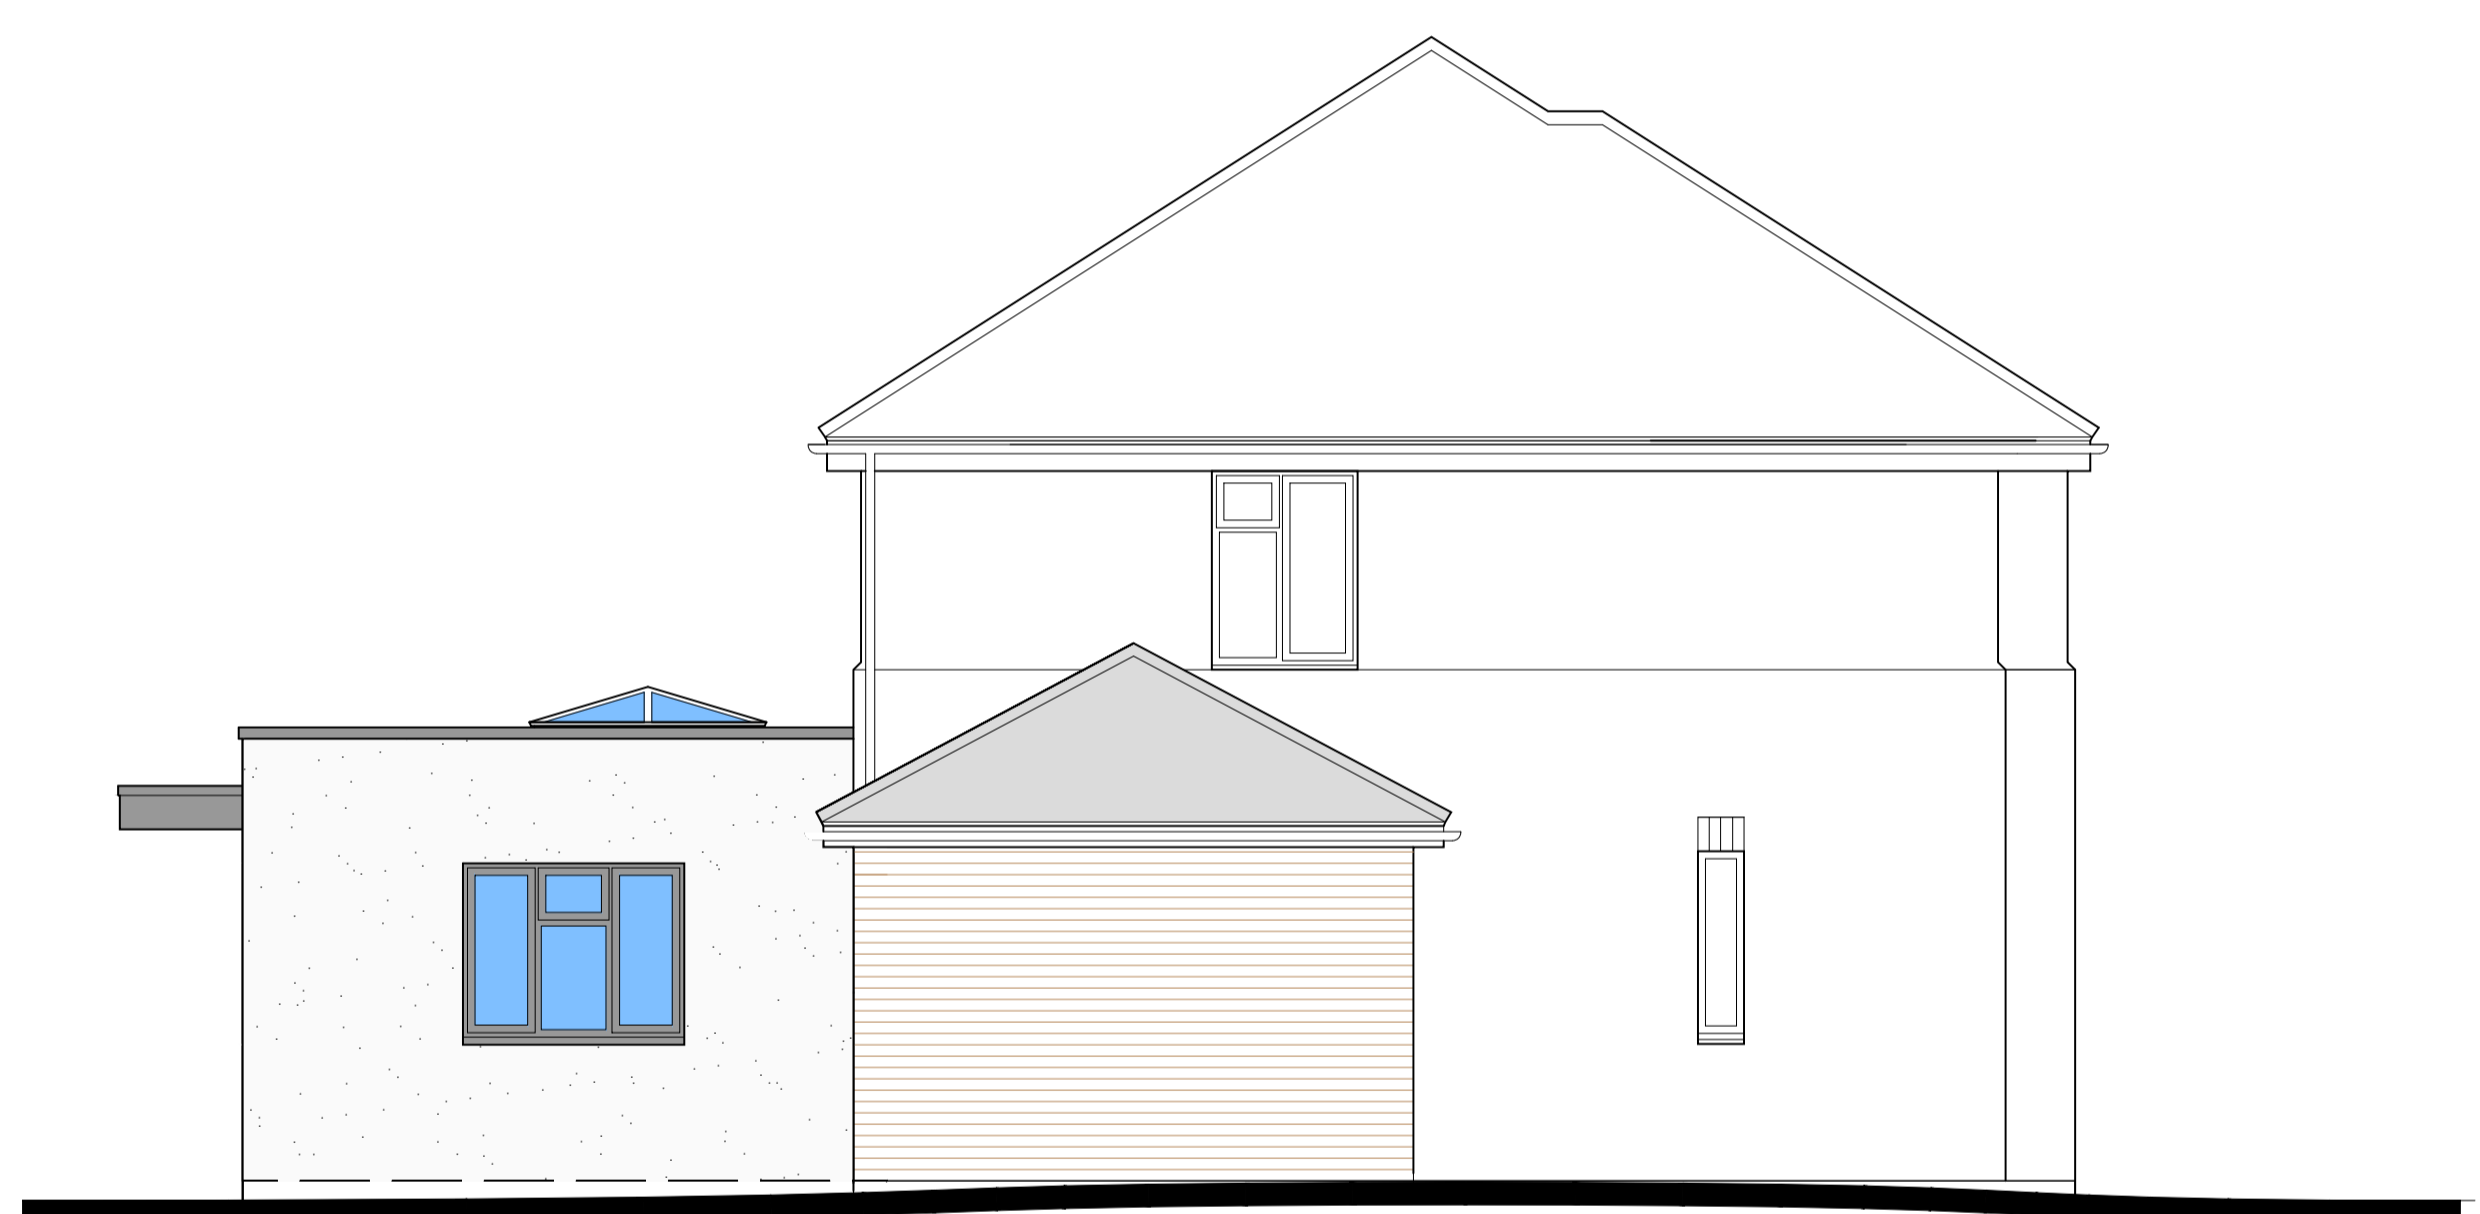

REAR ELEVATION

**NOTE**  
Drawing prepared to obtain Planning Permission only. Builder must check setting out and all drawing information before commencement. All findings must be reported.

**MATERIALS SPECIFICATION**

- External Walls - Facing brickwork and render
- Roof - Single lap concrete tiles to match existing and GRP
- Windows and Doors - White PVC-u to match existing and Grey PVC-u
- Rainwater Goods - Black round plastic gutters to match existing

© Copyright

**csb architecture**  
Architecture and Surveying

CSB Architecture Ltd  
Dunstone House, 3 Dunstone Court  
Market Drayton, Shropshire, TF9 3GA  
Tel: 01630 654955 Email: info@csbarchitecture.co.uk

|  |                      |                        |                 |
|--|----------------------|------------------------|-----------------|
| <b>PROJECT</b><br>Single Storey Extensions                                       |                      |                        |                 |
| <b>ADDRESS</b><br>65 Dalelands Estate<br>Market Drayton<br>Shropshire<br>TF9 1AZ |                      |                        |                 |
| <b>SCALES</b><br>1:50 @ A1 & 1:100 @ A3  |                      | <b>PLOT SIZE</b><br>A1 |                 |
| <b>DRAWING TITLE</b><br>Proposed Plans and Elevations                            |                      |                        |                 |
| <b>DATE</b><br>March 2019  | <b>JOB N°</b><br>247 | <b>DWG N°</b><br>004   | <b>REV</b><br>B |