


Proposed 660mm x 1180mm roof light to the shower room.  
 Proposed slate roof covering.  
 Existing boundary wall.  
 Proposed render to match existing.

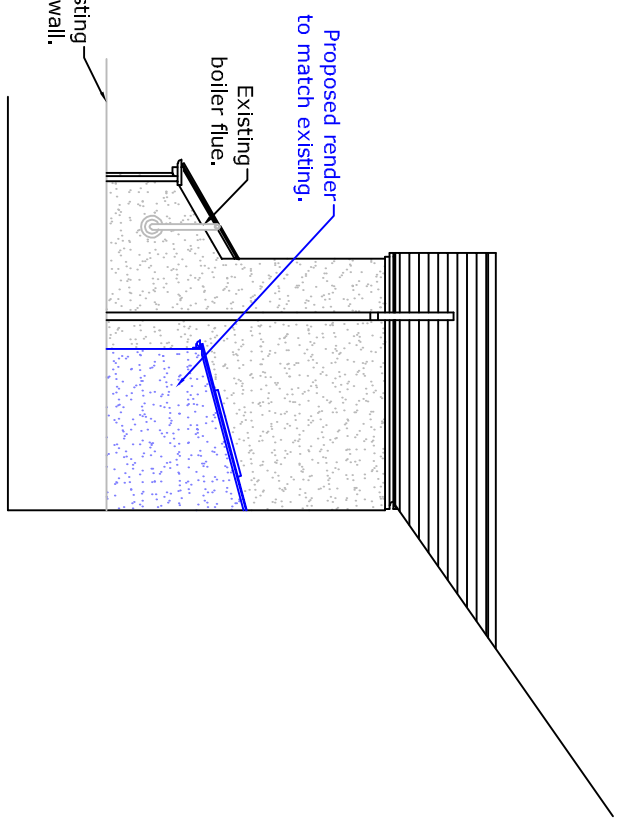

Proposed render to match existing.  
 Existing boiler flue.  
 Existing boundary wall.

Proposed North-East Elevation

Proposed North-West Elevation

Drawings produced by



Property Design Solutions Ltd  
 01395 26-66-66

REVISIONS		CONTRACT:	DETAIL
NO.	DETAILS	Proposed Rear Extension to: 2 Canada Cottages, Broadway, EX5 1NX. Woodbury, EX5 1NX.	
		CLIENT: Mr. Stevens, 2 Canada Cottages, Broadway, Woodbury, EX5 1NX. <td rowspan="3"><b>PROPOSED ELEVATIONS</b></td>	<b>PROPOSED ELEVATIONS</b>
		DRAWN: Dean	
		REVISION: B	
		DATE: 25 Jan '24	DRAWING NO:
		SCALE: 1:100 (A4)	23/3425/Drawing 5
		STATUS: FOR APPROVAL	