



WEST ELEVATION.

EAST ELEVATION

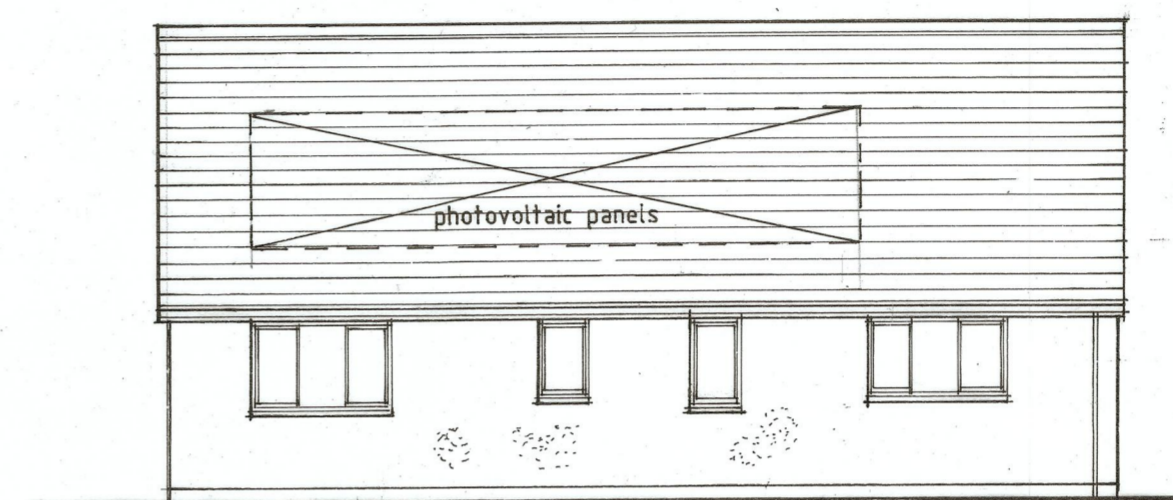


SOUTH ELEVATION


EXTERNAL FINISHES  
 ROOF GREY MARLEY MODERN CONCRETE TILES  
 WALLS COLOURED RENDER  
 WINDOWS AND DOORS UPVC OR POWDER COATED ALUMINIUM  
 VERTICAL TILING TO DORMER  
 SWIFT BOXES TO BE BUILT INTO EAST AND WEST GABLES

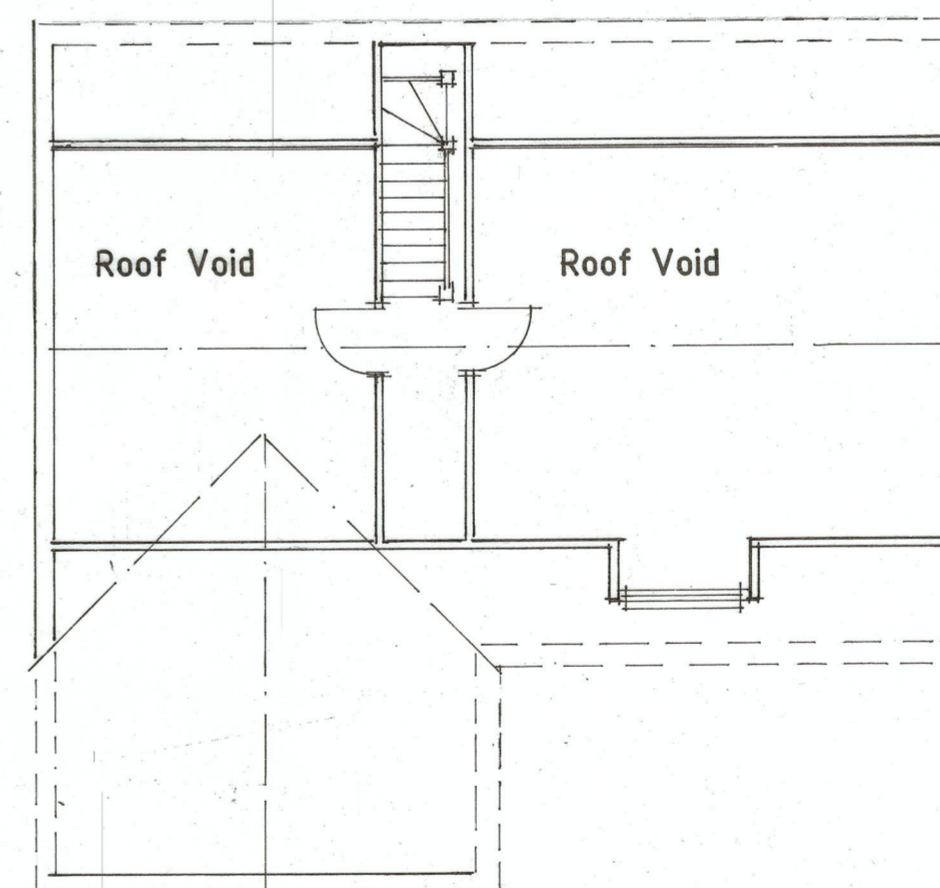

FIRST FLOOR PLAN

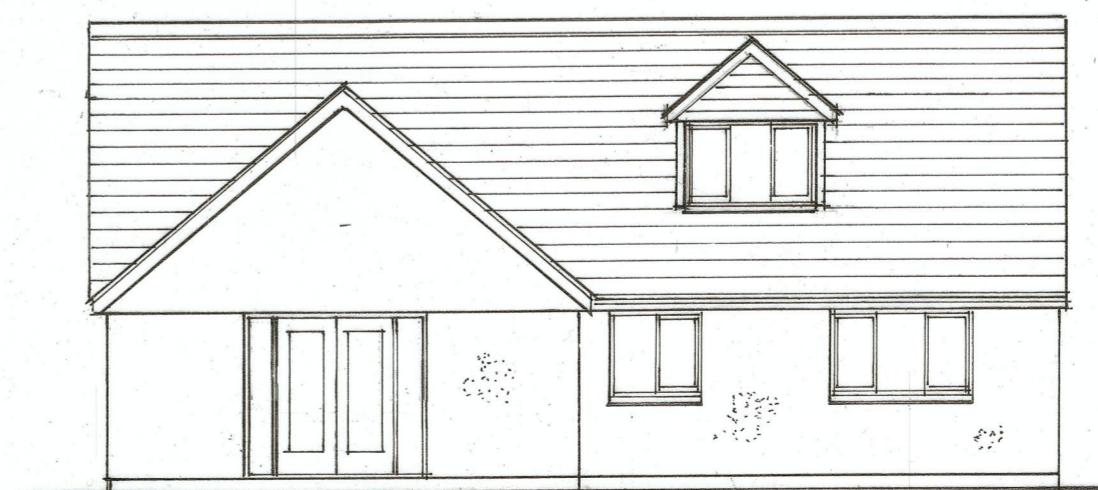

NORTH ELEVATION

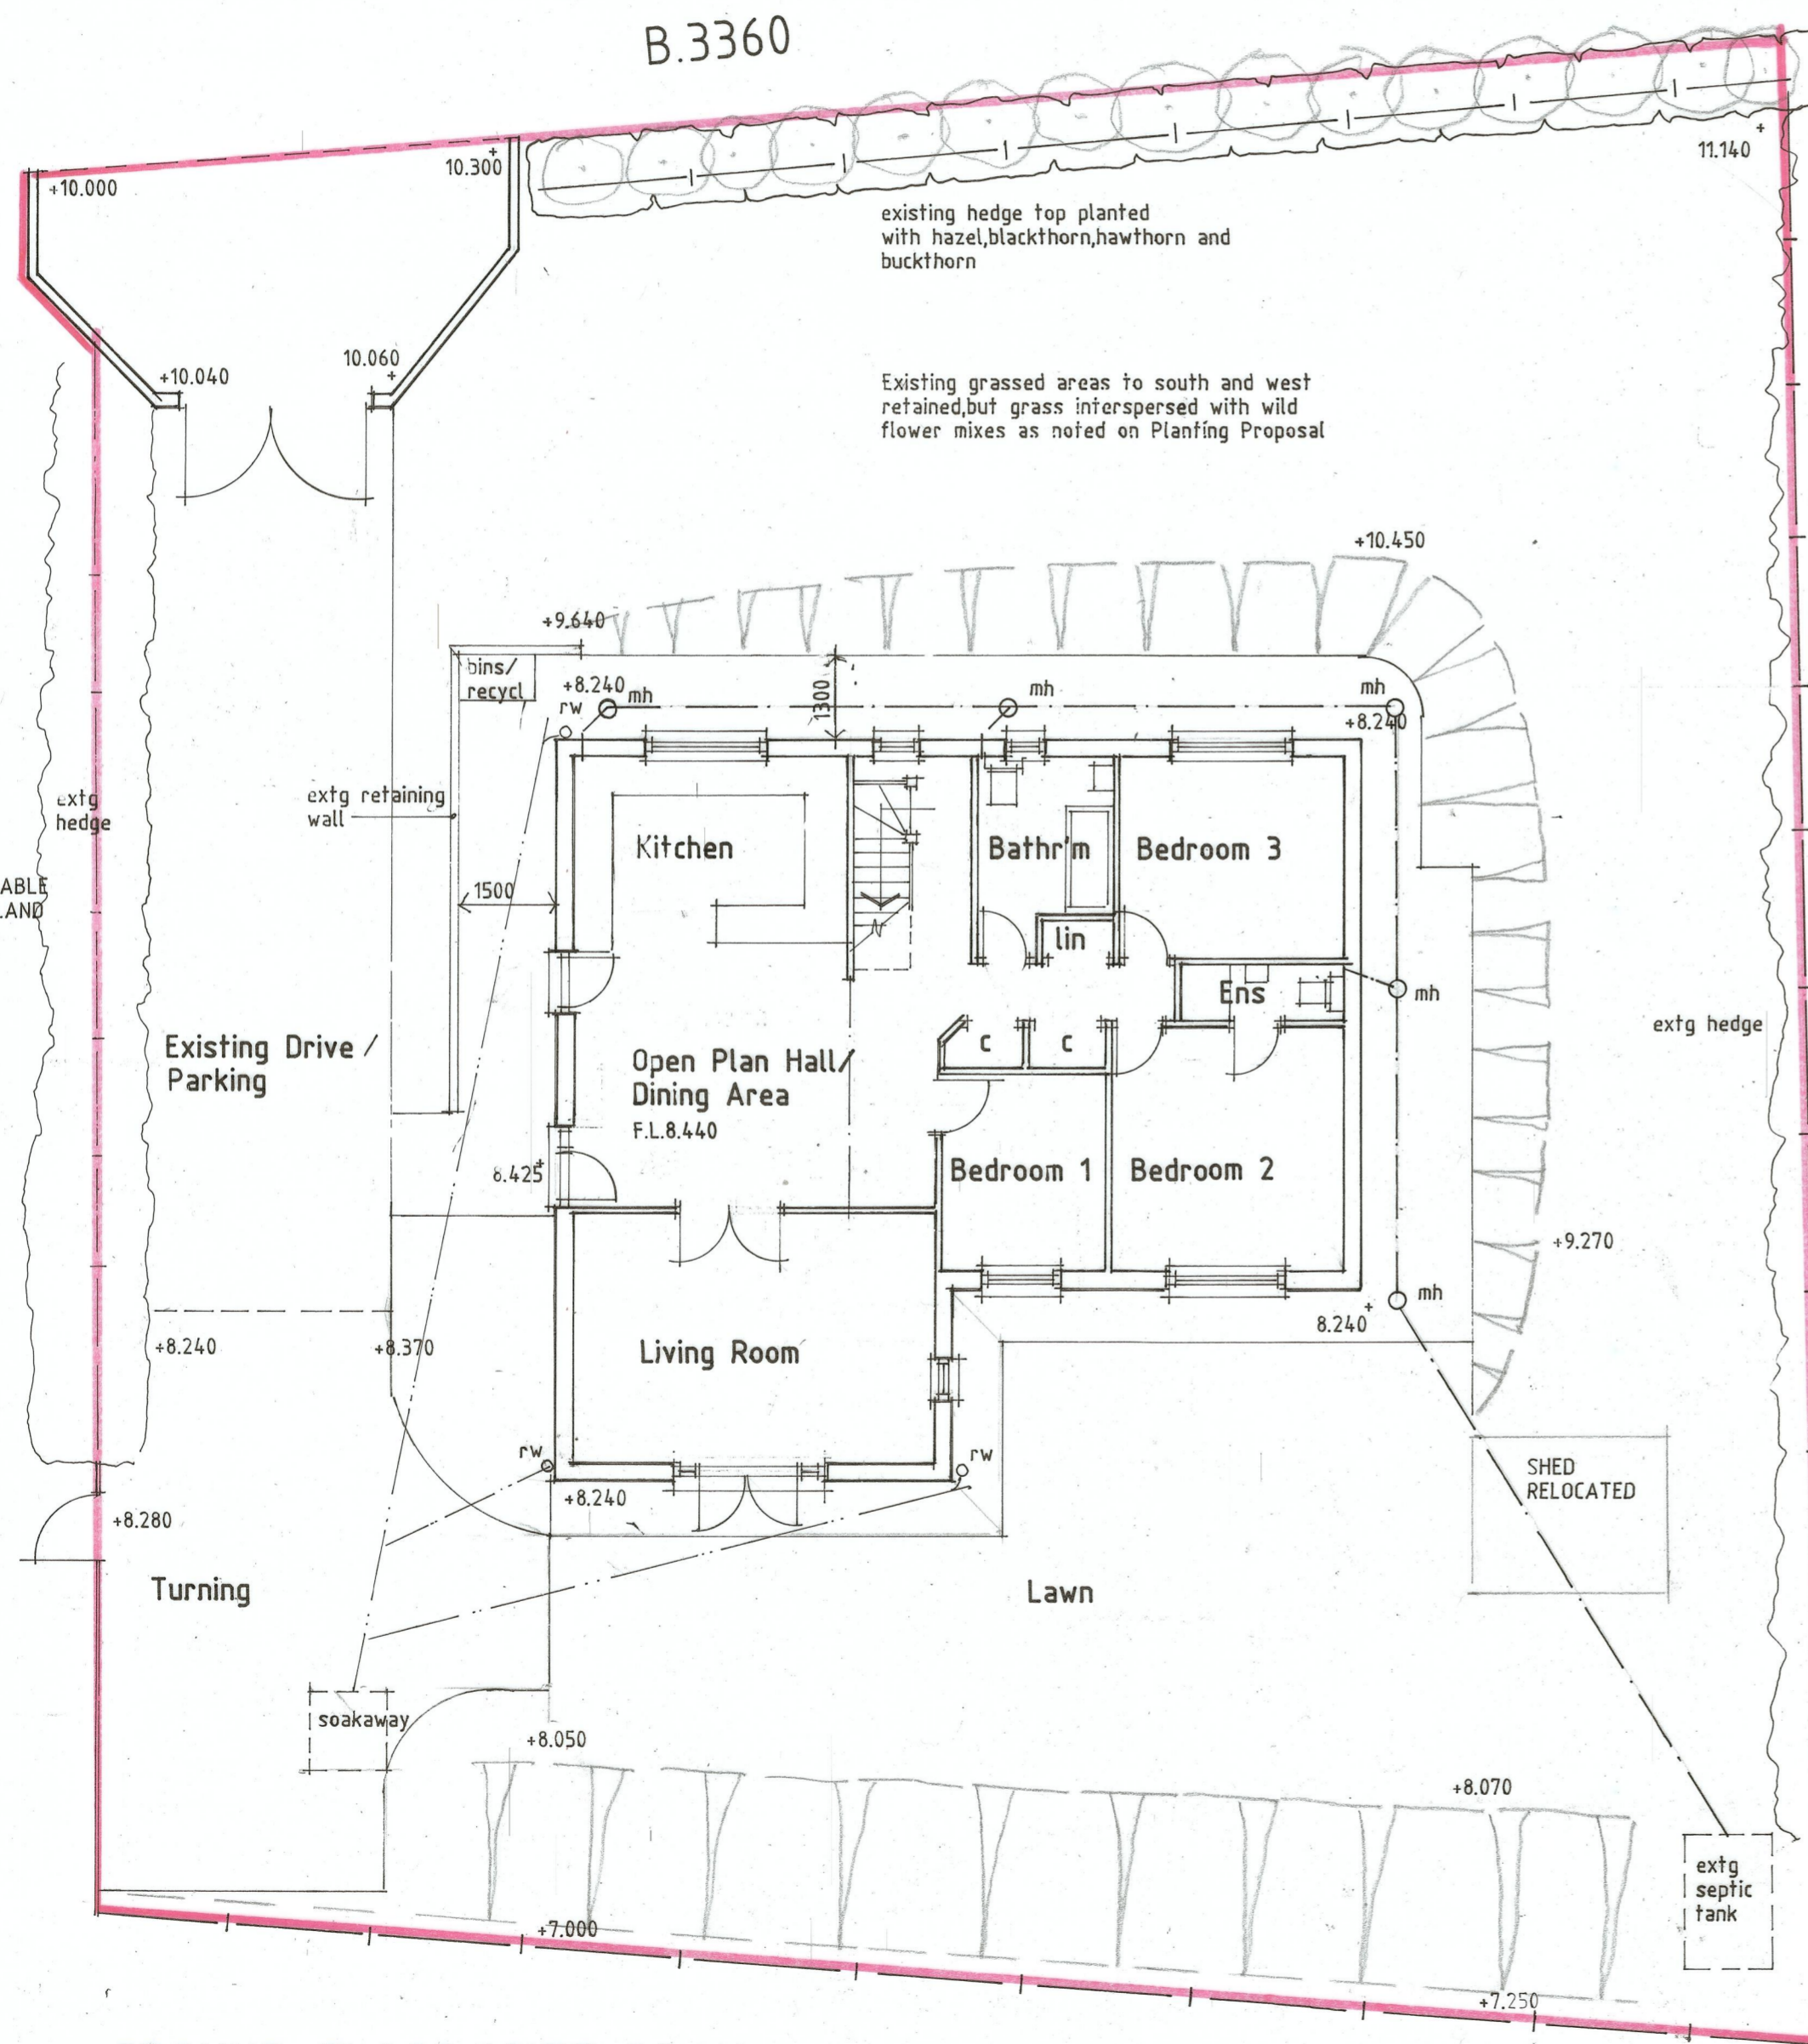

GROUND FLOOR/SITE PLAN

1:100 AT A2 0 1.0m 2.0 3.0 4.0 5.0m

Rev A PV Panels added

NO. 24/01/2<sub>A</sub>

Replacement Dwelling  
 at Green Acres,  
 Doublebois, Liskeard

for  
 Mr. & Mrs. D. Bull

Drawing As Proposed

Scale: 1:100

S.J. HUNKIN. M.C.I.A.T.,  
 CHARTERED ARCHITECTURAL  
 TECHNOLOGIST,  
 13, RUSSELL CLOSE, SALTASH,  
 CORNWALL PL12 4LZ

Tel. 01752 848249

PARKING AVAILABLE  
 ON ADJACENT LAND  
 OWNED BY  
 APPLICANTS