


0 1 2 3 4 5

Print check above (cm). Do not scale from drawing- refer only to figured dimensions.

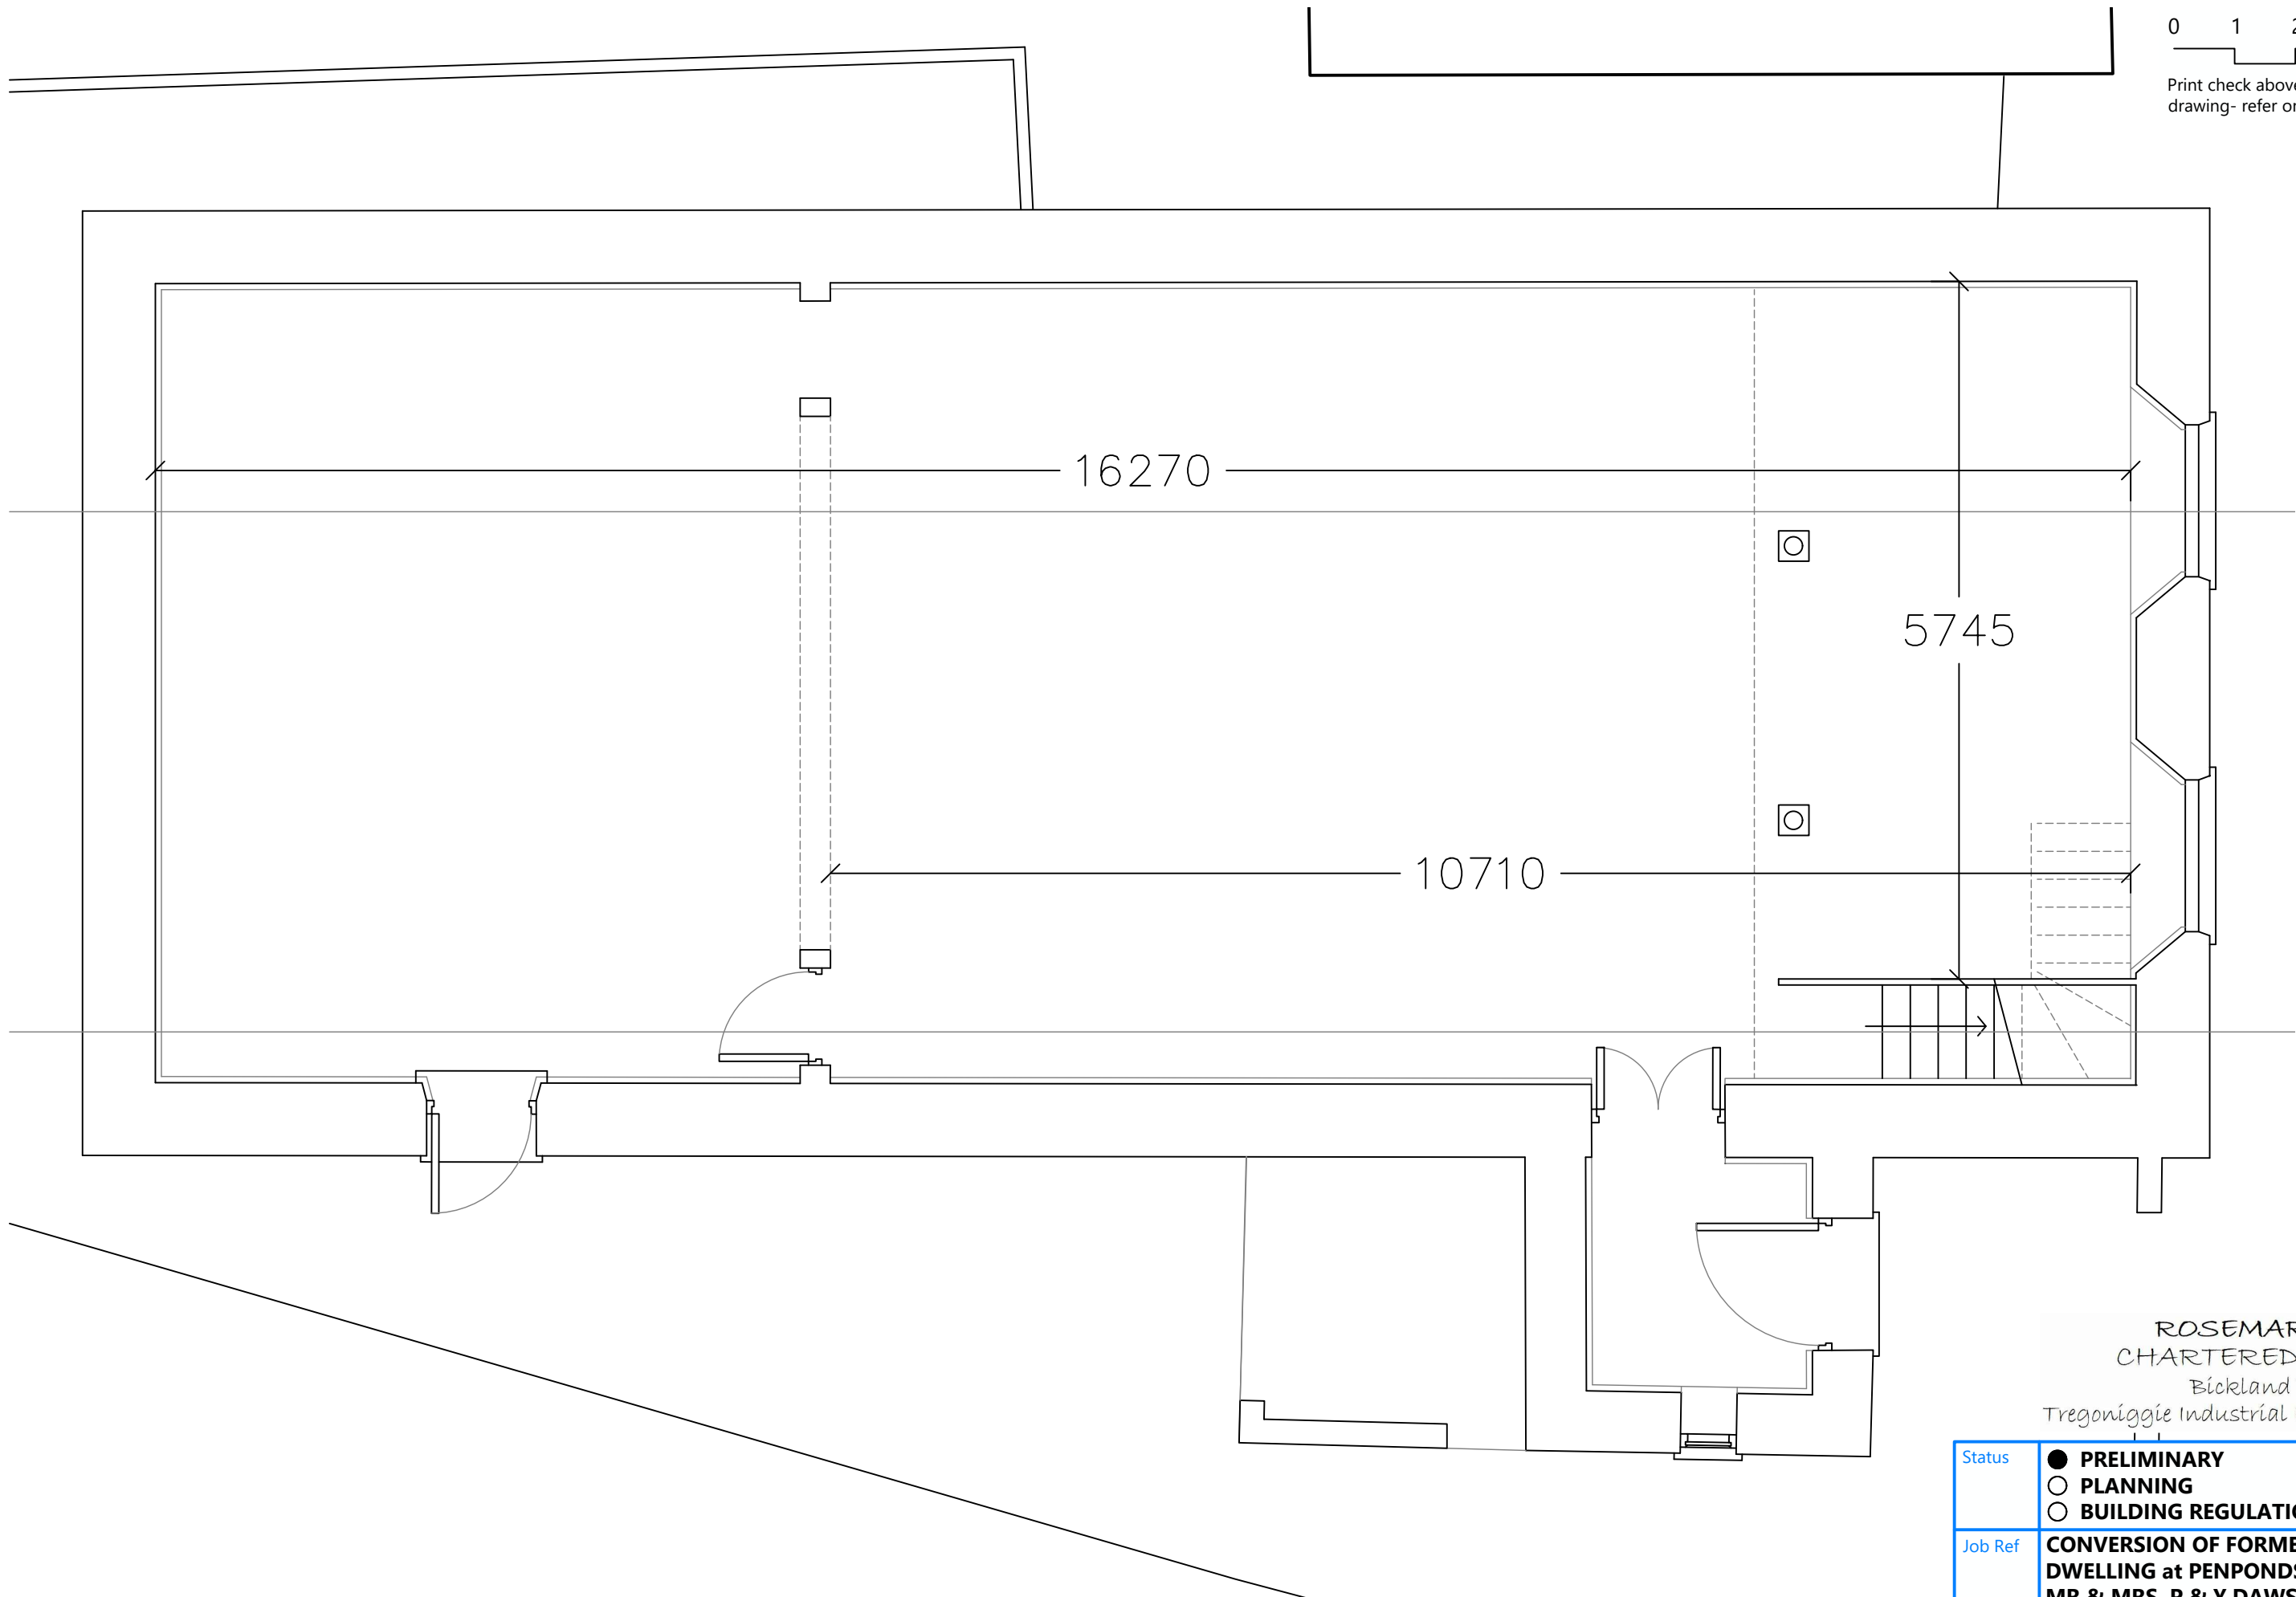


ROSEMARY A. LYNCH
CHARTERED ARCHITECT
Bickland Business Centre,
Tregoniggle Industrial Estate, Falmouth

Status	<input checked="" type="radio"/> PRELIMINARY <input type="radio"/> PLANNING <input type="radio"/> BUILDING REGULATIONS				
Job Ref	CONVERSION OF FORMER CHAPEL TO DWELLING at PENPONDS CHAPEL for MR & MRS. P & Y DAWSON				
Drawing	EXISTING GROUND FLOOR PLAN				
Scale	1:50	Date	FEBRUARY 2024	Drawing No.	938/3



existing ground floor plan
scale 1:50 @A3

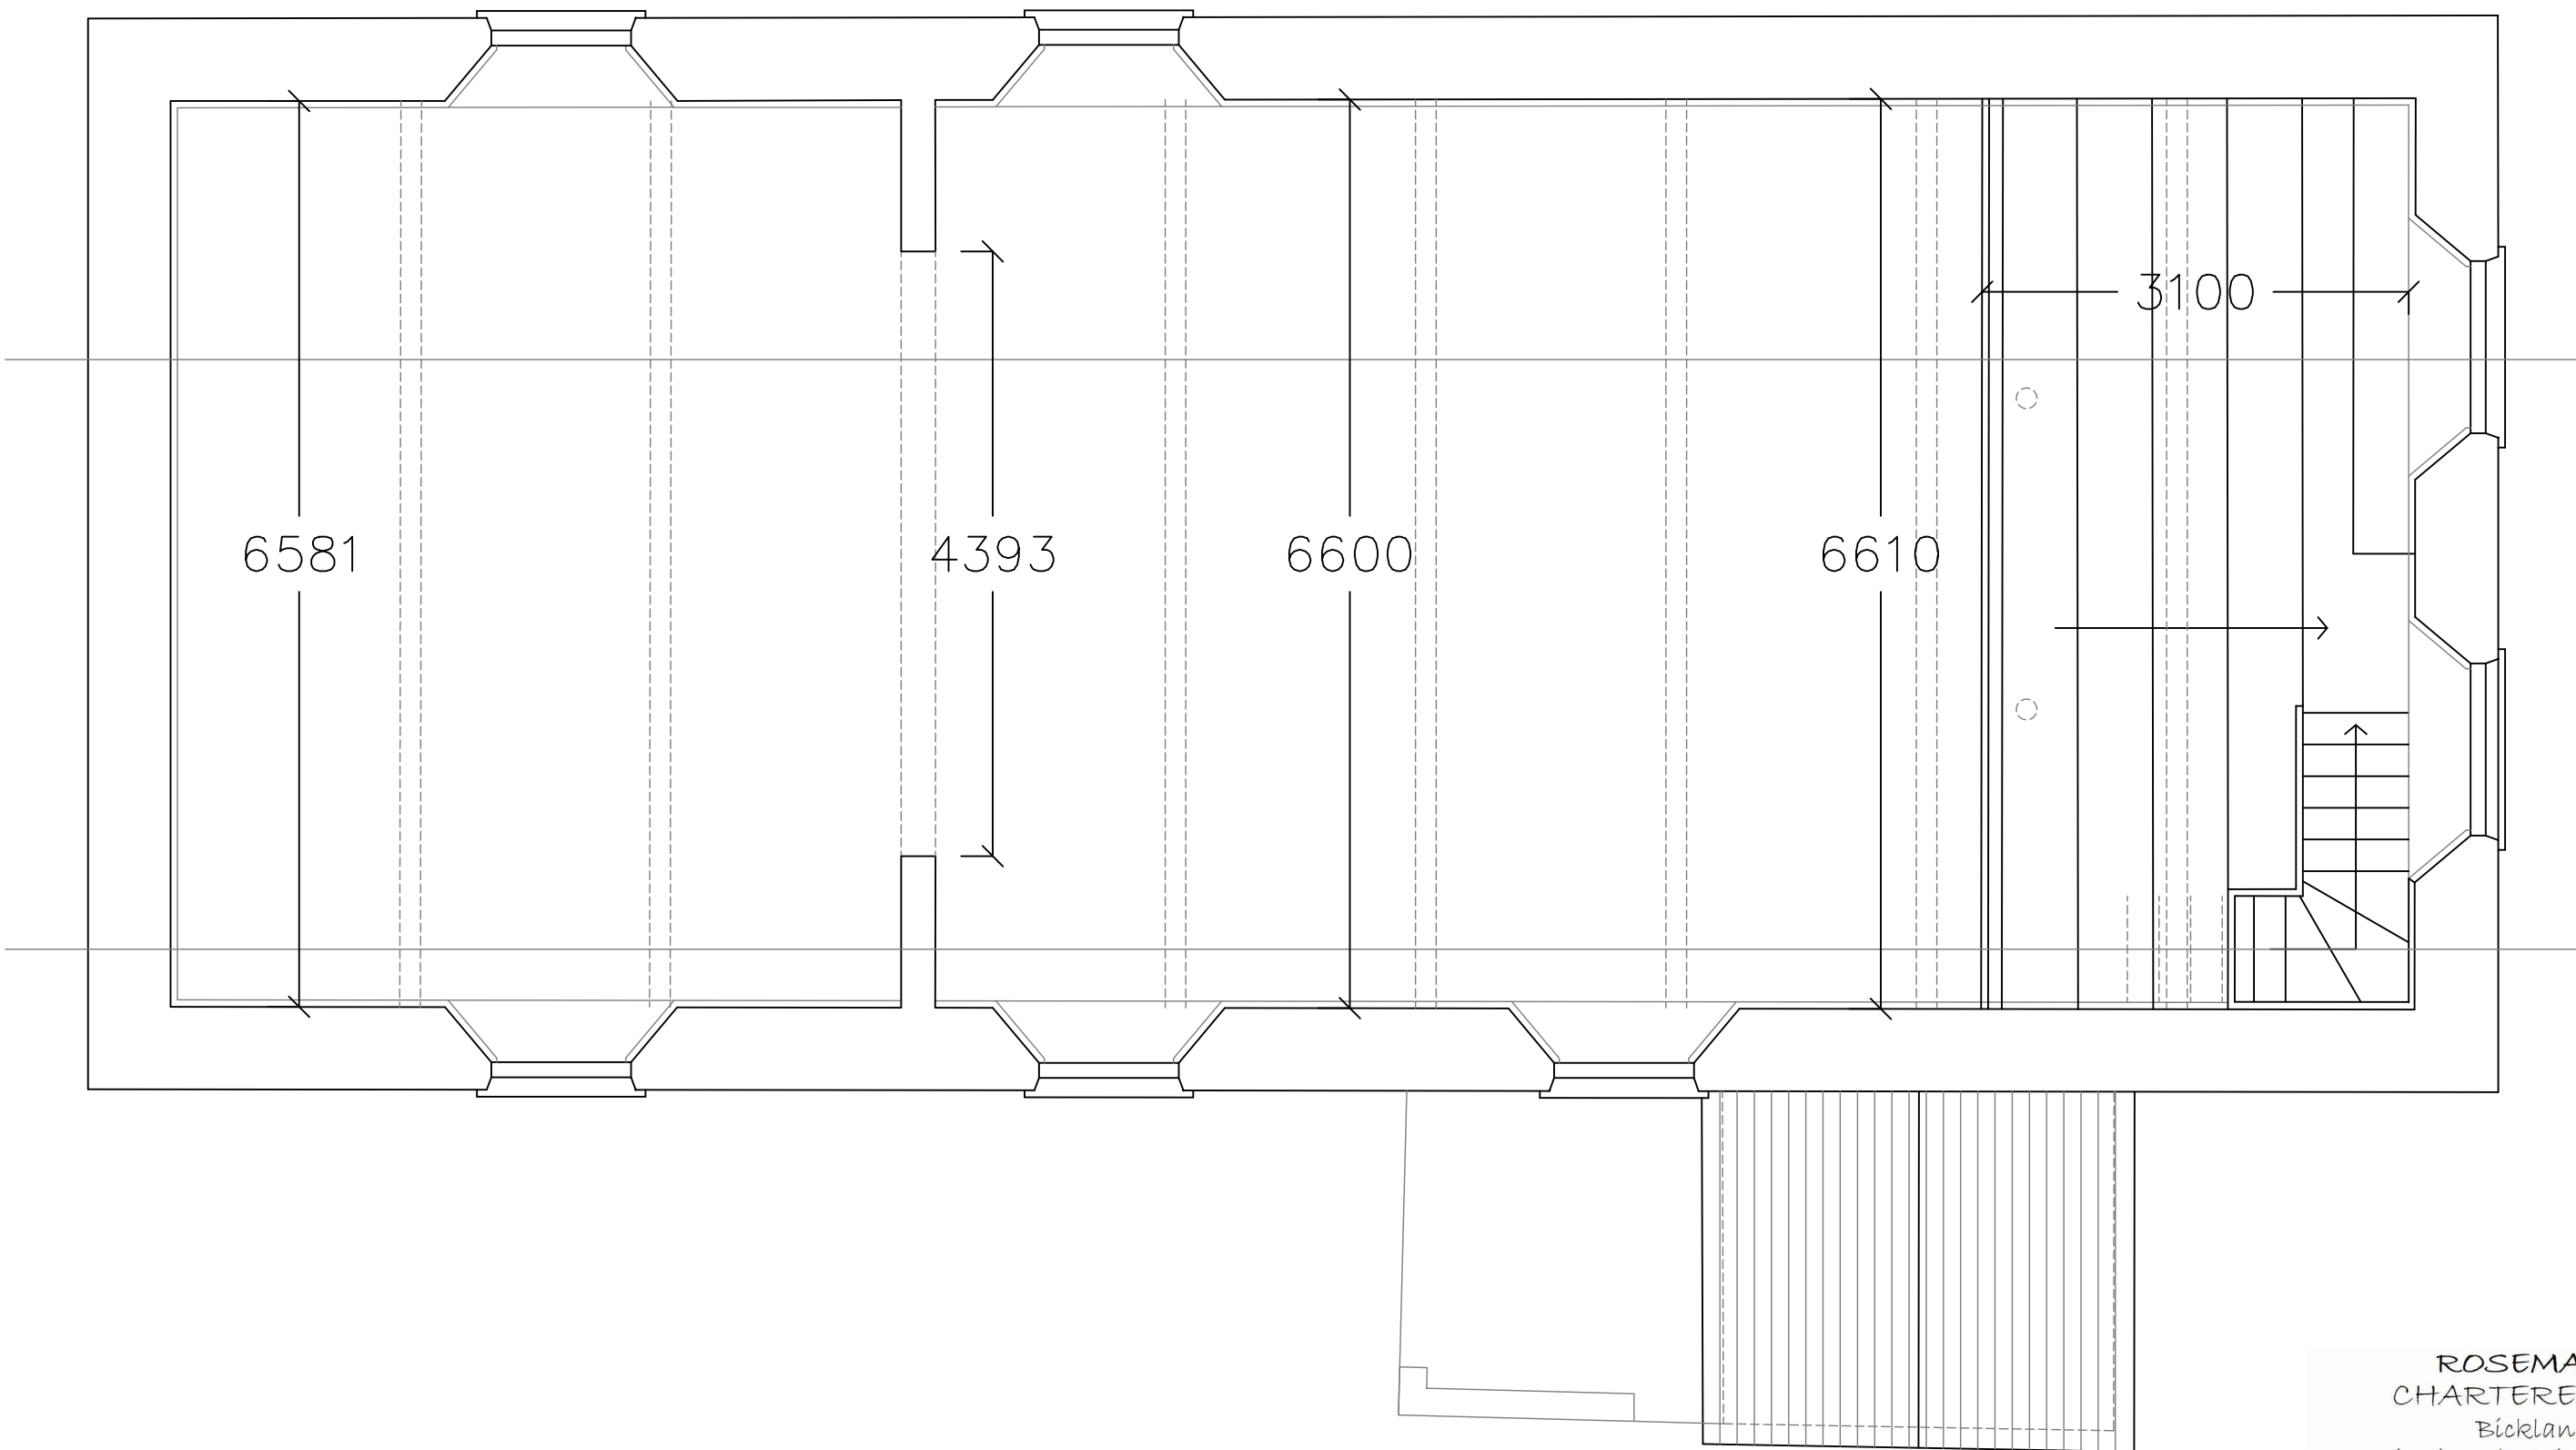


ROSEMARY A. LYNCH
 CHARTERED ARCHITECT
 Bickland Business Centre,
 Tregonigie Industrial Estate, Falmouth

Status	<input checked="" type="radio"/> PRELIMINARY <input type="radio"/> PLANNING <input type="radio"/> BUILDING REGULATIONS			
Job Ref	CONVERSION OF FORMER CHAPEL TO DWELLING at PENPONDS CHAPEL for MR & MRS. P & Y DAWSON			
Drawing	EXISTING FIRST FLOOR PLAN			
Scale	1:50	Date	FEBRUARY 2024	Drawing No. 938/4




existing first floor plan
 scale 1:50 @A3

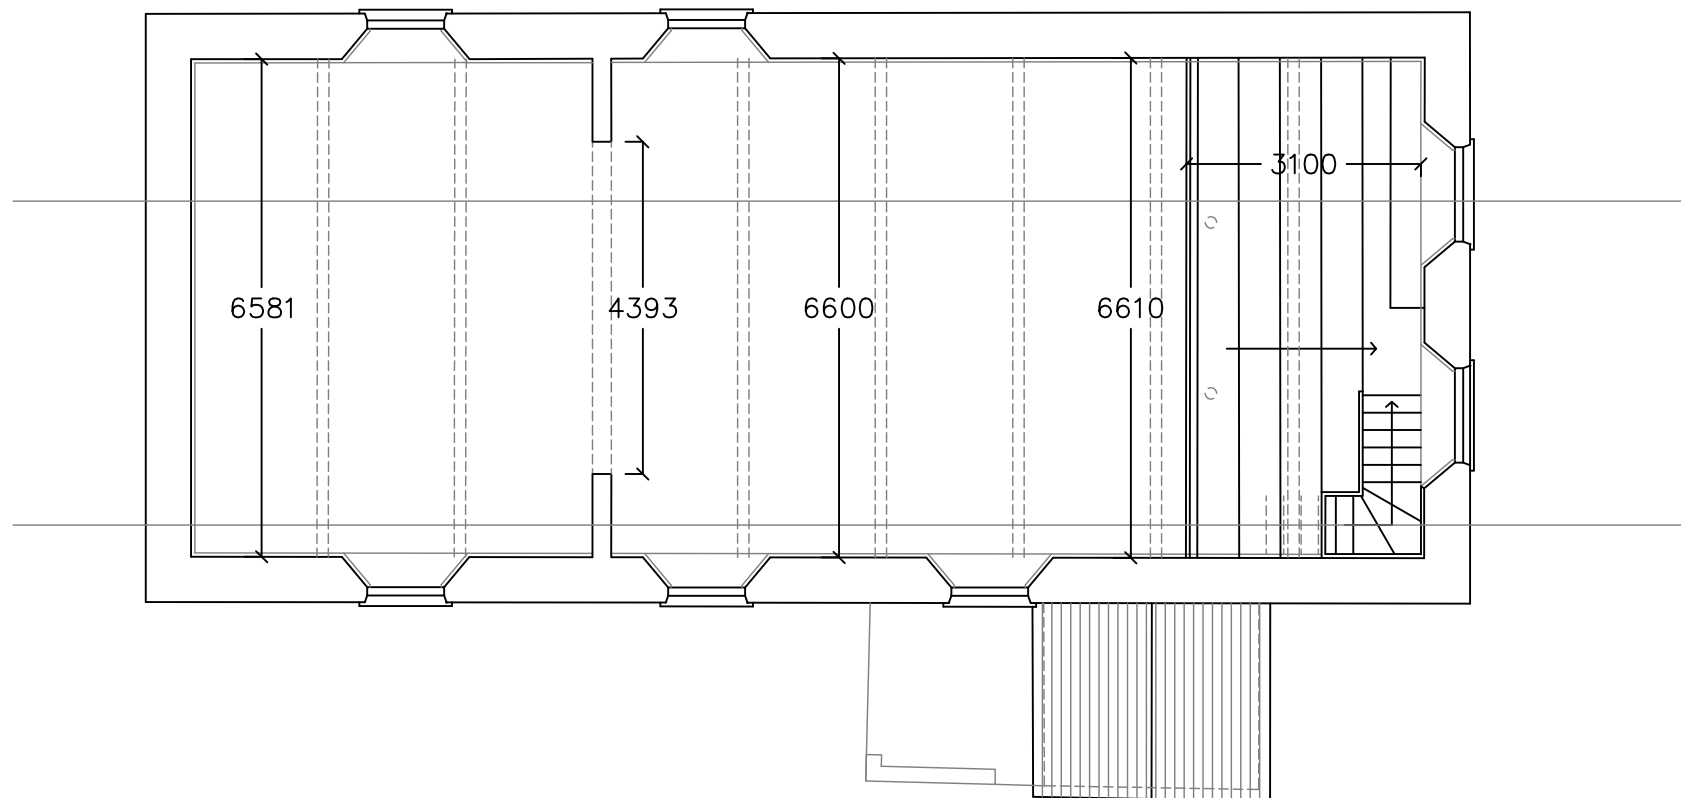

existing first floor plan

scale 1:100 @A3

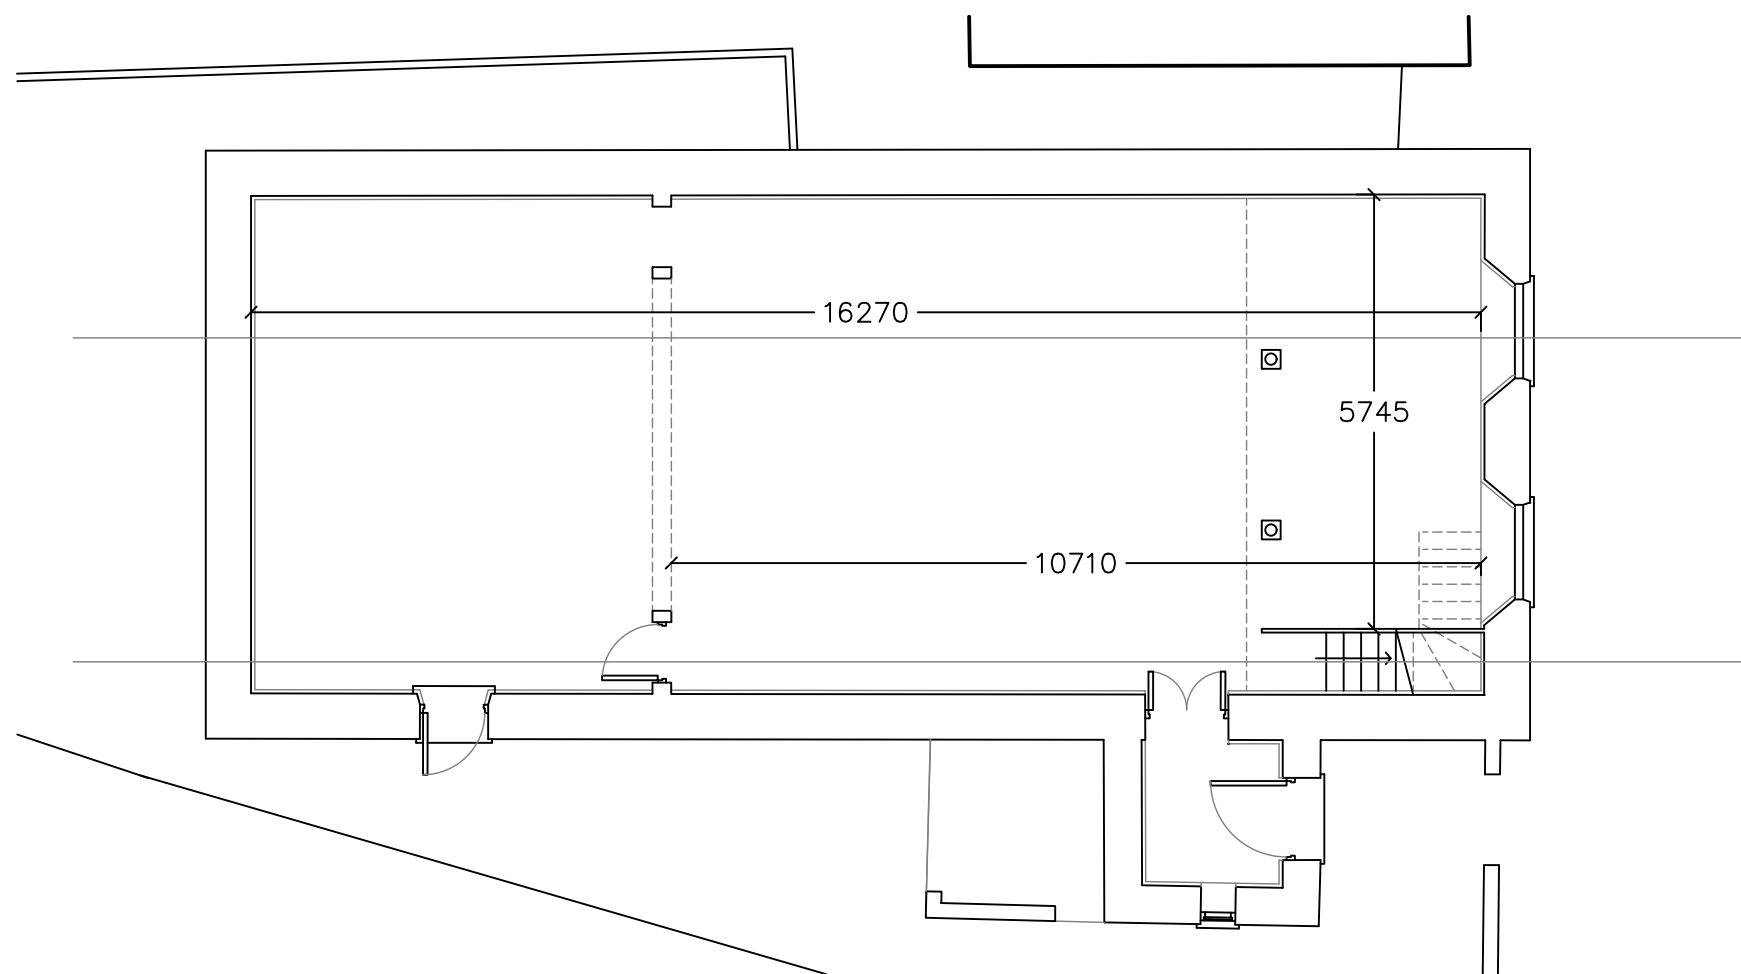

existing ground floor plan

scale 1:100 @A3



ROSEMARY A. LYNCH
 CHARTERED ARCHITECT
 Bickland Business Centre,
 Tregoniggle Industrial Estate, Falmouth

Status	<input checked="" type="radio"/> PRELIMINARY <input type="radio"/> PLANNING <input type="radio"/> BUILDING REGULATIONS				
Job Ref	CONVERSION OF FORMER CHAPEL TO DWELLING at PENPONDS CHAPEL for MR & MRS. P & Y DAWSON				
Drawing	EXISTING PLANS				
Scale	1:100	Date	FEBRUARY 2024	Drawing No.	938/5



0 1 2 3 4 5

Print check above (cm). Do not scale from drawing- refer only to figured dimensions.

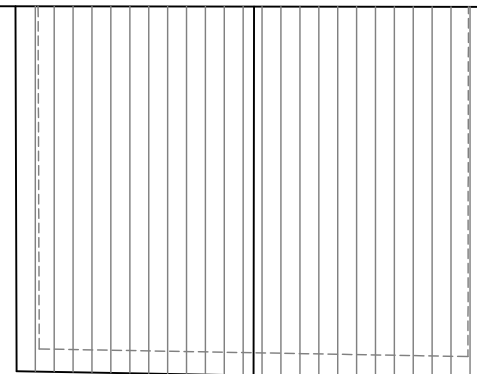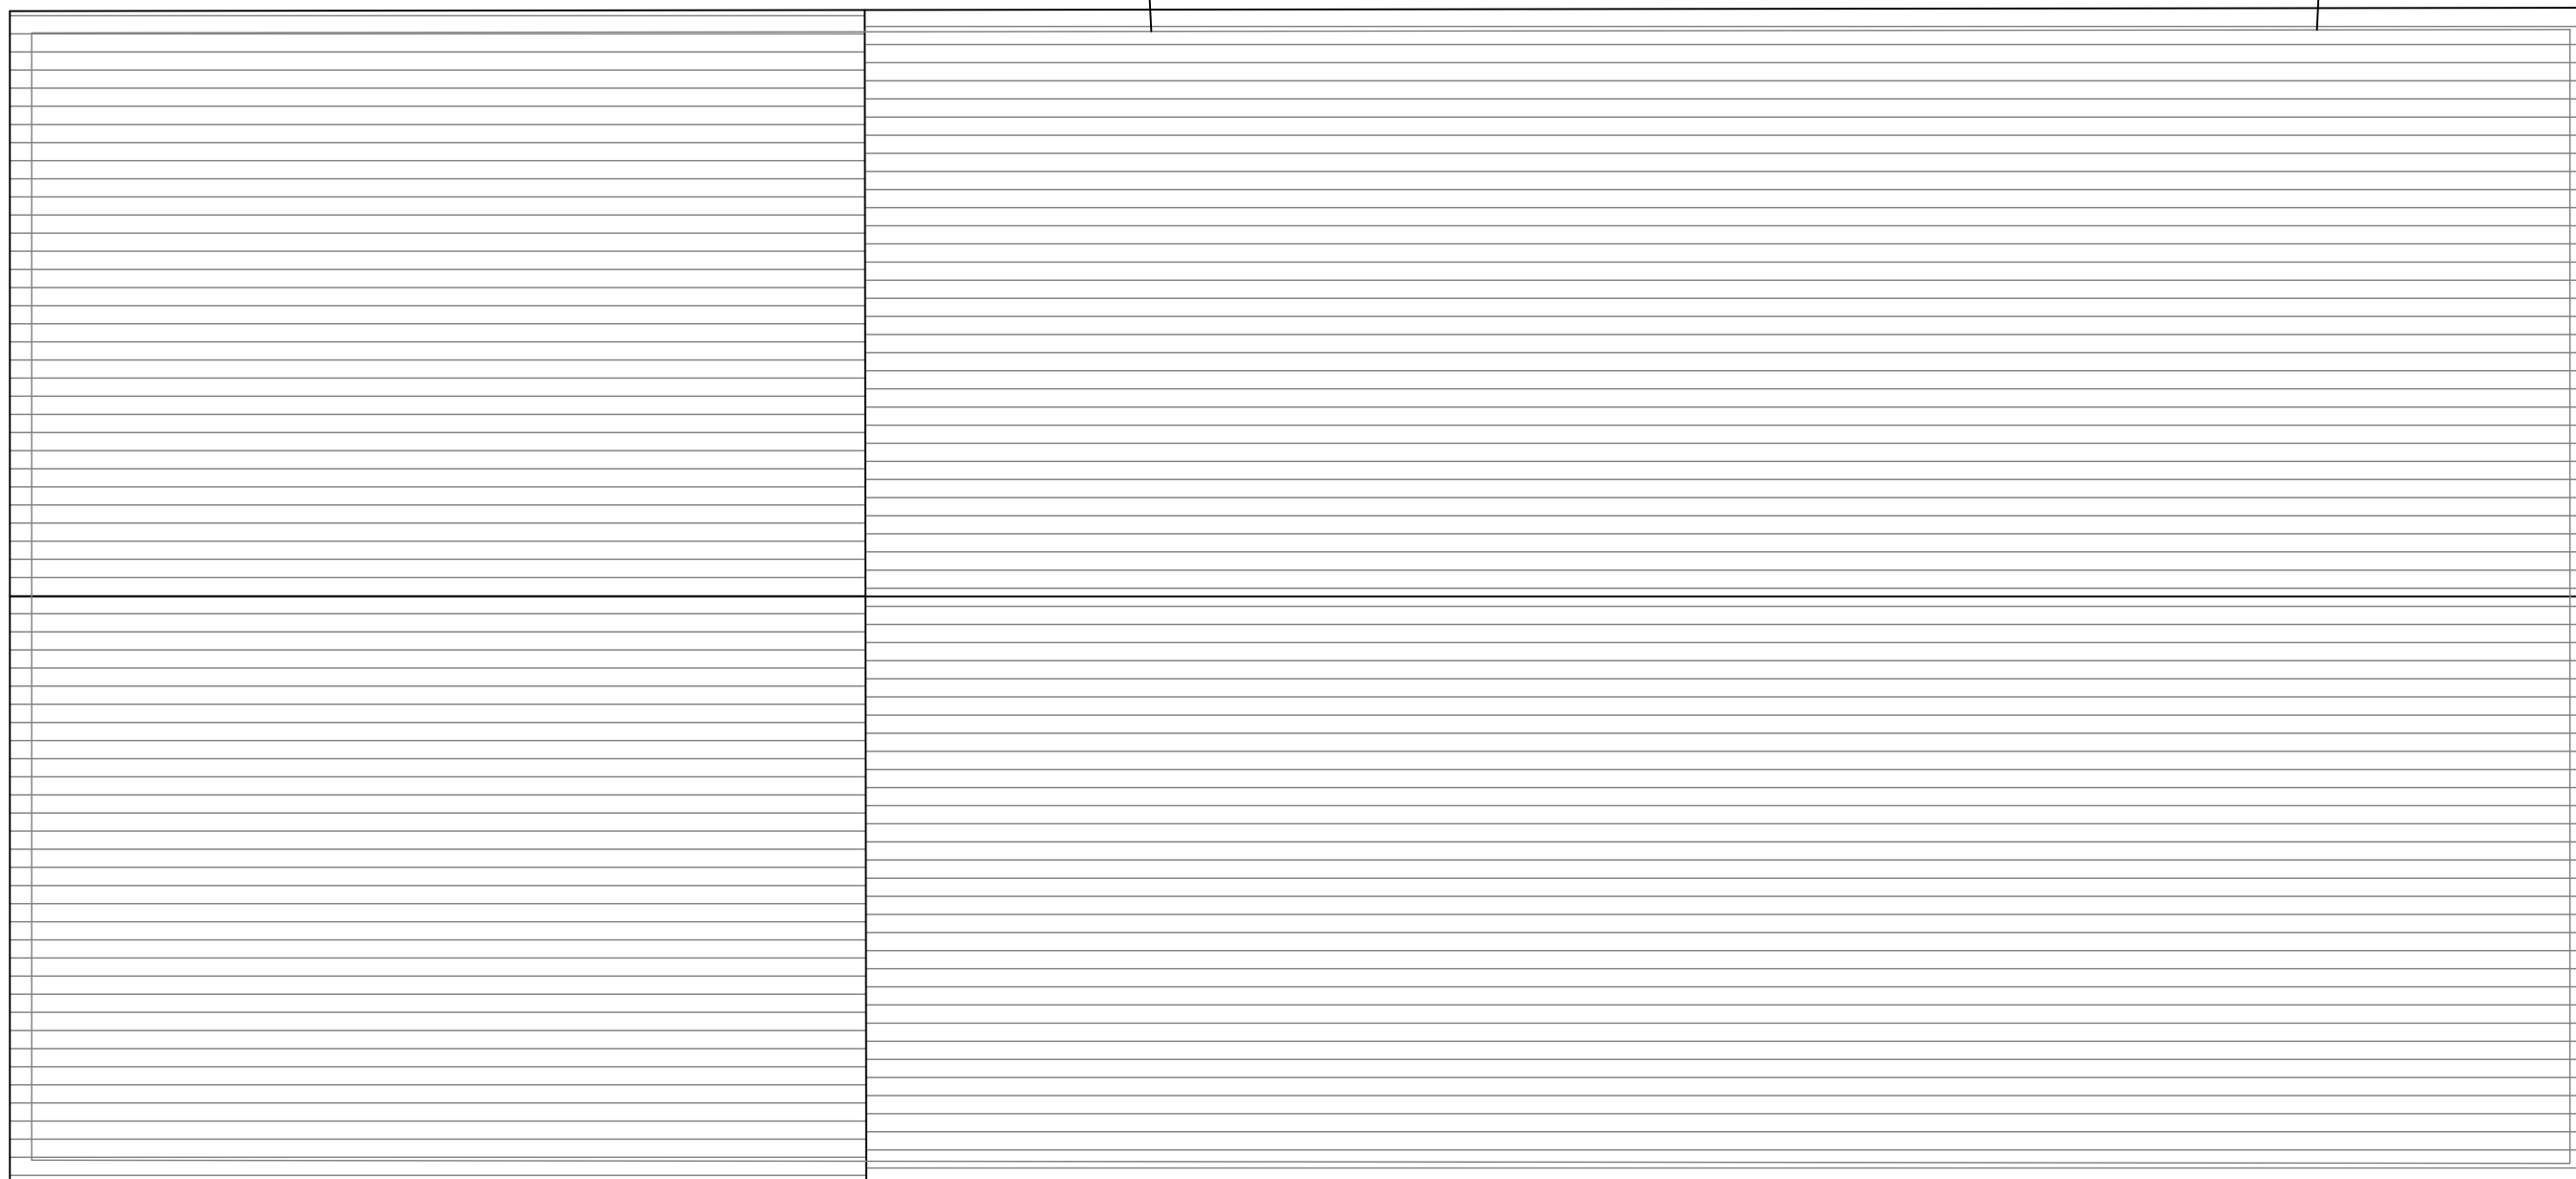

ROSEMARY A. LYNCH
 CHARTERED ARCHITECT
 Bickland Business Centre,
 Tregoniggle Industrial Estate, Falmouth

Status	<input checked="" type="radio"/> PRELIMINARY <input type="radio"/> PLANNING <input type="radio"/> BUILDING REGULATIONS			
Job Ref	CONVERSION OF FORMER CHAPEL TO DWELLING at PENPONDS CHAPEL for MR & MRS. P & Y DAWSON			
Drawing	EXISTING ROOF PLAN			
Scale	1:50	Date	FEBRUARY 2024	Drawing No. 938/6




existing roof plan
 scale 1:50 @A3

0 1 2 3 4 5
 Print check above (cm). Do not scale from drawing- refer only to figured dimensions.




existing east elevation

scale 1:100 @A3

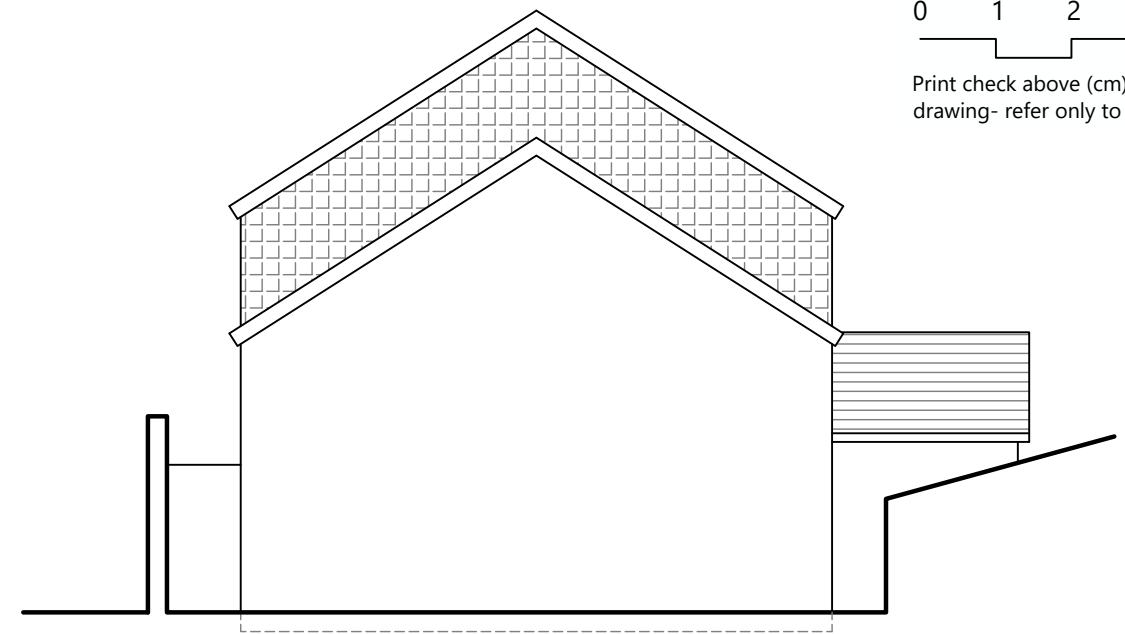


existing south elevation

scale 1:100 @A3

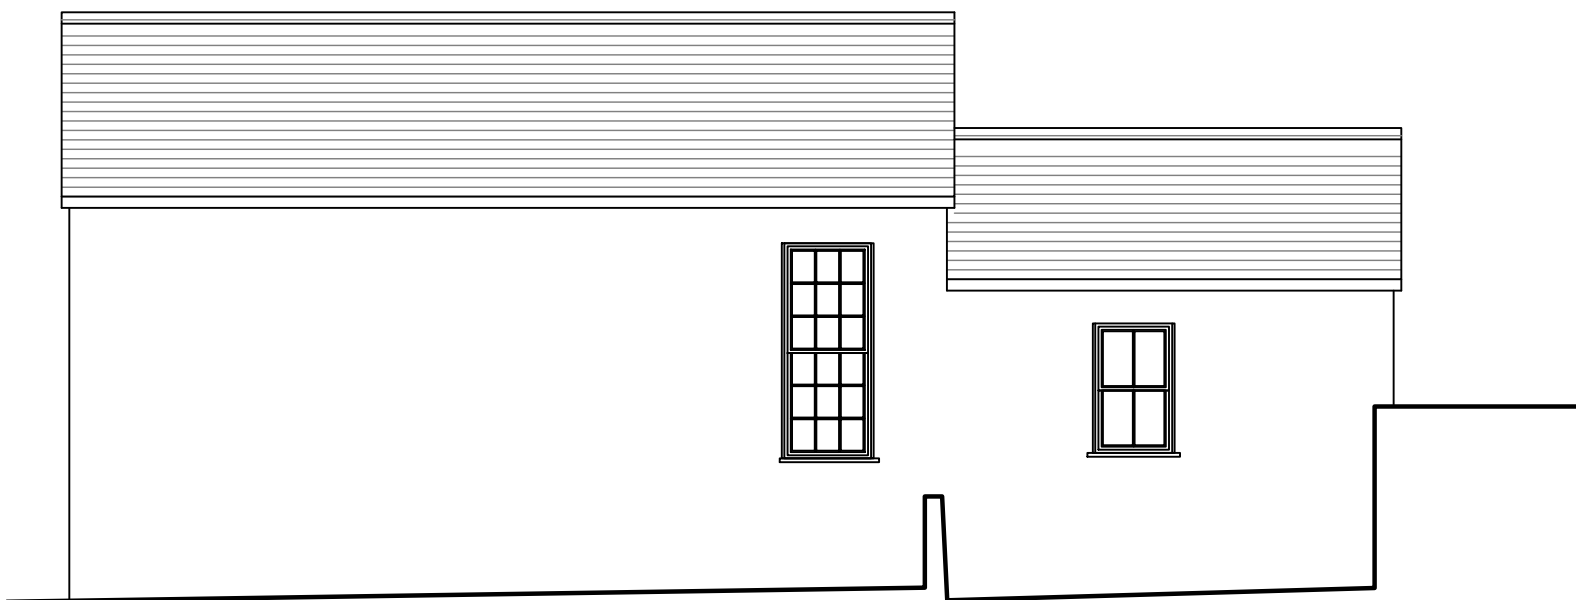

existing west elevation

scale 1:100 @A3

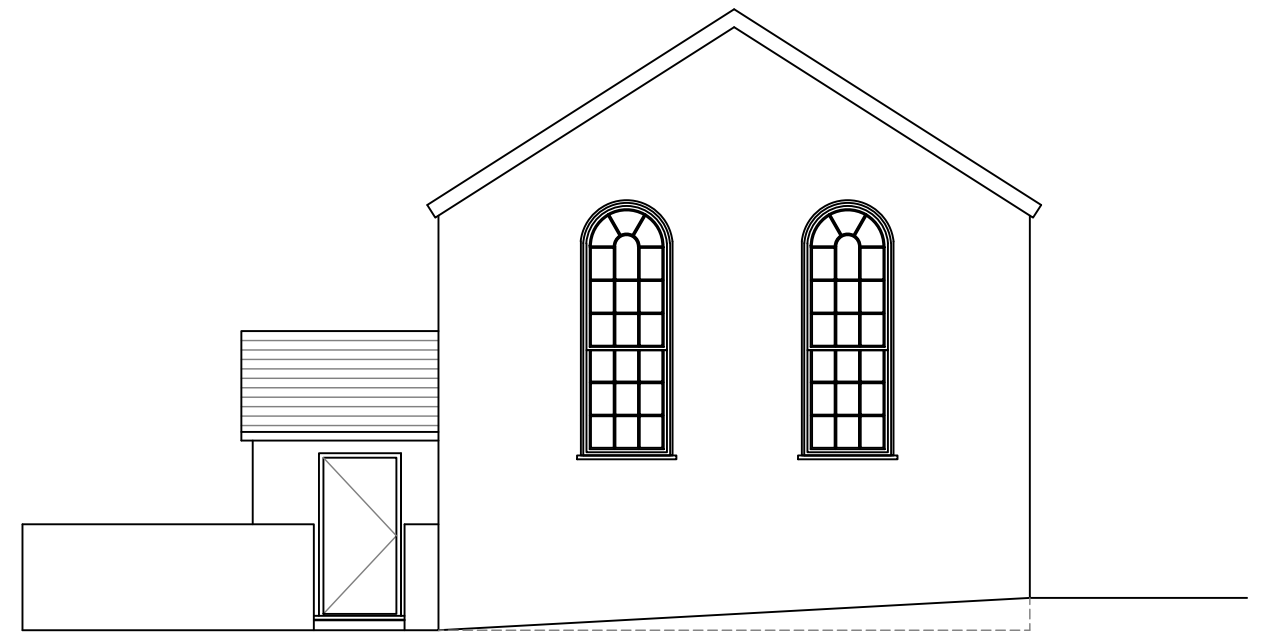


existing north elevation

scale 1:100 @A3

ROSEMARY A. LYNCH
 CHARTERED ARCHITECT
 Bickland Business Centre,
 Tregonigge Industrial Estate, Falmouth

Status	<input checked="" type="radio"/> PRELIMINARY <input type="radio"/> PLANNING <input type="radio"/> BUILDING REGULATIONS			
Job Ref	CONVERSION OF FORMER CHAPEL TO DWELLING at PENPONDS CHAPEL for MR M & MS D KENNEDY-DIGGINS			
Drawing	EXISTING ELEVATIONS			
Scale	1:100	Date	FEBRUARY 2024	Drawing No. 938/7



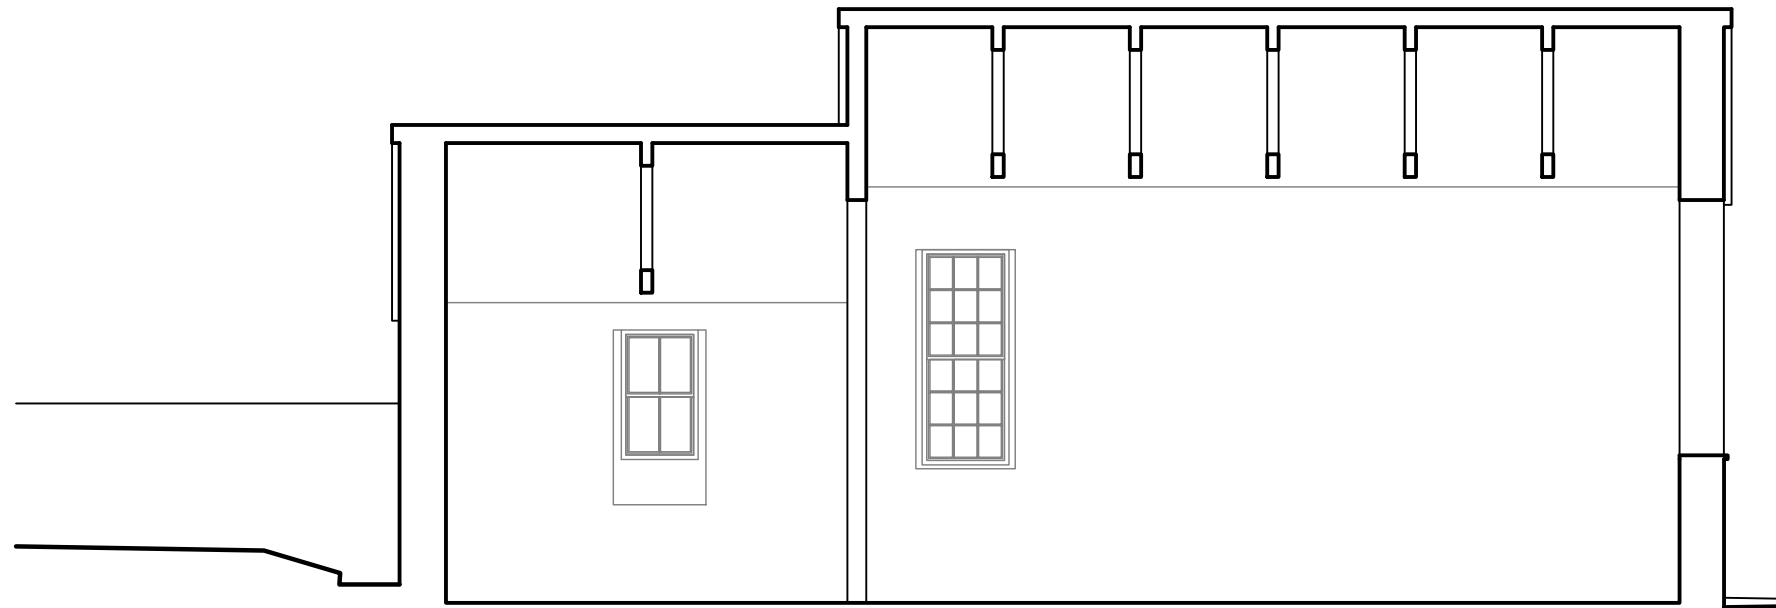


0 1 2 3 4 5

Print check above (cm). Do not scale from drawing- refer only to figured dimensions.

ROSEMARY A. LYNCH
 CHARTERED ARCHITECT
 Bickland Business Centre,
 Tregoniggle Industrial Estate, Falmouth

Status	<input checked="" type="radio"/> PRELIMINARY <input type="radio"/> PLANNING <input type="radio"/> BUILDING REGULATIONS				
Job Ref	CONVERSION OF FORMER CHAPEL TO DWELLING at PENPONDS CHAPEL for MR & MRS. P & Y DAWSON				
Drawing	EXISTING TYPICAL SECTION				
Scale	1:50	Date	FEBRUARY 2024	Drawing No.	938/8

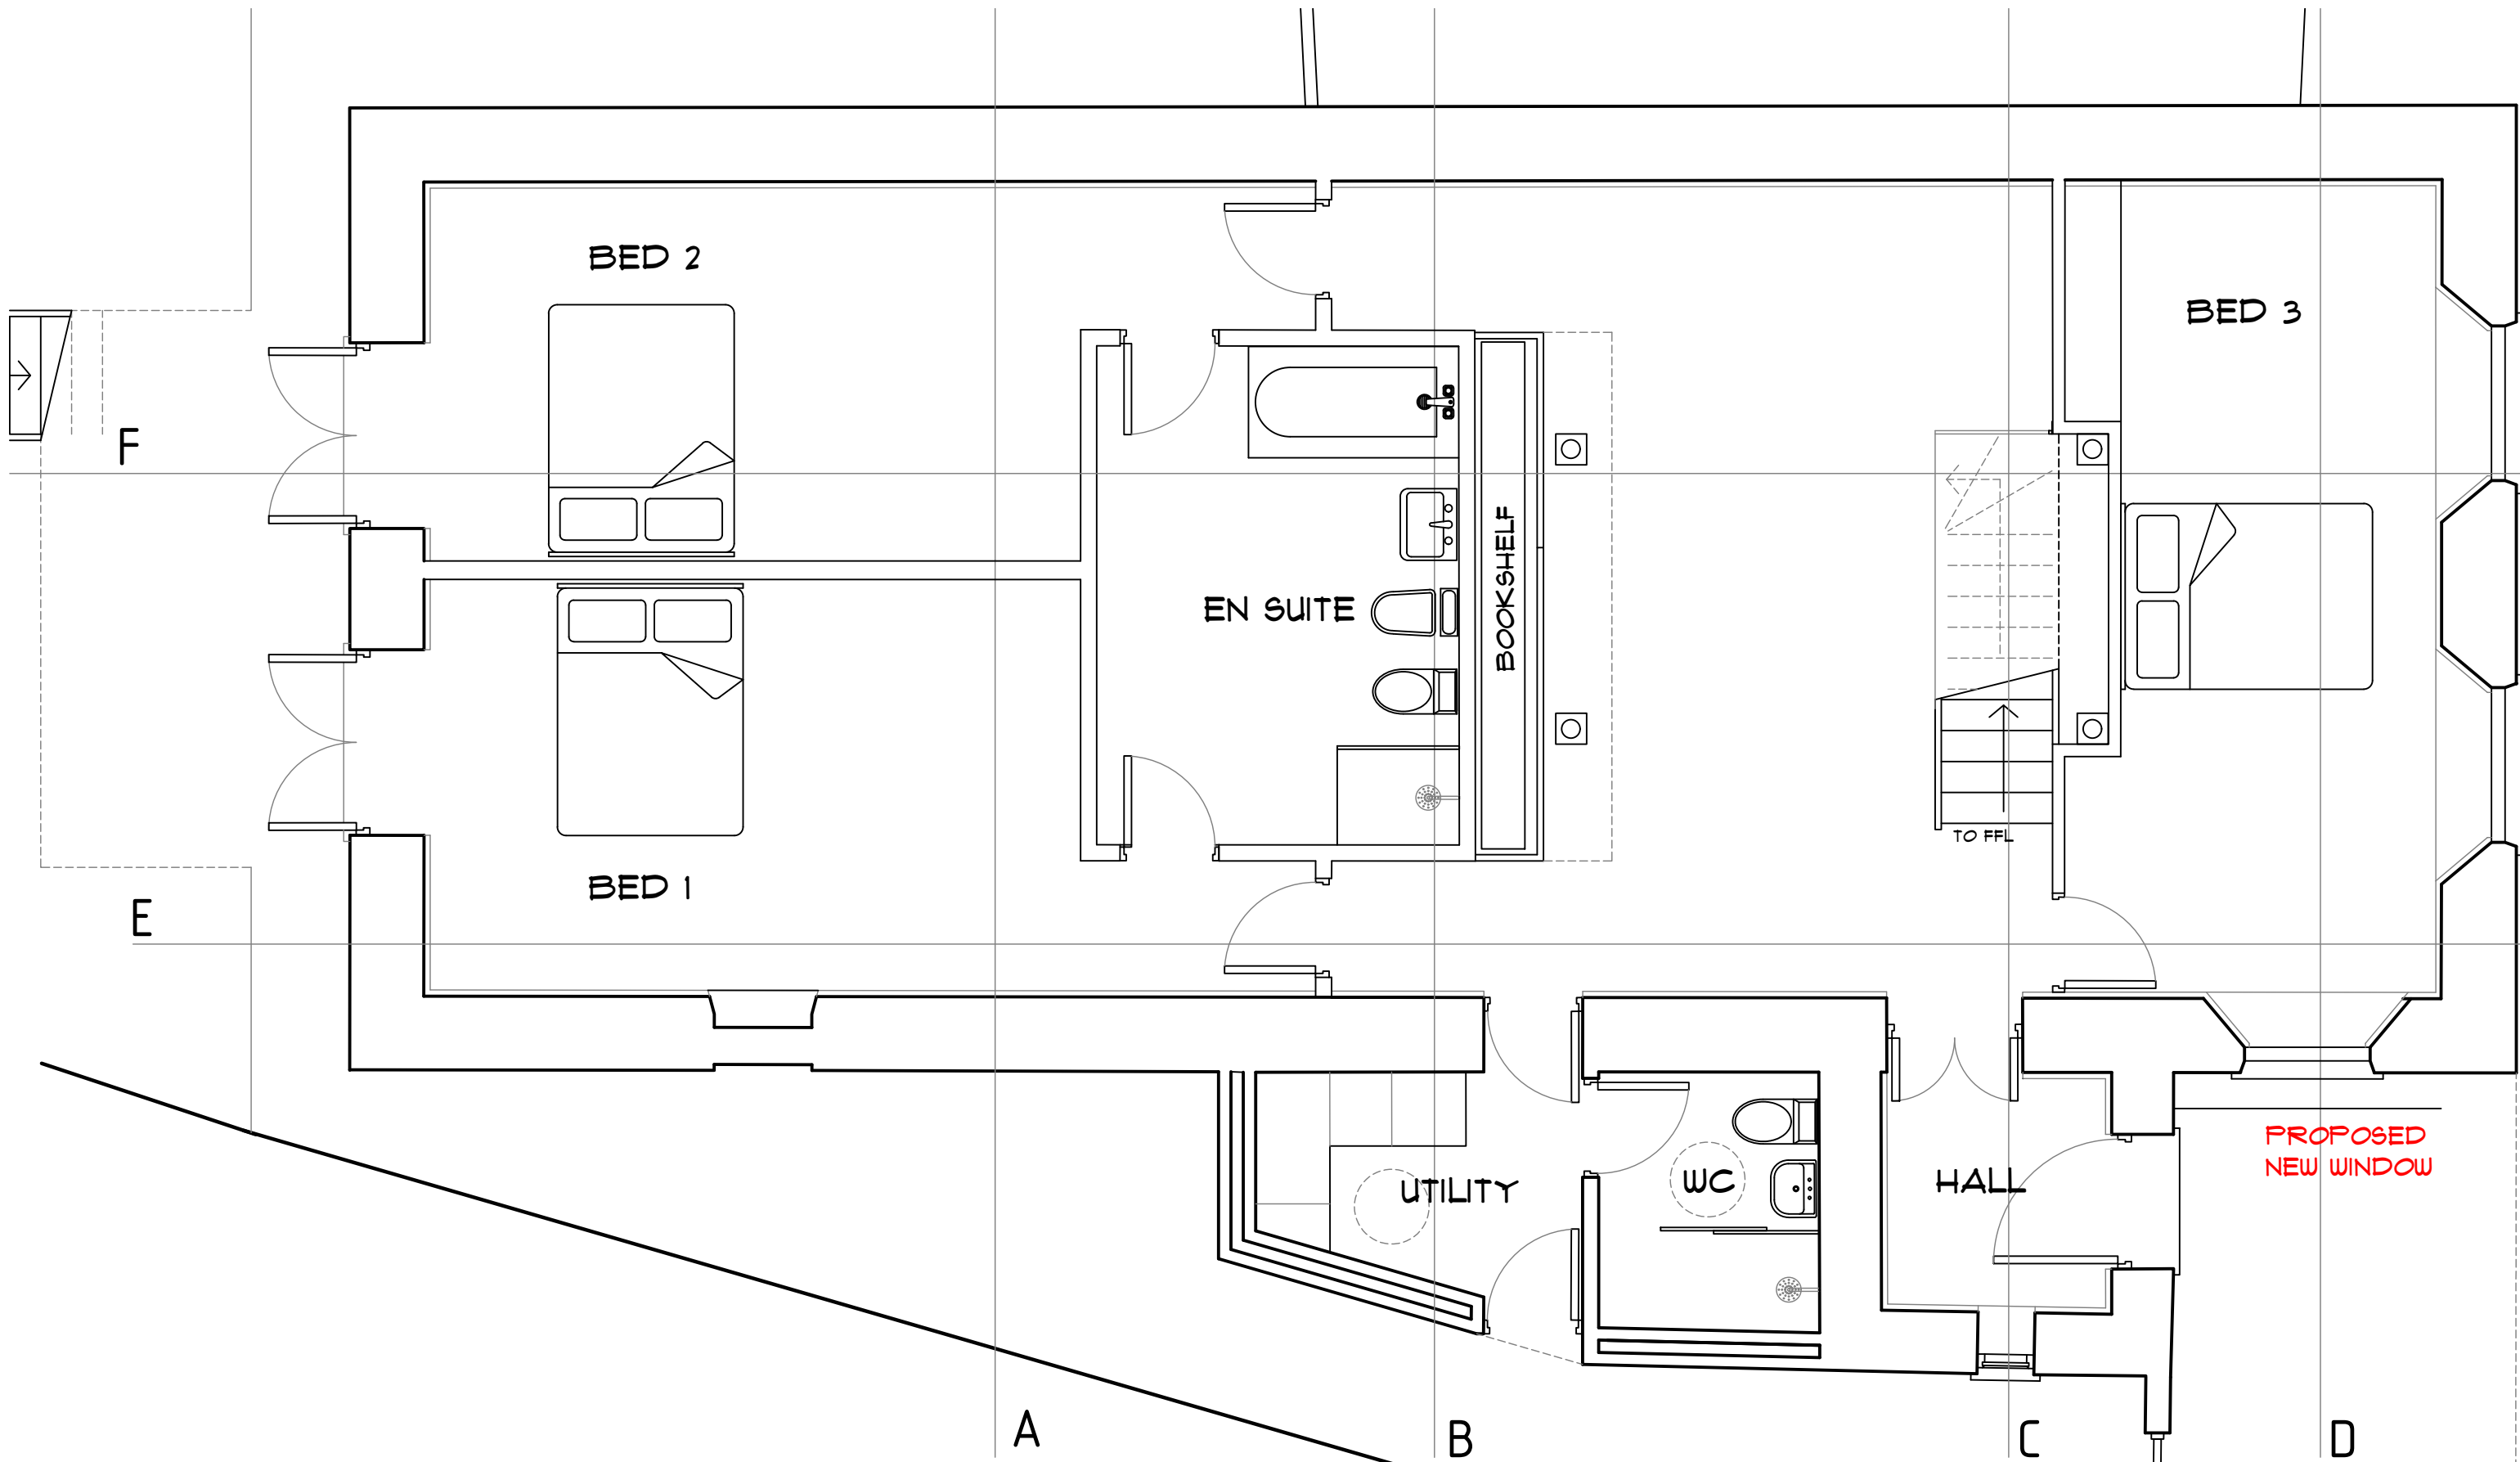


proposed ground floor plan
scale 1:50 @A3

ROSEMARY A. LYNCH
CHARTERED ARCHITECT
Bickland Business Centre,
Tregonigge Industrial Estate, Falmouth

0 1 2 3 4 5
Print check above (cm). Do not scale from
drawing- refer only to figured dimensions.




Status	<input checked="" type="radio"/> PRELIMINARY <input type="radio"/> PLANNING <input type="radio"/> BUILDING REGULATIONS
Job Ref	CONVERSION OF FORMER CHAPEL TO DWELLING at PENPONDS CHAPEL for MR & MRS. P & Y DAWSON
Drawing	PROPOSED GROUND FLOOR PLAN
Scale	1:50
Date	FEBRUARY 2024
Drawing No.	938/9

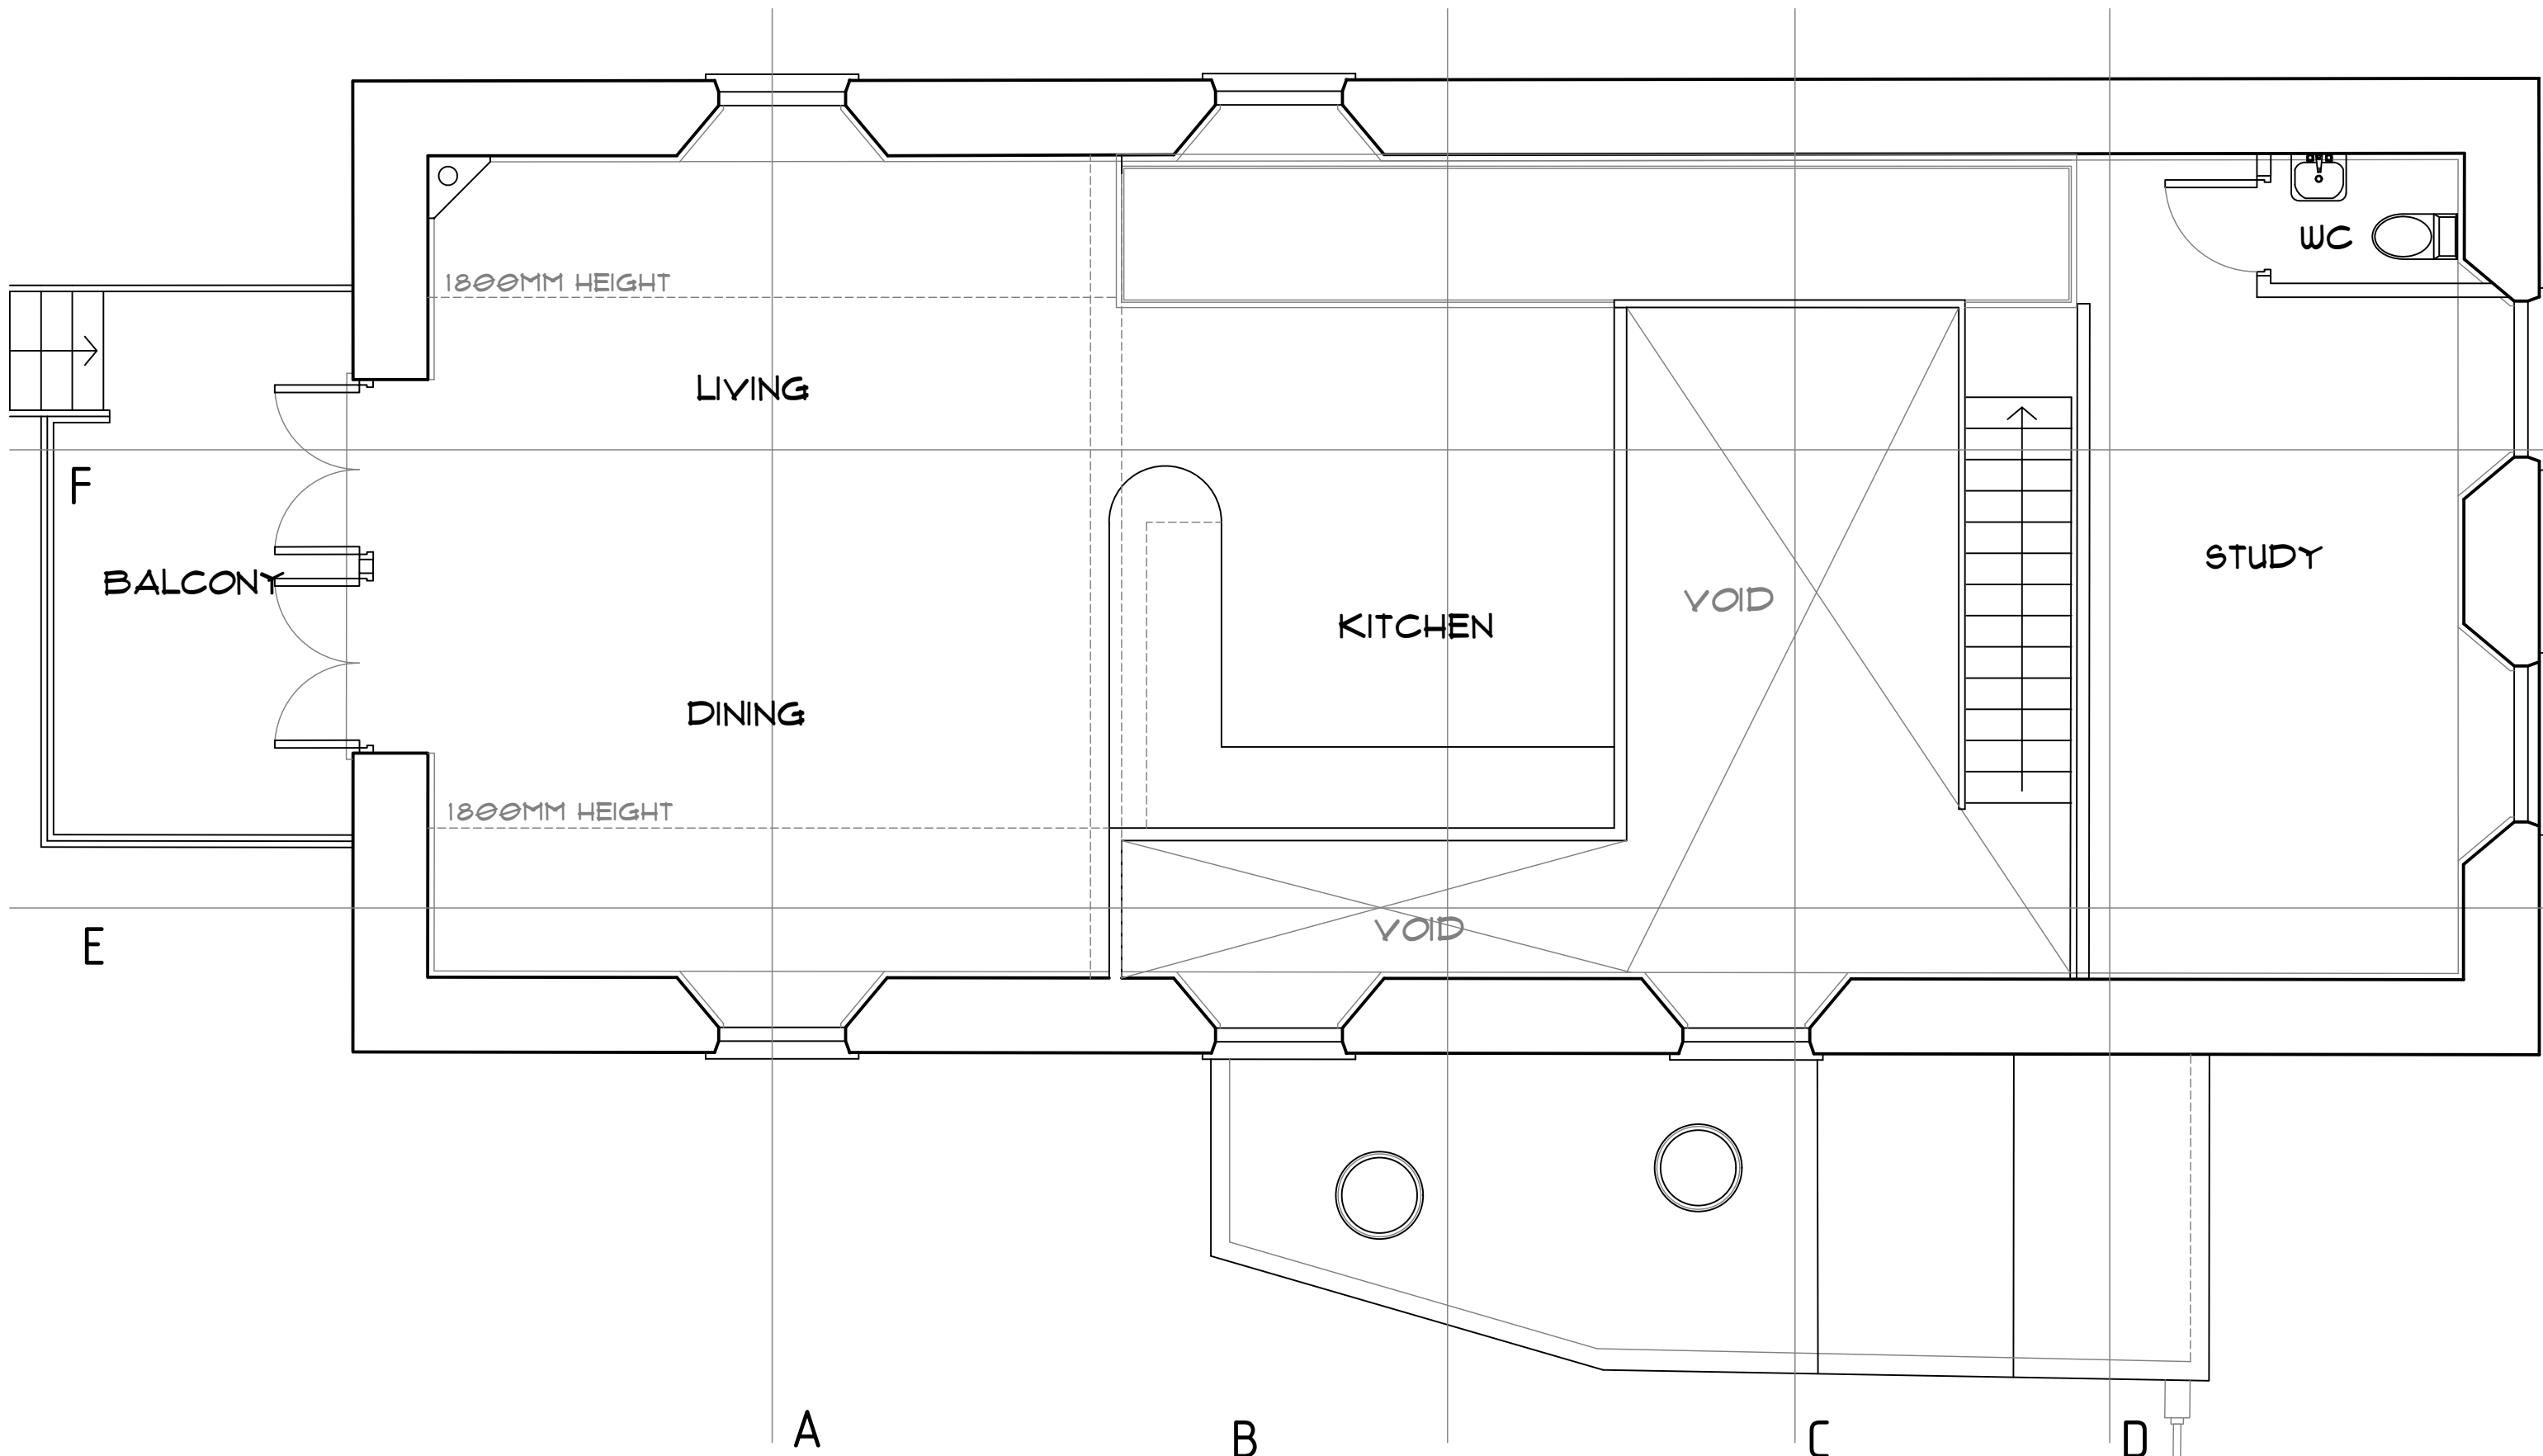


proposed first floor plan
scale 1:50 @A3

ROSEMARY A. LYNCH
CHARTERED ARCHITECT
Bickland Business Centre,
Tregoniggle Industrial Estate, Falmouth

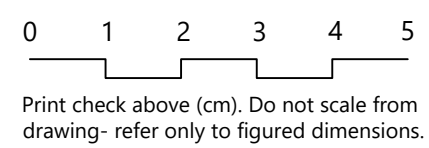


Status	<input checked="" type="radio"/> PRELIMINARY <input type="radio"/> PLANNING <input type="radio"/> BUILDING REGULATIONS
Job Ref	CONVERSION OF FORMER CHAPEL TO DWELLING at PENPONDS CHAPEL for MR & MRS. P & Y DAWSON
Drawing	PROPOSED FIRST FLOOR PLAN
Scale	1:50
Date	FEBRUARY 2024
Drawing No.	938/10



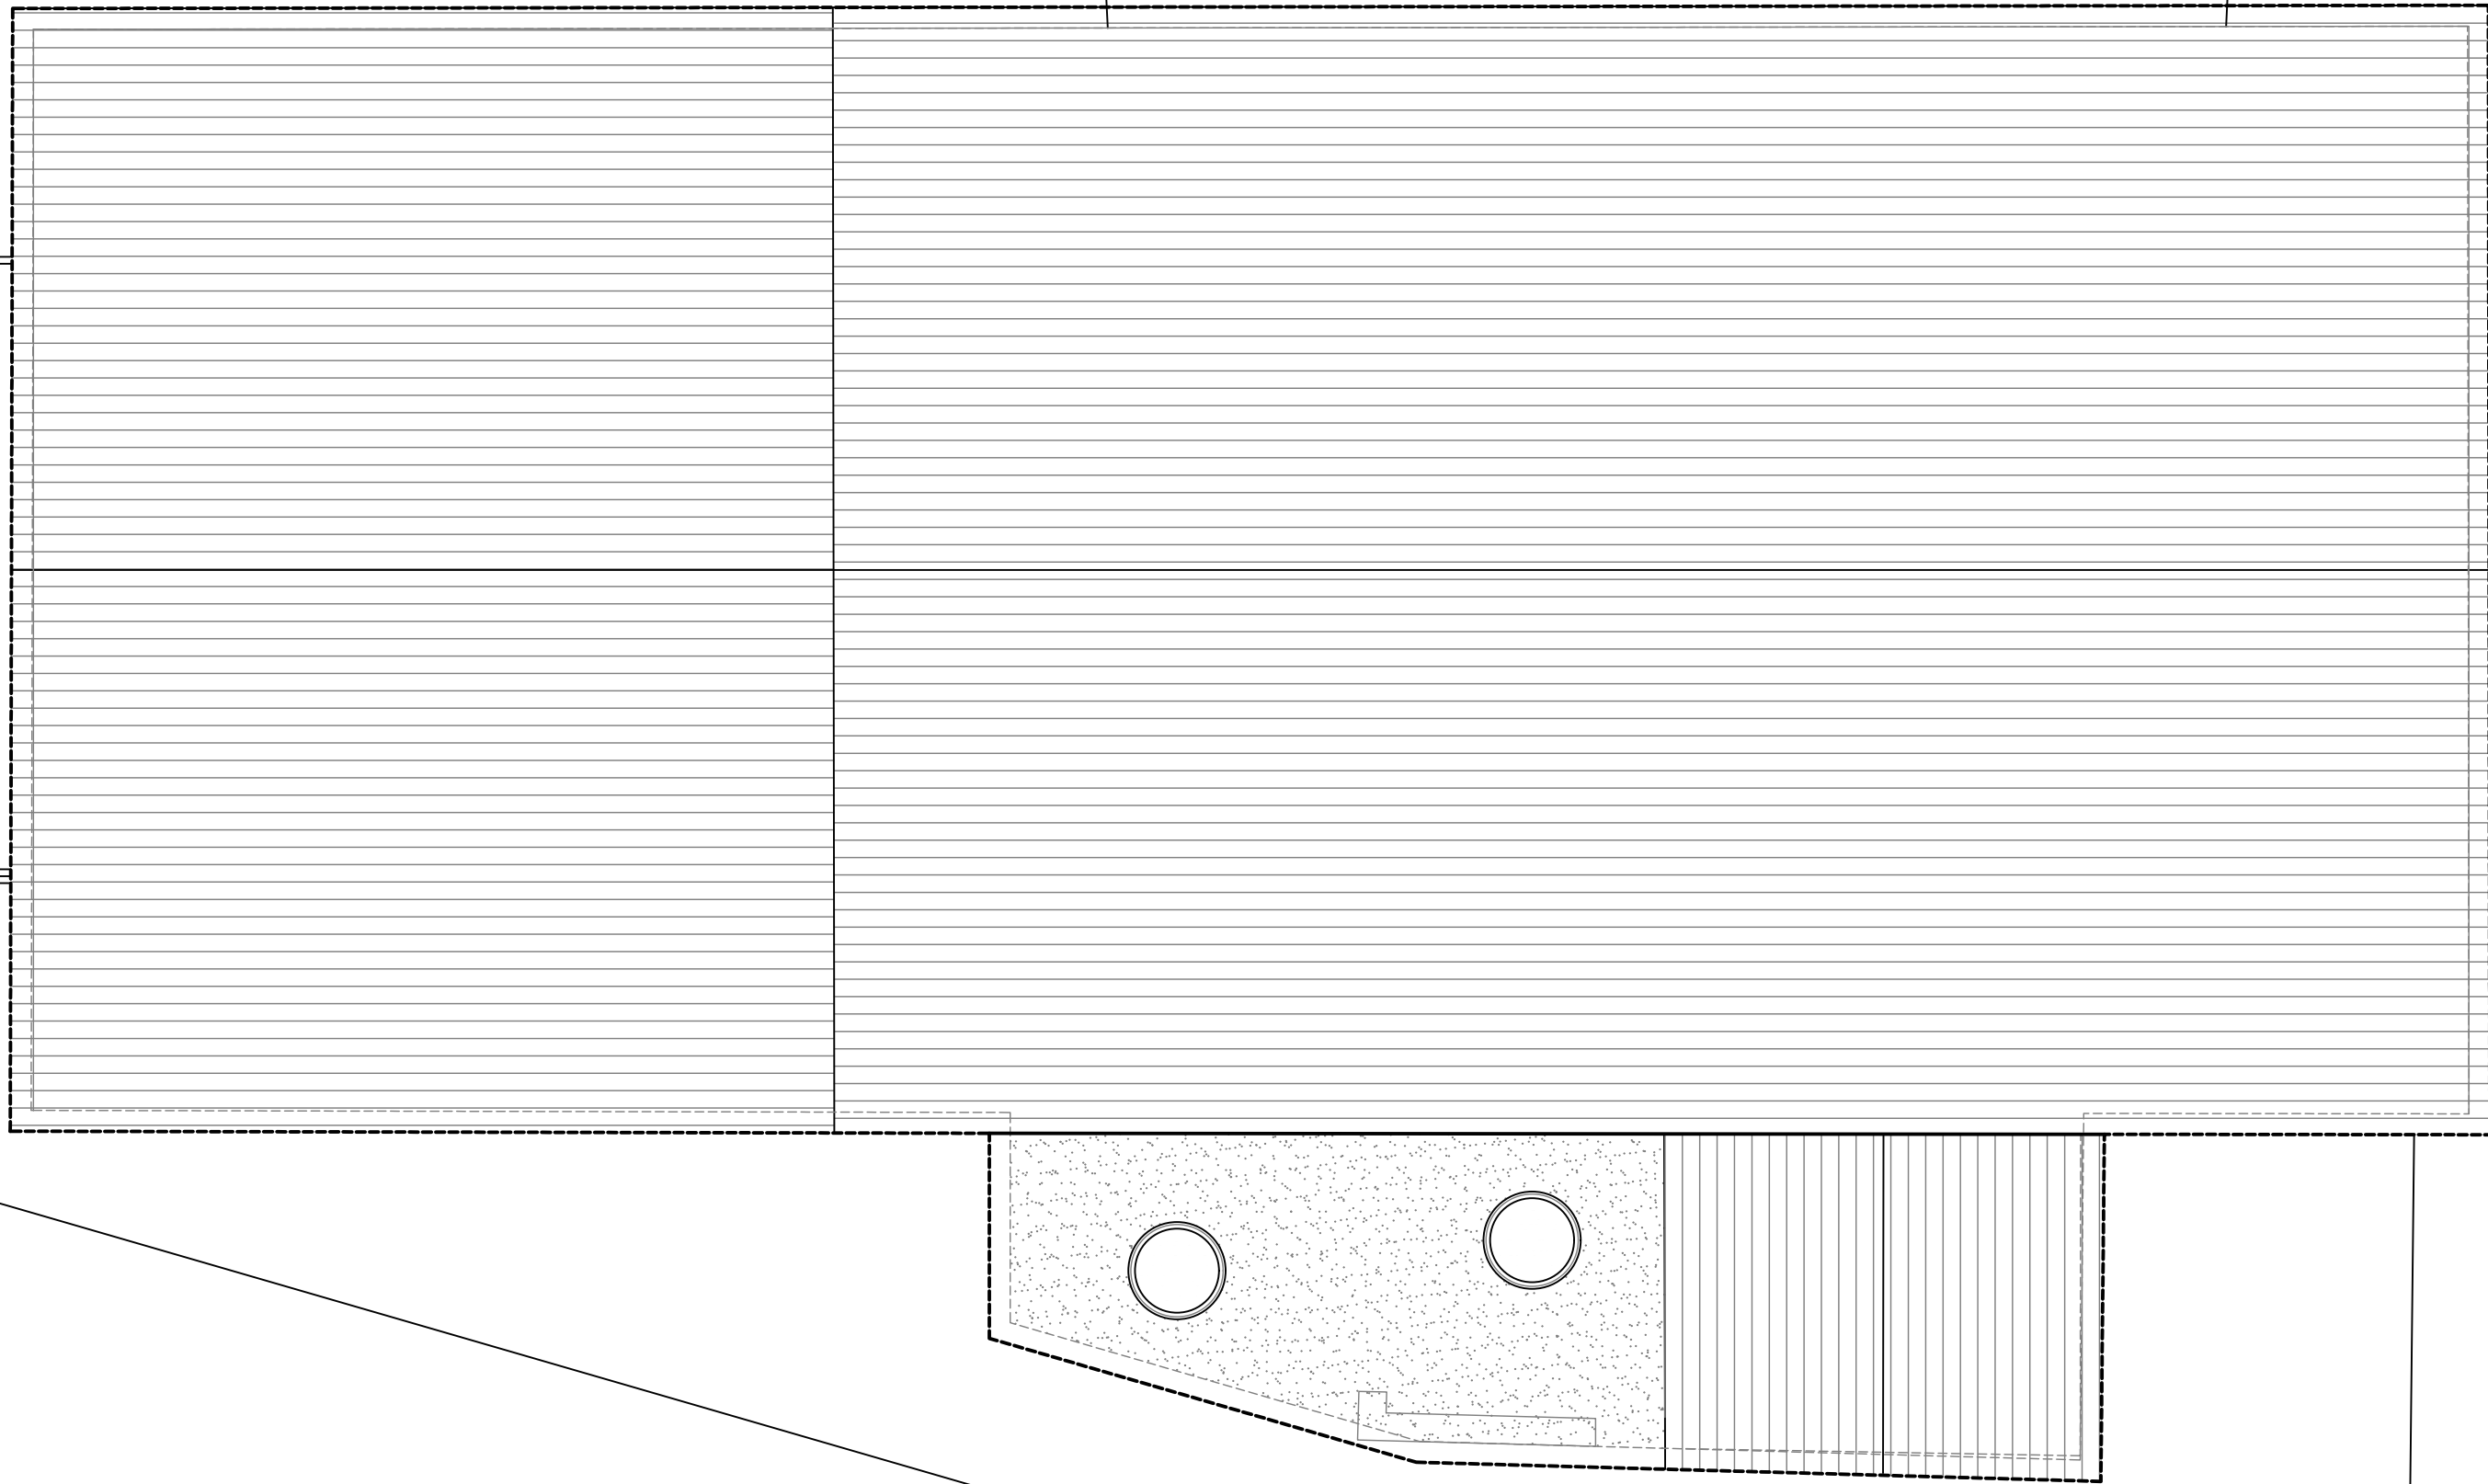

proposed roof plan
scale 1:50 @A3


ROSEMARY A. LYNCH
CHARTERED ARCHITECT
Bickland Business Centre,
Tregonigge Industrial Estate, Falmouth

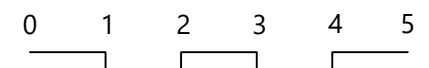


Print check above (cm). Do not scale from drawing- refer only to figured dimensions.




Status	<input checked="" type="radio"/> PRELIMINARY <input type="radio"/> PLANNING <input type="radio"/> BUILDING REGULATIONS				
Job Ref	CONVERSION OF FORMER CHAPEL TO DWELLING at PENPONDS CHAPEL for MR & MRS. P & Y DAWSON				
Drawing	PROPOSED ROOF PLAN				
Scale	1:50	Date	FEBRUARY 2024	Drawing No.	799/11

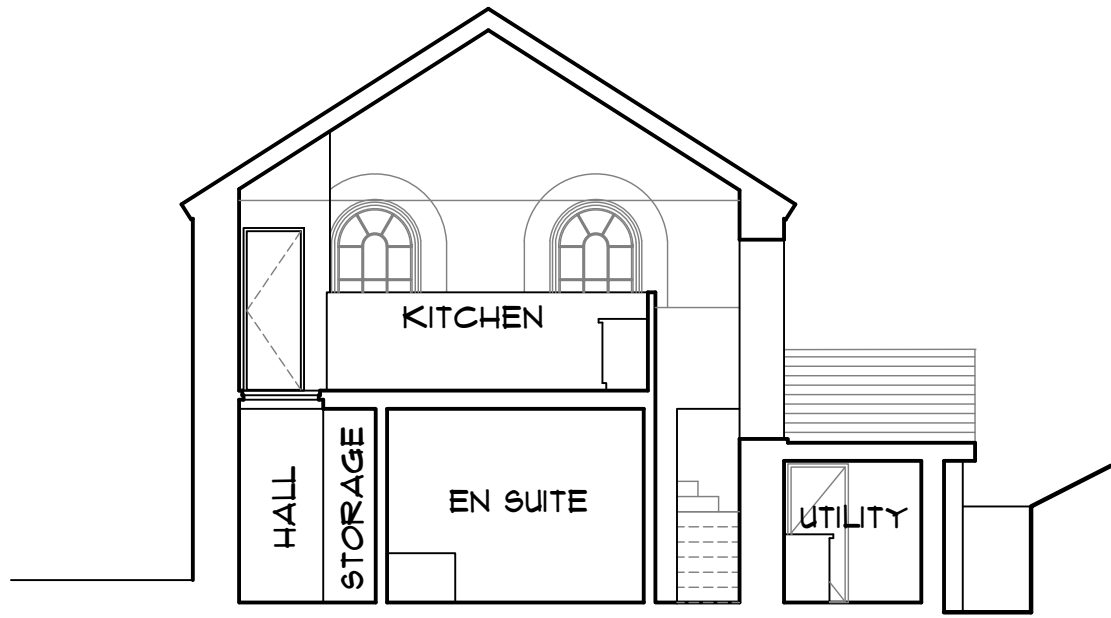


section BB

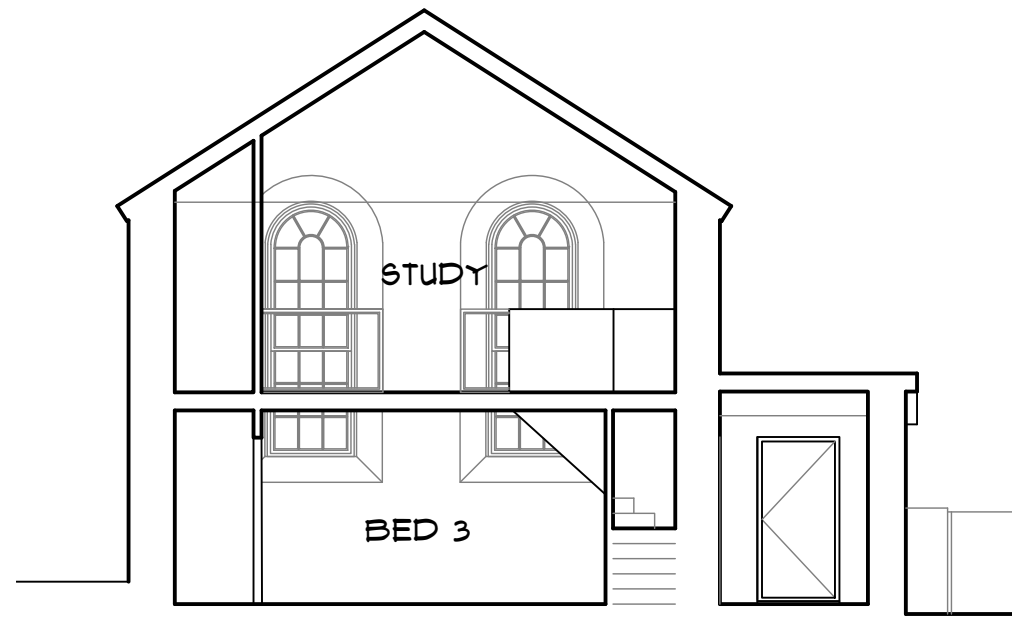

section DD

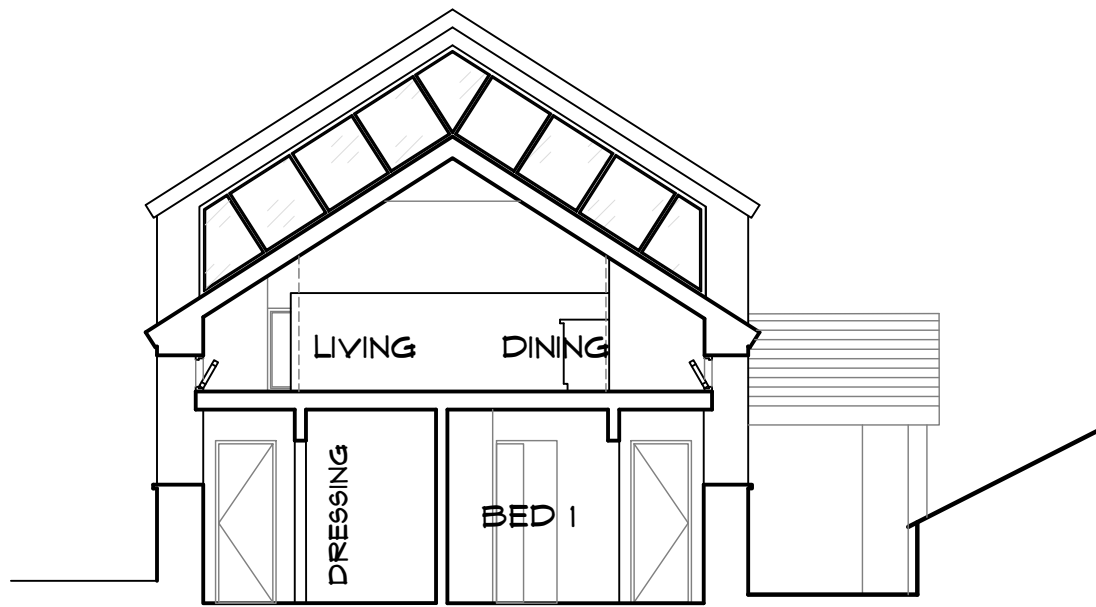

section AA

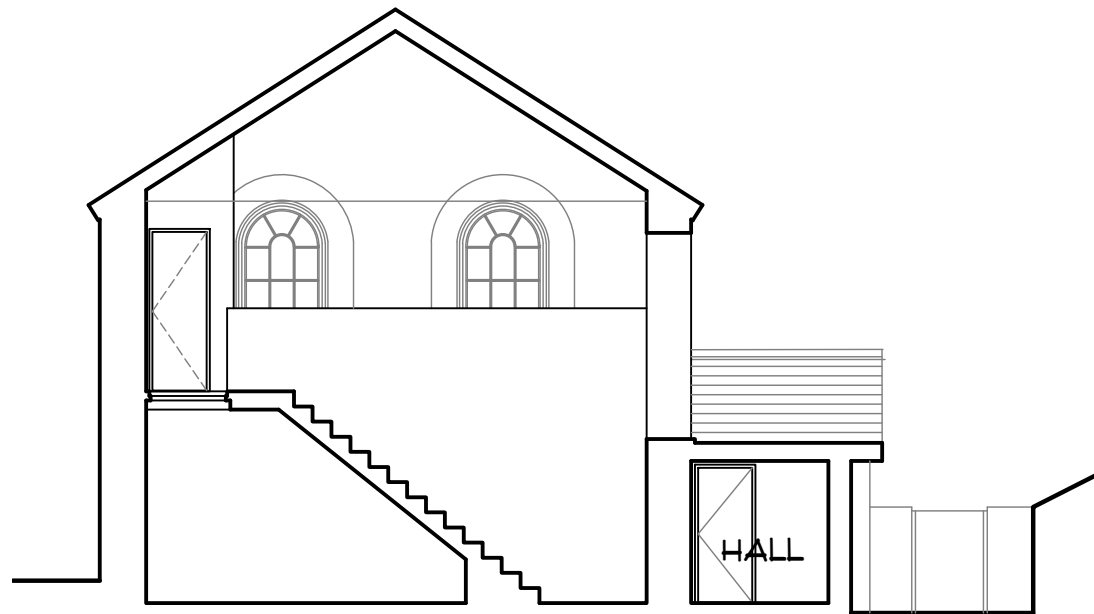

section CC


0 1 2 3 4 5

Print check above (cm). Do not scale from drawing- refer only to figured dimensions.


ROSEMARY A. LYNCH
CHARTERED ARCHITECT

Bickland Business Centre,
Tregonigge Industrial Estate, Falmouth


Status	<input checked="" type="radio"/> PRELIMINARY <input type="radio"/> PLANNING <input type="radio"/> BUILDING REGULATIONS				
Job Ref	CONVERSION OF FORMER CHAPEL TO DWELLING at PENPONDS CHAPEL for MR & MRS. P & Y DAWSON				
Drawing	PROPOSED SECTIONS AA-DD				
Scale	1:50	Date	FEBRUARY 2024	Drawing No.	799/12

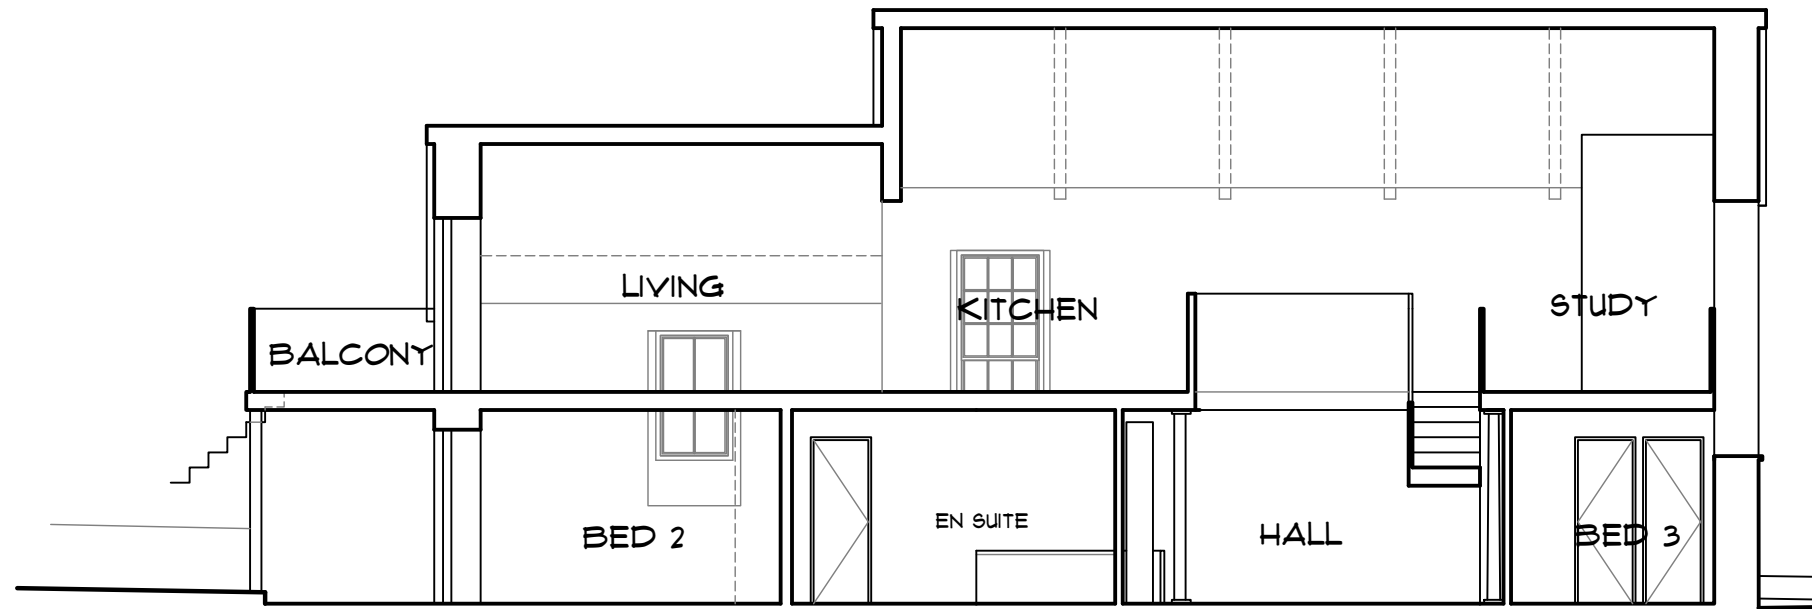

section FF

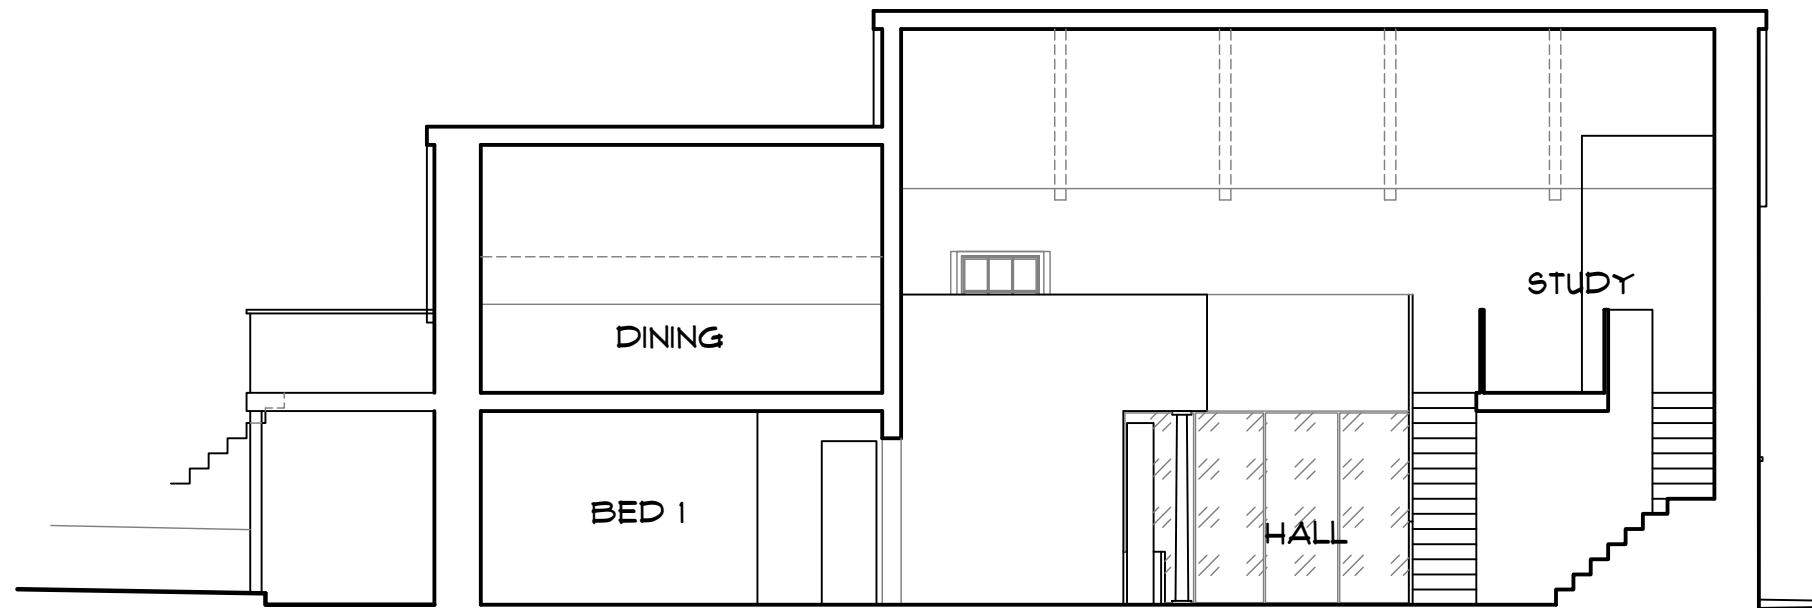

section EE

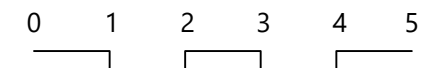

Print check above (cm). Do not scale from drawing- refer only to figured dimensions.

ROSEMARY A. LYNCH
 CHARTERED ARCHITECT
 Bickland Business Centre,
 Tregoniggle Industrial Estate, Falmouth

Status	<input type="radio"/> PRELIMINARY <input type="radio"/> PLANNING <input checked="" type="radio"/> BUILDING REGULATIONS			
Job Ref	CONVERSION OF FORMER CHAPEL TO DWELLING at PENPONDS CHAPEL for MR & MRS. P & Y DAWSON			
Drawing	PROPOSED SECTIONS EE & FF			
Scale	1:50	Date	FEBRUARY 2024	Drawing No. 938/13


0 1 2 3 4 5

Print check above (cm). Do not scale from drawing- refer only to figured dimensions.




proposed east elevation

scale 1:100 @A3

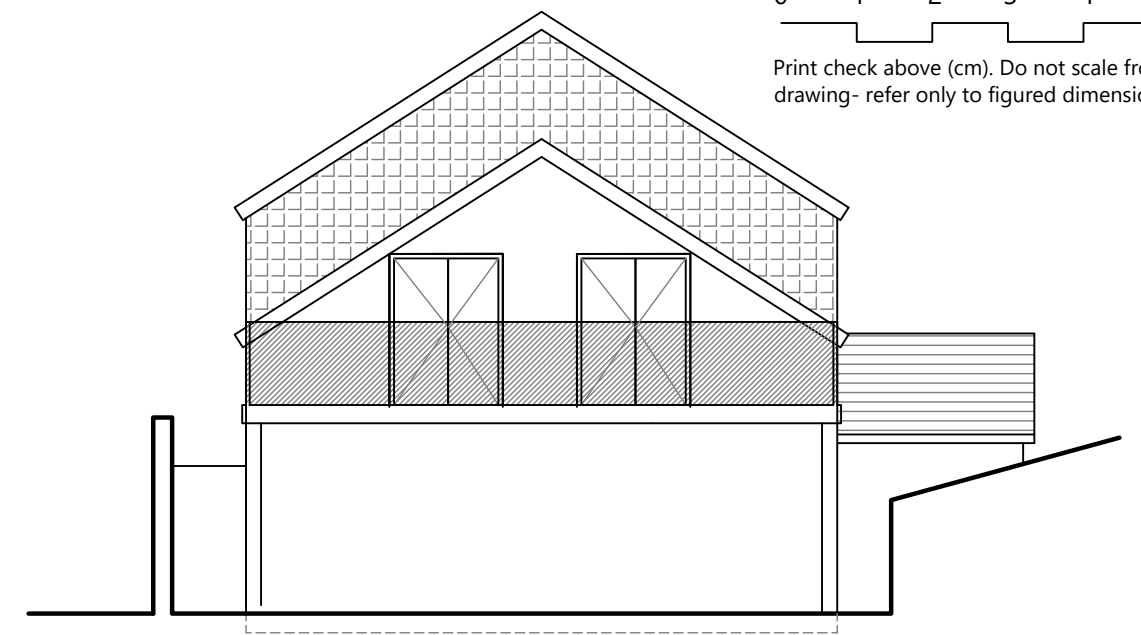


proposed south elevation

scale 1:100 @A3

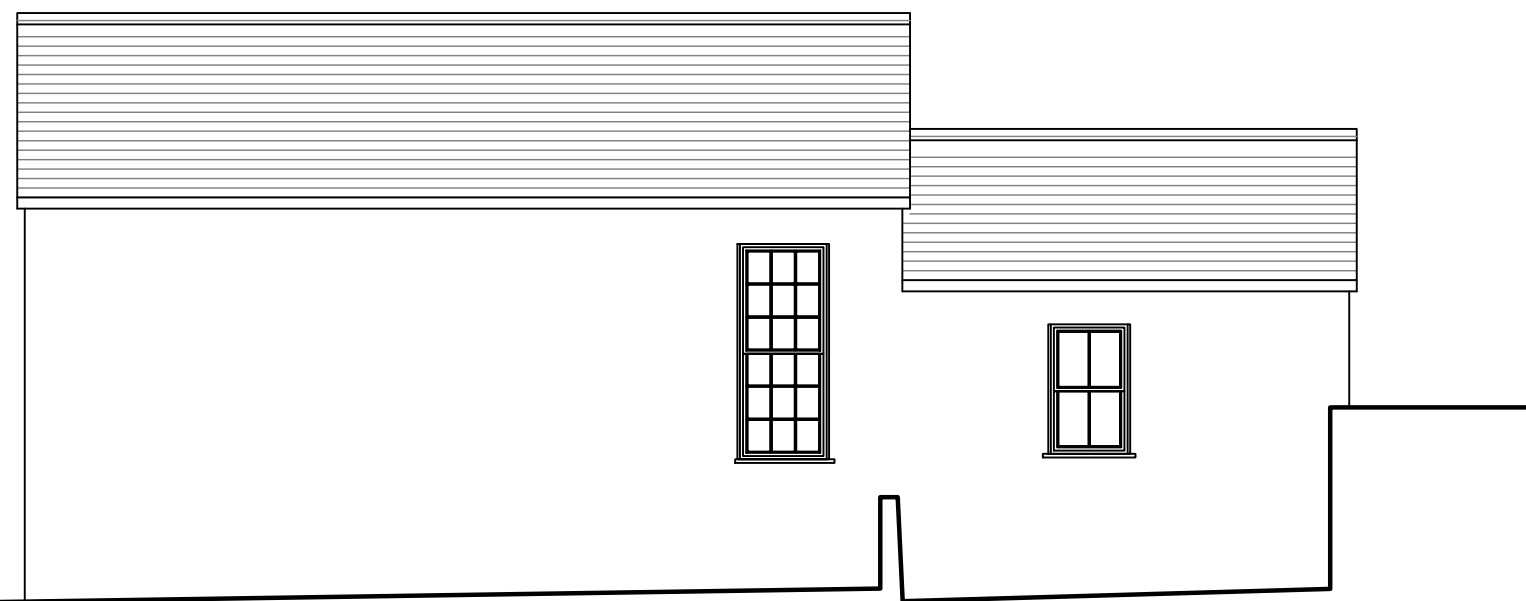

proposed west elevation

scale 1:100 @A3

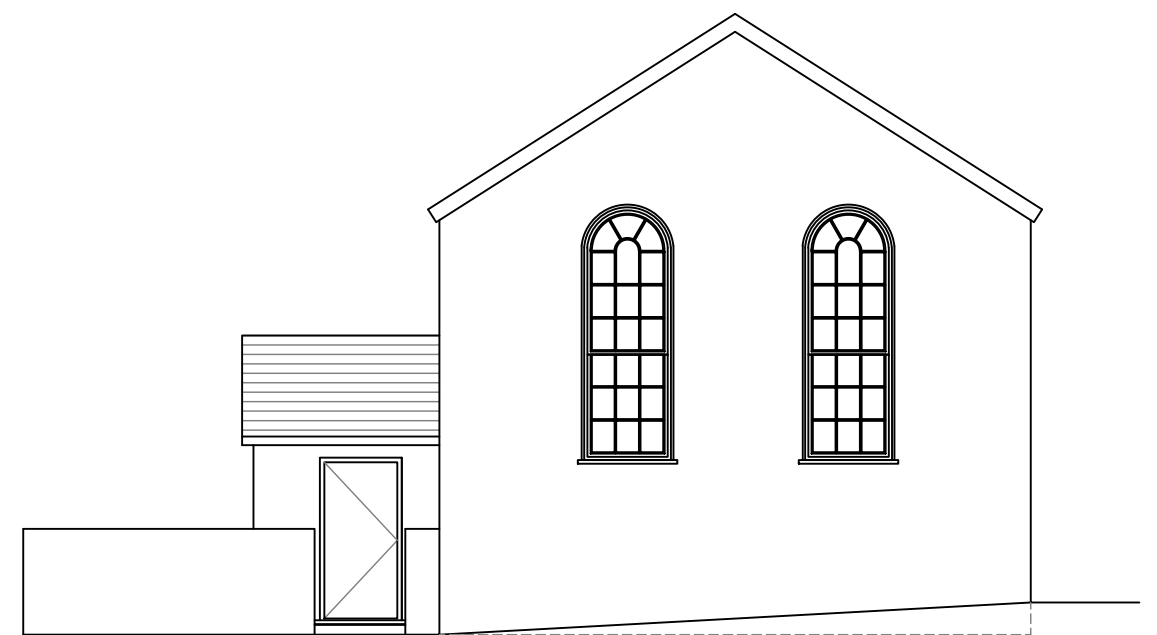

proposed north elevation

scale 1:100 @A3

ROSEMARY A. LYNCH
CHARTERED ARCHITECT
Bickland Business Centre,
Tregoniggle Industrial Estate, Falmouth

Status	<input checked="" type="radio"/> PRELIMINARY <input type="radio"/> PLANNING <input type="radio"/> BUILDING REGULATIONS				
Job Ref	CONVERSION OF FORMER CHAPEL TO DWELLING at PENPONDS CHAPEL for MR & MRS. P & Y DAWSON				
Drawing	PROPOSED ELEVATIONS				
Scale	1:100	Date	FEBRUARY 2024	Drawing No.	938/14

