


PROPOSED SECTIONAL ELEVATION B-B
SCALE 1:100

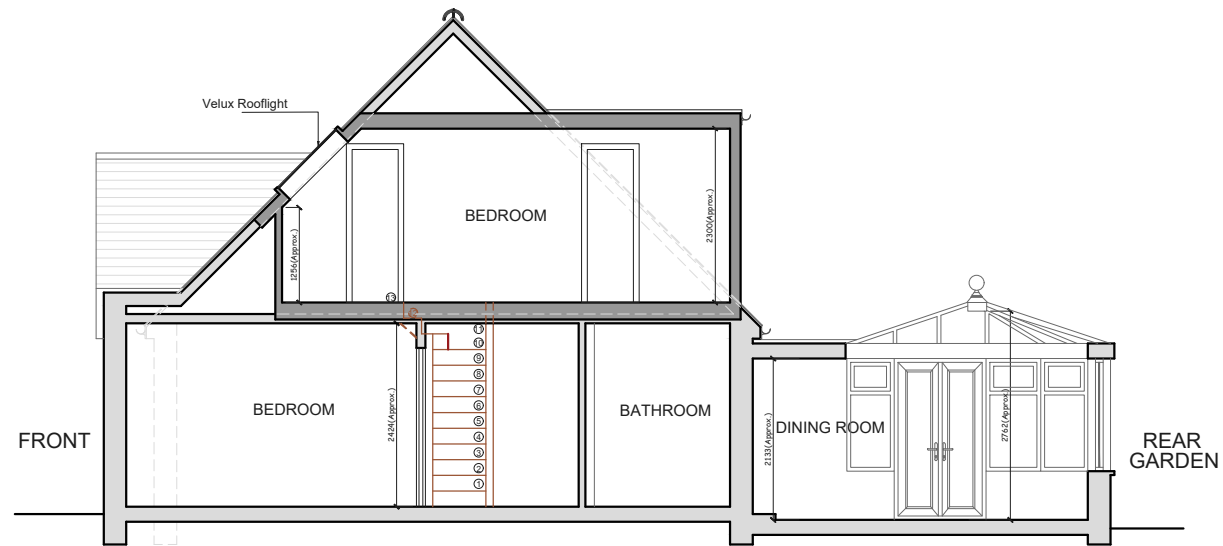

PROPOSED SECTIONAL ELEVATION A-A
SCALE 1:100



PROPOSED REAR ELEVATION
SCALE 1:100



PROPOSED FRONT ELEVATION
SCALE 1:100

NOTES

REV	DATE	NOTES

CLIENT
MRS. ZOE PEDERSON

PROJECT
**12 WINDSOR ROAD,
LINDFORD, BORDON,
GU35 0RY**

DRAWING TITLE
**PROPOSED SECTIONS
AND ELEVATIONS**

SCALE
1:100@A3

DATE
30-01-24

DRAWN
AY-K

DRAWING NO.
PP-09

REV.



LOFTPLAN DESIGNS LIMITED
1 Saturn House, Calleva Park
Aldermaston, Reading RG7 8HA
Telephone: (01256) 881041
Email: customerservices@loftplan.co.uk
www.loftplan.co.uk