


Ordnance Survey (c) Crown Copyright 2024. All rights reserved. Licence number 100022432

NORTH

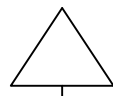

1:1250

CHURCH STREET

SALEM STREET

117

115


119



121

113


107

GARDEN

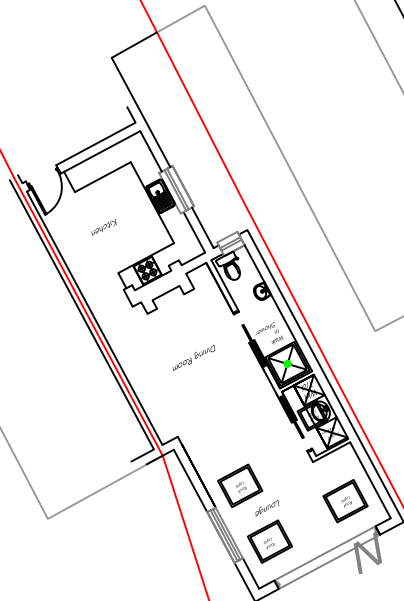


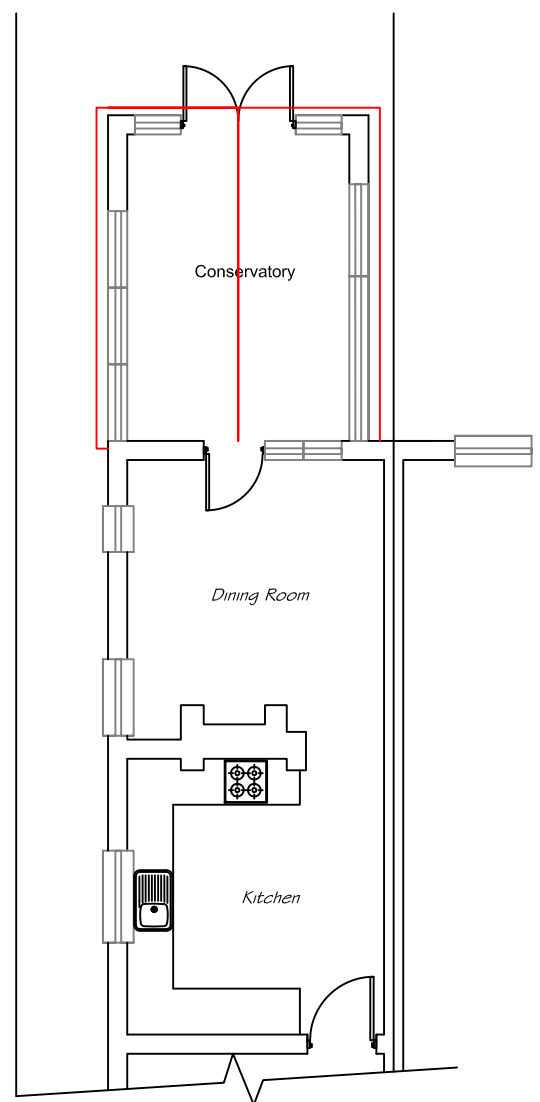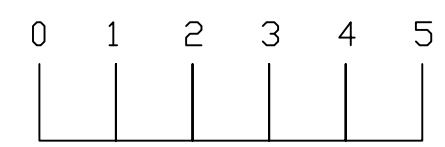


EXISTING
GROUND
FLOOR

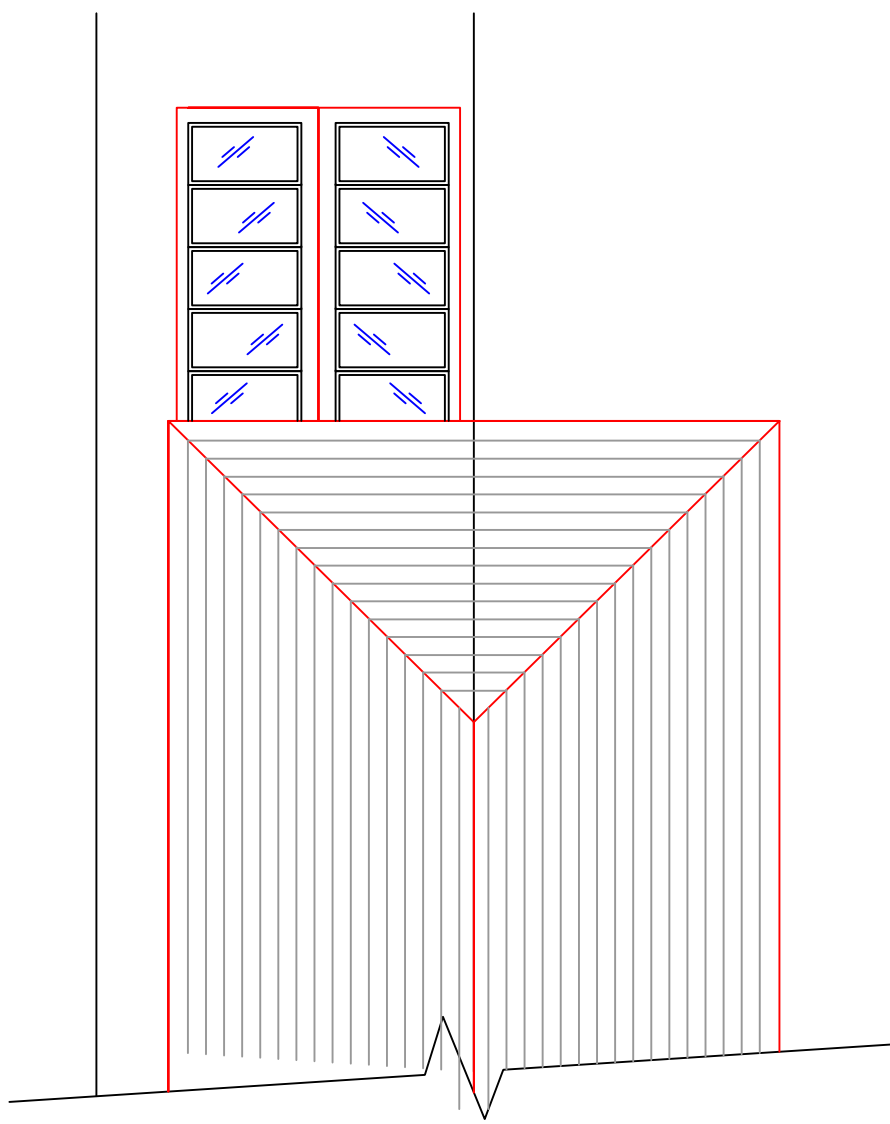

EXISTING
ROOF

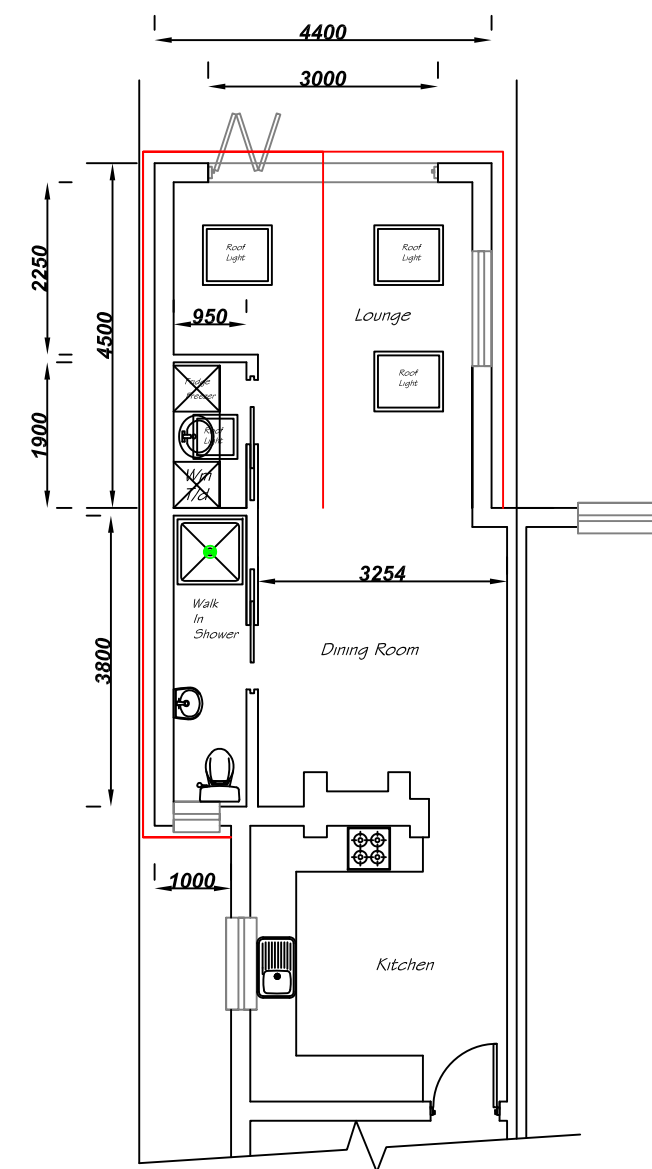

PROPOSED
GROUND
FLOOR

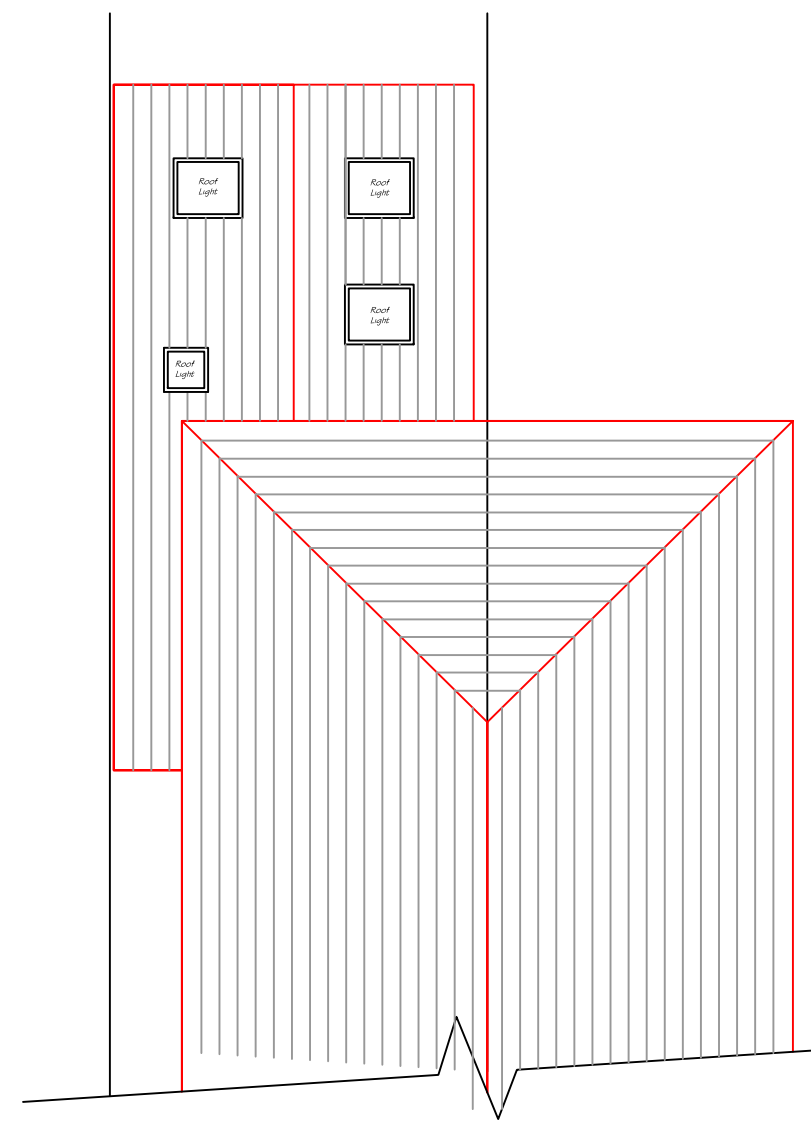

PROPOSED
ROOF

All dimensions & detail shown on this drawing to be checked on site by the contractor before fabrication & erection. Figure dimensions to supersede scaled dimensions. All building work to be carried out with proper materials which are appropriate for the circumstances in which they are used & in a workmanlike manner in accordance with the Building Regulations, British & EU Standards, NBS Standards (if applicable) and Manufacturers recommendations.



These drawings to be read in conjunction with the approved Building Notes for this project (separate A4 sheets & product information).

Project Name/Address 117 CHURCH STREET,
ST JAMES,
SOUTHAMPTON
SO15 5LW


Clients name CHELO & JEREMY BULLOCK

Drawing Title: EXISTING & PROPOSED
LAYOUTS & ROOF'S

Drawing Scale	Drawing No	Date
1:100	001B	23/10/2023

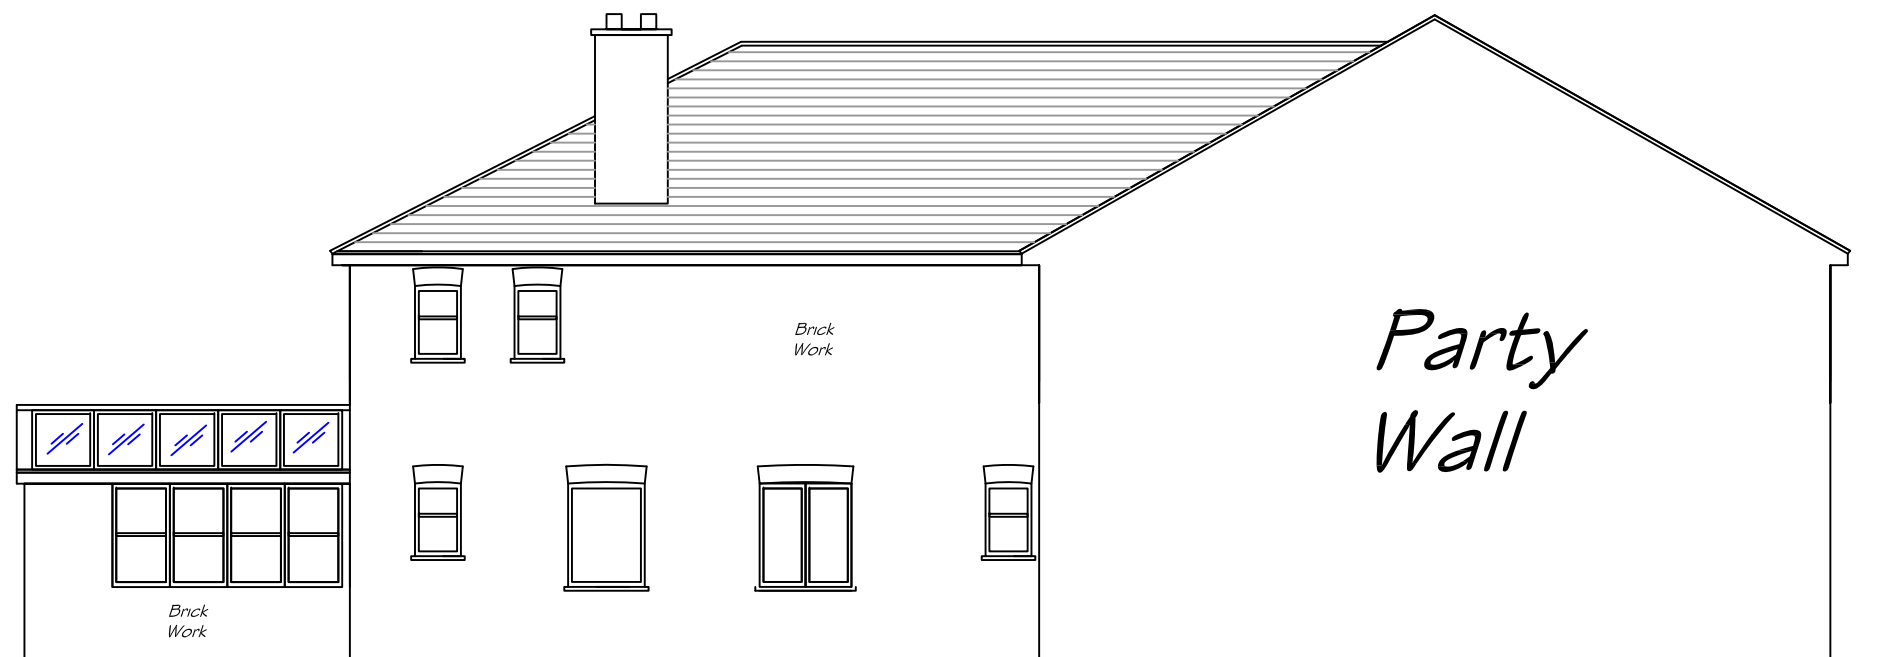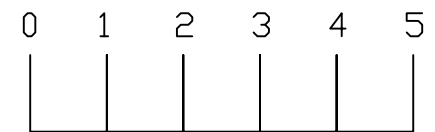

EXISTING SIDE ELEVATIONS.

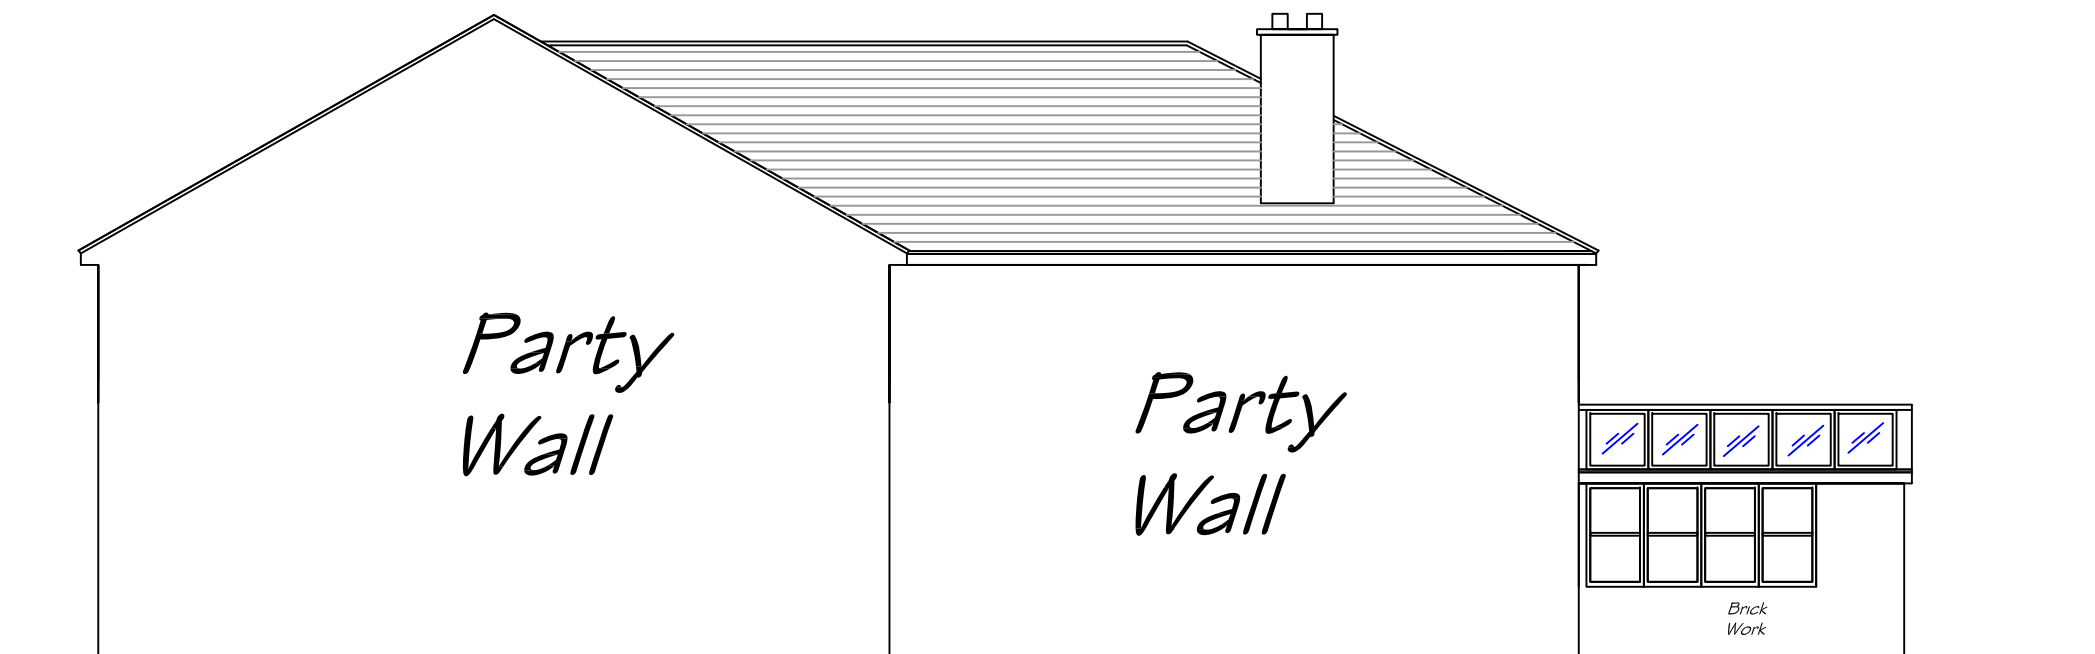

EXISTING SIDE ELEVATIONS.

All dimensions & detail shown on this drawing to be checked on site by the contractor before fabrication & erection. Figured dimensions to supersede scaled dimensions. All building work to be carried out with proper materials which are appropriate for the circumstances in which they are used & in a workmanlike manner in accordance with the Building Regulations, British & EU Standards, BSBC Standards (if applicable) and Manufacturers recommendations.



These drawings to be read in conjunction with the approved Building Notes for this project (separate A4 sheets & product information).

Project Name/Address 117 CHURCH STREET,
ST JAMES,
SOUTHAMPTON
SO15 5LW


Clients name CHELO & JEREMY BULLOCK

Drawing Title: EXISTING SIDE ELEVATIONS

Drawing Scale	Drawing No	Date
1:100	002	23/10/2023

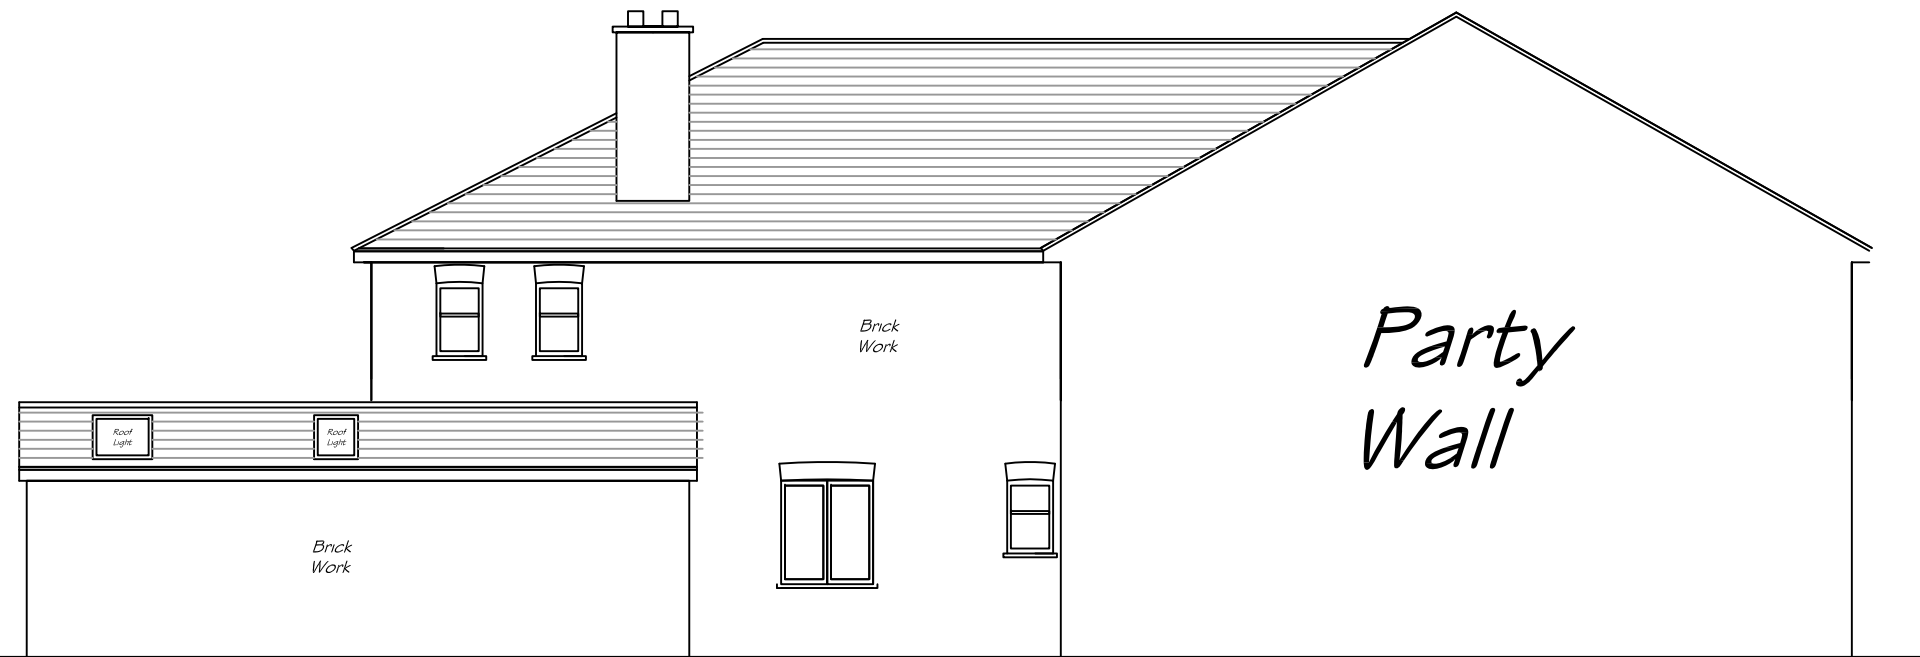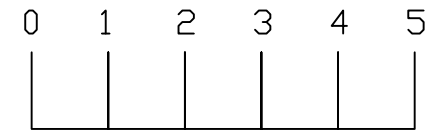

PROPOSED SIDE ELEVATIONS.

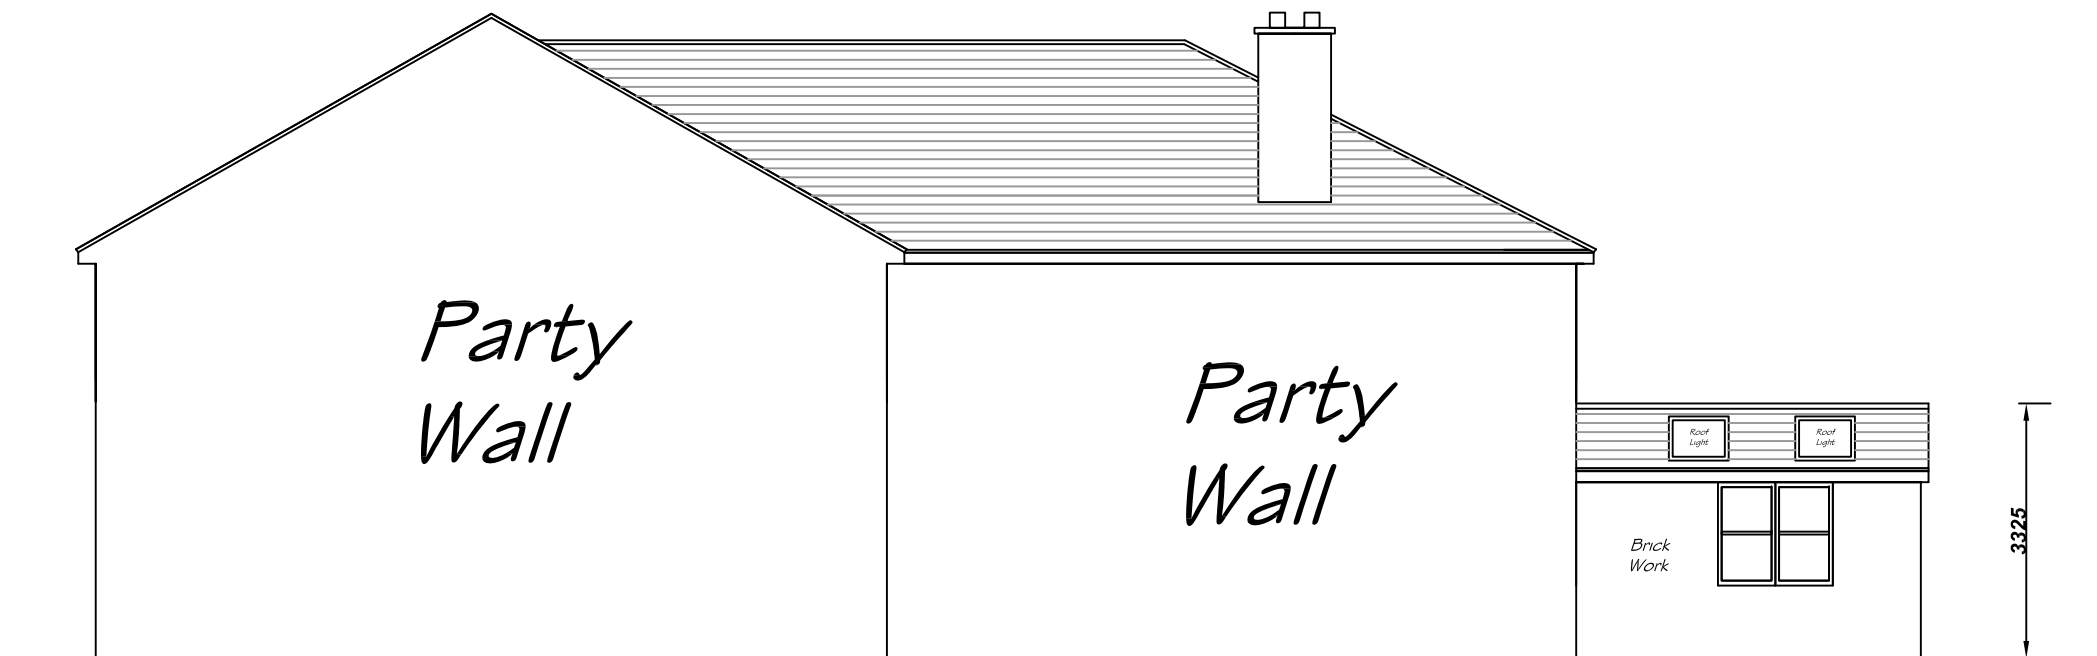

PROPOSED SIDE ELEVATIONS.

All dimensions & detail shown on this drawing to be checked on site by the contractor before fabrication & erection. Figure dimensions to supersede scaled dimensions. All building work to be carried out with proper materials which are appropriate for the circumstances in which they are used & in a workmanlike manner in accordance with the Building Regulations, British & EU Standards, NIBC Standards (if applicable) and Manufacturers recommendations.


These drawings to be read in conjunction with the approved Building Notes for this project (Separate A4 sheets & product information).

Project Name/Address 117 CHURCH STREET,
ST JAMES,
SOUTHAMPTON
SO15 5LW

Clients name CHELO & JEREMY BULLOCK

Drawing Title: PROPOSED SIDE ELEVATIONS

Drawing Scale	Drawing No	Date
1:100	004A	23/10/2023

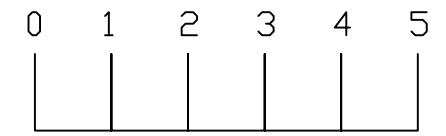

EXISTING REAR ELEVATION.



PROPOSED REAR ELEVATION.

All dimensions & detail shown on this drawing to be checked on site by the contractor before fabrication & erection. Figured dimensions to supersede scaled dimensions. All building work to be carried out with proper materials which are appropriate for the circumstances in which they are used & in a workmanlike manner in accordance with the Building Regulations, British & EU Standards, HSE Standards (if applicable) and Manufacturers recommendations.

These drawings to be read in conjunction with the approved Building Notices for this project (separate A4 sheets & product information).

Project Name/Address 117 CHURCH STREET,
ST JAMES,
SOUTHAMPTON
SO15 5LW

Clients name CHELO & JEREMY BULLOCK

Drawing Title: EXISTING & PROPOSED REAR ELEVATIONS

Drawing Scale	Drawing No	Date
1:100	003	23/10/2023