




FLOOR PLAN

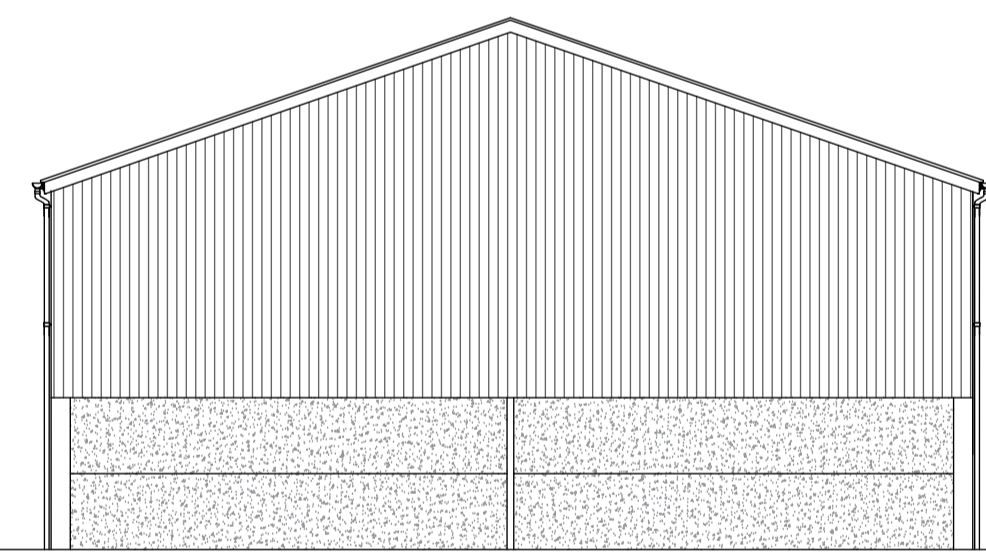


SOUTH ELEVATION

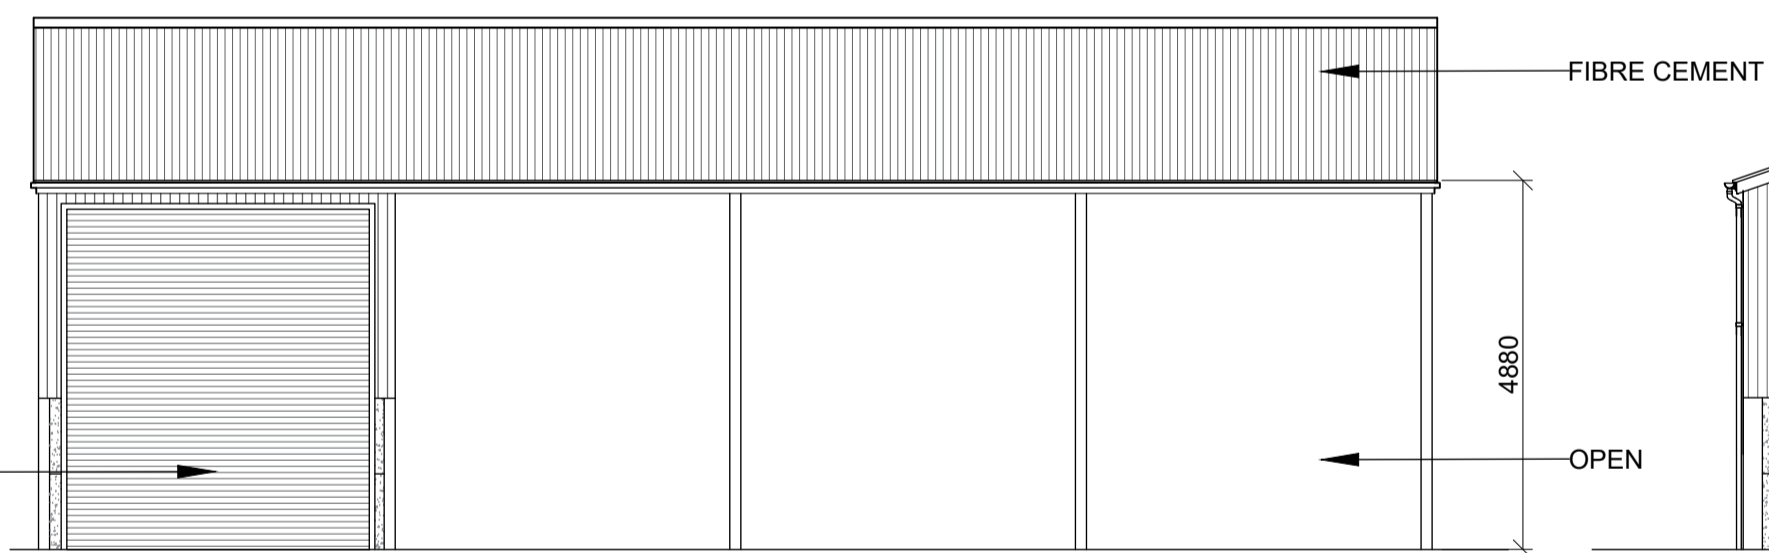

WEST ELEVATION

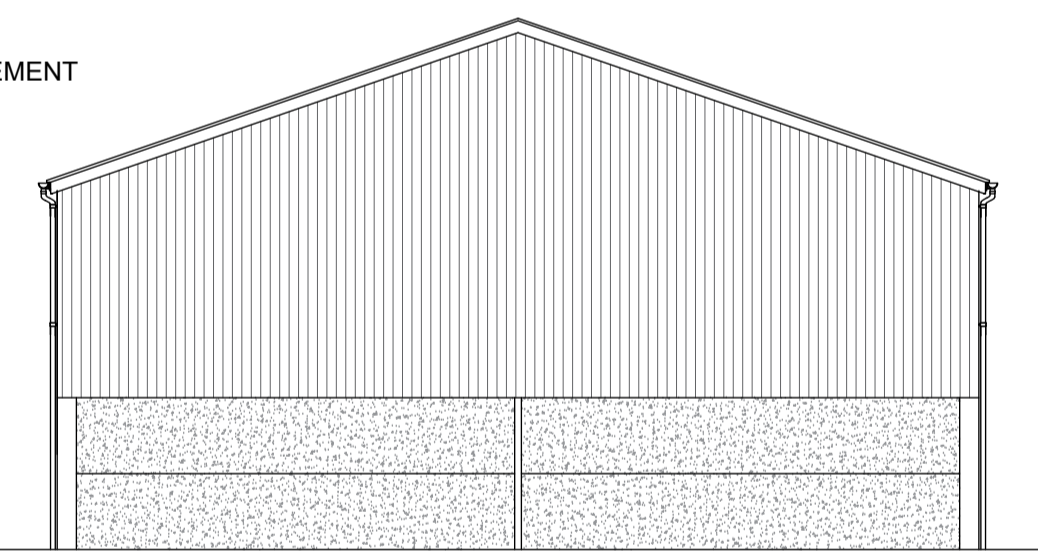

NORTH ELEVATION

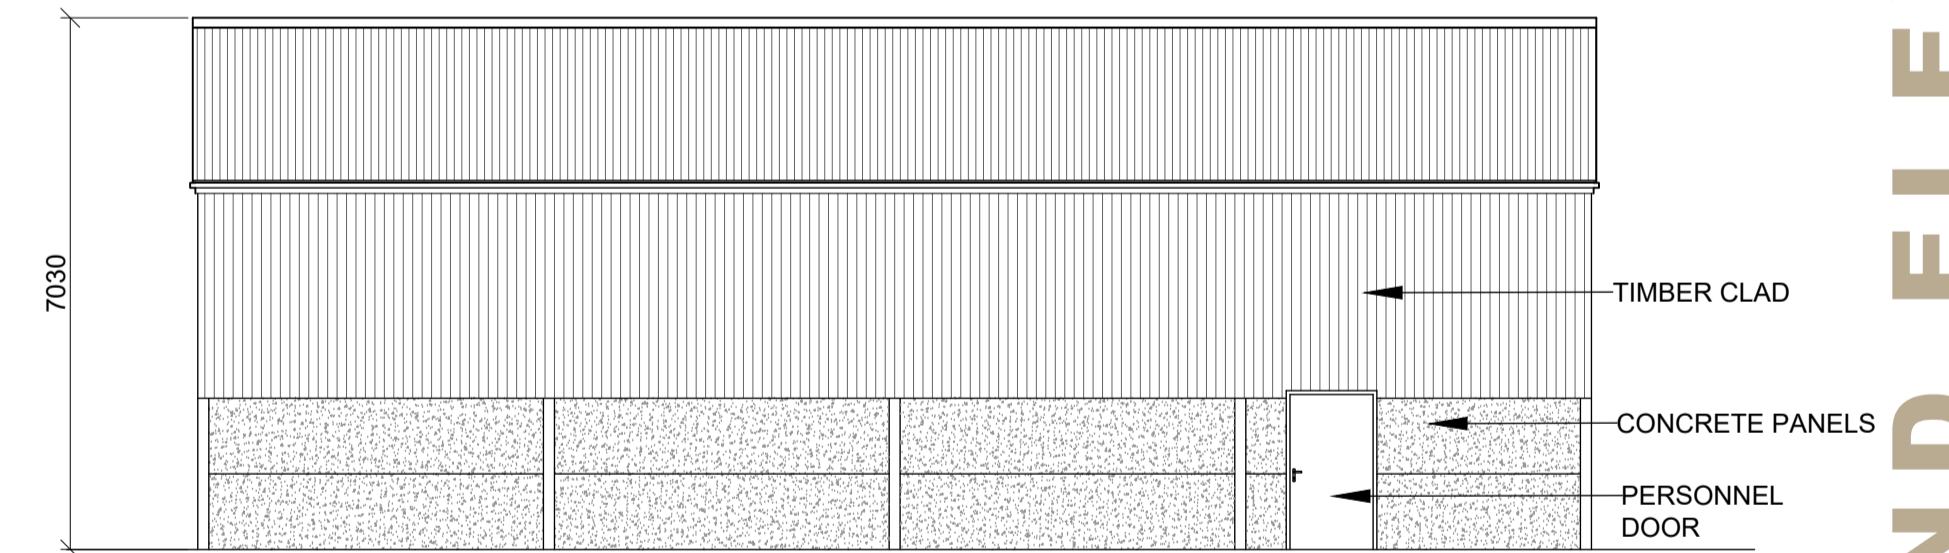

EAST ELEVATION

PLAN AND ELEVATIONS



FLOOR PLAN & ELEVATIONS

Scale 1:100

NOTES:

1. Use written dimensions only. All dimensions to be checked on site and any discrepancies reported to ACORUS immediately. If in doubt ask.
2. Where relevant, significant hazards have been identified on the drawing. Hazards which should be obvious to a competent contractor or unforeseeable have not been identified.
3. This drawing is confidential and remains the exclusive property of ACORUS.

© ACORUS Rural Property Services Ltd.

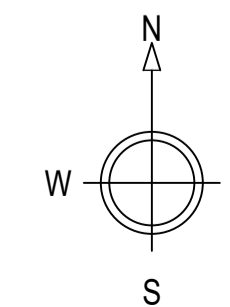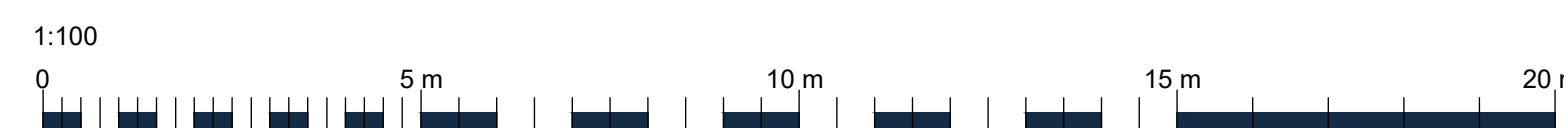

Rev	Date	Description	Dwn	Chk

PROJECT
VOUSDEN
LAND OFF SANDHILL ROAD
MK18 2EN

TITLE
AG BUILDING
PLAN AND ELEVATIONS

SCALE: AS SHOWN @A1 DATE: 2/24 DRAWN BY: CF CHECKED BY: BB

JOB NO.: 24-02-02 DRAWING NO.: 100_02 REVISION:

