




SOUTH ELEVATION

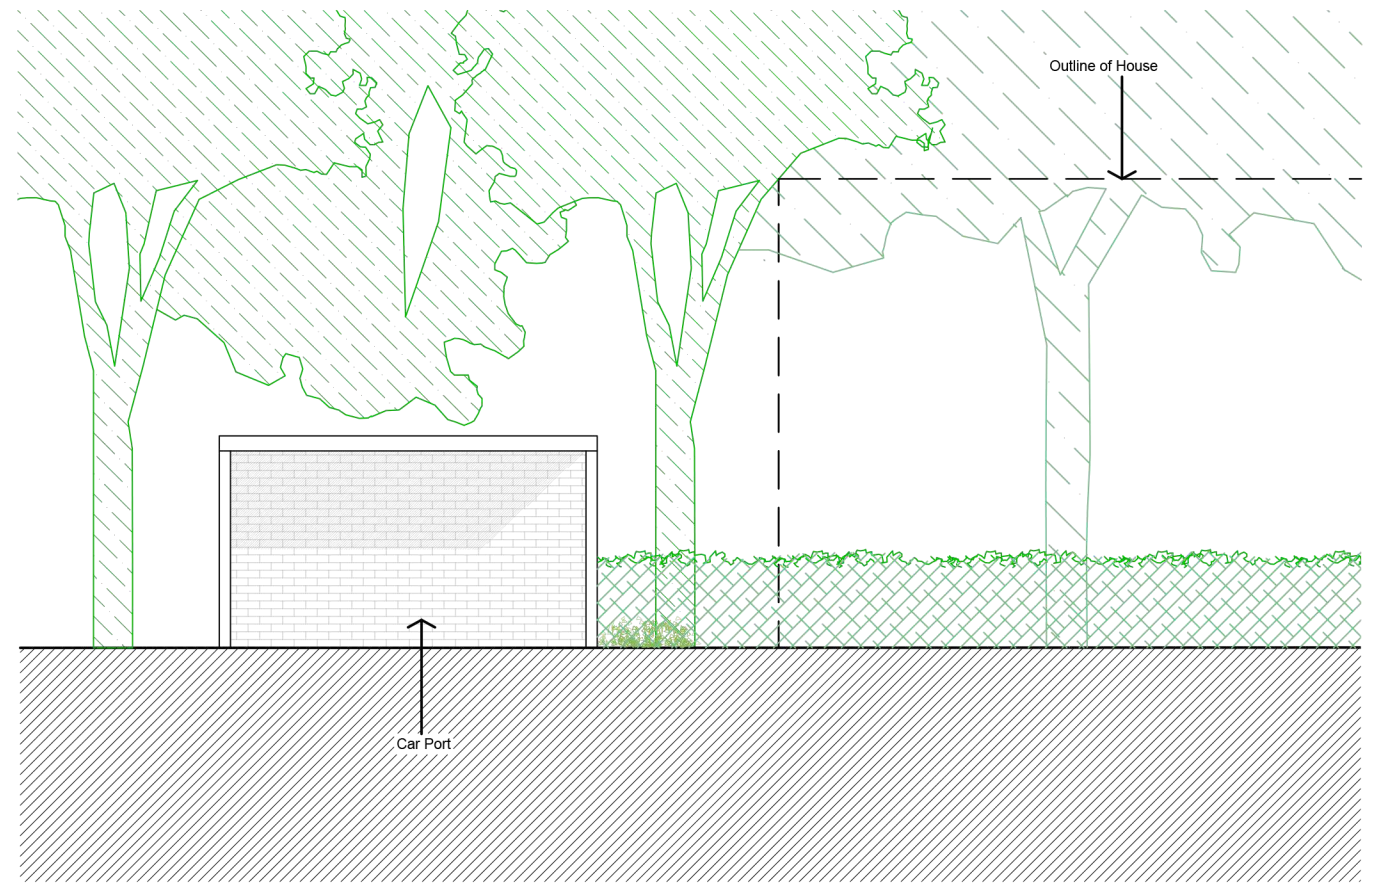


EAST ELEVATION

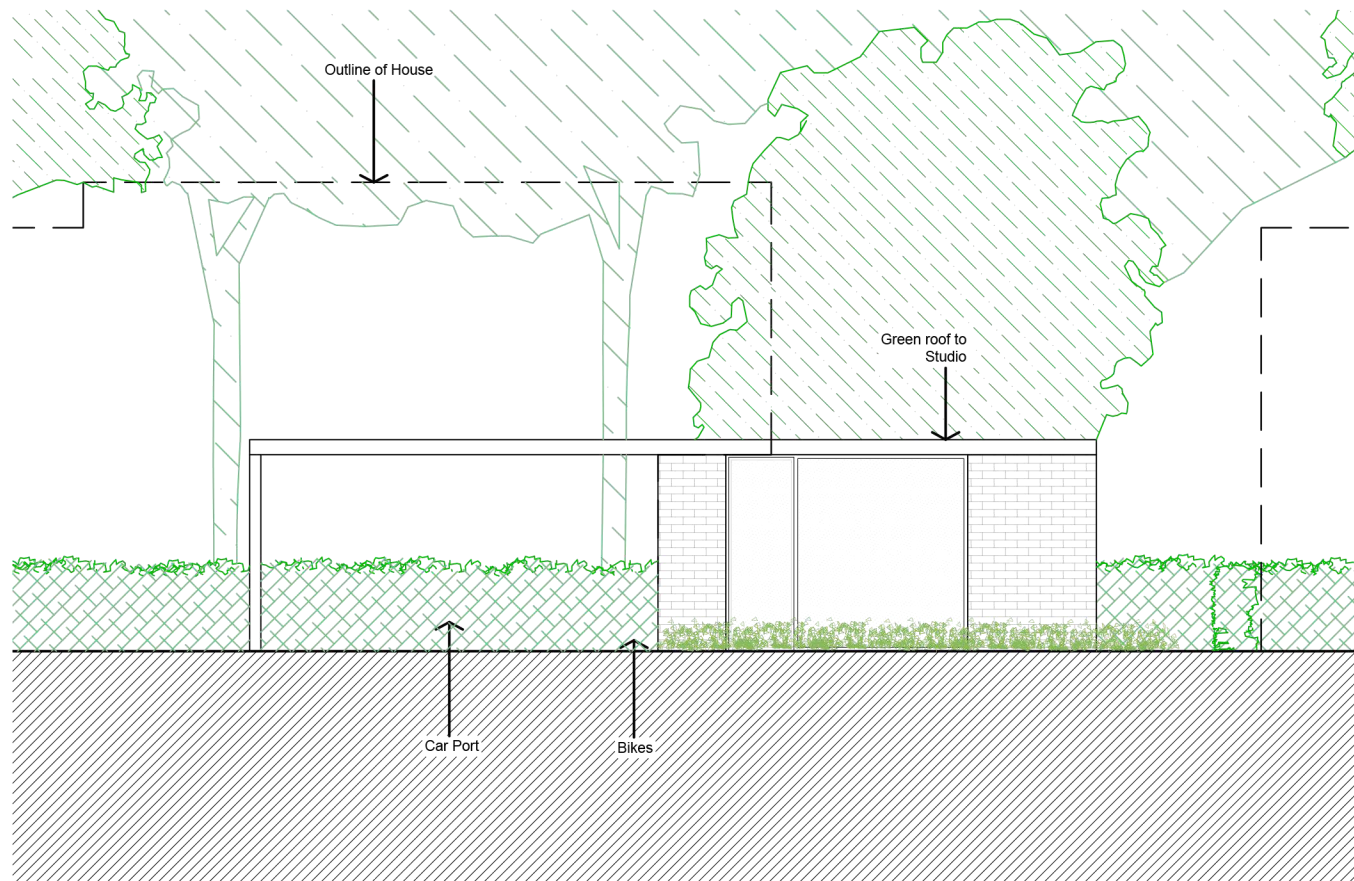

NORTH ELEVATION

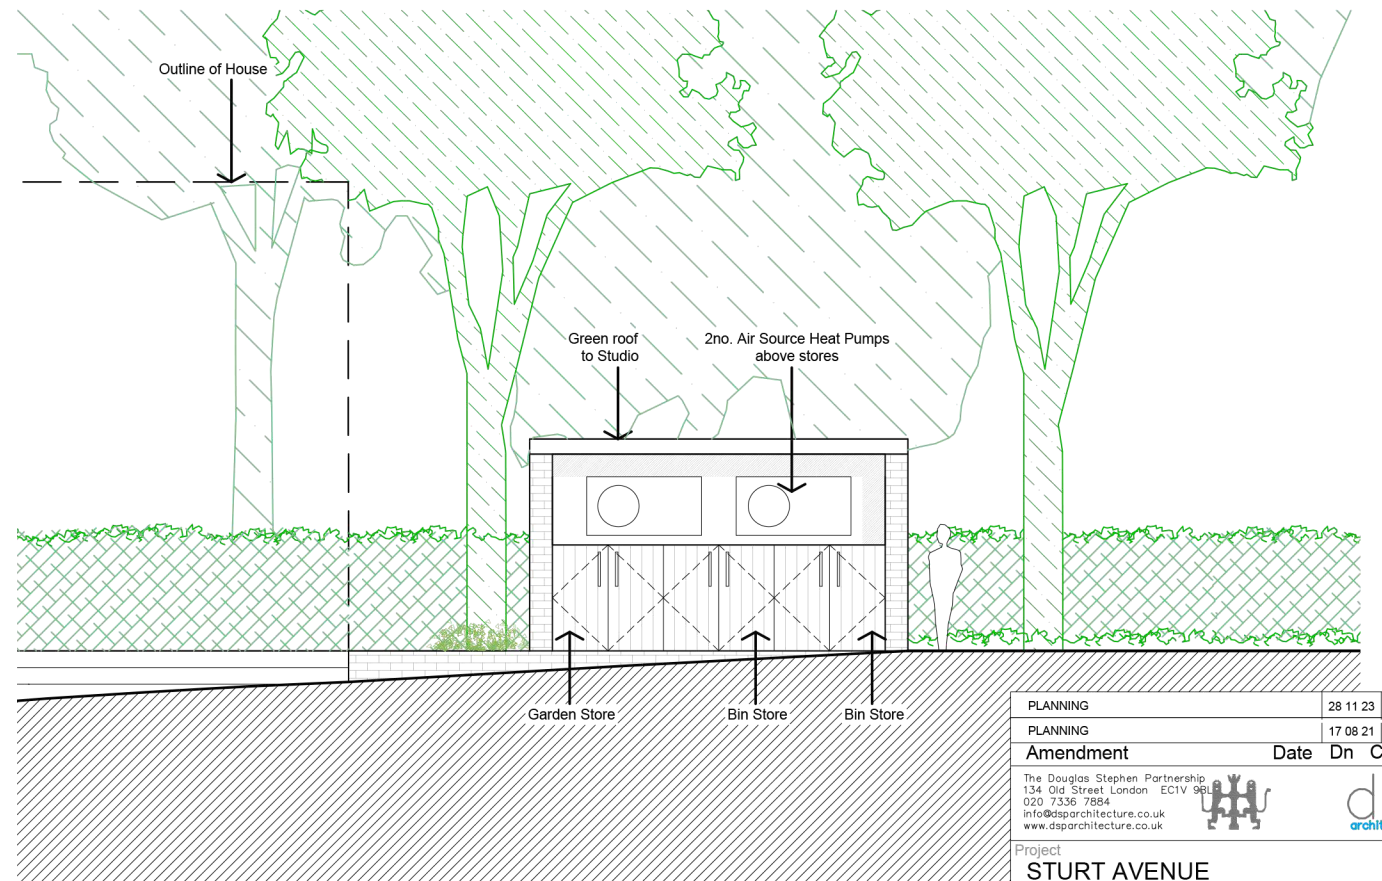

WEST ELEVATION

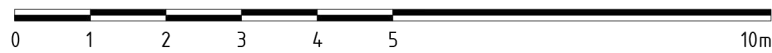

PLANNING	28 11 23	DL	SC	P3
PLANNING	17 08 21	VS	SC	P2
Amendment	Date	Dn	Ck	Rev
<small>The Douglas Stephen Partnership 134 Old Street London EC1V 9EL 020 7336 7864 info@dsparchitecture.co.uk www.dsparchitecture.co.uk</small>				
Project STURT AVENUE				
Title Studio Elevations Plots 6 - 9				
Status Planning				
Scale 1:100@A3				
Drawing No. STU 228				
Rev P3				

Copyright DSPL. All dimensions to be verified on site. All discrepancies to be notified to the architect