


SECTION B-B

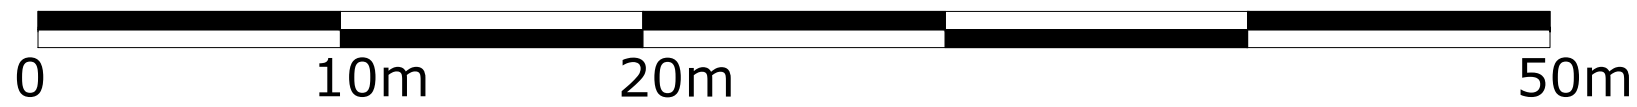

PLANNING	17 08 21	VS	SC	P2
PLANNING	22 07 21	VS	SC	P1
Amendment	Date	Dn	Ck	Rev
The Douglas Stephen Partnership 134 Old Street London EC1V 9PL 020 7336 7884 info@dsparchitecture.co.uk www.dsparchitecture.co.uk				
Project		STURT AVENUE		
Title		South East Elevation		
Status	Planning	Scale	1:250@A3	
Drawing No.	STU 003	Rev	P2	

Copyright DSPL. All dimensions to be verified on site. All discrepancies to be notified to the architect