





1 North Elevation - No Changes
Scale: 1:100

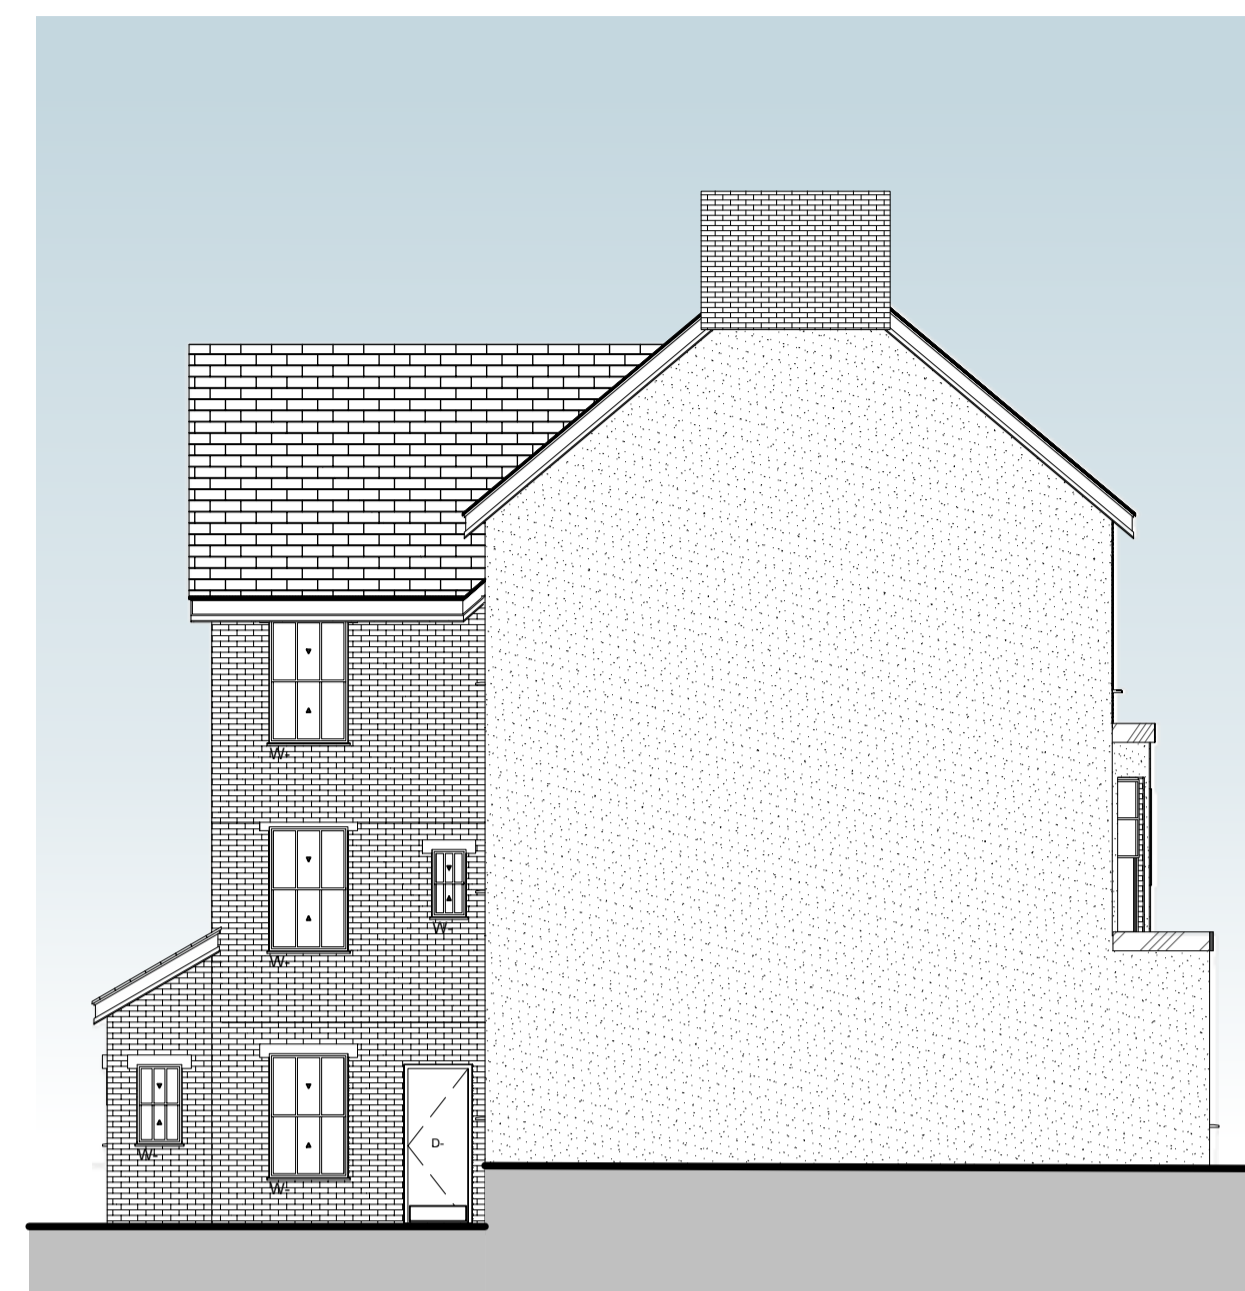

2 East Elevation - No Changes
Scale: 1:100

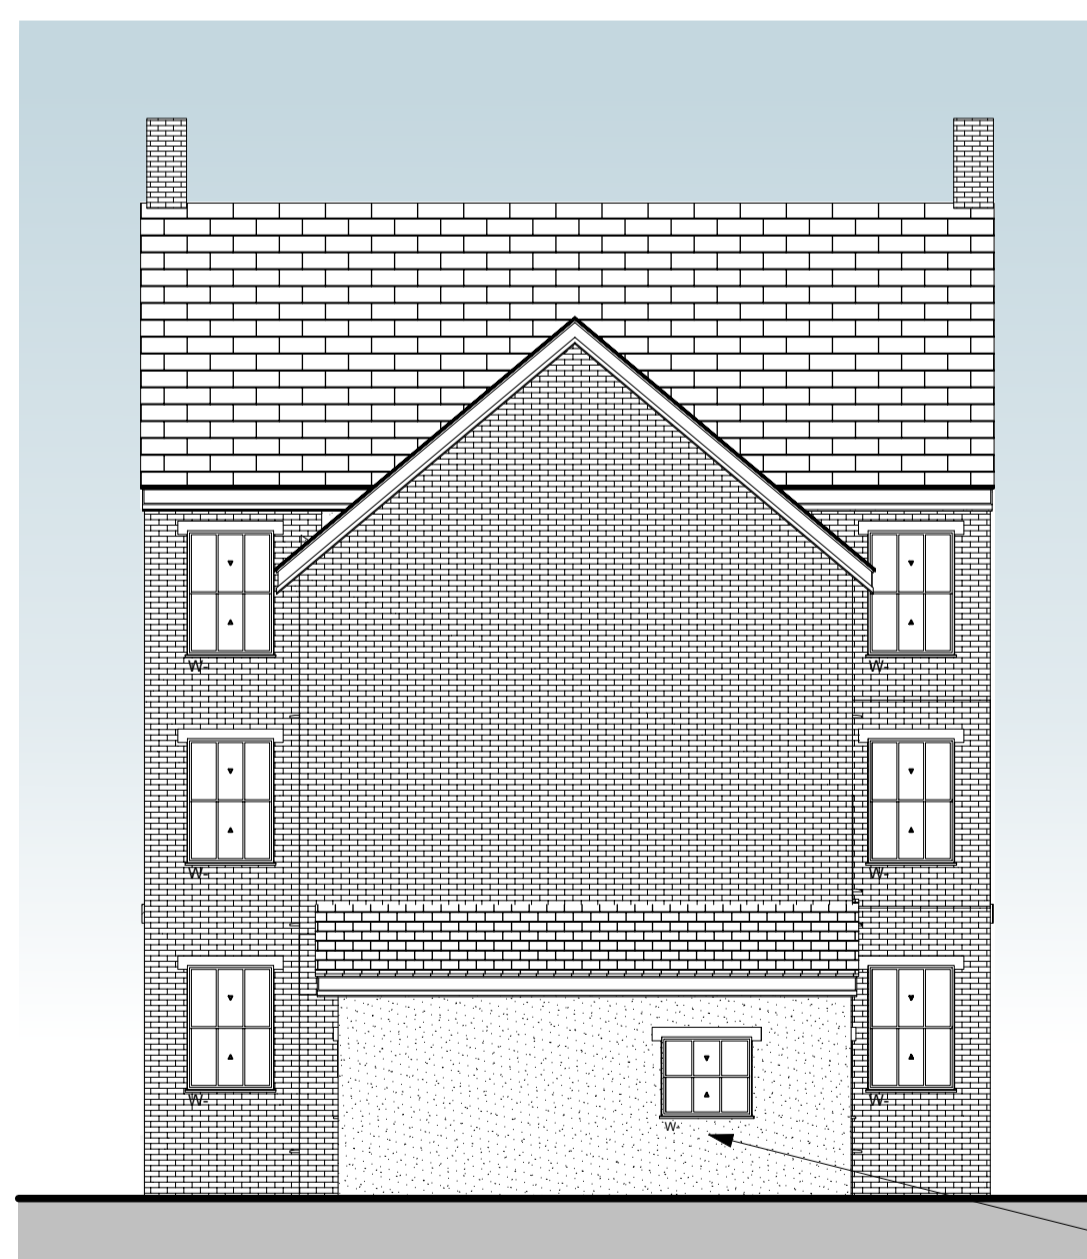

6 South - Removal of doors from rear lean-to
Scale: 1:100

Remove doors and increase window size



5 West Elevation - No Changes
Scale: 1:100

IMPORTANT INFORMATION

- 1 All dimensions to be checked on site by Contractor prior to commencement of works. Contractor to report any discrepancies and await further instructions before proceeding.
- 2 Roof Trusses, Block and Beam and Easijoints, must be physically on site measured and checked prior to ordering, we accept no responsibility or liability for the accuracy of the desktop plans submitted for planning and building control.
- 3 We use Ordnance Survey digital maps for Topography and Boundaries, it is the responsibility of the Land Owner to ensure he owns all the land the proposed development uses, and obtain if necessary any easements required to carry out the proposed work.
- 4 All building materials and techniques must be agreed to be compliant by Building Control prior to commencement.



Design Firm
Complete Planning and Sustainable Development Ltd
33 Malthouse Road
Manningtree
CO11 1BY

Project Title
HMO - The Norfolk Guest House
1-3 Holland Road, Felixstowe
IP11 1BA

Sheet Title
Elevations

Sheet Scale	Drawn By CP
Total Sheets 7	Reviewed By BP

File Name
HollandRoadHMO-Combined2.rvt
Sheet No. 200001
IP111BA
Subsidiary
For Planning