


1 EXISTING SITE/BLOCK PLAN
02 SCALE 1:500 @A3



2 PROPOSED SITE/BLOCK PLAN
02 SCALE 1:500 @A3

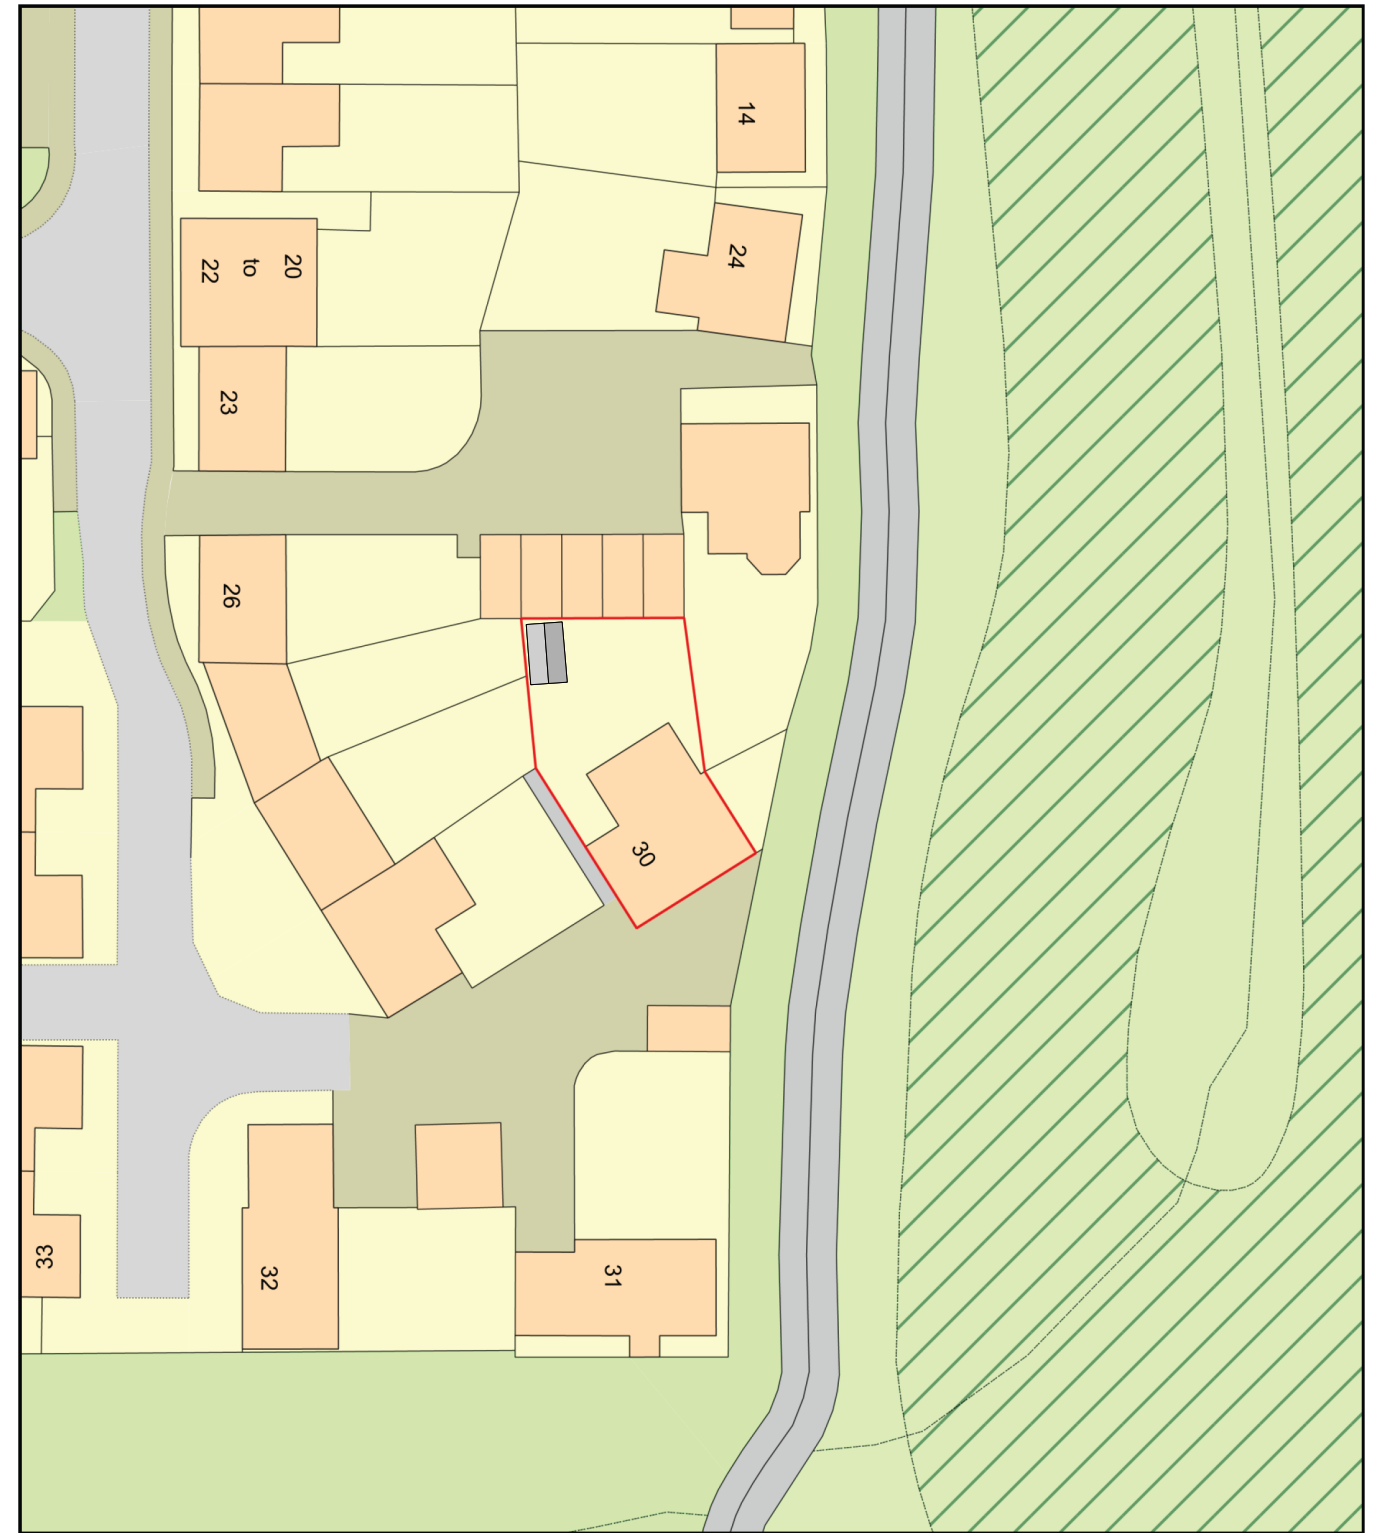


PHONE: 01453 297192
EMAIL: INFO@JWARCHITECTURALSTUDIO.COM
OFFICE ADDRESS
12 HIGH STREET, STONEHOUSE, GLOUCESTERSHIRE
GL10 2NA

DRAWING NUMBER
GA.02

DRAWING TITLE
**EXISTING & PROPOSED
SITE PLAN**

PROJECT
30 MARY ROSE CLOSE

SCALE: 1:500@A3
DATE: 05/02/2023
REV:

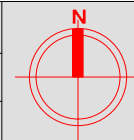

THESE DRAWINGS ARE SUBJECT TO
COPYRIGHT AND SHOULD NOT BE USED OR
REPRODUCED WITHOUT WRITTEN
PERMISSION FROM JW ARCHITECTURAL
STUDIO