

NOTE: ALL MATERIALS TO BE USED SHOULD BE SIMILAR IN APPEARANCE TO THE EXISTING HOUSE

KOMPASLONDON WILL NOT BE RESPONSIBLE FOR THE CONTRACT AFTER HAVING OBTAINED PLANNING PERMISSION AND/OR BUILDING REGULATION APPROVALS AND THAT THERE CAN BE NO GUARANTEE THAT PLANNING PERMISSION OR BUILDING REGULATION WILL BE OBTAINED. ANY WORKS WHICH ARE STARTED BEFORE APPROVALS WILL BE AT OWNERS RISK. NO RESPONSIBILITY WILL BE TAKEN FOR WORKS WHICH ARE UNFORSEEN AND FOR ANY SUBSEQUENT ALTERATIONS MADE WHICH ARE BEYOND THE CONTROL OF THE AGENT.

GENERAL NOTES


1. DIMENSIONS

All dimensions to be checked on site.

Contractor to check site thoroughly & report any discrepancies.




PROPOSED FRONT ELEVATION
SCALE 1:100

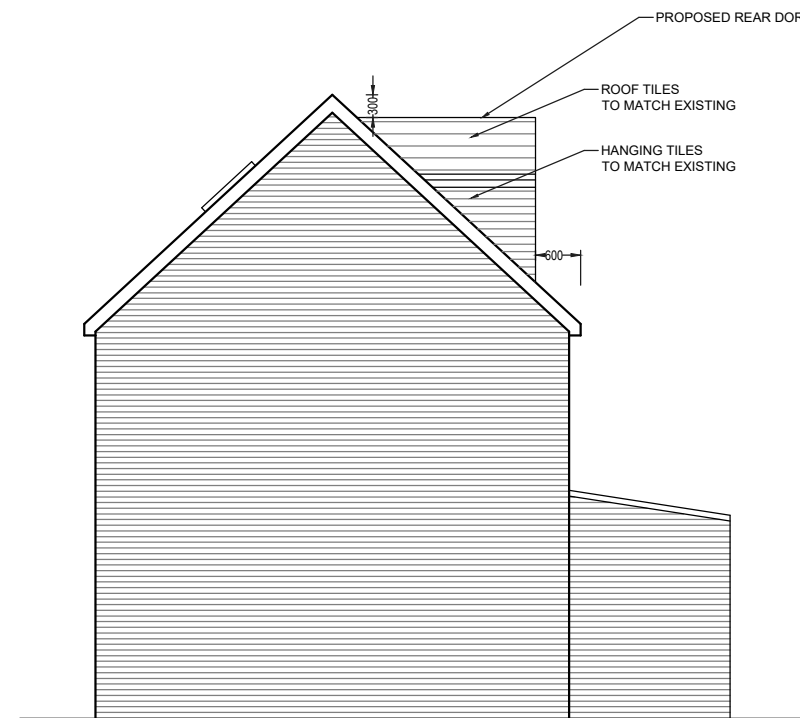

PROPOSED SIDE ELEVATION
SCALE 1:100




PROPOSED REAR ELEVATION
SCALE 1:100

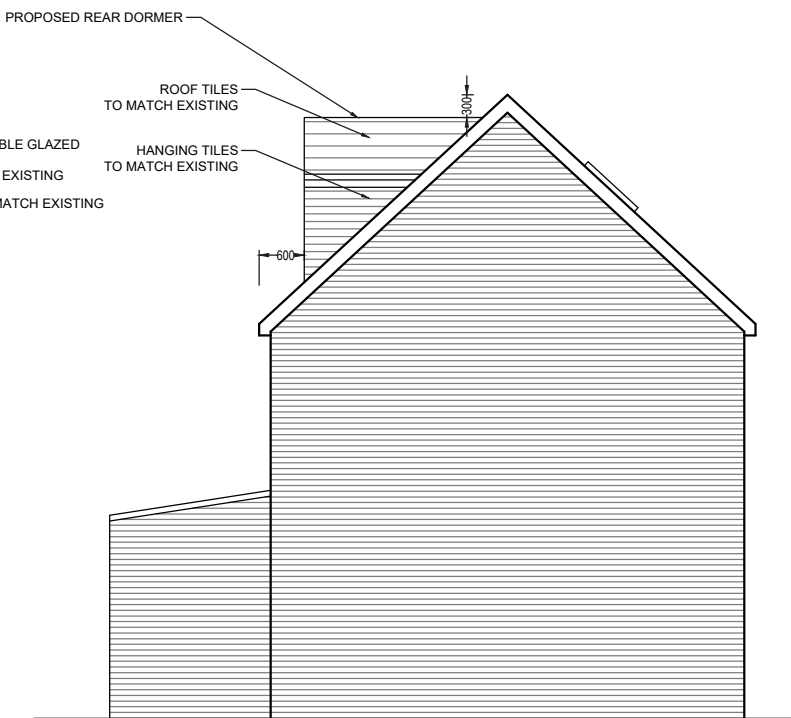

PROPOSED SIDE ELEVATION
SCALE 1:100




EXISTING FRONT ELEVATION
SCALE 1:100

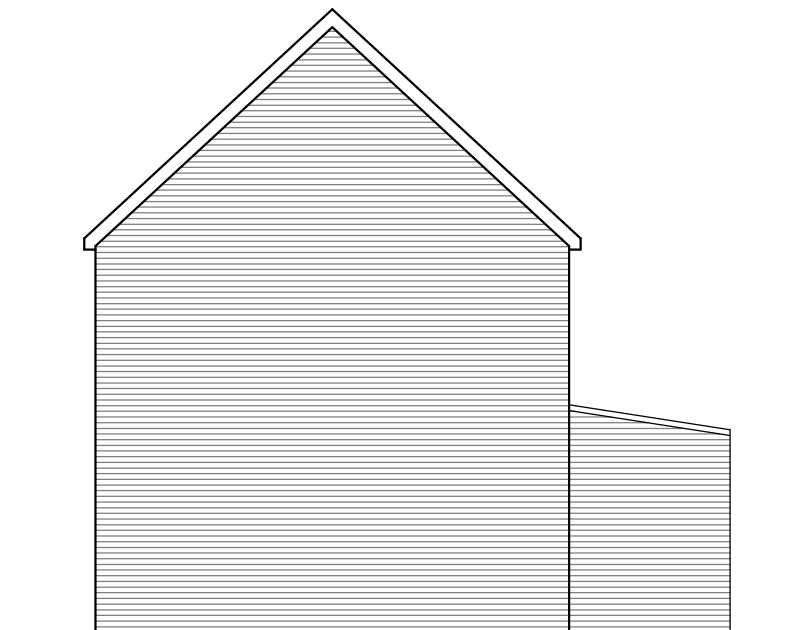



EXISTING SIDE ELEVATION
SCALE 1:100




EXISTING REAR ELEVATION
SCALE 1:100

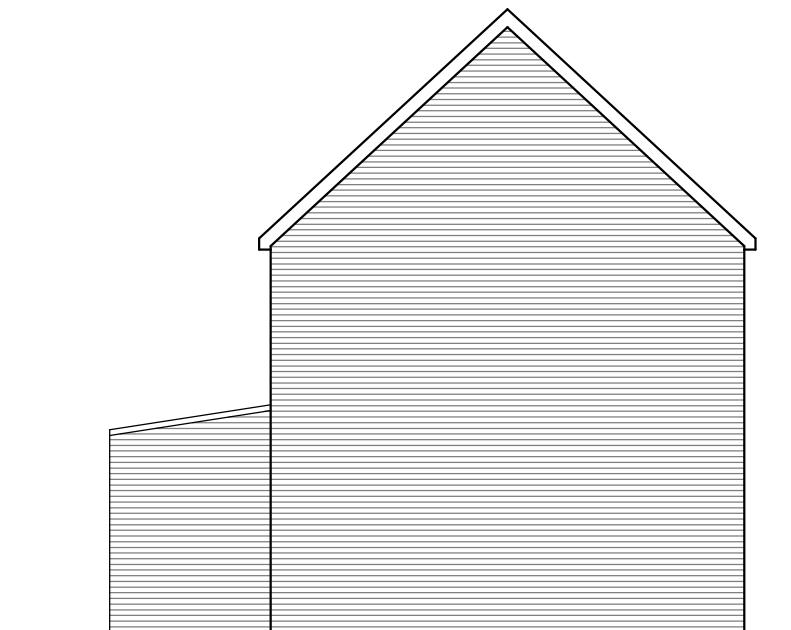


EXISTING SIDE ELEVATION
SCALE 1:100

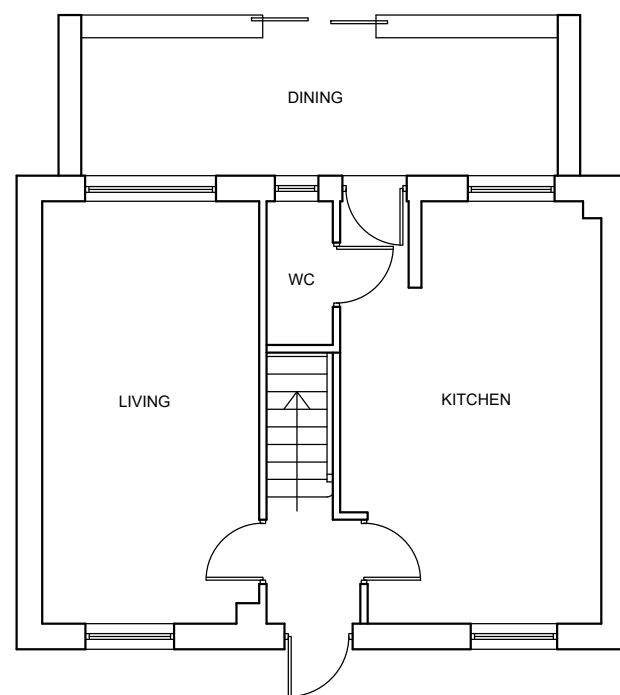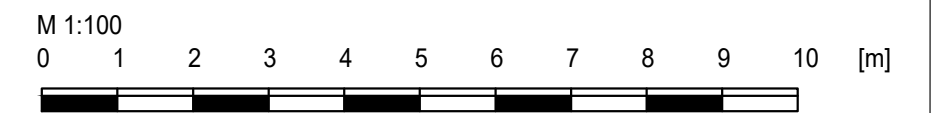


EXISTING GROUND FLOOR
SCALE 1:100

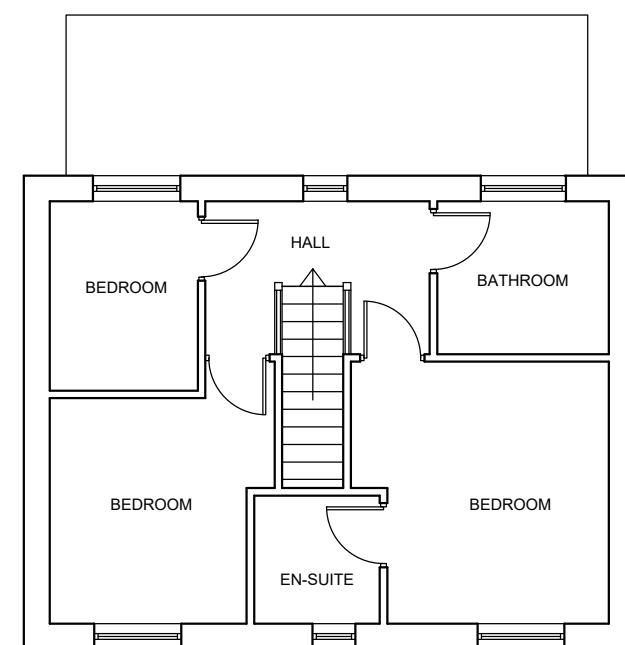

EXISTING FIRST FLOOR
SCALE 1:100

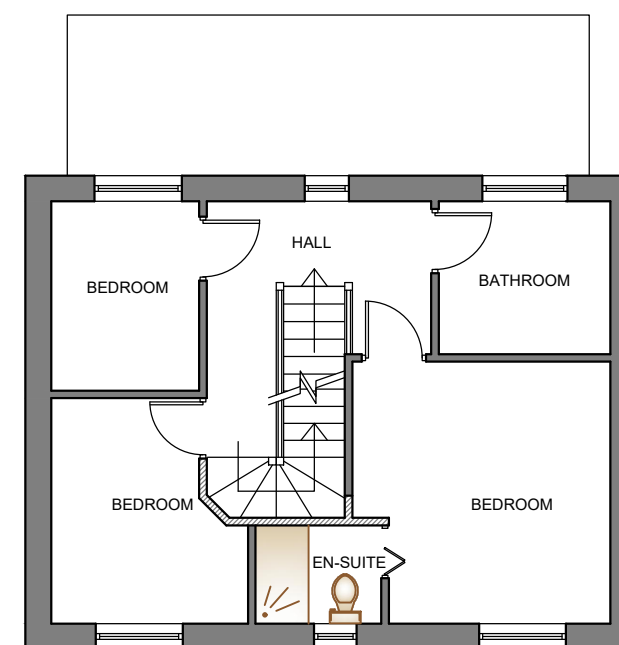

PROPOSED FIRST FLOOR
SCALE 1:100

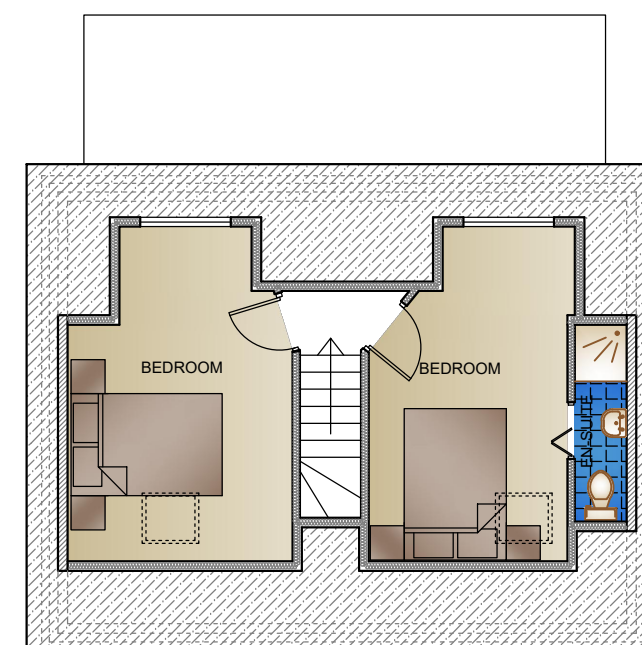

PROPOSED LOFT FLOOR
SCALE 1:100

REVISIONS	DATE
A	16-04-2020

* DORMERS MOVED TOWARDS THE CENTRE AND LOWERED DOWN.
* REVISED WINDOWS' DESIGN.

Kompas London
DESIGN & BUILD
16 ELECTRIC PARADE
SEVEN KINGS ROAD
ILFORD, ESSEX. IG3 8BY
PH : 020 8590 0002
FAX : 020 8599 3773
design@kompaslondon.co.uk

PROJECT PROPOSED LOFT CONVERSION WITH A REAR DORMER AT 85 SACHFIELD DRIVE, CHAFFORD HUNDRED, GRAYS, RM16 6QW

DRAWING EXISTING AND PROPOSED PLANS & ELEVATIONS

CLIENT MRS. SANA JUNAID

DATE FEB. 2019 **SCALE** 1:100 @ A2

DRG NO. KL/1235-P1 **REVISIONS** A

© PLANNING ISSUE