


THIS DRAWING IS COPYRIGHT
 Contractors and Consultants must check all dimensions on site. Only figured
 dimensions are to be used. Any discrepancies to be reported to Laurence
 Associates before work proceeds. This drawing shall be used only for the
 purpose intended. PLEASE DO NOT SCALE FOR CONSTRUCTION
 PURPOSES.


Notes:

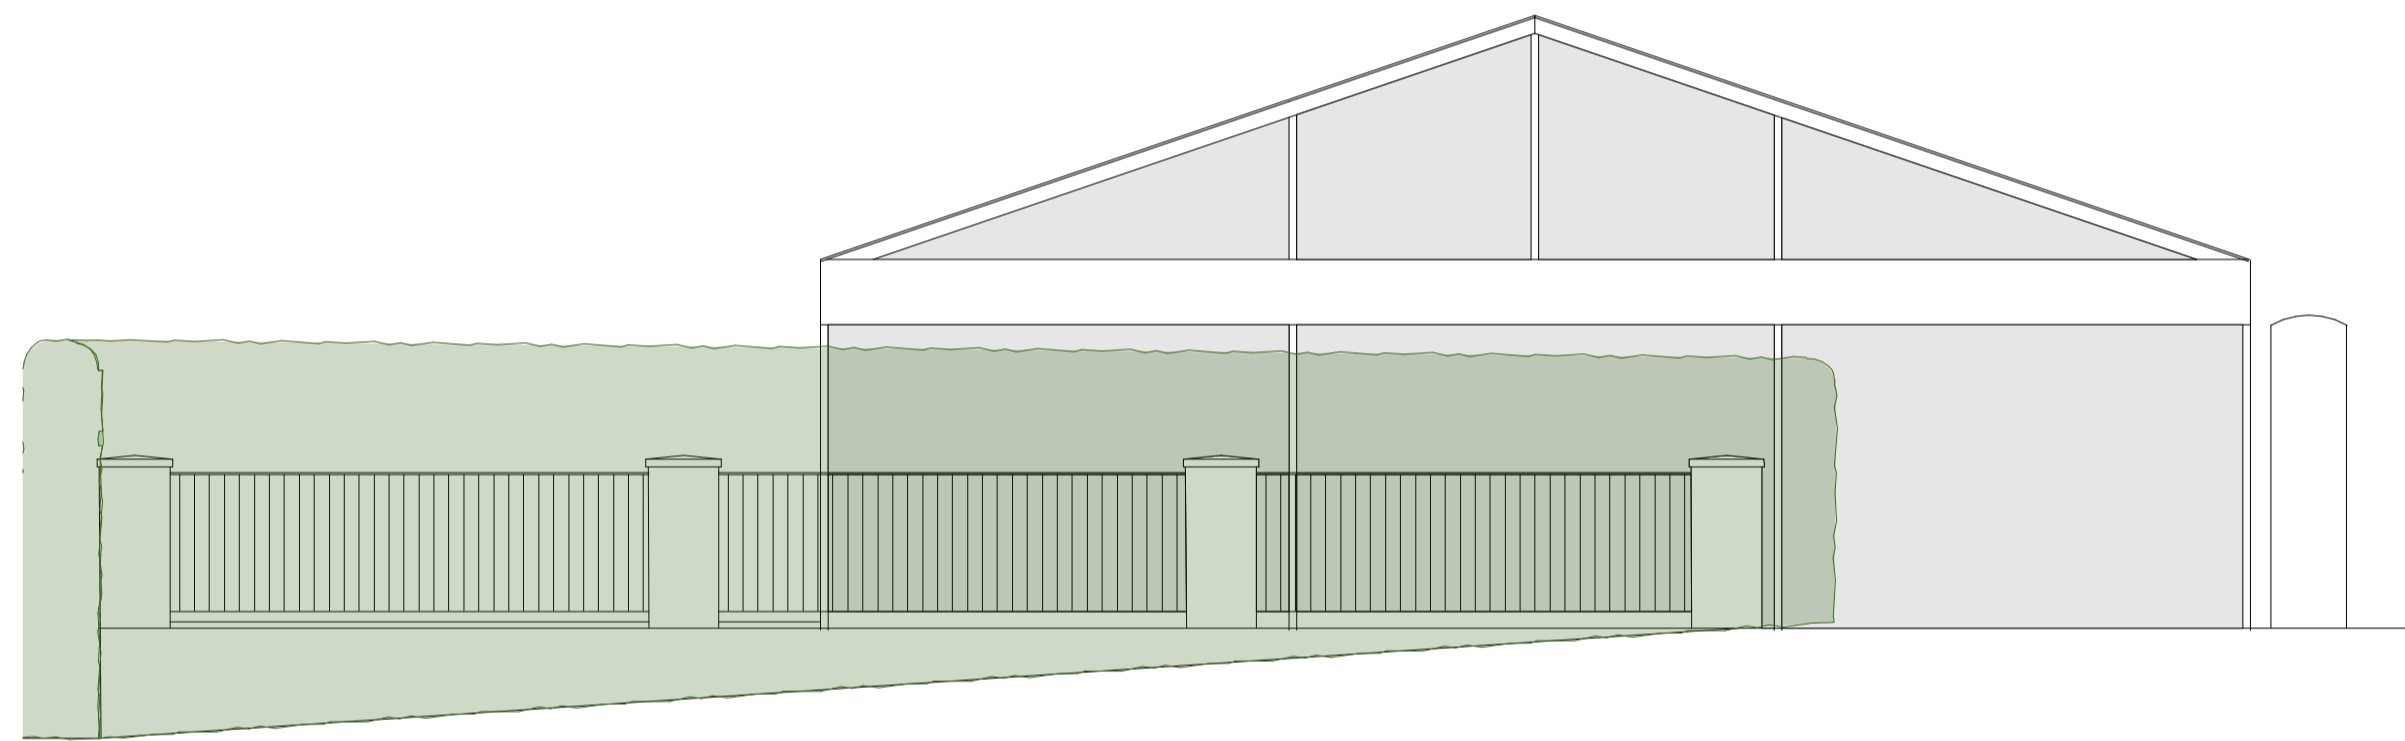

EXISTING SOUTH ELEVATION
 1:50




EXISTING EAST ELEVATION
 1:50

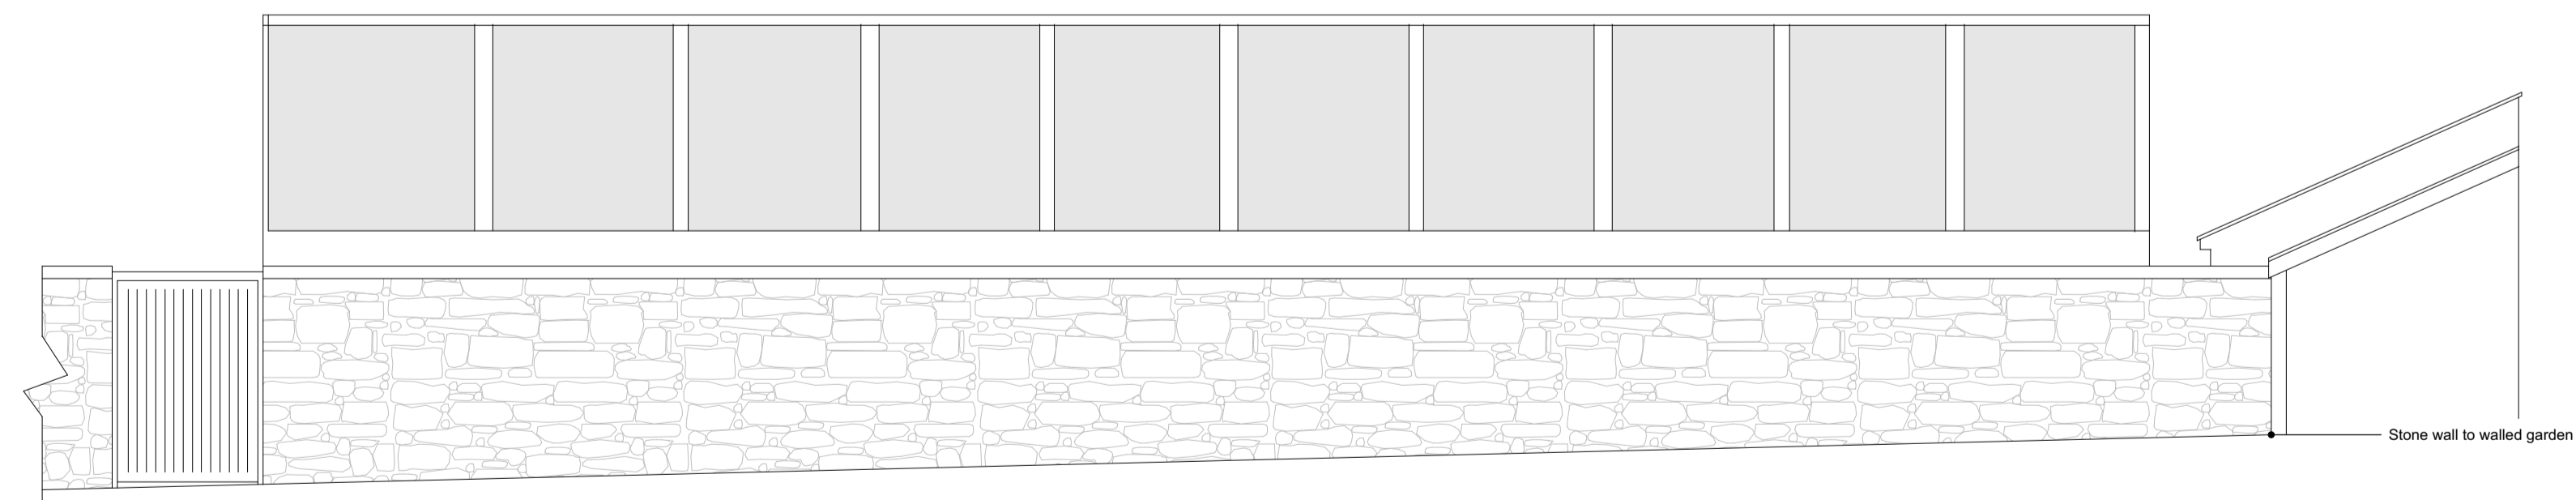

EXISTING NORTH ELEVATION
 1:50



Rev.	Description	Drawn	Date

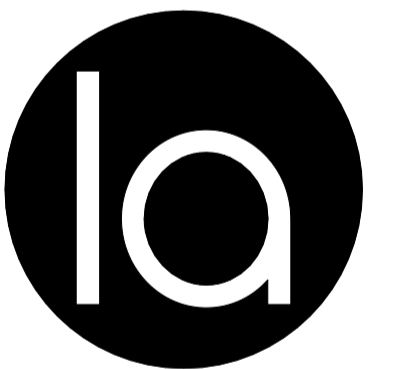

planning | architecture | landscape

t: +44 (0) 1872 225 259 Truro Office
 t: +44 (0) 1579 340 900 Liskeard Office
 e: hello@laurenceassociates.co.uk
 w: www.laurenceassociates.co.uk

Project Title:
 RETENTION OF MARQUEE OVER SWIMMING
 POOL AND CONSTRUCTION OF
 ALTERNATIVE SWIMMING POOL BUILDING

Project Address:
 ST ANNES HOUSE, JENNYCLIFF LANE
 PLYMOUTH
 PL9 9SN

Client:
 MR NEAL STONEMAN

Drawing Title:
 EXISTING ELEVATIONS

Scale:
 1:50@A1

Drawn:
 JR

Date:
 05/22

Checked:
 HM

Drawing No:
 21277-PL-02-01

Rev:

PLANNING