




SECTION X-X

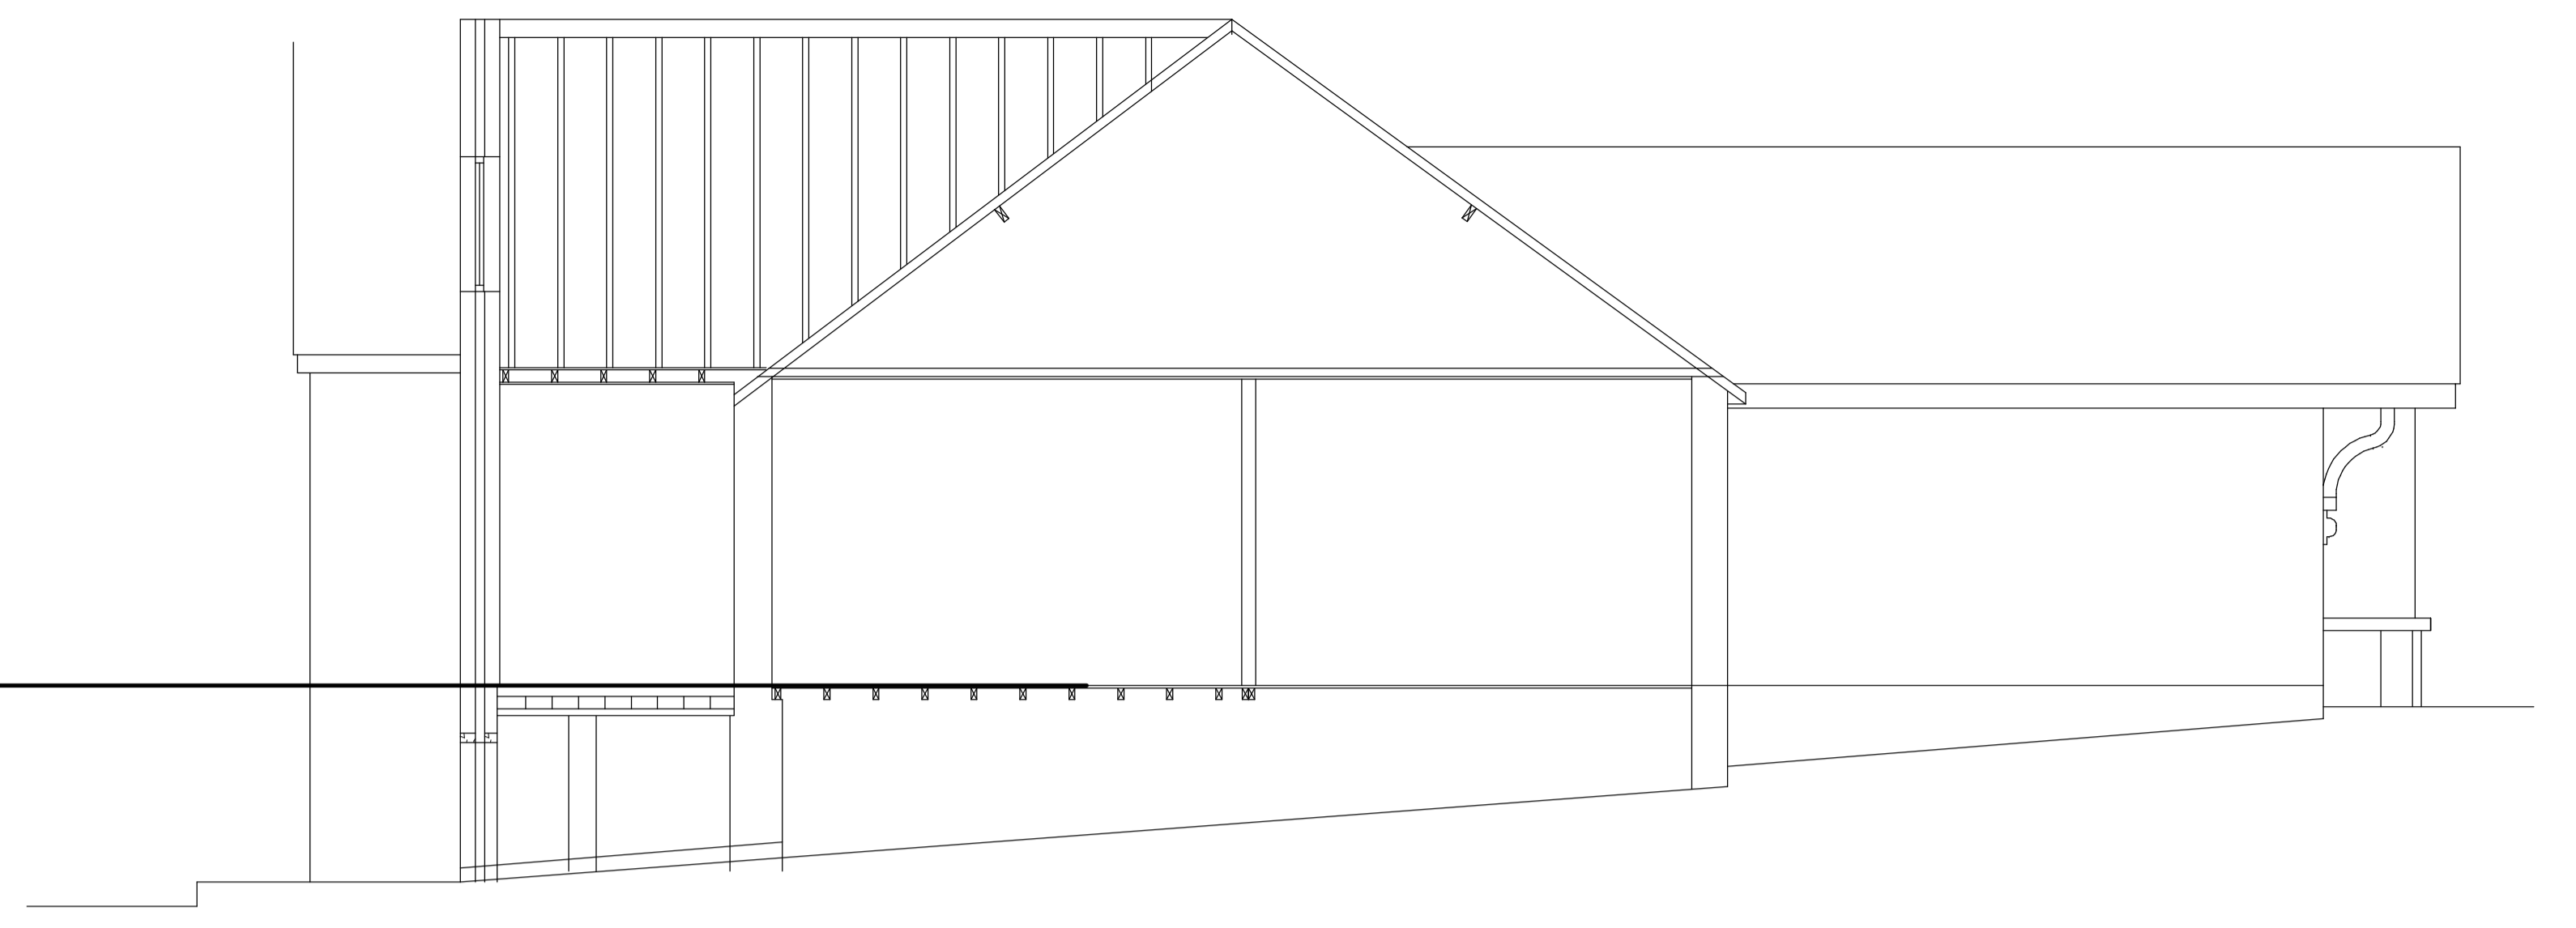

SECTION Y-Y

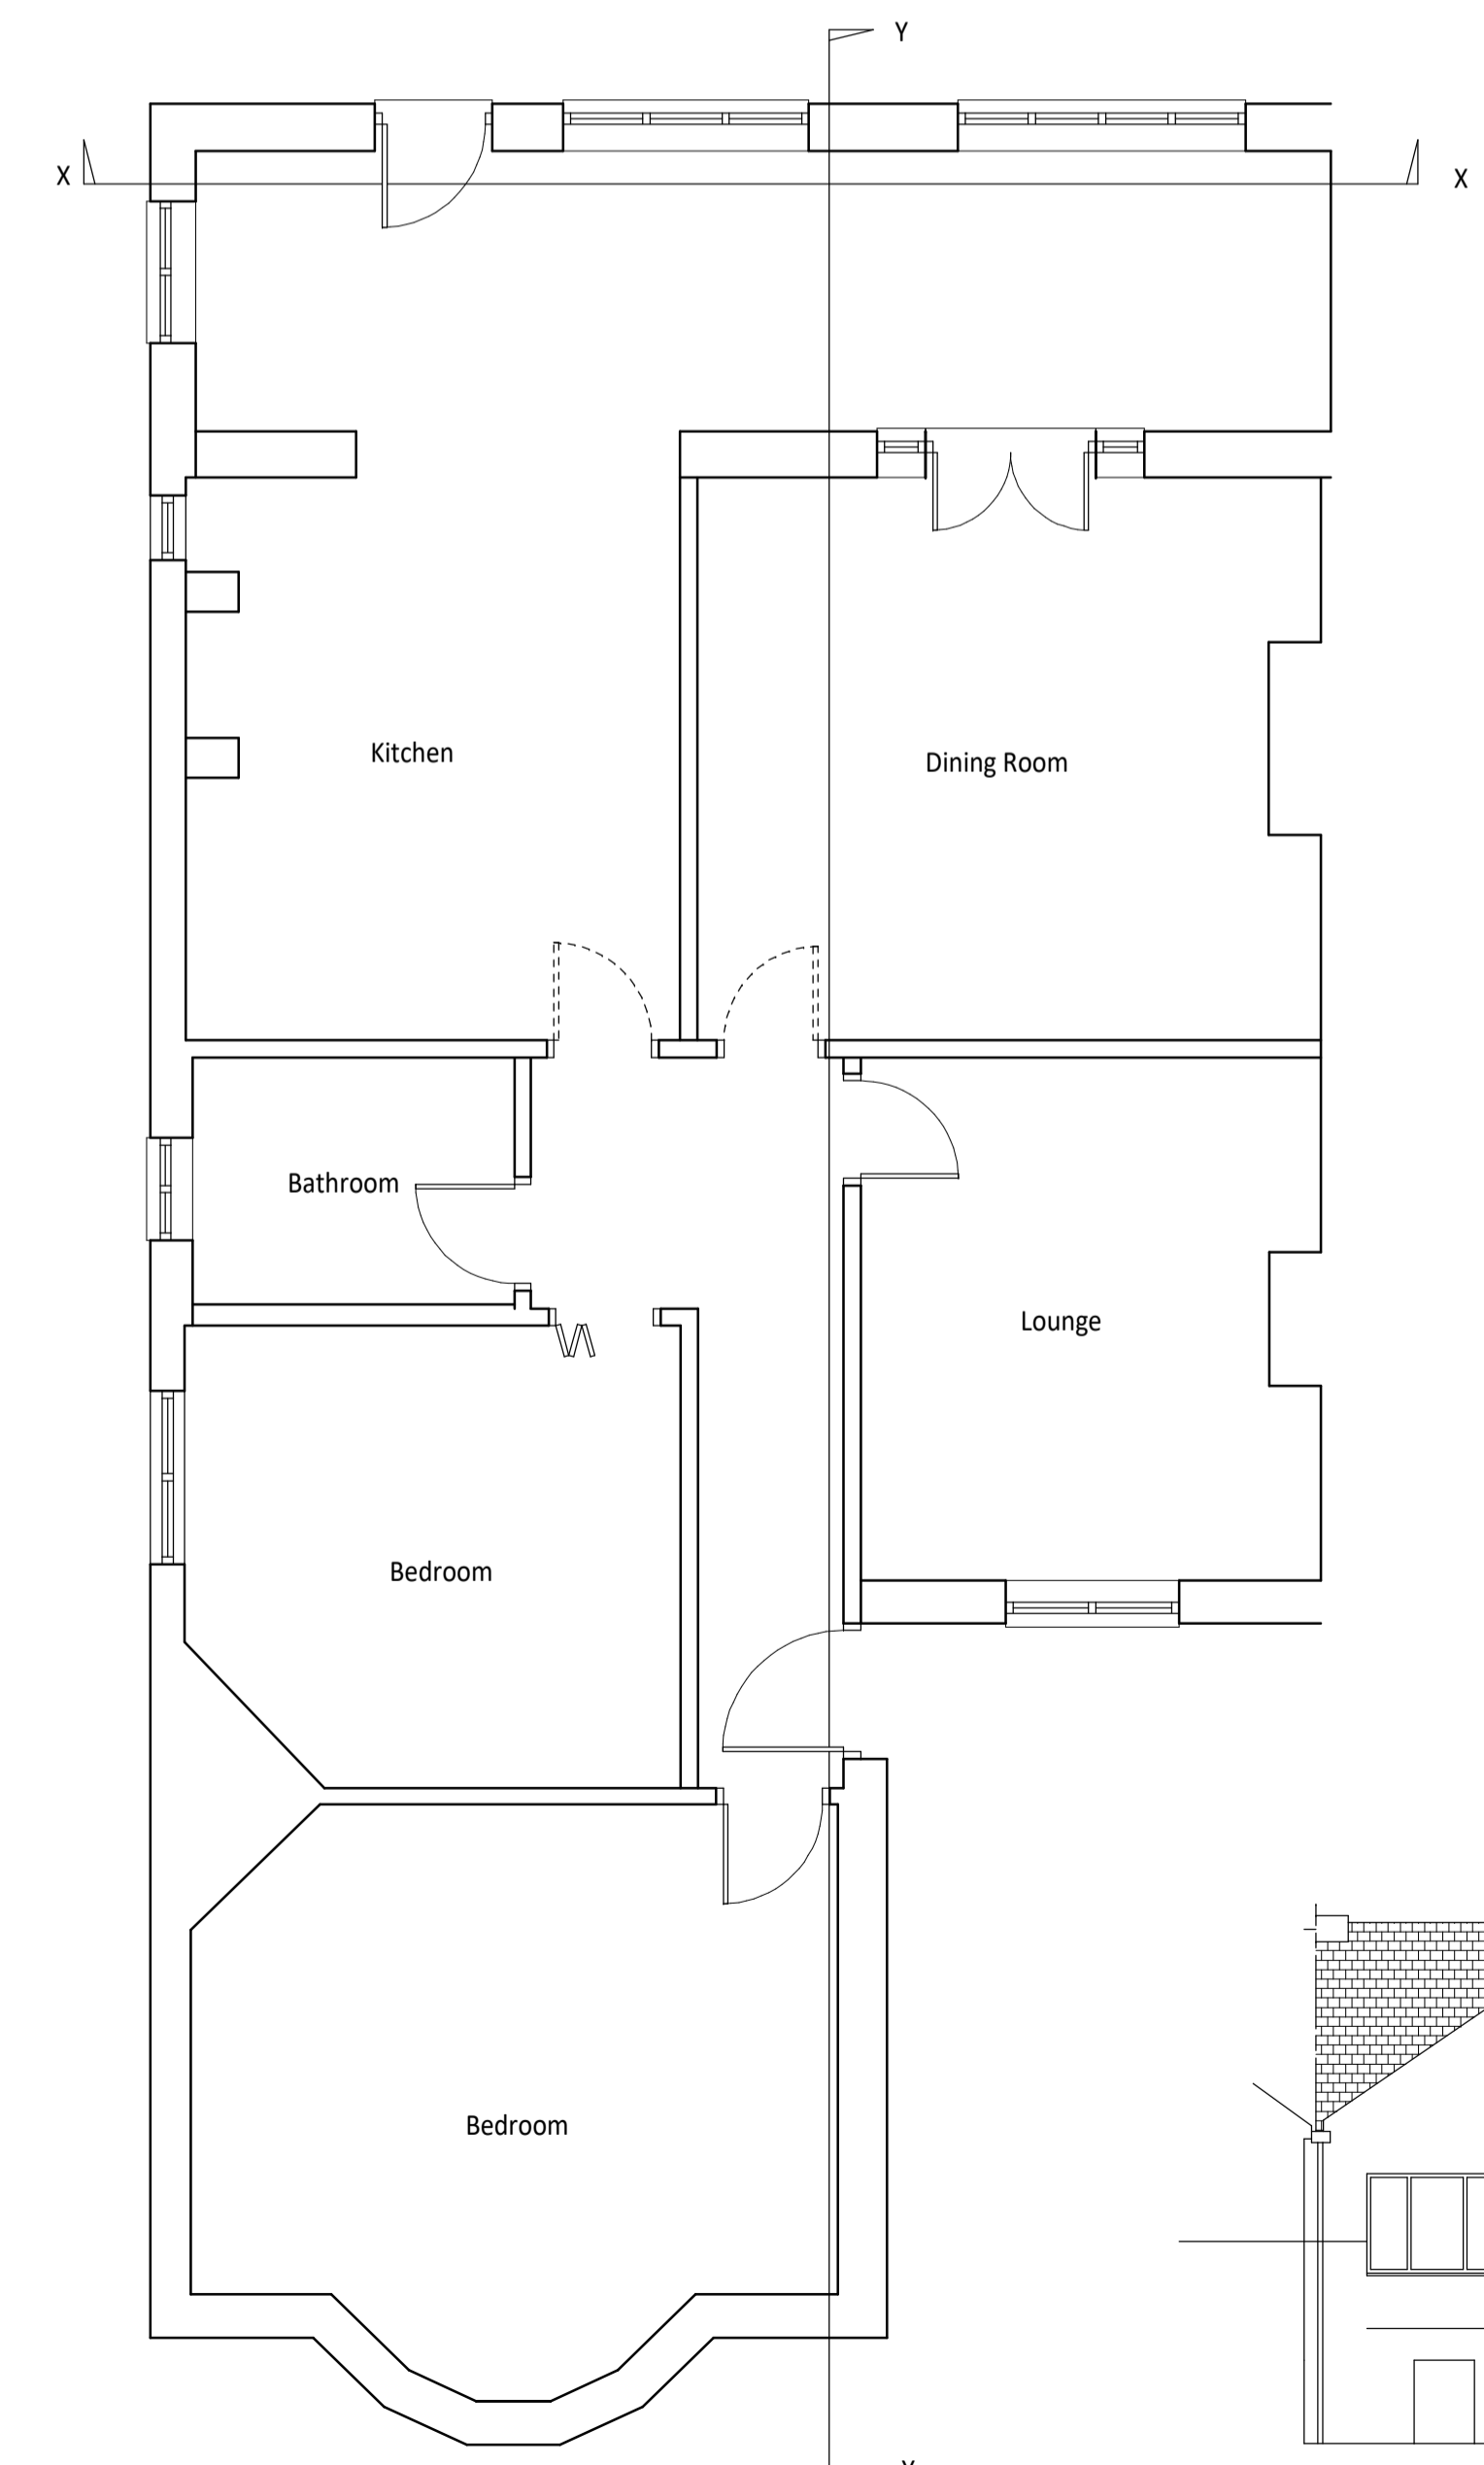


EXISTING GROUND FLOOR

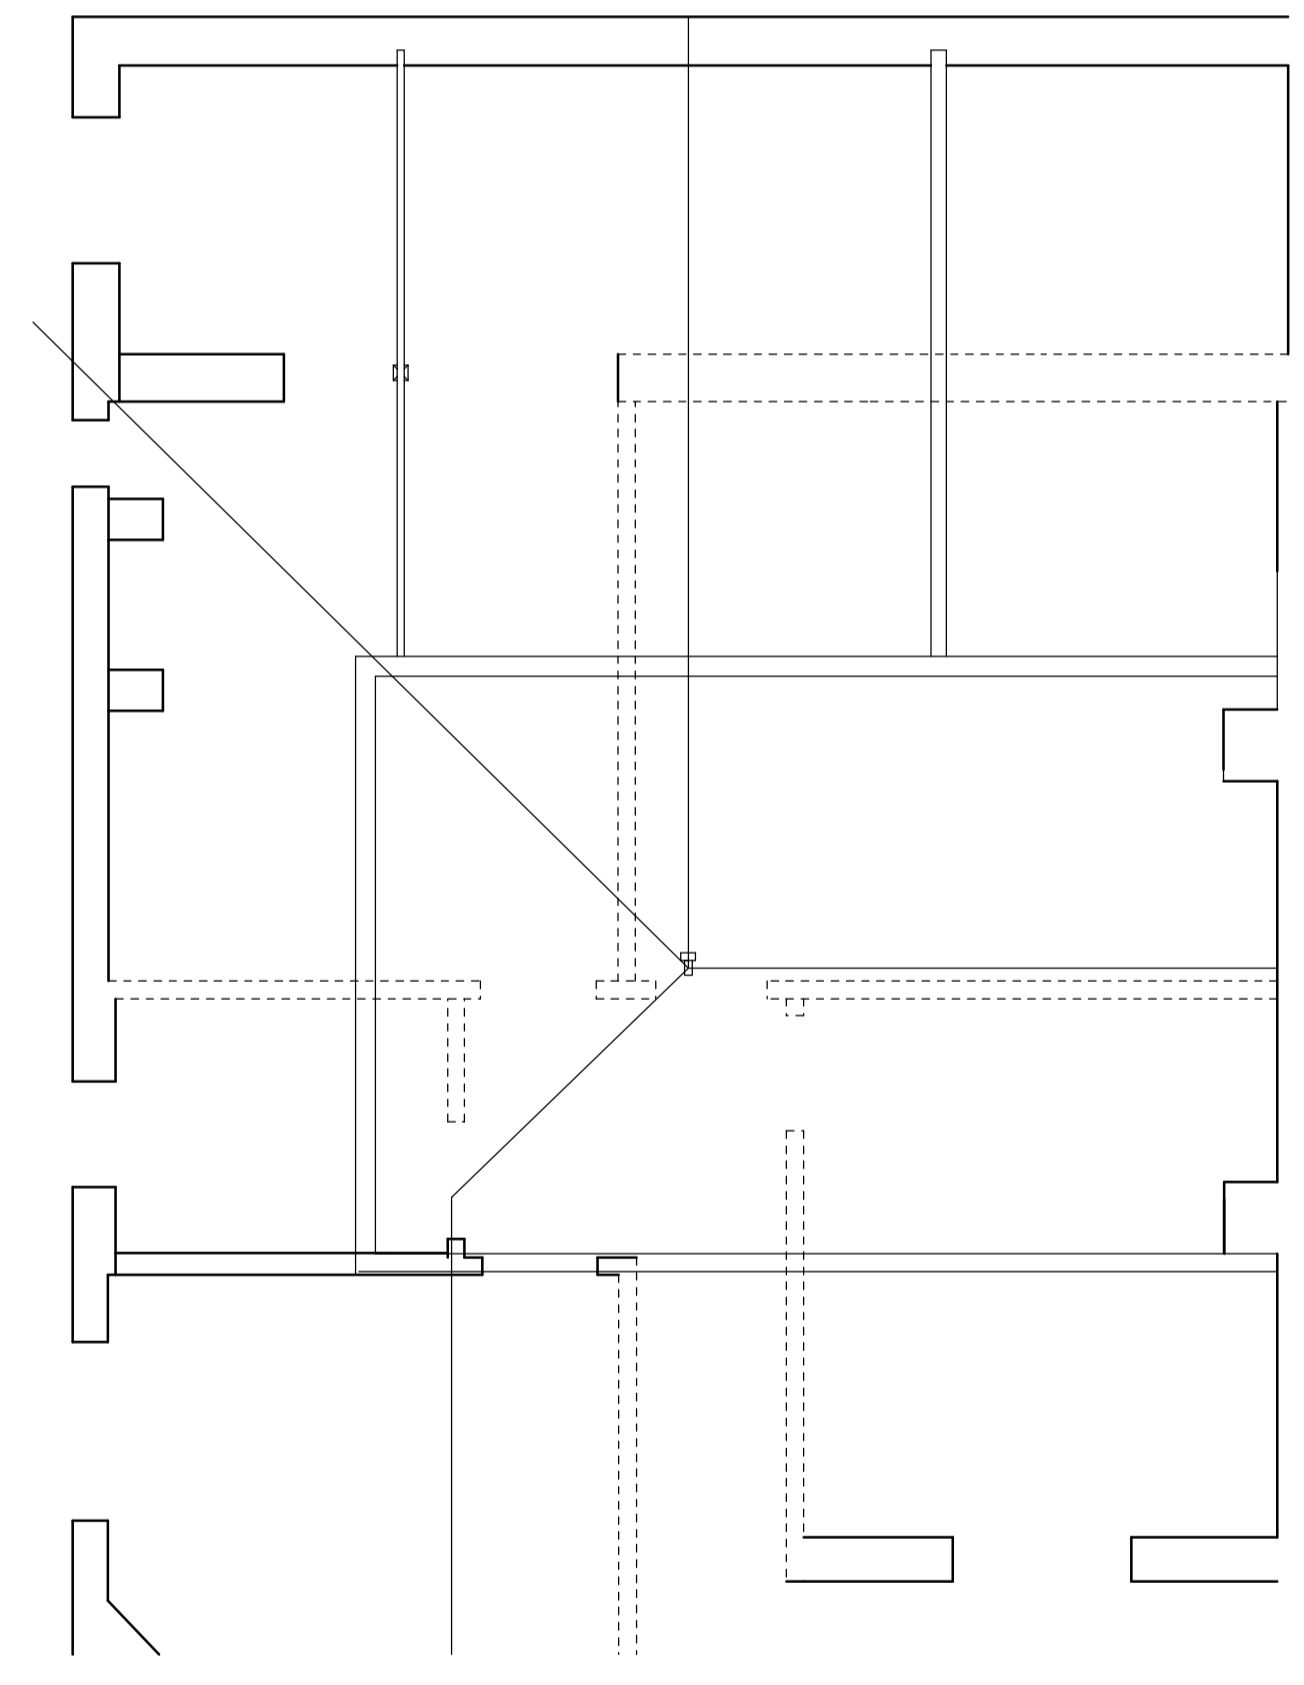


LOFT PLAN



EXISTING REAR ELEVATION

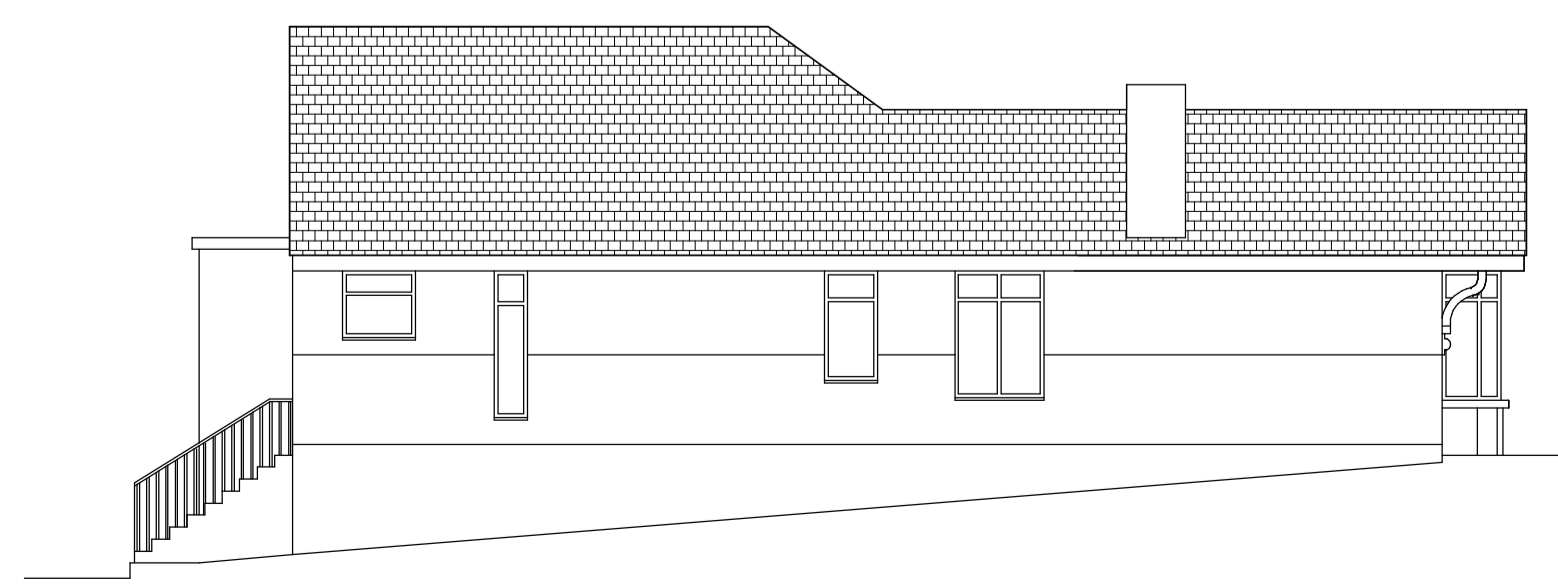

EXISTING SIDE ELEVATION

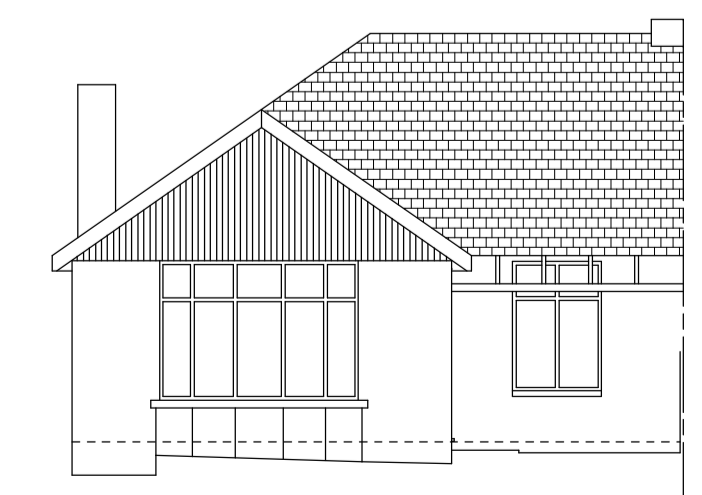

EXISTING FRONT ELEVATION

PROPOSED LOFT CONVERSION AND EXTENSION AT No. 69
 UNDERLANE PLYMSTOCK

DRAWN BY : MIKE LEGGETT BUILDING PLANS LTD
 info@mikeleggett.co.uk

DATE : 18th January 2024

SCALE : 1/50 1/100 (PRINT @ A1)

DWG 1 of 3

CLIENT : Mr L Blampey