




Existing Floor Plan

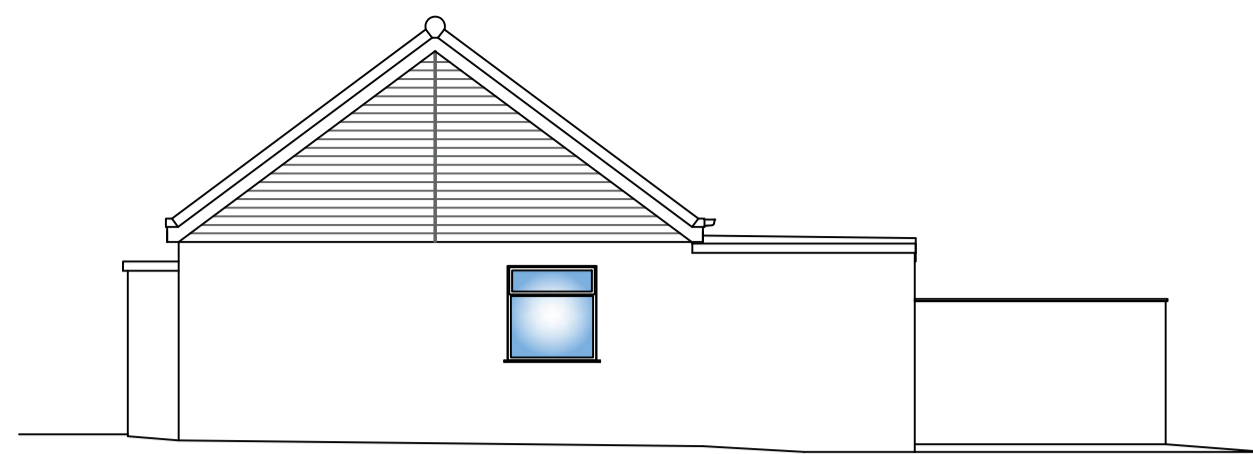


Existing East Elevation

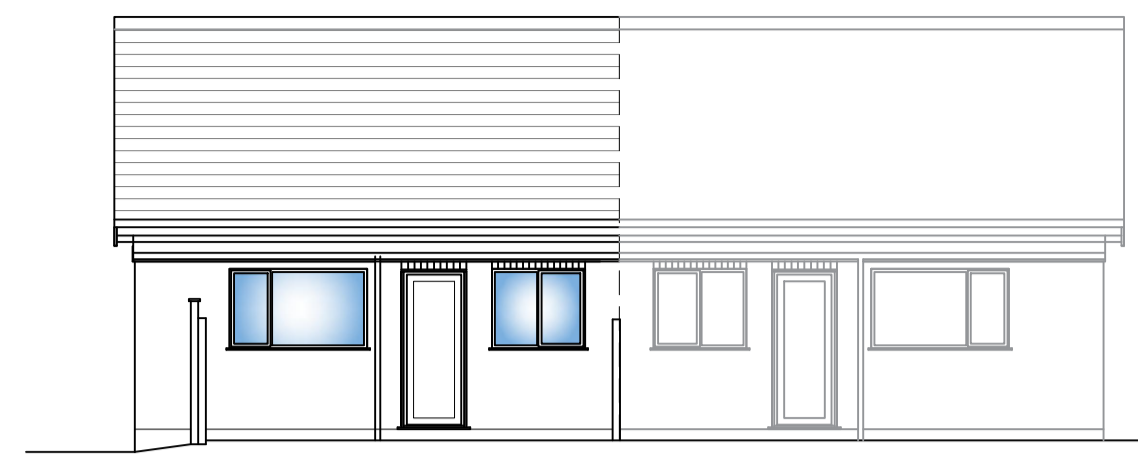

Existing North Elevation

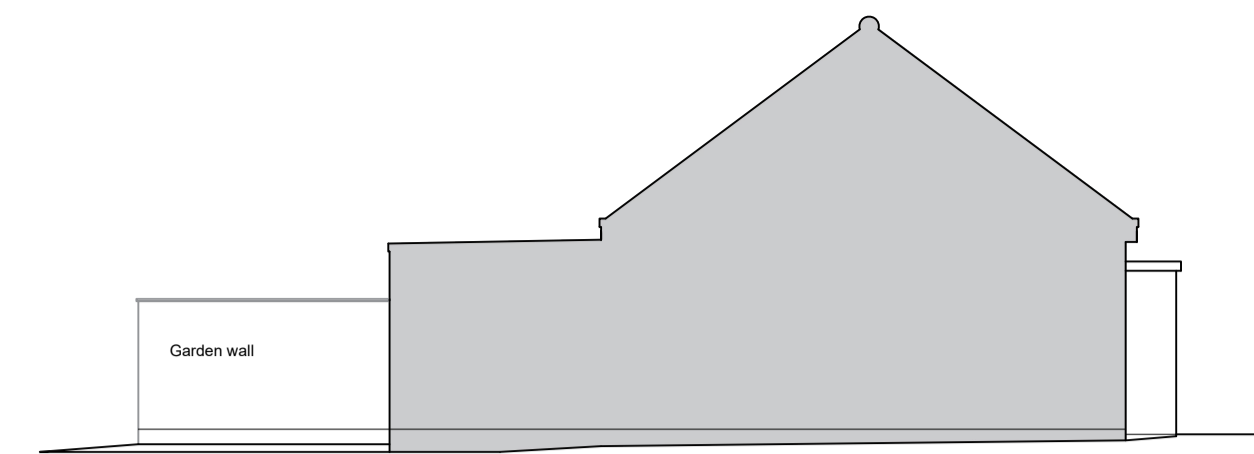


Existing West Elevation

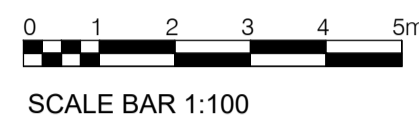


SCALE BAR 1:100



© Crown Copyright and database right 2019 OS License no. 100011661

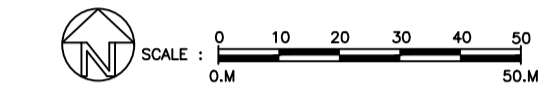


Site Location Plan - Scale 1:1250

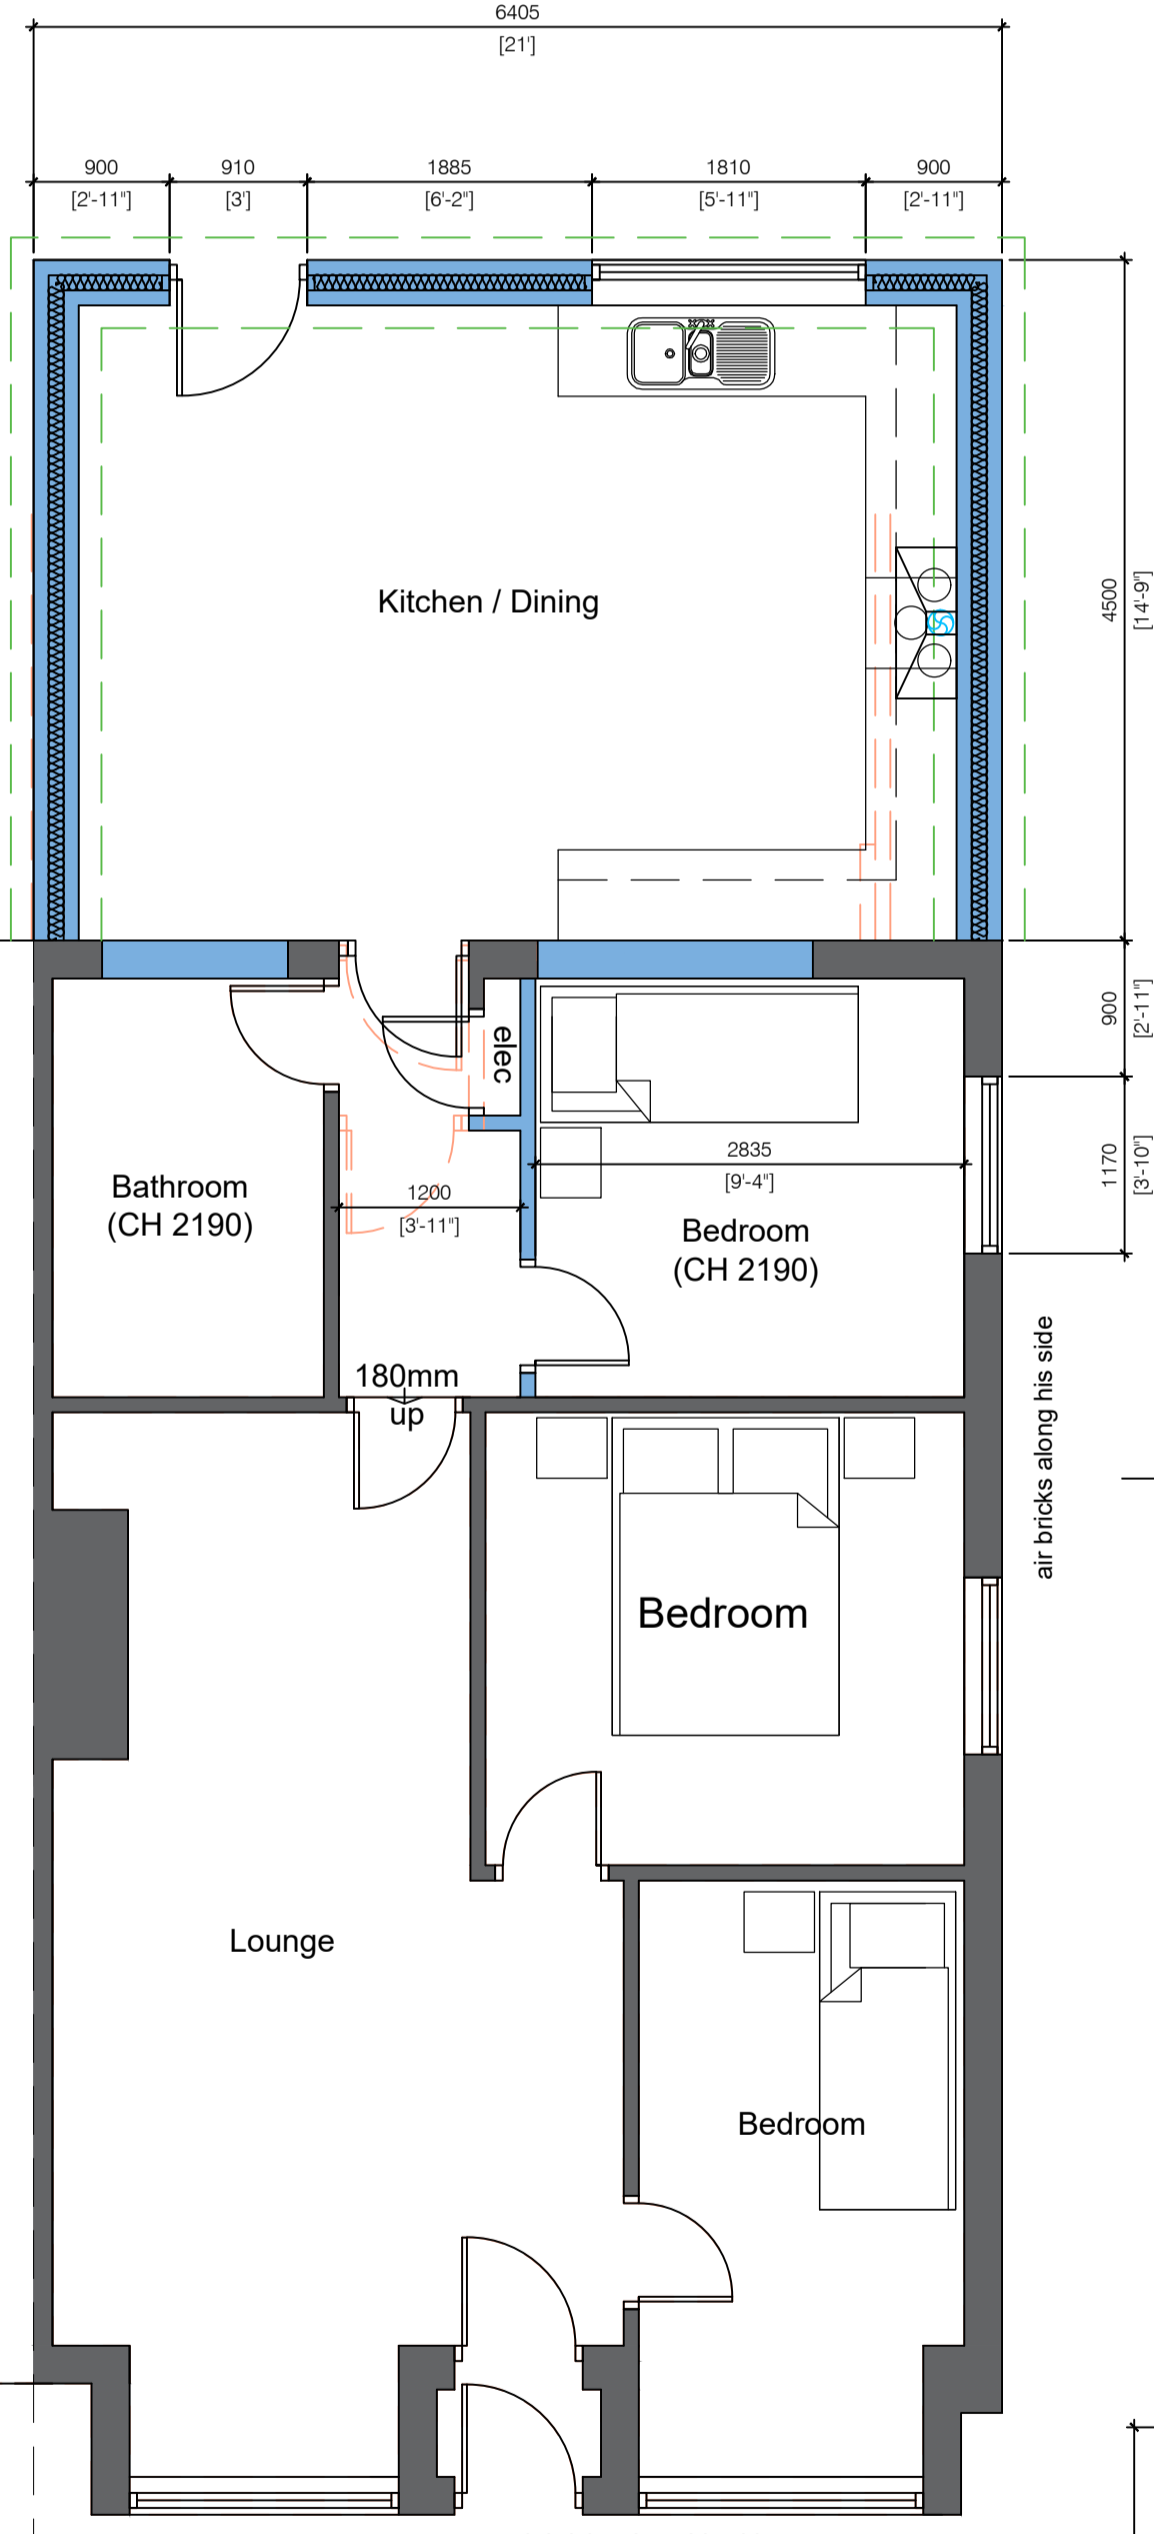


Proposed Floor Plan




SCALE BAR 1:50

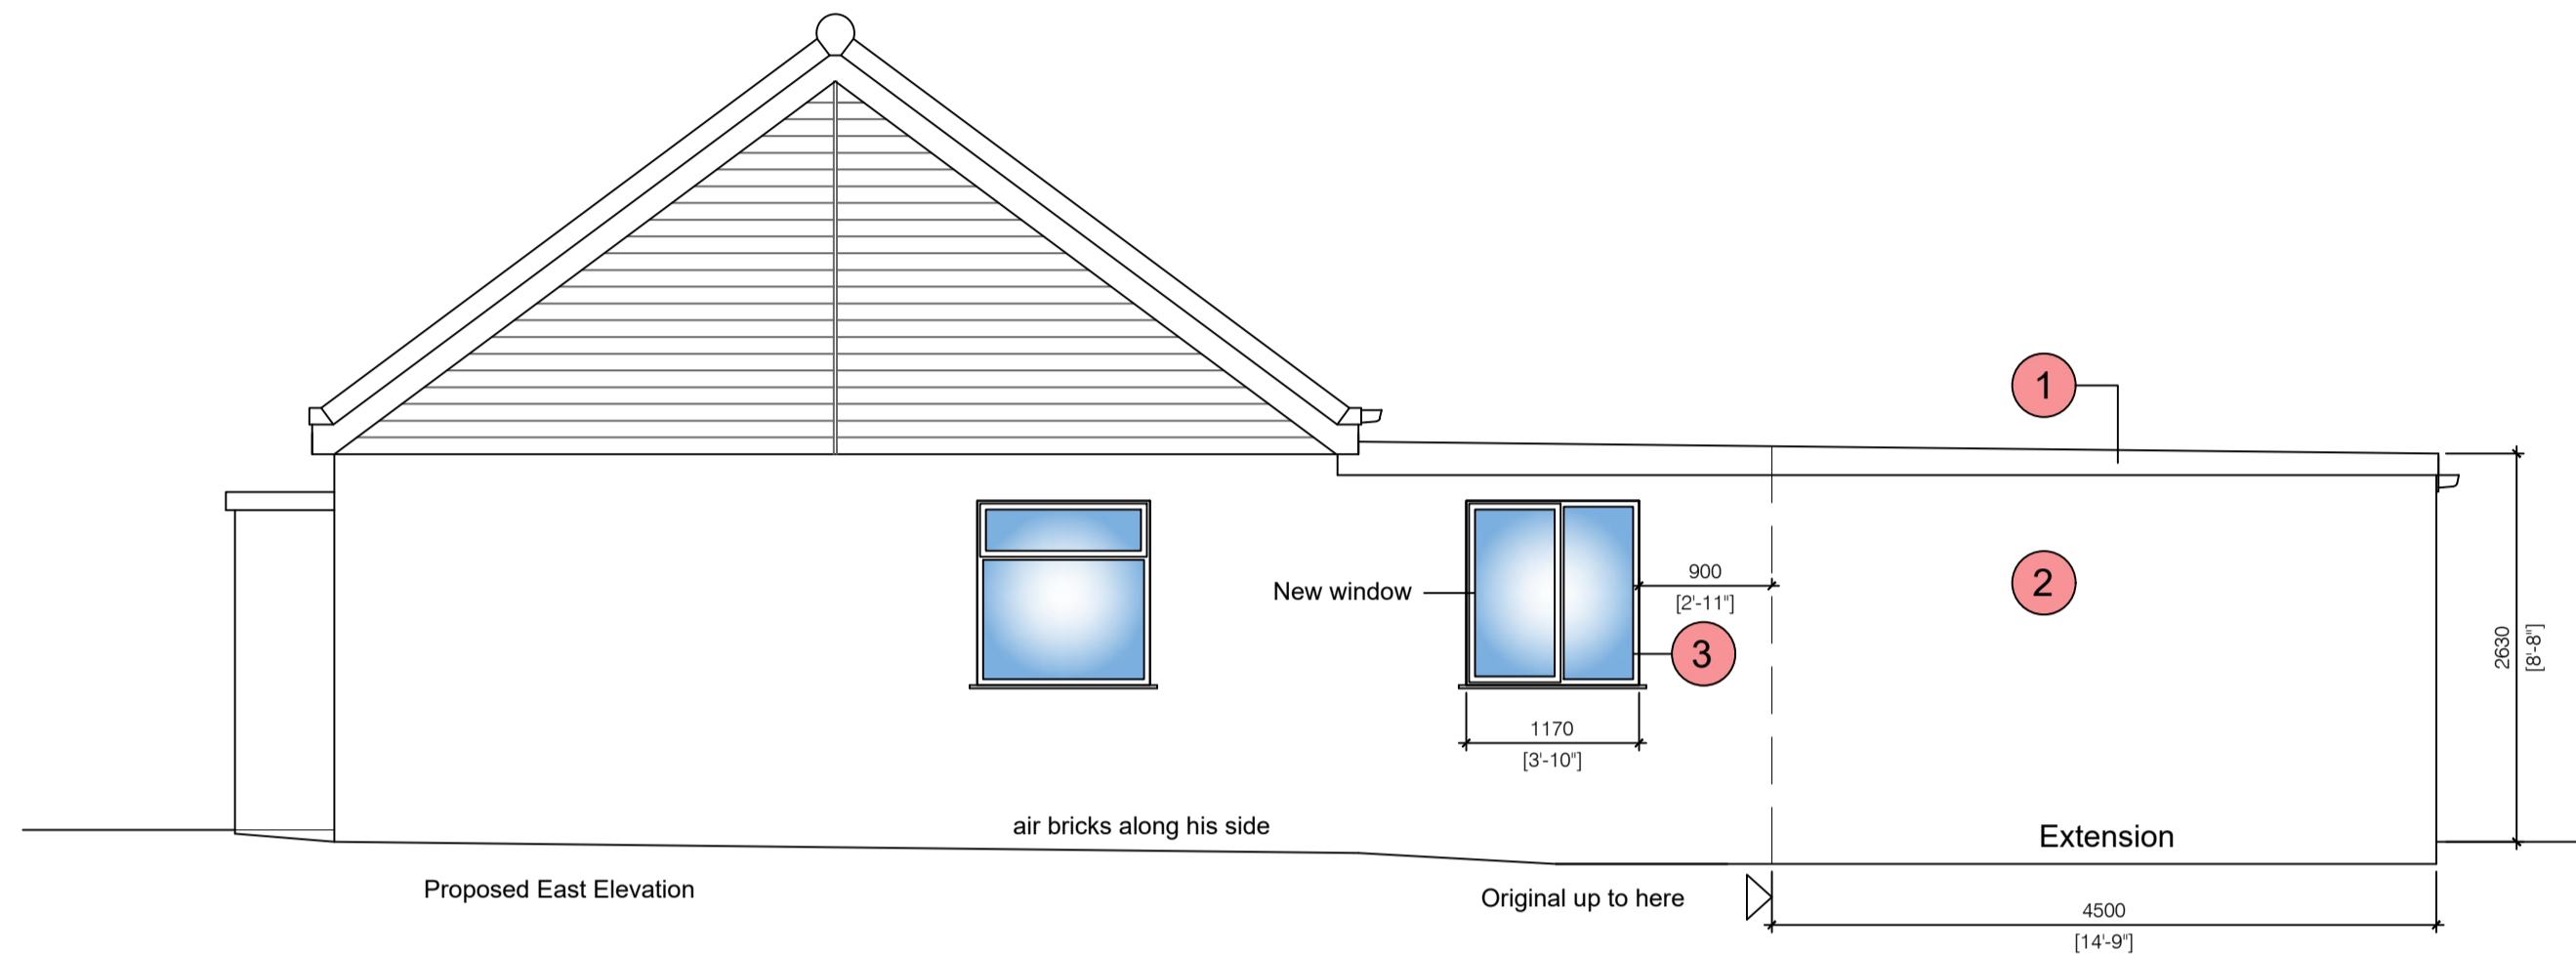

Proposed East Elevation

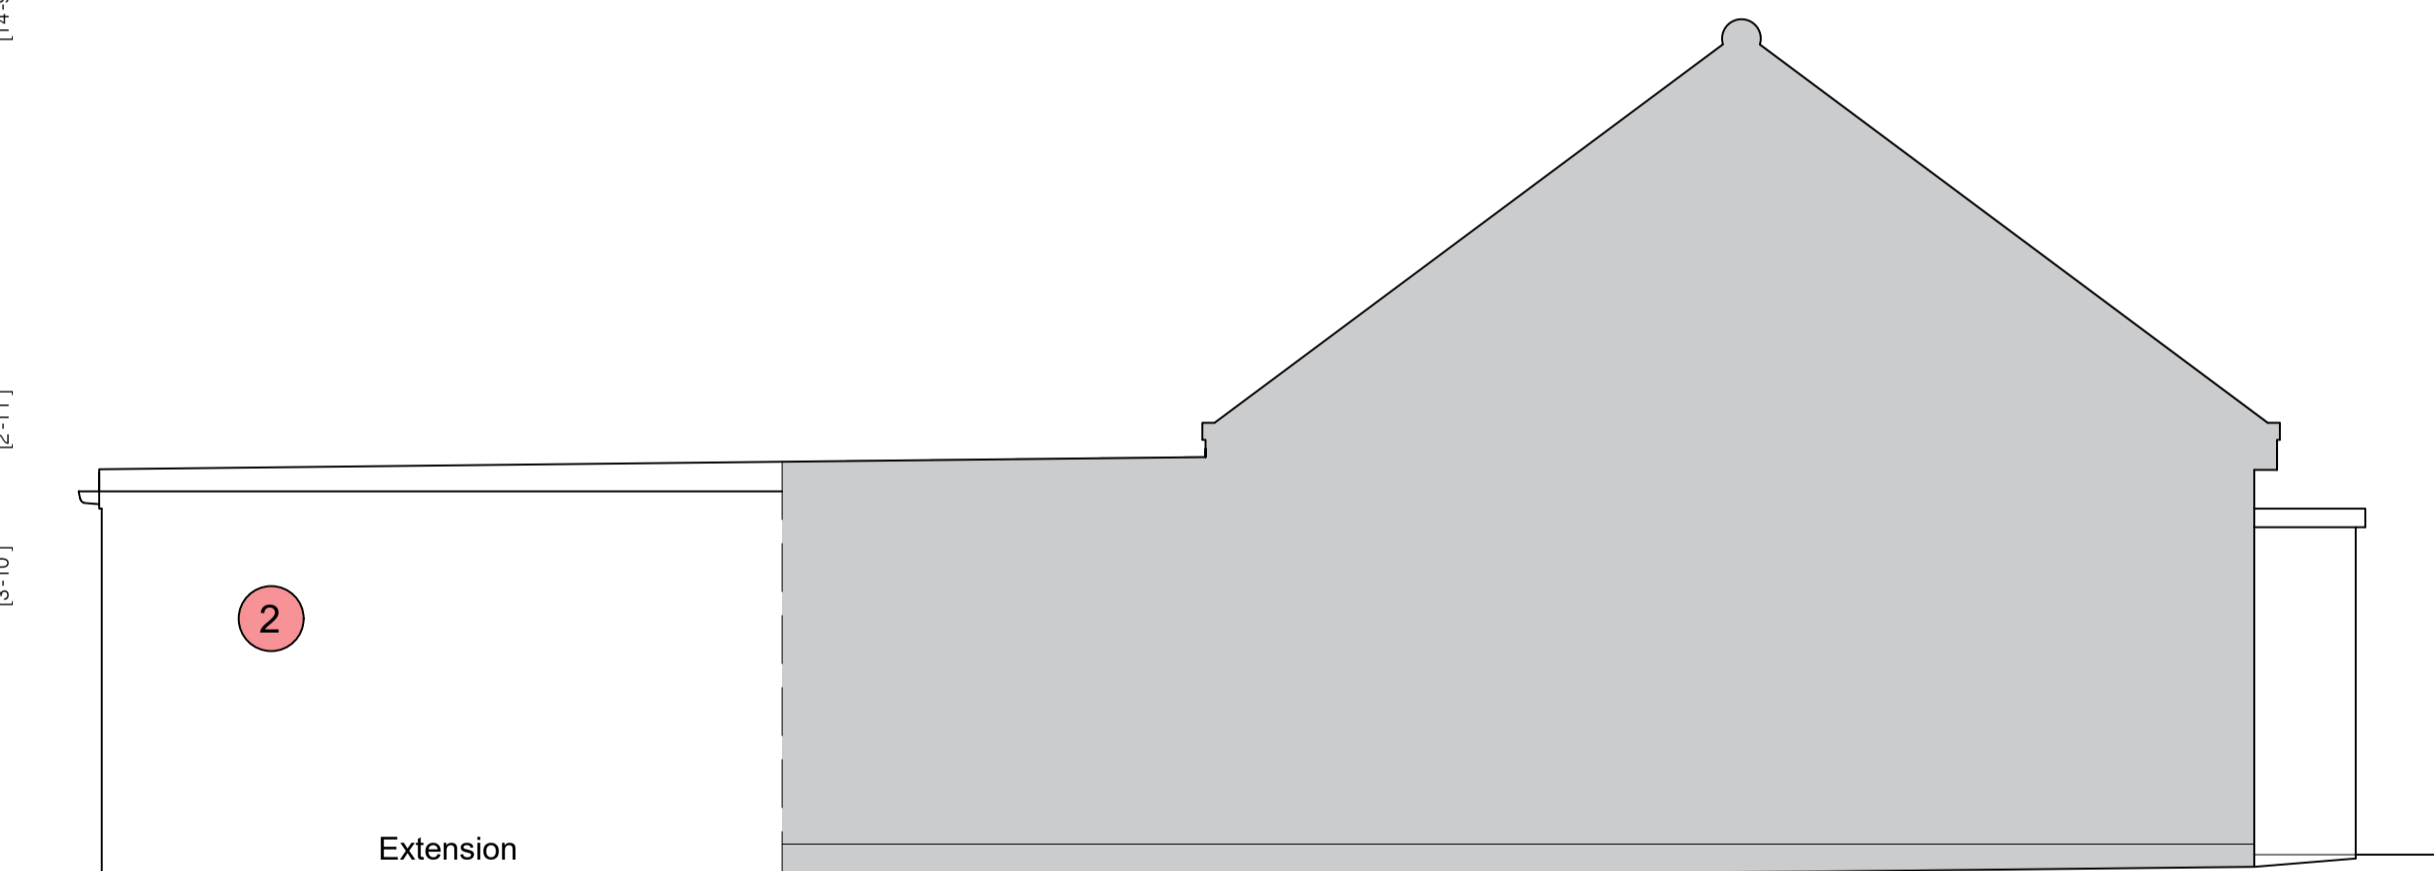

Proposed West Elevation

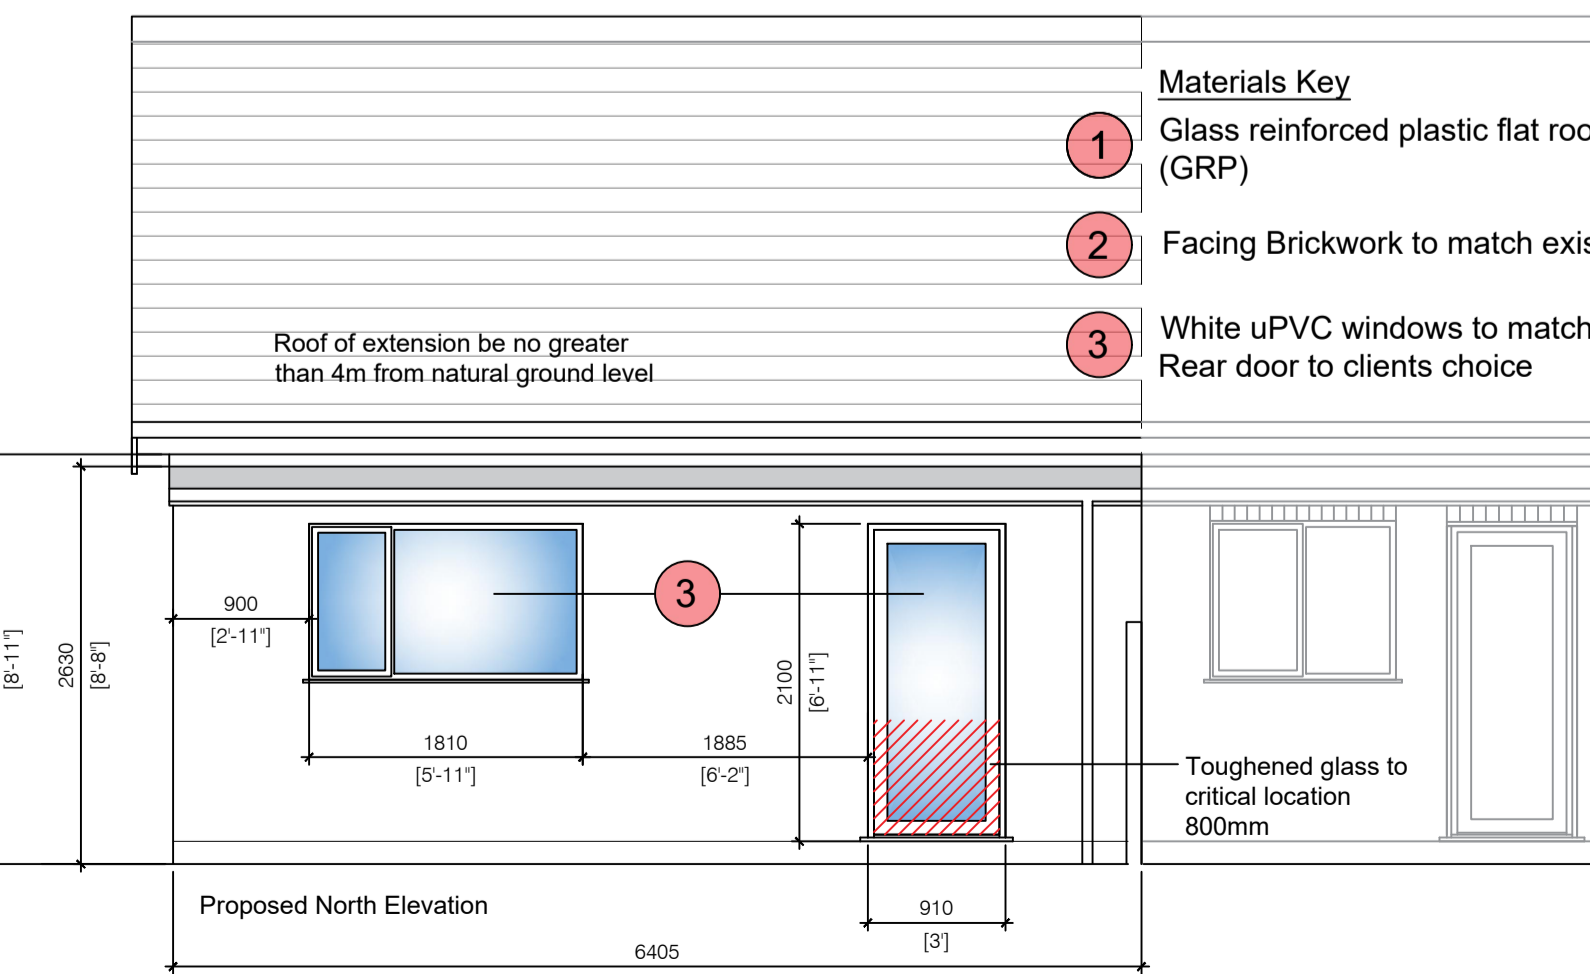

Proposed North Elevation

- Materials Key**
- 1 Glass reinforced plastic flat roof laid to fall (GRP)
 - 2 Facing Brickwork to match existing.
 - 3 White uPVC windows to match existing. Rear door to clients choice

Roof of extension be no greater than 4m from natural ground level

Toughened glass to critical location 800mm



Proposed Block Plan - Scale 1:200



Scale Bar

Rev	Date	Revision	By	Appd
A	07/05/24	Site Plan and Proposed West facing elevation added		

Client
Mr & Mrs R Beecroft

Job Title
**60 Park Avenue
Withernsea
HU19 2JU**

Drawing Title
**Existing Plans, Elevations, Block Plan
and Site Location Plan**

Status
HOUSEHOLDER NOTIFICATION

Date: 18/01/24 Scale: 1:100; 1:50; 1:200; 1:1250 @ A1

Drawing No. 1705-Z9_100 Rev. A



14 Pools Brook Park, Kingswood, Hull, East Yorkshire HU7 3GE
M: 07983533265 T: 01482 824 292

ARB Registration: 072550A RIBA Membership: 20001308