




SCALE BAR 1:1250 0 10 20 30 40 50m

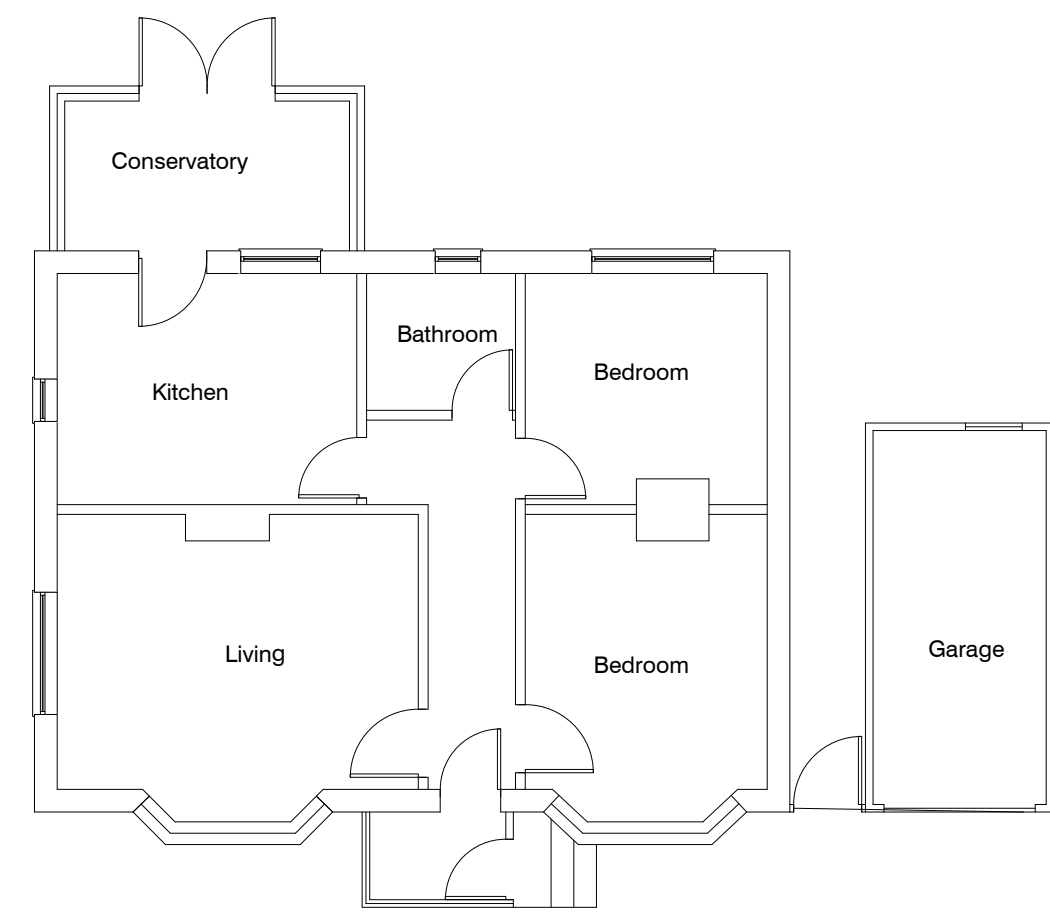


EXISTING GROUND FLOOR PLAN
1:100

 

EXISTING ROOF PLAN
1:100

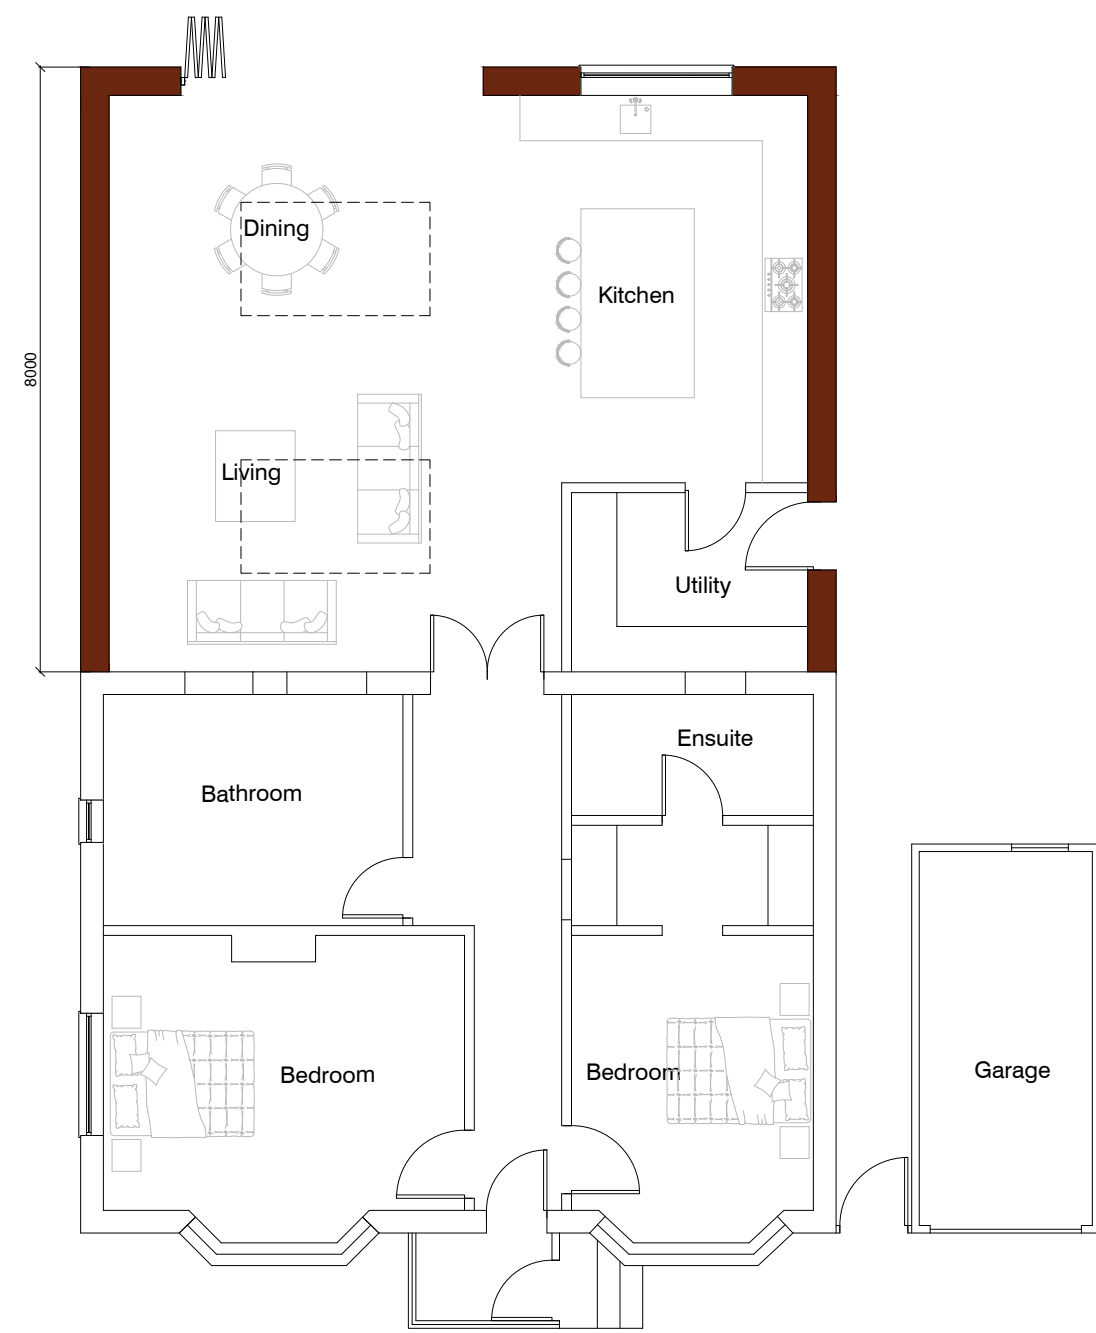

PROPOSED GROUND FLOOR PLAN
1:100

 


PROPOSED ROOF PLAN
1:100




SITE PLAN
1:500

RIDGE LEVEL
1ST FLOOR LEVEL

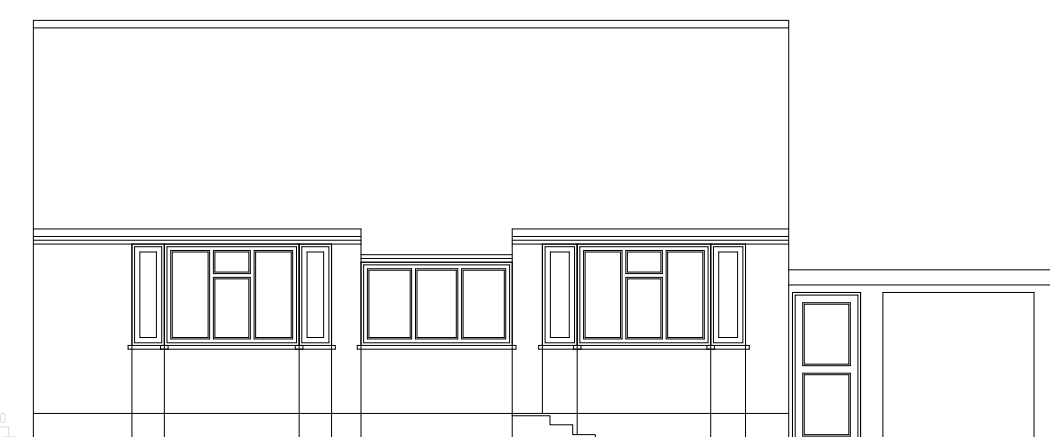


EXISTING FRONT ELEVATION
1:100

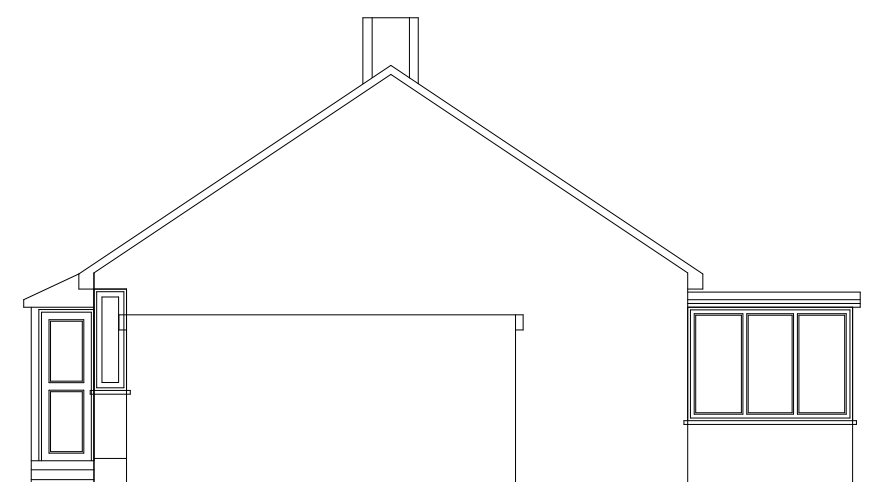

EXISTING SIDE ELEVATION
1:100



EXISTING REAR ELEVATION
1:100

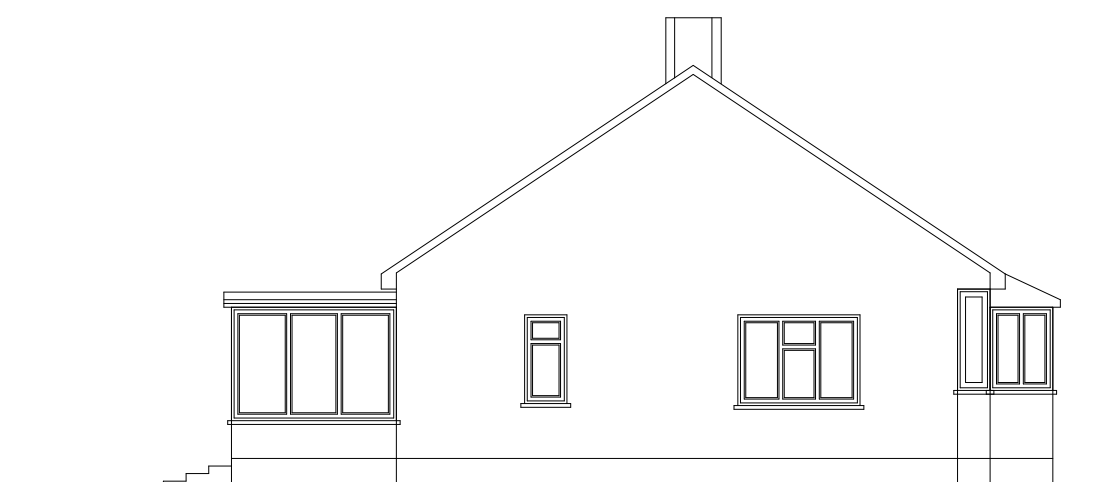

EXISTING SIDE ELEVATION
1:100




LOCATION PLAN
1:1250
©Crown Copyright and database rights 2023 OS Licence no. AC0000849896

RIDGE LEVEL
1ST FLOOR LEVEL




PROPOSED FRONT ELEVATION
1:100

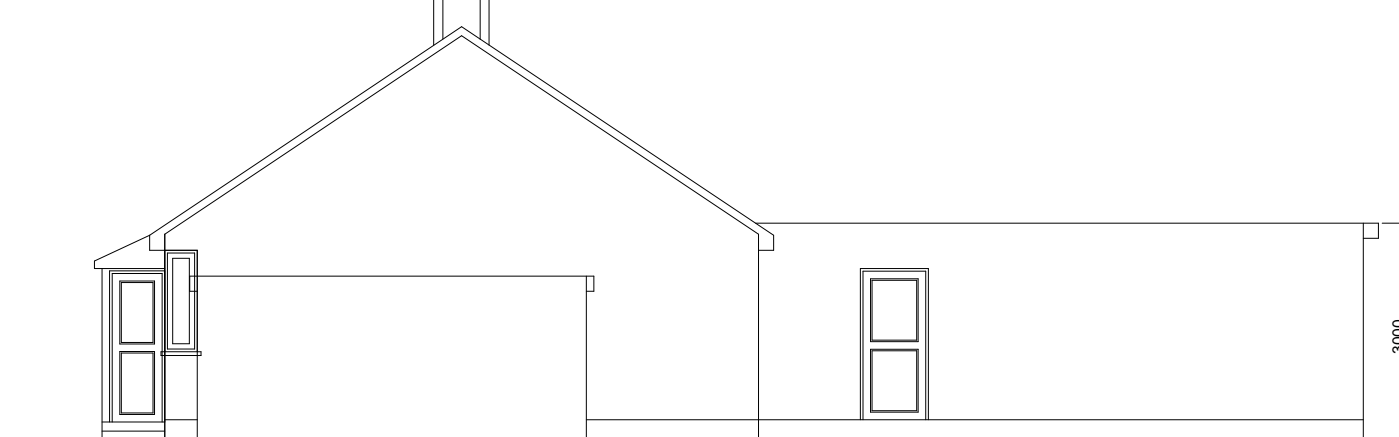

PROPOSED SIDE ELEVATION
1:100



PROPOSED REAR ELEVATION
1:100

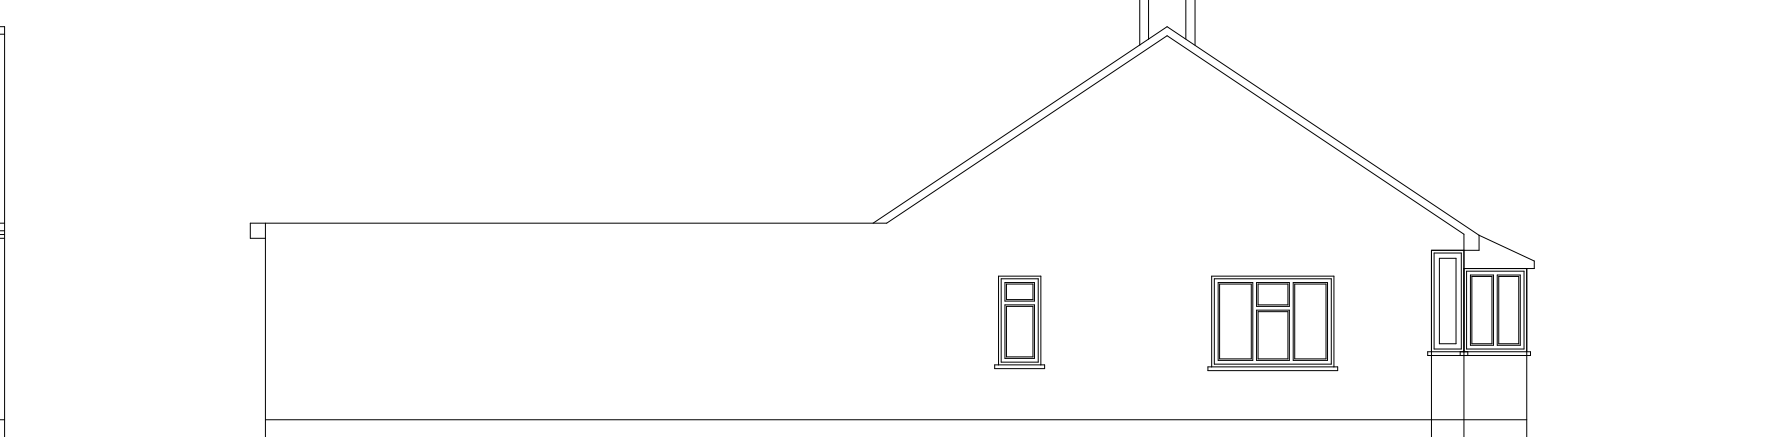

PROPOSED SIDE ELEVATION
1:100

SCALE BAR 1:500 0 5 10 15 20 25m

SCALE BAR 1:100 0 1 2 3 4 5m

	<p>DISCLAIMER: THESE ARE THE PLANNING DRAWINGS AND SHOULD NOT BE USED FOR STRUCTURAL CALCULATIONS OR ANY ENGINEERING PURPOSE.</p>	<p>IMPORTANT NOTE:ALL 1. ALL GUTTERS, FOUNDATIONS AND DOWN PIPES TO REMAIN WITHIN THE BOUNDARY LINES OF THE SUBJECT PROPERTY. 2. ALL PLANS ARE SUBJECT TO FULL PLANS APPROVAL BY BUILDING CONTROL, NOT BUILDING NOTICE.</p>	REVISION	DESCRIPTION	DATE	<p>DESCRIPTION: SINGLE STOREY REAR EXTENSION</p>	<p>CLIENT / JOB ADDRESS: MR JOHAR 8 WHARF ROAD WRAYSBURY STAINES TW19 5JQ</p>	DRAWING TITLE PLANNING APPLICATION				
			A	GENERALLY REVISED	05/02/24			SCALE	1:100, 1:500 & 1:1250	@ A1	STATUS	PA
								DATE	12/01/2024		CHECKED	HM
								JOB.NO.	08-24-01		DRAWN	SG
							DWG.NO.	PA-01	REVISION	A		