

Figured dimensions only are to be used. All dimensions to be checked on site. Differences between drawings and drawings and specifications to be reported to FORM Design Group. The copyright remains with FORM Design Group Limited

Date Issue/Revisions  
DATE 09/13/21


Rev	Description	Date



**Prop South front**  
1 : 100

**MATERIALS KEY:**

- 1 - BRICK FINISH
- 2 - PLAIN TILE - WARNER STAR HANDMADE RED CLAY TILE TO BE RETAINED ON FRONT ELEVATION FIRST. REPLACED TILES RECLAIMED TO MATCH EXISTING ON REAR ELEVATION
- 3 - PEBBLEDASH FINISH
- 4 - PATENT GLAZING
- 5 - TIMBER CLADDING STAINED/BURNT FINISH (LARCH)
- 6 - ALUMINIUM BI-FOLD DOORS
- 7 - COMPOSITE WINDOWS (TIMBER/METAL)
- 8 - LEAD SHEET OVER PLY

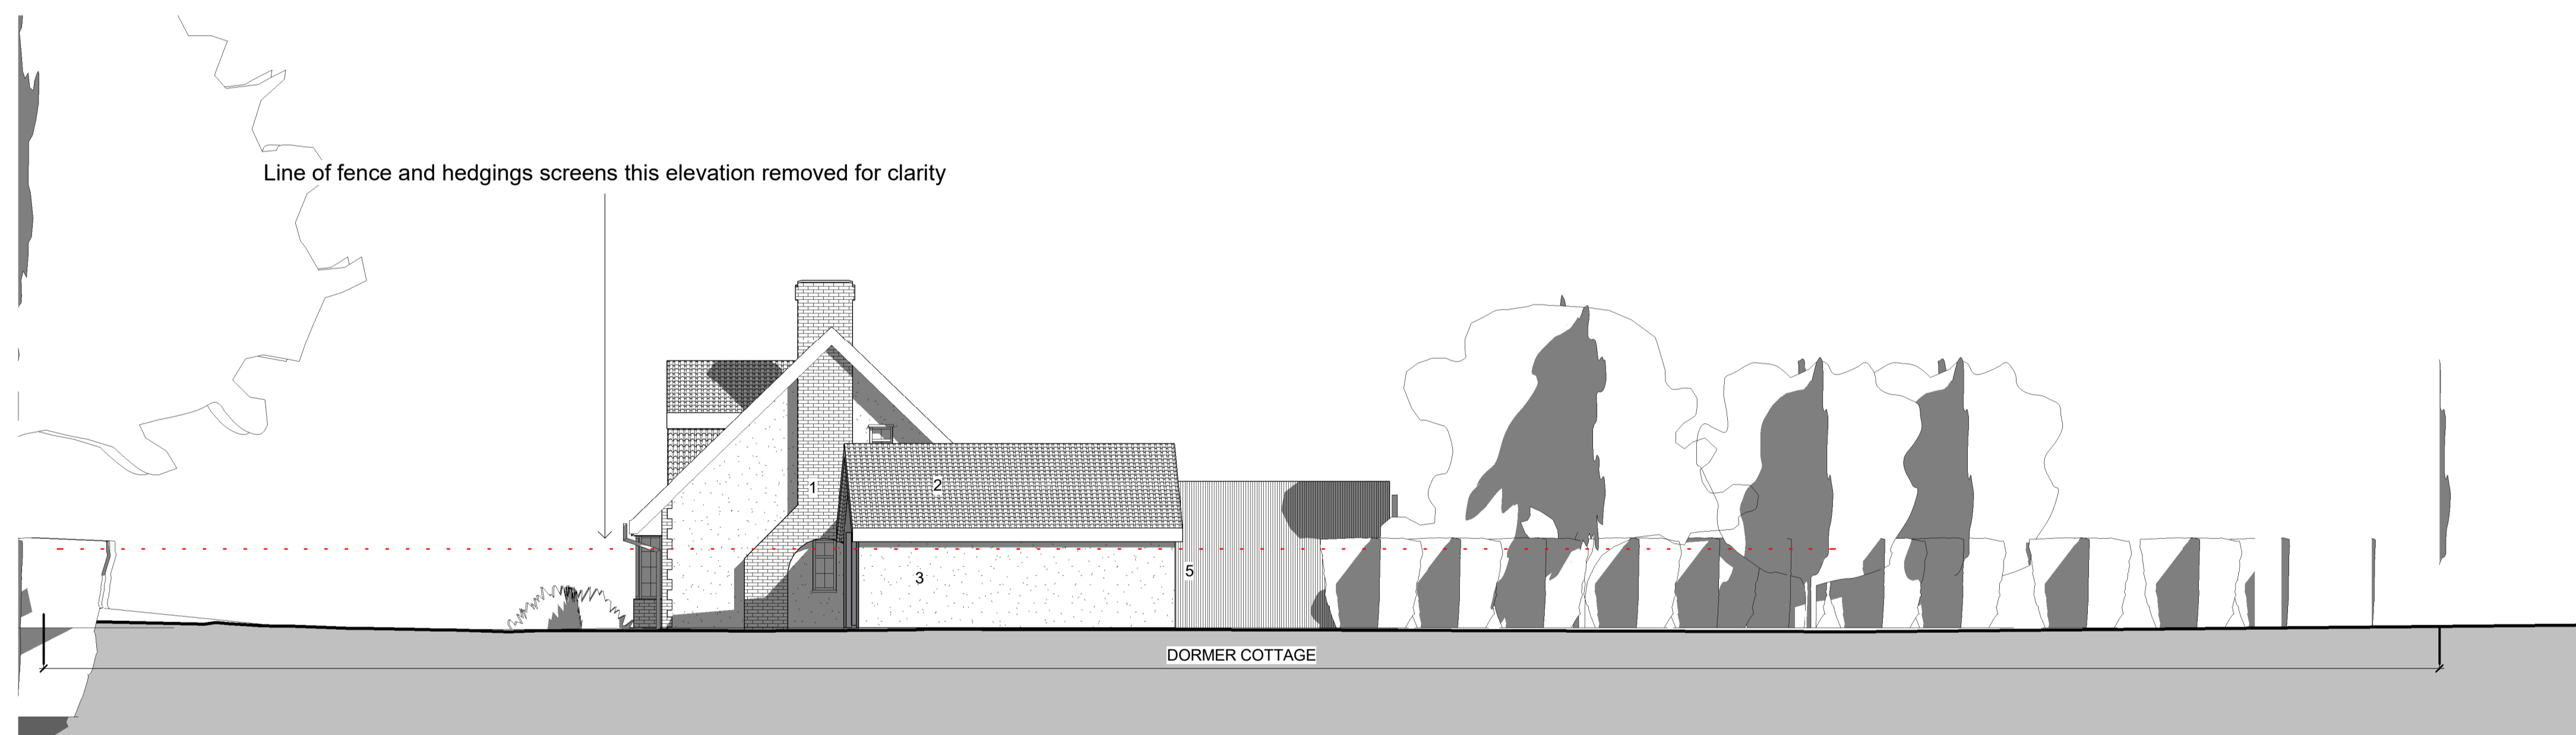

**Prop East side**  
1 : 100

**PROPOSED ELEVATIONS**

0 1 2 3 4 5 10 m  
Scale at A1 (1:100)



Form Design Group Ltd  
Walton on Thames, Surrey, KT12 4RZ  
Tel 01932 213248

CLIENT **Owner**

**DORMER COTTAGE, BONSEY LANE, WOKING**

SCALE (@ A1) 1 : 100 PROJECT NUMBER 1422 DRAWING NUMBER **PL13-100b** REV

05/01/2024 15:41:14