

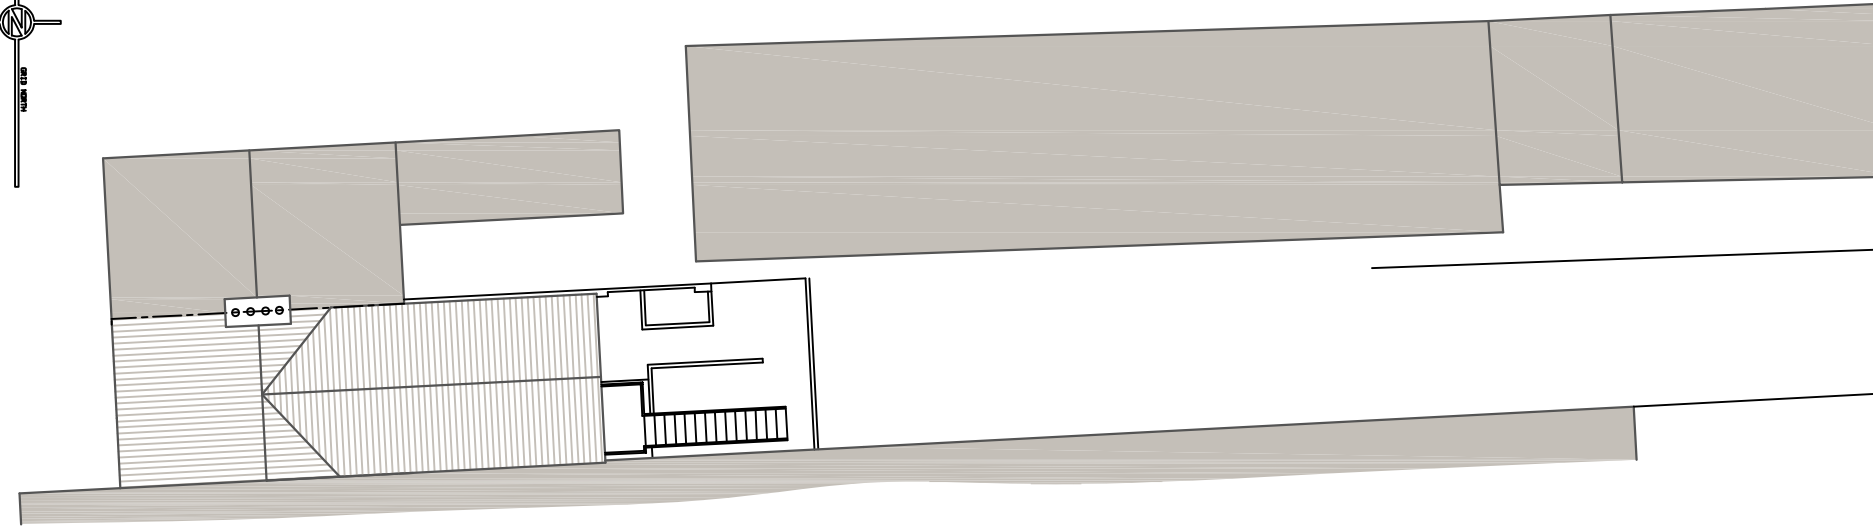
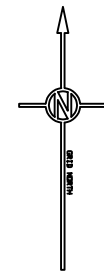



FRONT ELEVATION 1:100

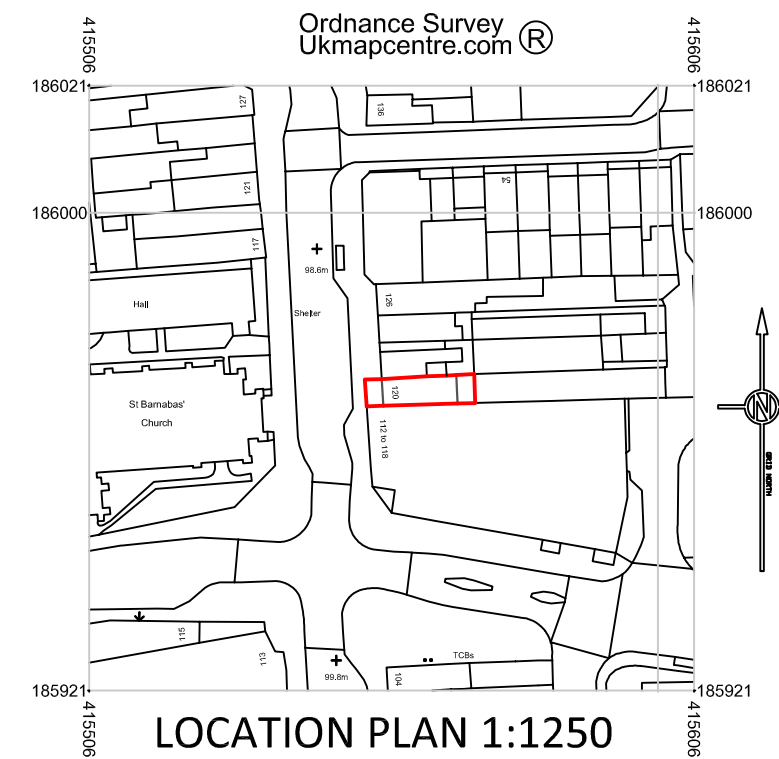

BLOCK PLAN 1:200

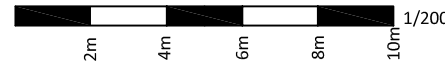


LOCATION PLAN 1:1250

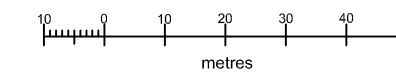

Serial number: 278954

© Crown copyright and database right 2024
 Ordnance Survey licence 100048957
 Reproduction in whole or in part is prohibited
 without the prior permission of Ordnance Survey

- NOTES:
1. Figured dimensions to be taken in preference to scaled dimensions.
 2. Large scaled drawings to be taken in preference to small scale.
 3. Critical dimensions to be taken from site.
 4. If in doubt, the contractor must ask for clarification.

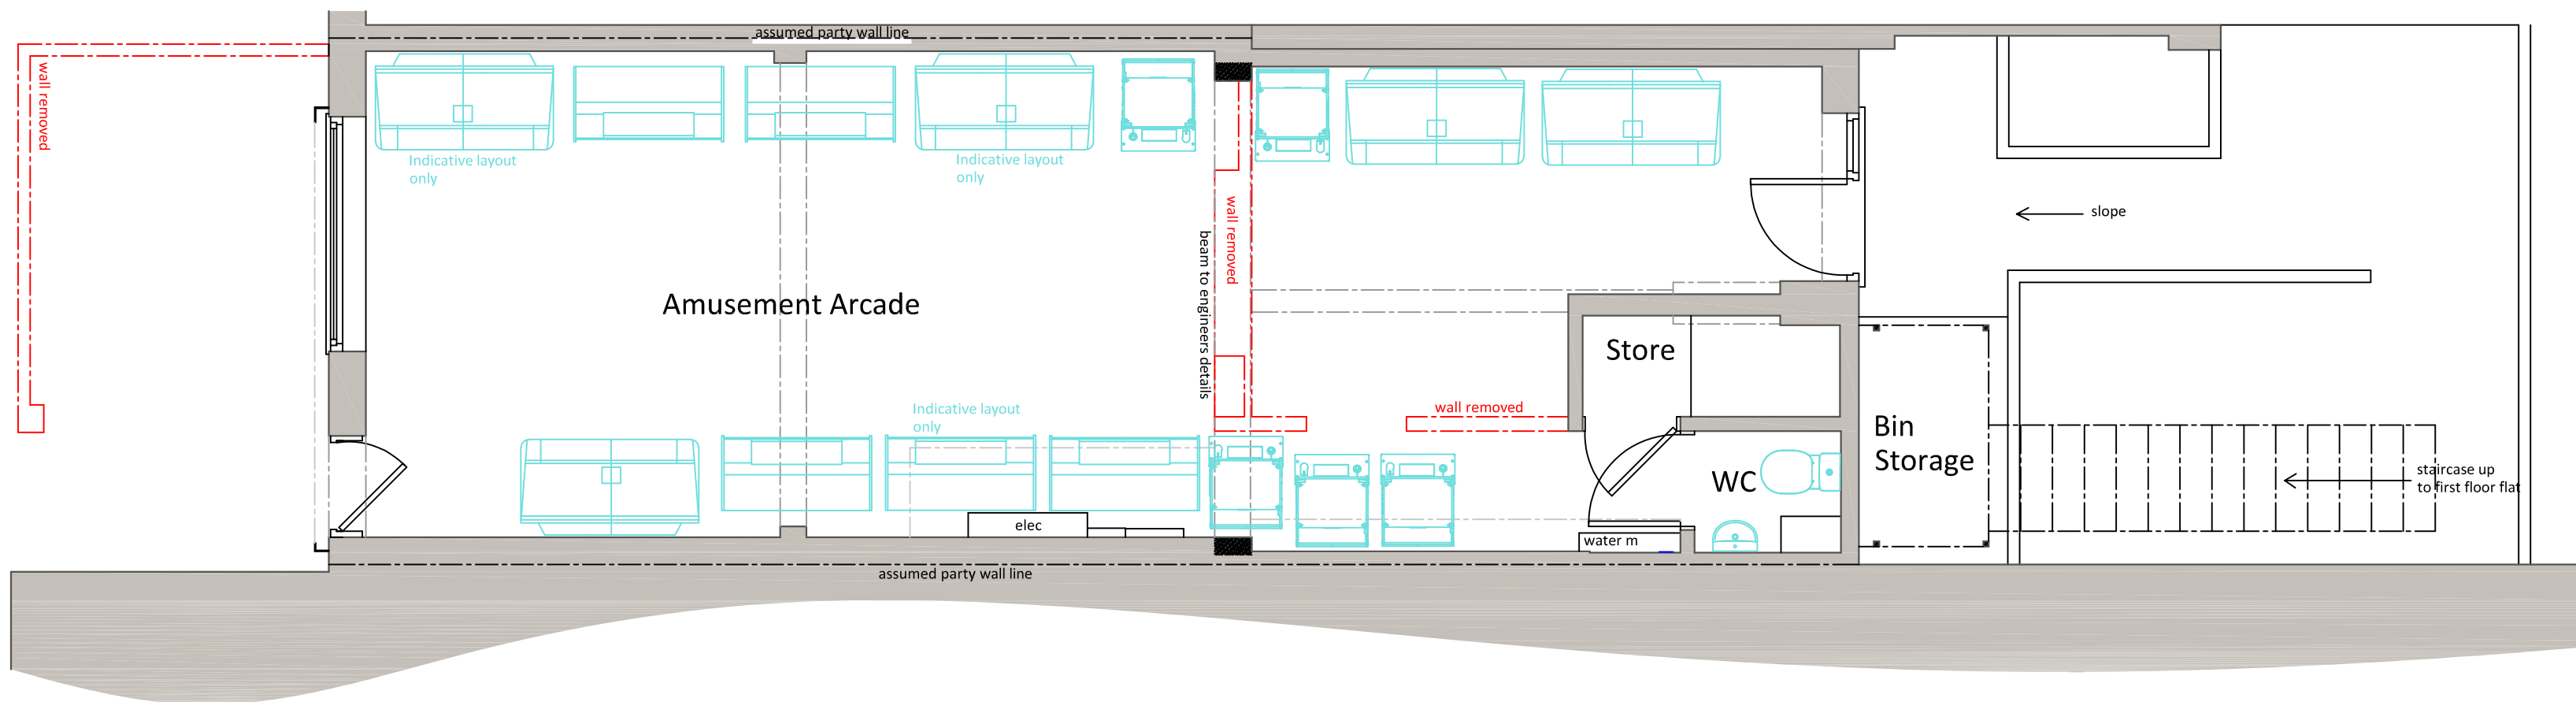

GROUND FLOOR PLAN 1:50

Revisions:

A:	5 February 2024 - elevation amended to reflect proposed signage

AL ASSOCIATES
 CHARTERED SURVEYORS & ARCHITECTURAL DESIGNERS
 Bowman House, Whitehill Lane, Royal Wootton Bassett, Wilts, SN4 7DB
 T: 01793 686118 E: info@alassociatesltd.co.uk

Client:	Mrs C Edwards		
Title:	Floor Plans, Elevation, Block & Site Plan, As Proposed		
Site:	120 Cricklade Road, Gorse Hill Swindon, SN2 8AG		
Drawing No:	24-002-02	Rev:	A
Scale:	1:50 @ A2		

1/50 1/100