



FRONT ELEVATION 1:100



FRONT ELEVATION 1:100
(showing wall)

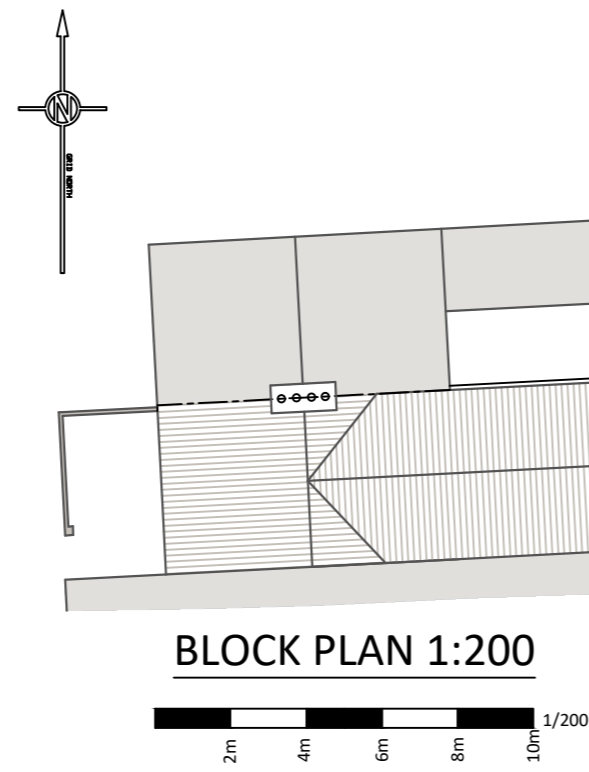


BLOCK PLAN 1:200

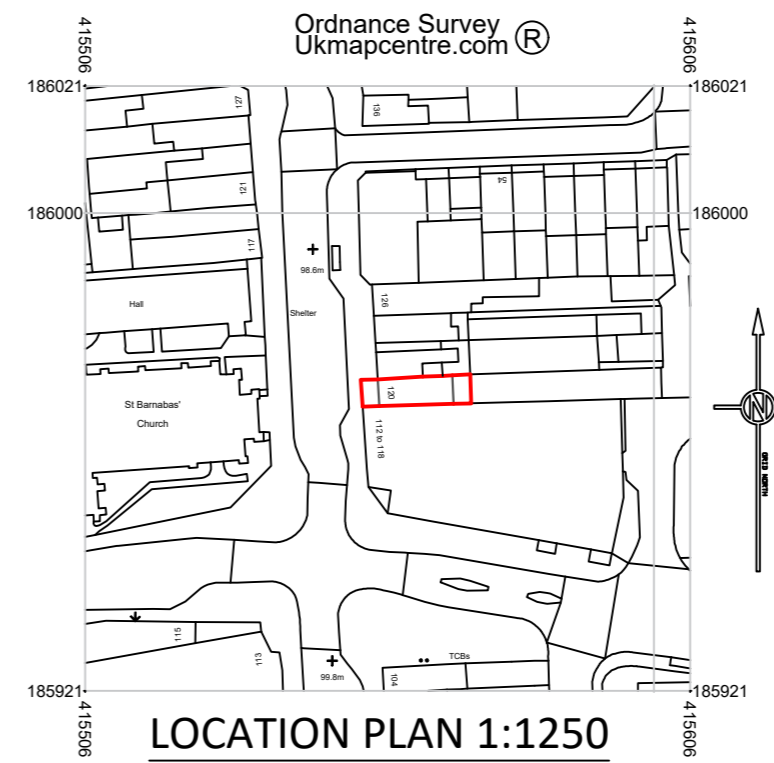

LOCATION PLAN 1:1250

KEY

- LED downlight
- Pendent light
- Switch
- Double socket (below 1m)
- Double socket (above 1m)
- BT point
- Fused spur
- Wall light

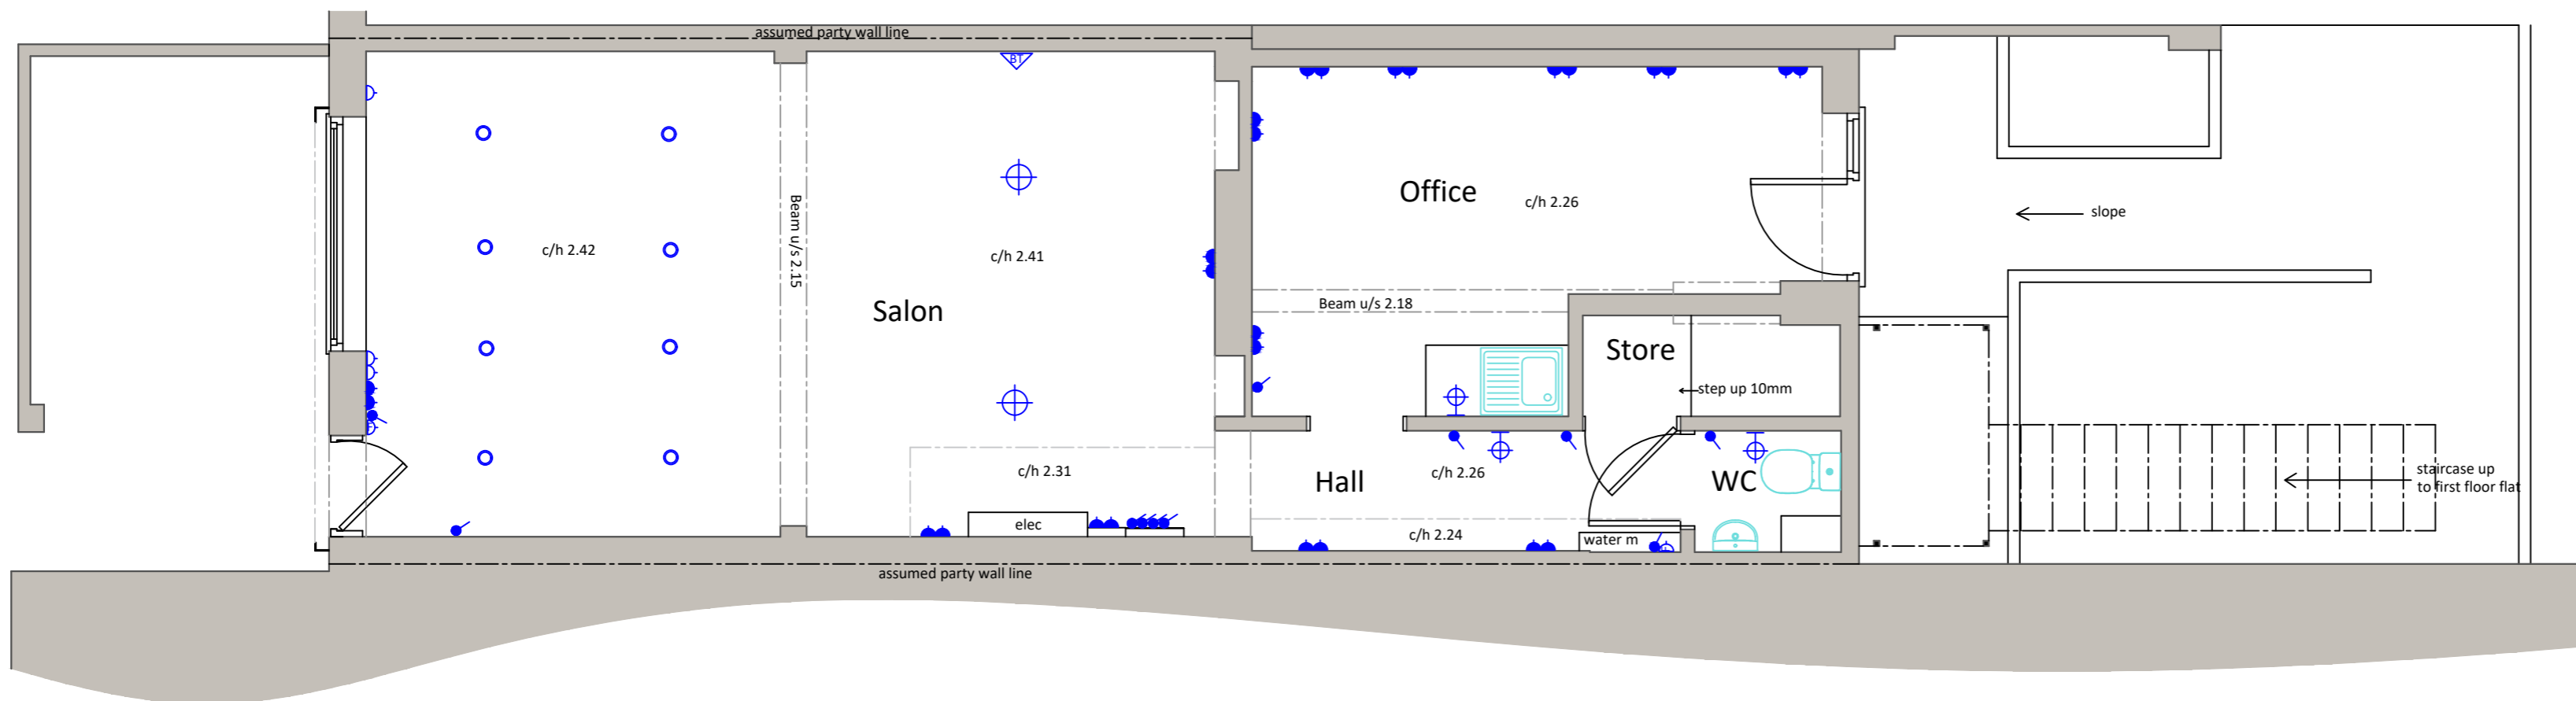

GROUND FLOOR PLAN 1:50

- NOTES:**
1. Figured dimensions to be taken in preference to scaled dimensions.
 2. Large scaled drawings to be taken in preference to small scale.
 3. Critical dimensions to be taken from site.
 4. If in doubt, the contractor must ask for clarification.

Revisions:

AL ASSOCIATES
 CHARTERED SURVEYORS & ARCHITECTURAL DESIGNERS
 Bowman House, Whitehill Lane, Royal Wootton Bassett, Wilts, SN4 7DB
 T: 01793 686118 E: info@alassociatesltd.co.uk

Client:	Mrs C Edwards		
Title:	Floor Plans, Elevation, Block & Site Plan, As Existing		
Site:	120 Cricklade Road, Gorse Hill Swindon, SN2 8AG		
Drawing No:	24-002-01	Rev:	Scale: 1:50 @ A2

1/50