




Ordnance Survey (c) Crown Copyright 2024. All rights reserved. Licence number 100022432



SCALE 1:1250

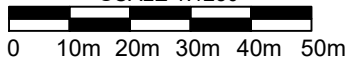

Rev	Date	Description



- All drawings are copyright
- Report all discrepancies to project administrator
- Do not scale drawing for construction purposes
- All dimensions to be checked on site.

Project Title
**7 Malone Avenue
 Swindon**

101 Victoria Road, Swindon, Wiltshire SN1 3SD.
 Tel 07769 249653 - E-mail- craig.ecleston@btconnect.com

Drawing Title
LOCATION PLAN


Job No	Drawing No	Rev
-	001	-
Client	Scale	Drawn
-	1 : 1250 @ A4	CE
	Checked	Date
	CE	Jan' 2024

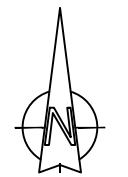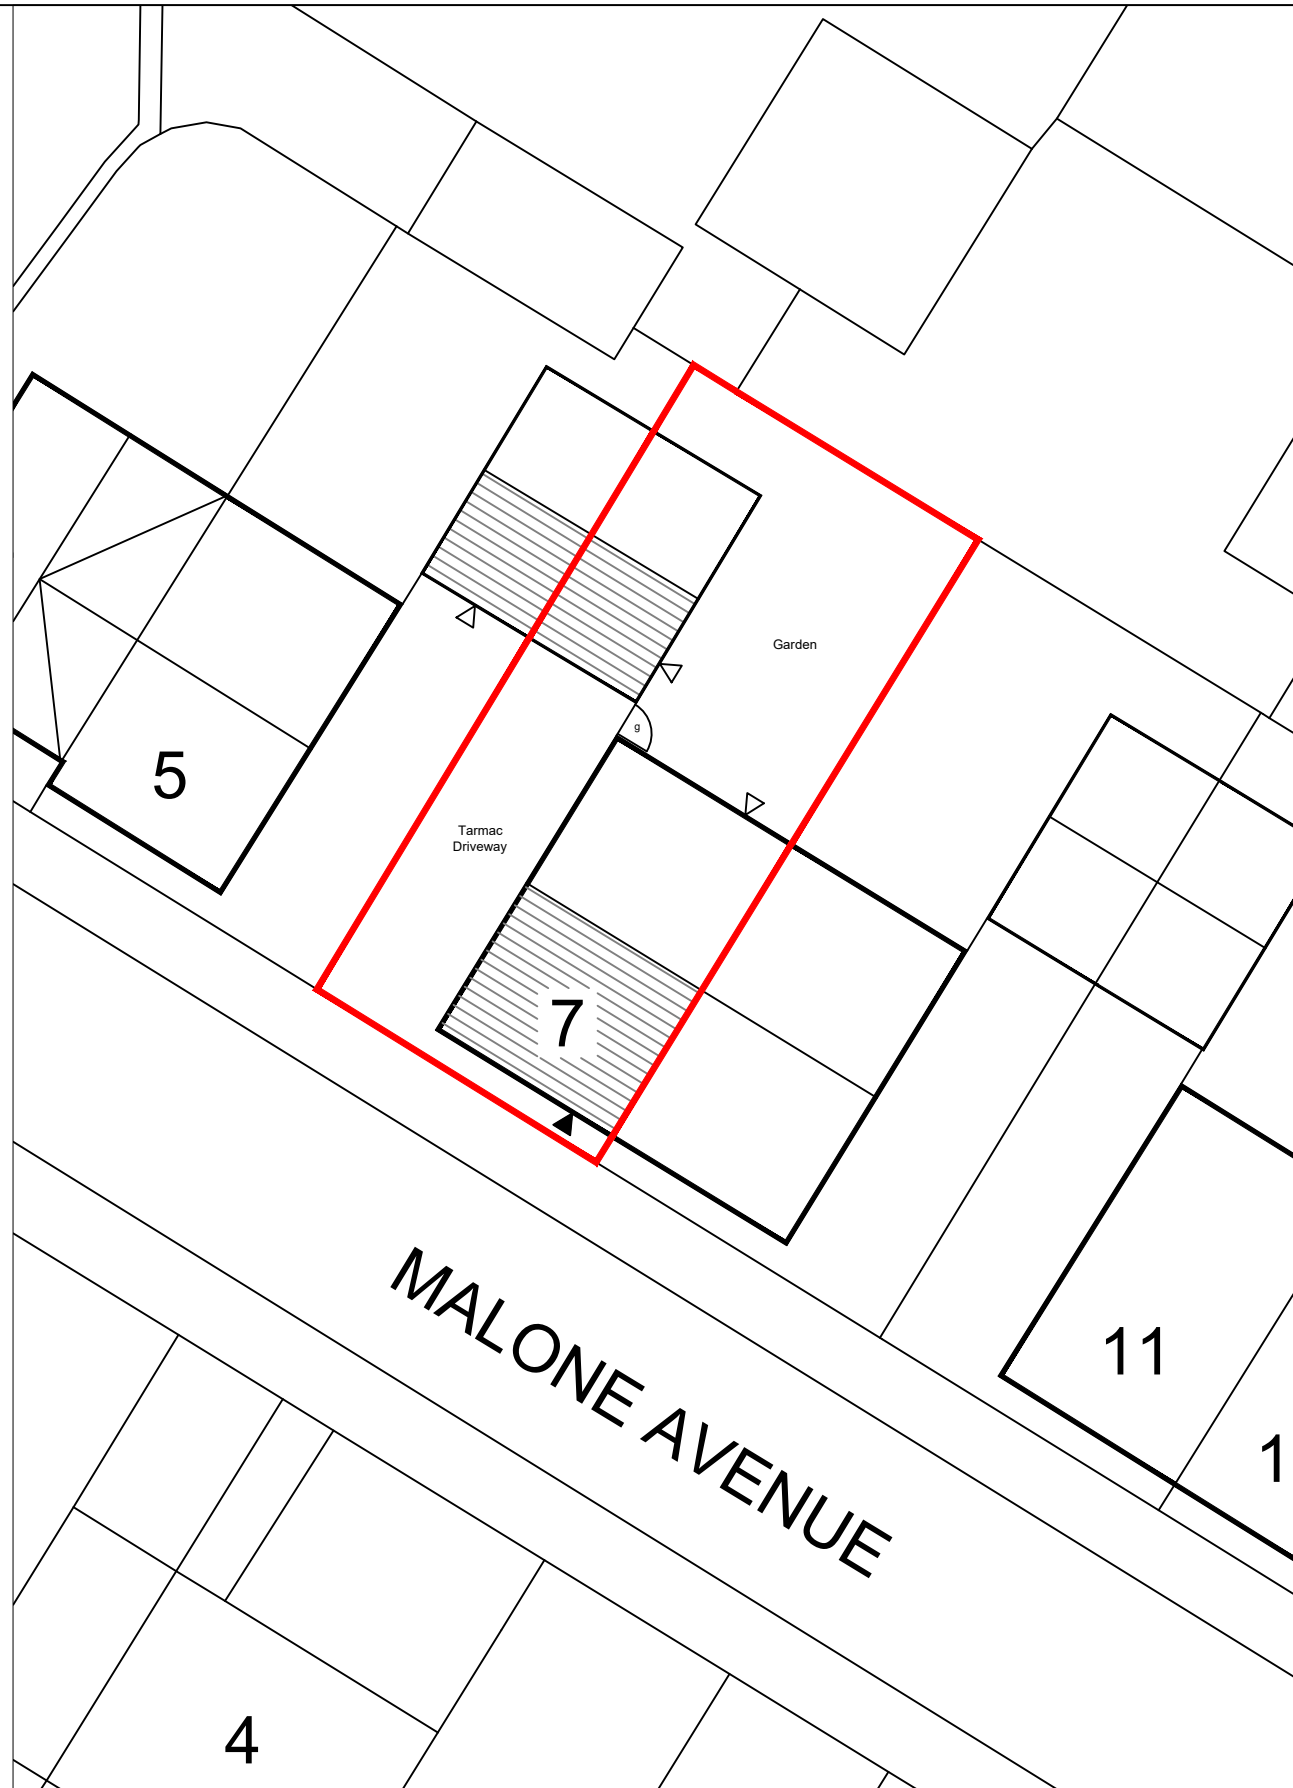

EXISTING BLOCK PLAN

PROPOSED BLOCK PLAN

Rev	Date	Description

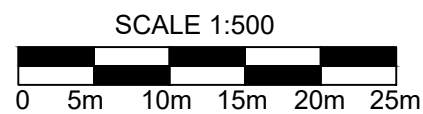


LEGEND

- Site Boundary
- 1.8m Close Boarded Fence
- ▲ Primary Access Door
- △ Secondary Access Door

Project Title 7 Malone Avenue Swindon	
Drawing Title EXISTING & PROPOSED BLOCK PLANS	
Job No	100
Scale	1 : 500 @ A3
Client	-


101 Victoria Road, Swindon, Wiltshire SN1 3BD. Tel 07769 249653 - E-mail - craig.eccleston@btconnect.com	
Drawing No 100	
Drawn	CE
Chkd	CE
Date	Jan' 2024

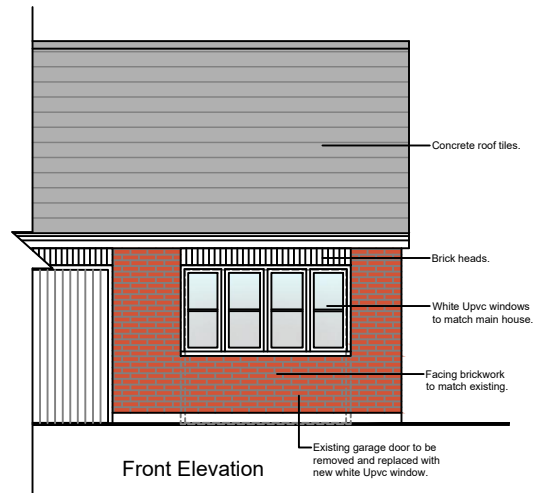


Front Elevation



Side Elevation

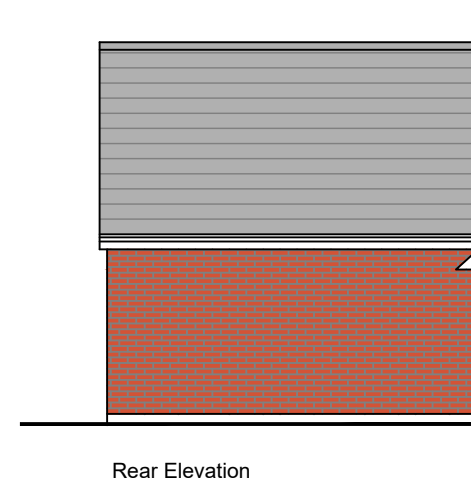


Rear Elevation

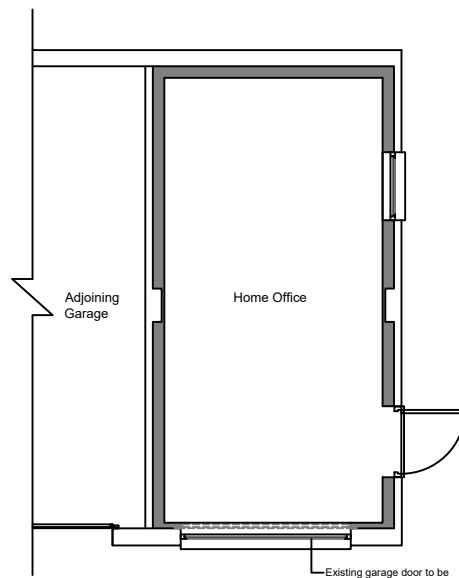

Floor Plan

SCALE 1:100

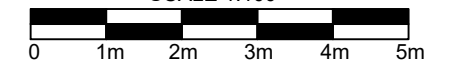

Rev	Date	Description

<ul style="list-style-type: none"> All drawings are copyright Report all discrepancies to project administrator Do not scale drawing for construction purposes All dimensions to be checked on site 		101 Victoria Road, Swindon, Wiltshire SN1 3BD. Tel 07769 249653 - E-mail - craig.eccleston@btconnect.com	
Project Title 7 Malone Avenue Swindon		Drawing Title PROPOSED FLOOR PLAN & ELEVATIONS	
Job No	Drawing No	Rev	
-	151	-	-
Client	Scale	Drawn	Chkd
-	1 : 100 @ A3	CE	CE
		Date	
		Jan' 2024	