


EXISTING SIDE ELEVATION 1/50.




EXISTING REAR ELEVATION 1/50.



EXISTING SIDE ELEVATION 1/50.

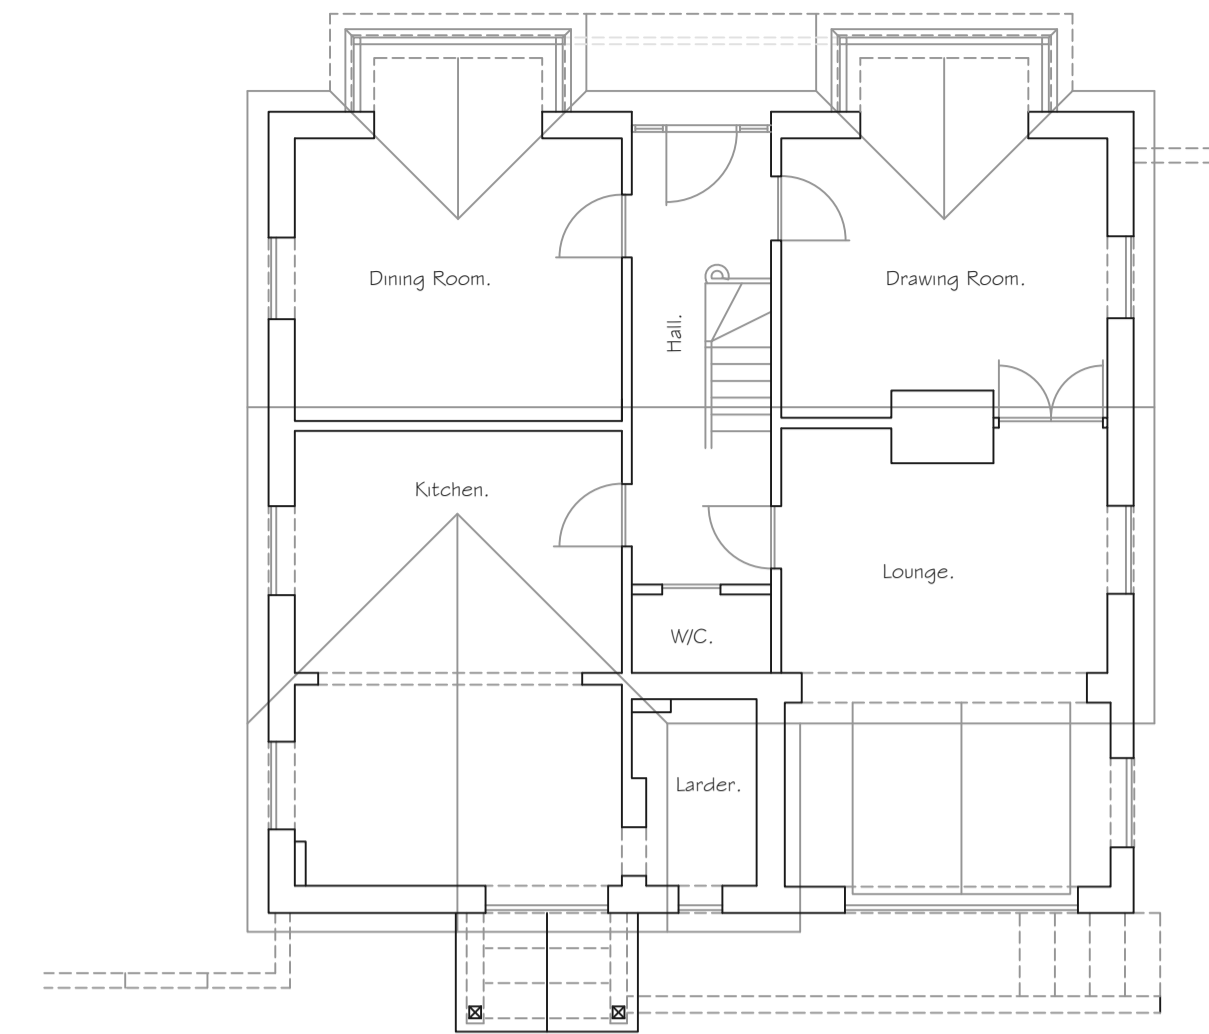

EXISTING GROUND FLOOR PLAN VIEW. 1/100.

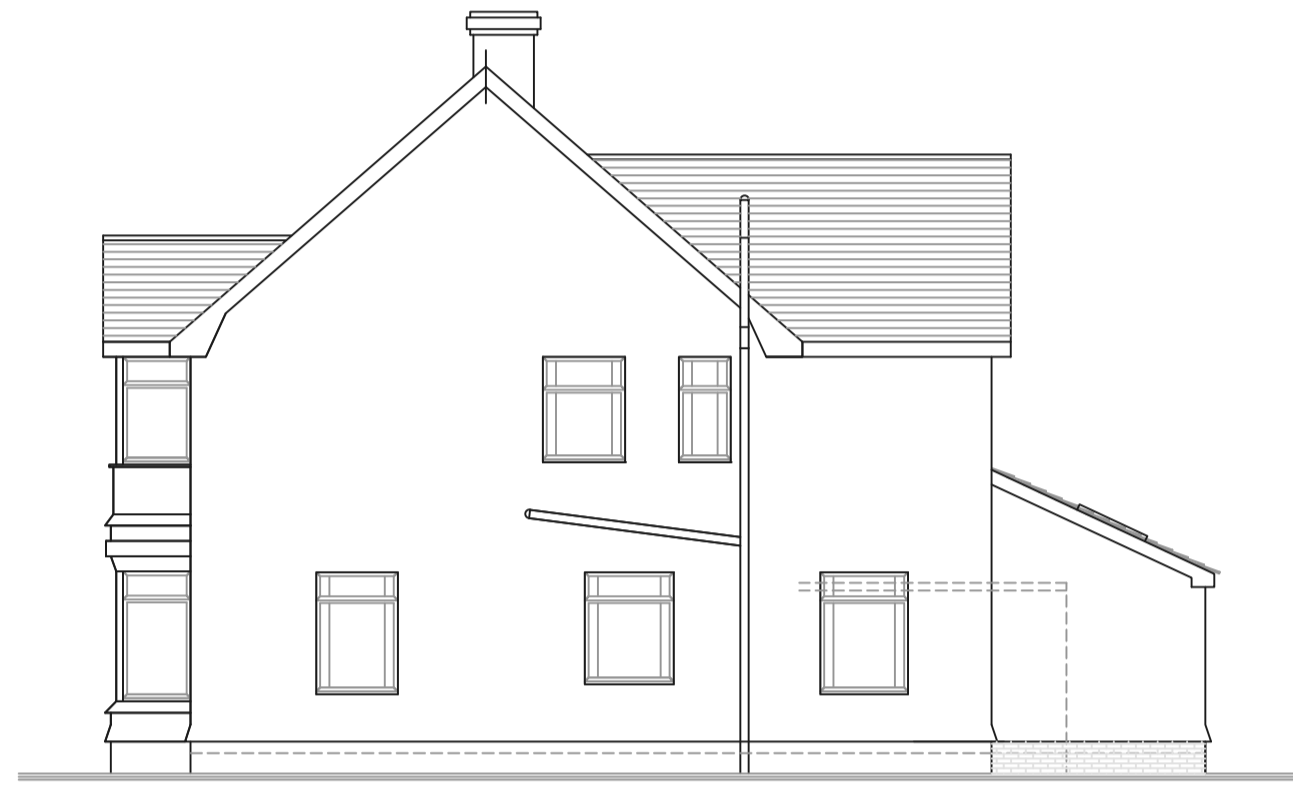


PROPOSED SIDE ELEVATION 1/50.




PROPOSED REAR ELEVATION 1/50.




PROPOSED SIDE ELEVATION 1/50.

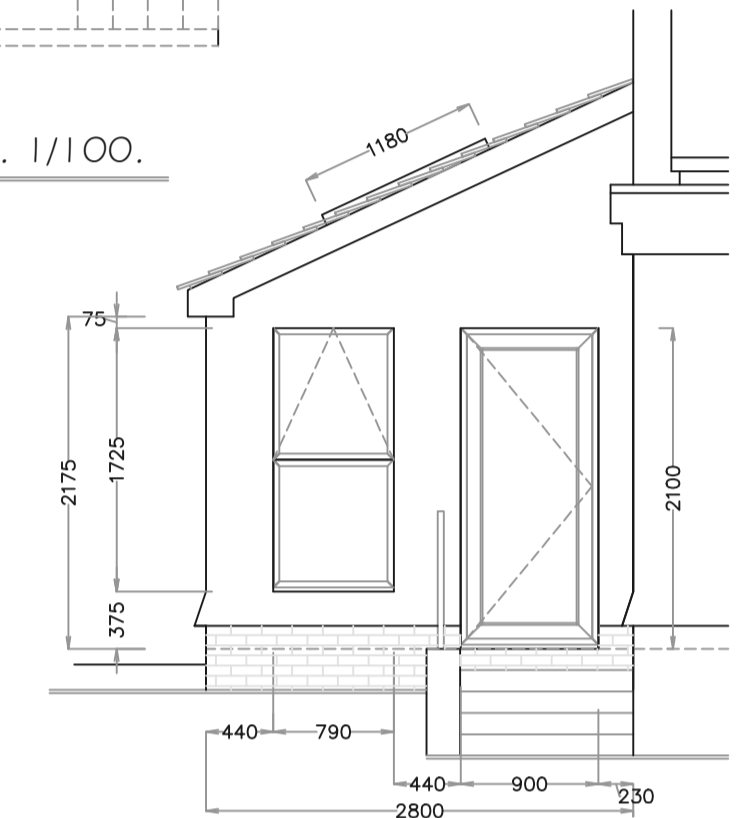


PROPOSED EXTENSION ELEVATIONS. 1/50.

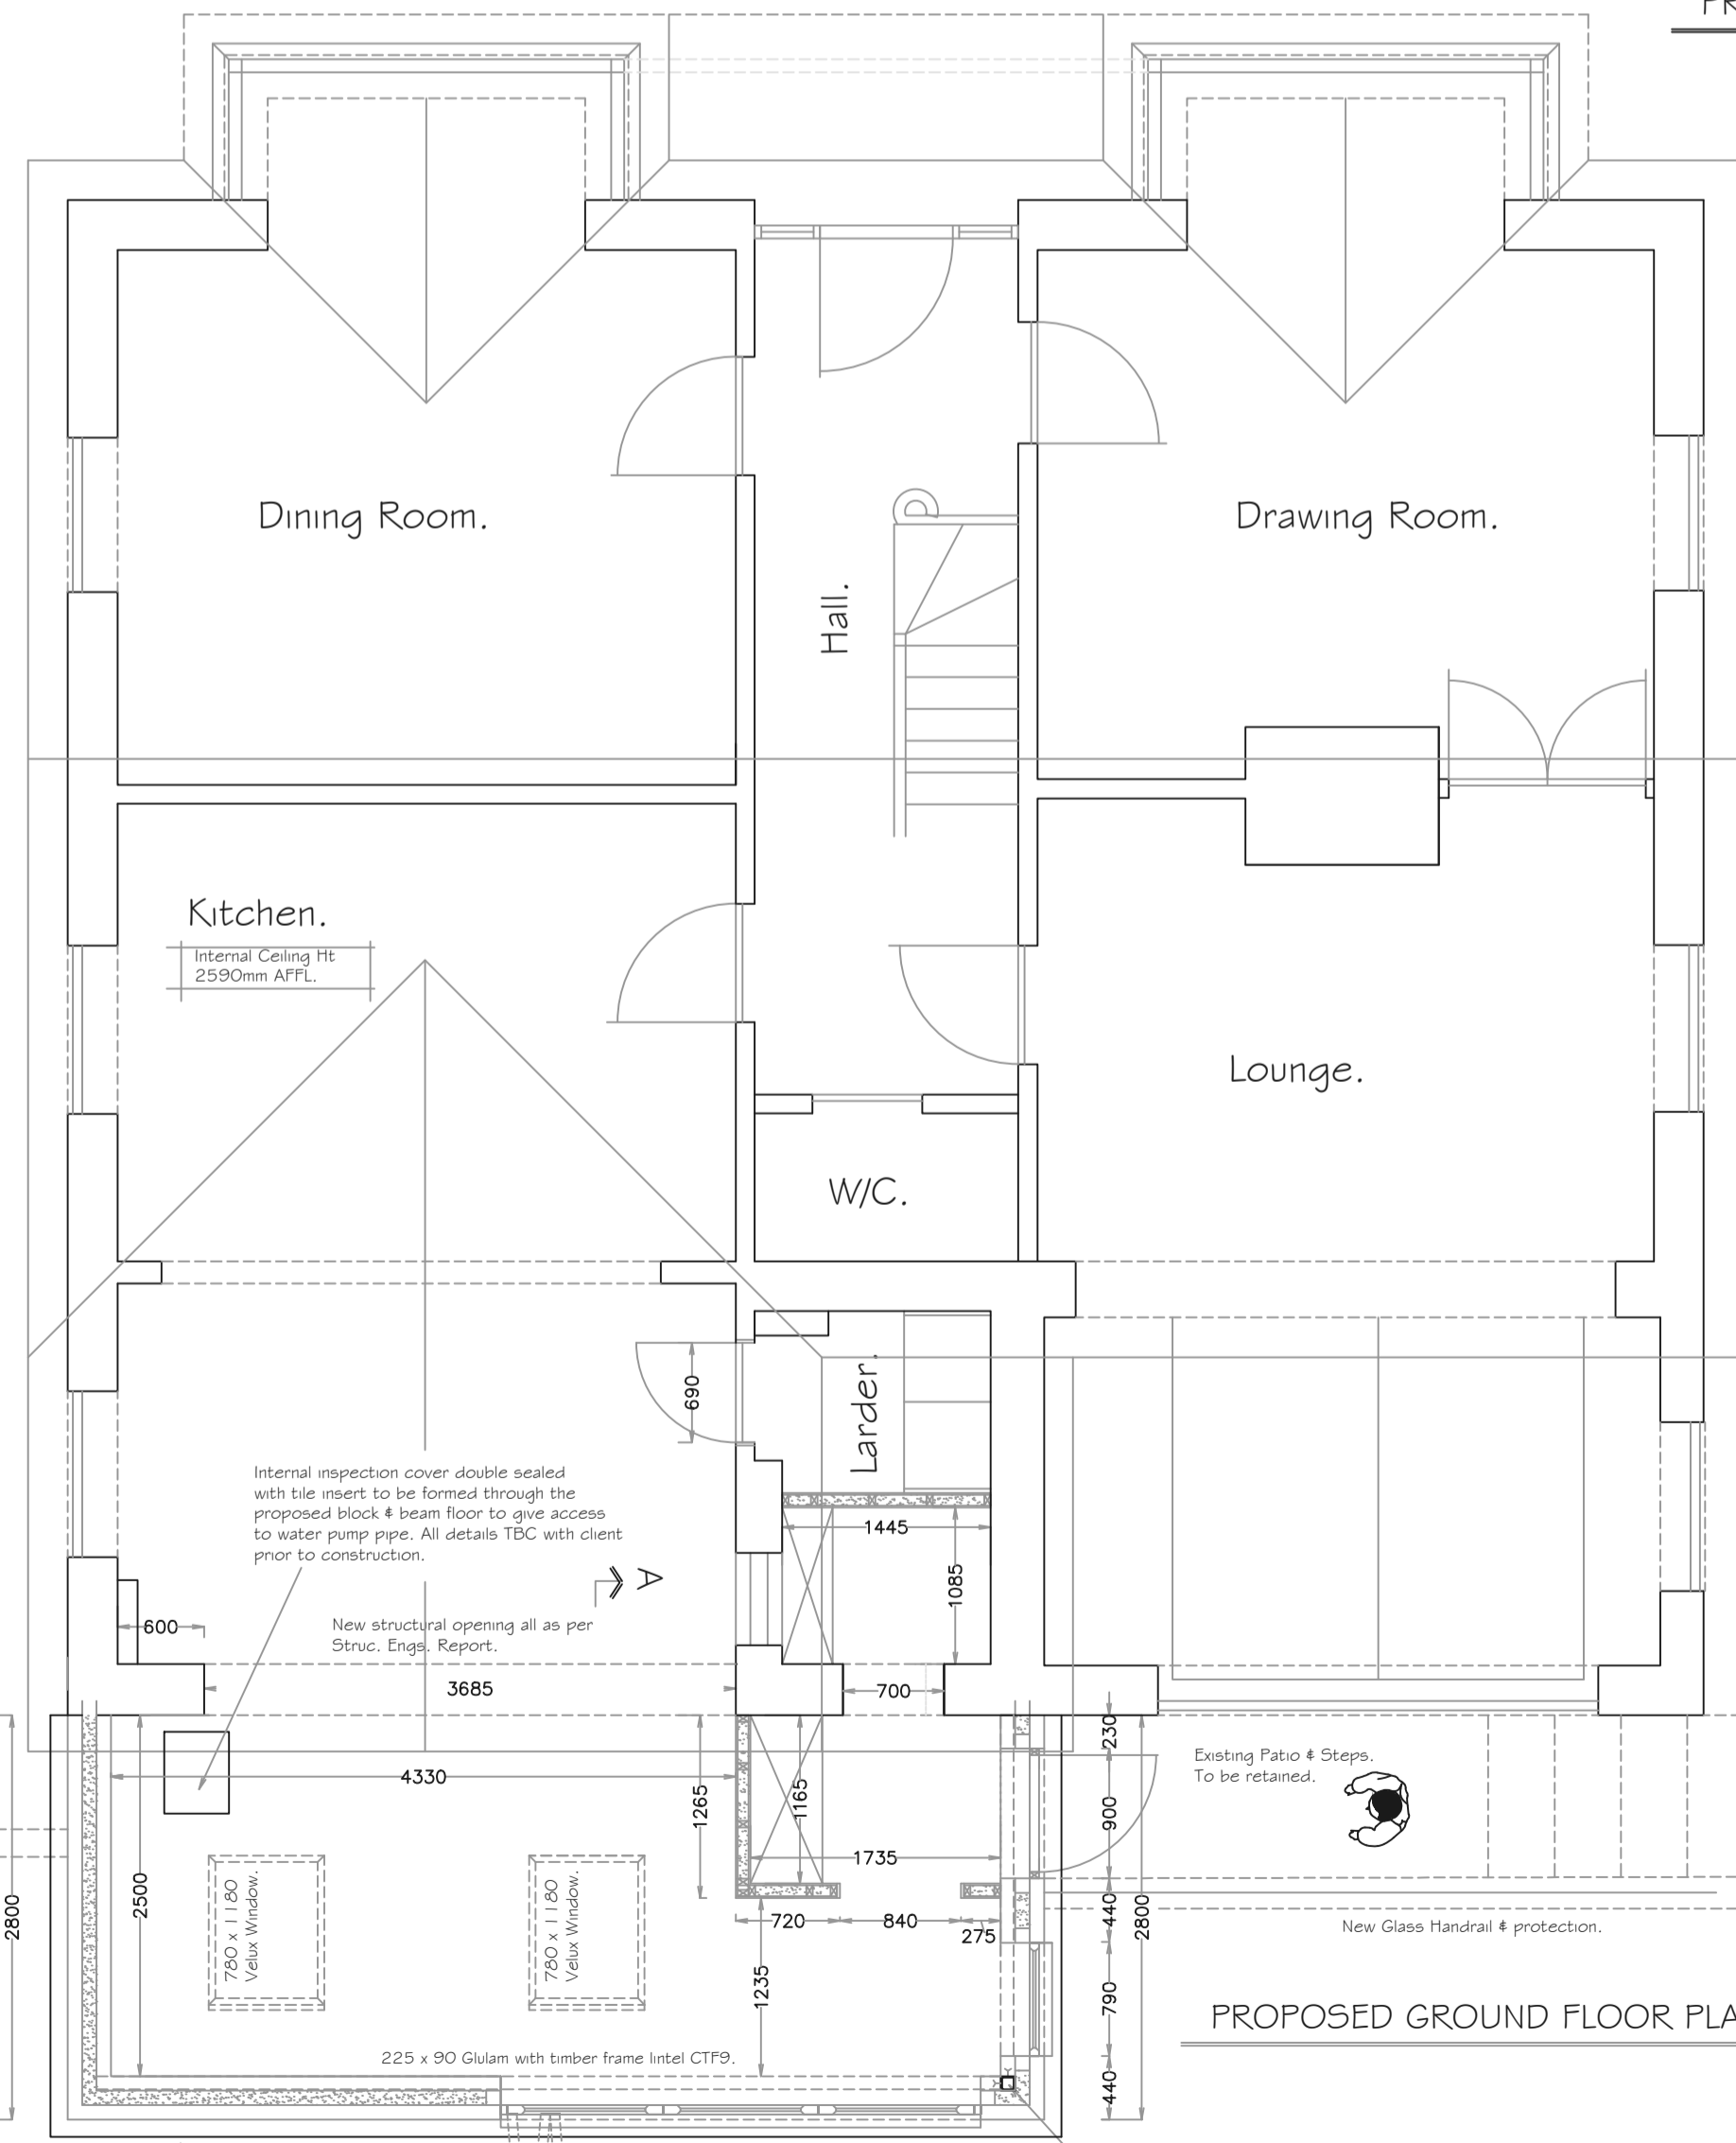


PROPOSED GROUND FLOOR PLAN VIEW. 1/50.

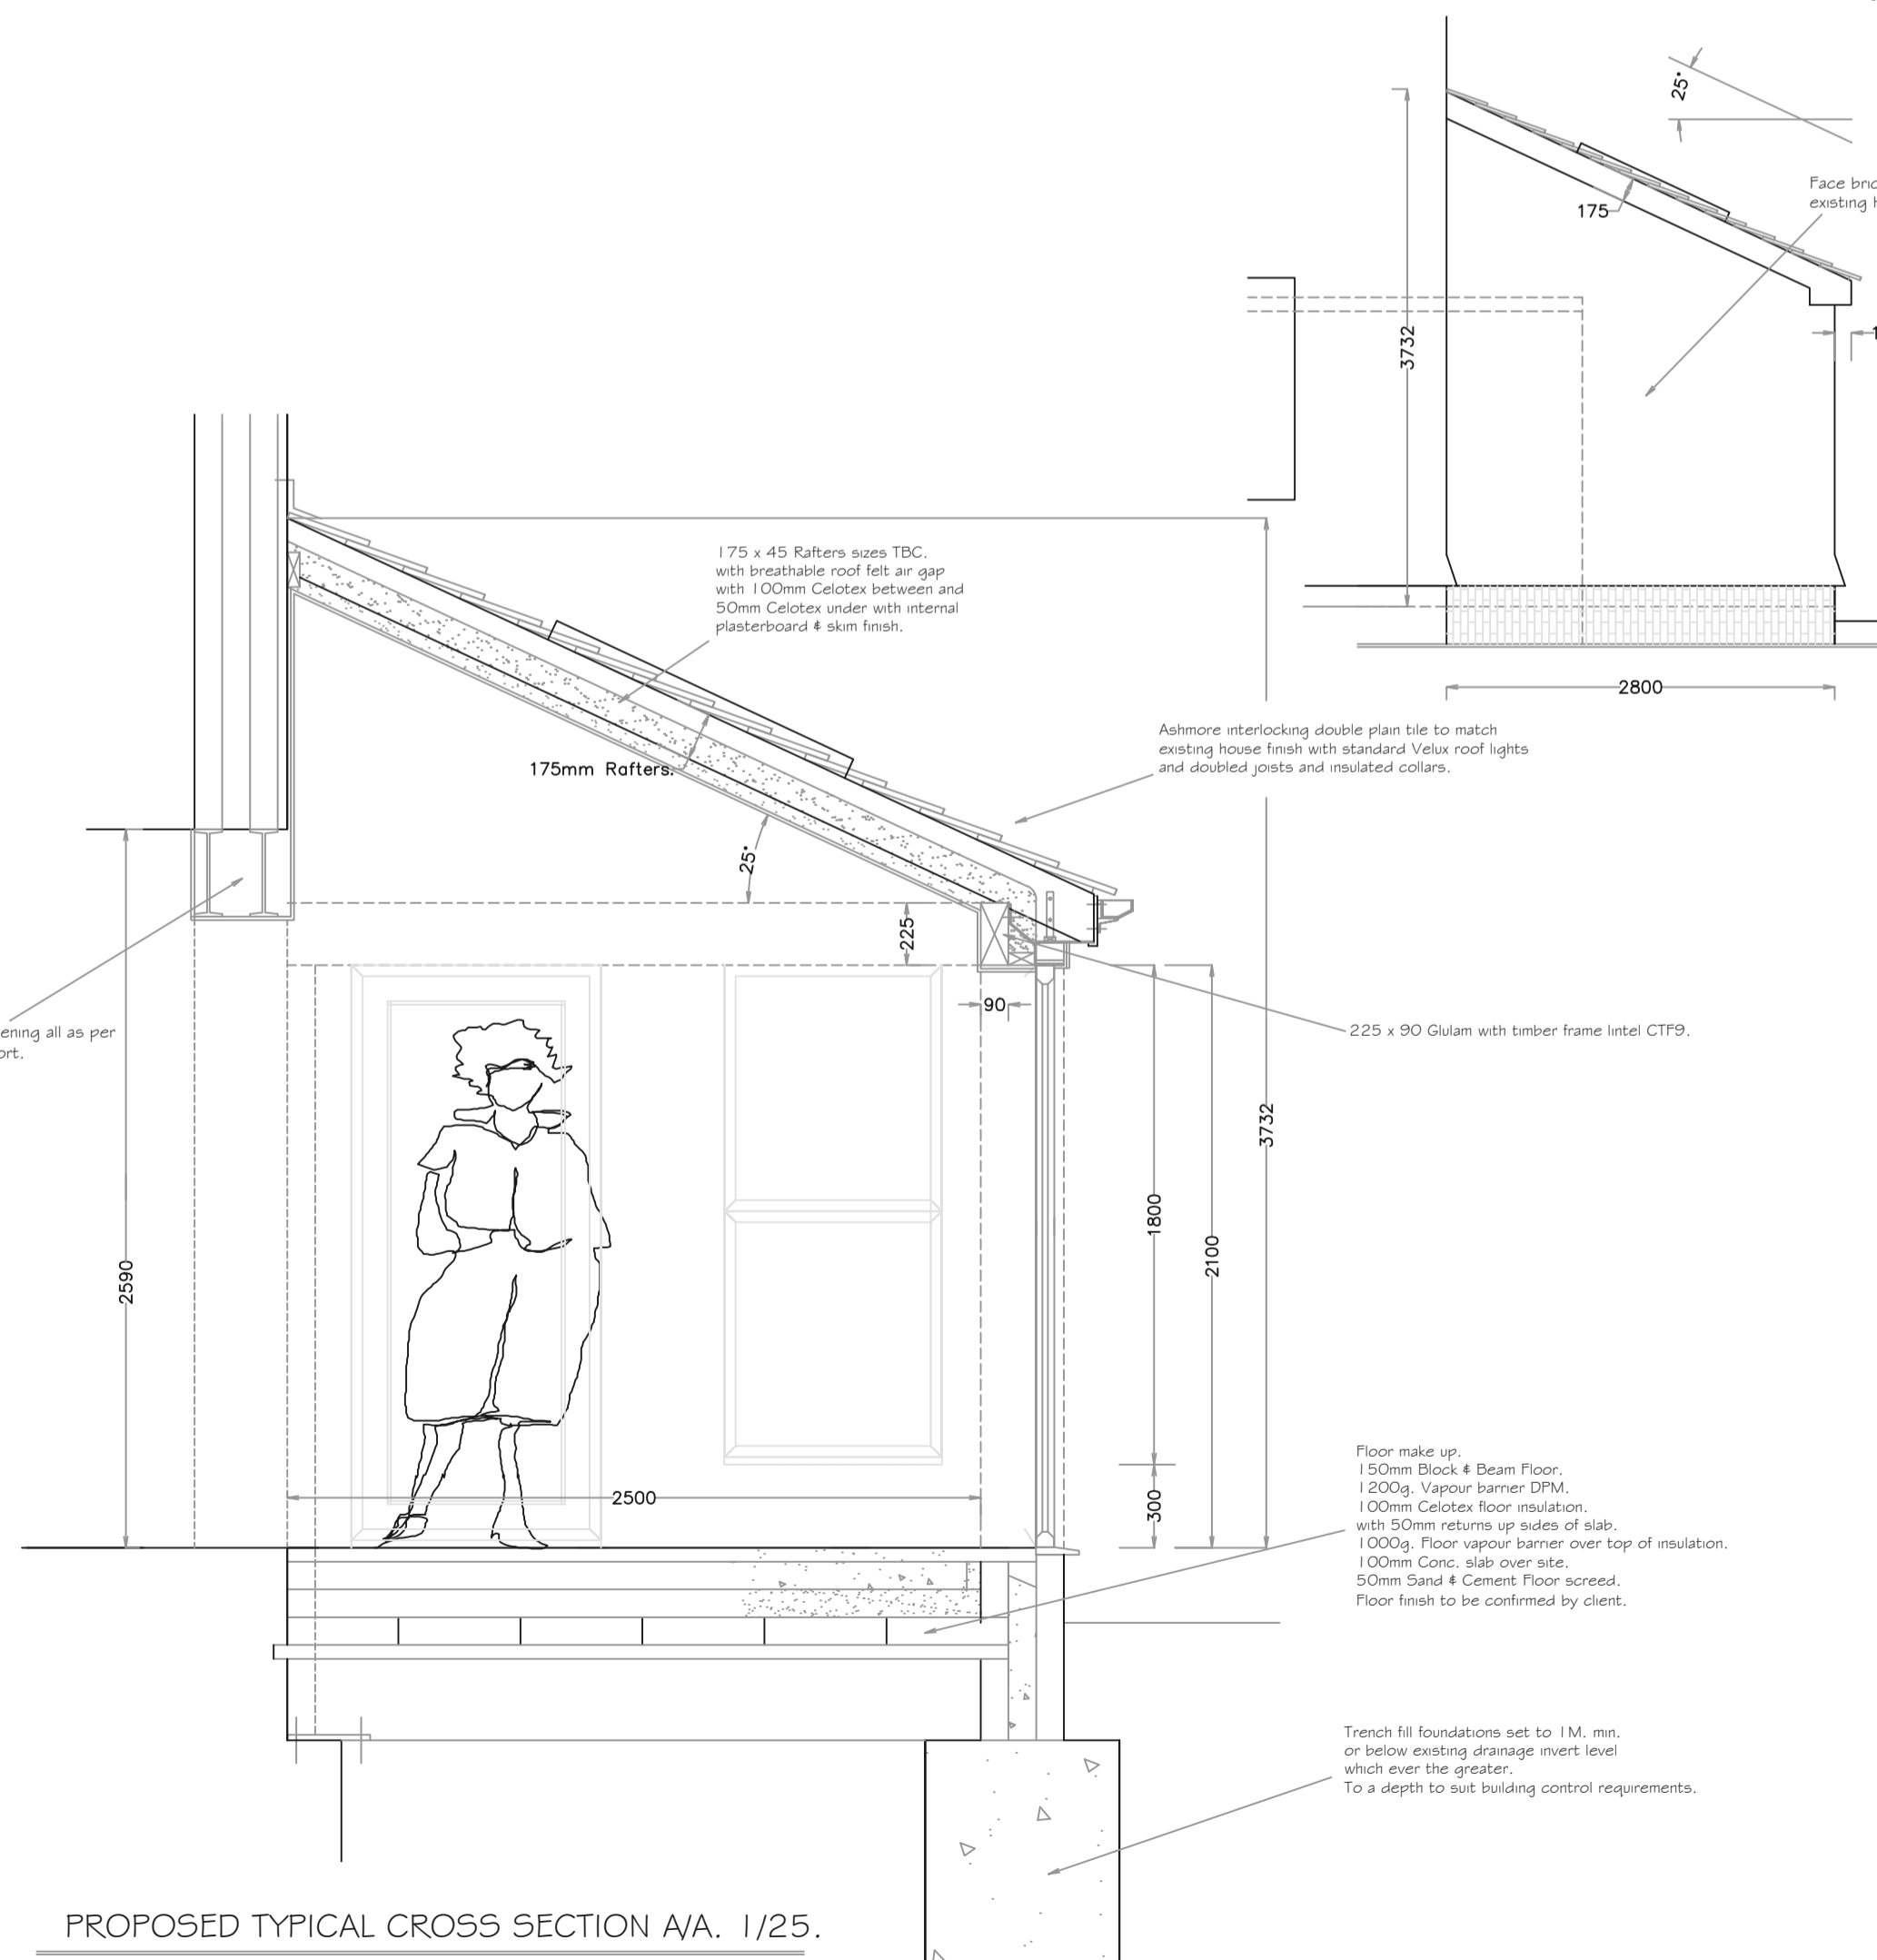

PROPOSED TYPICAL CROSS SECTION A-A. 1/25.

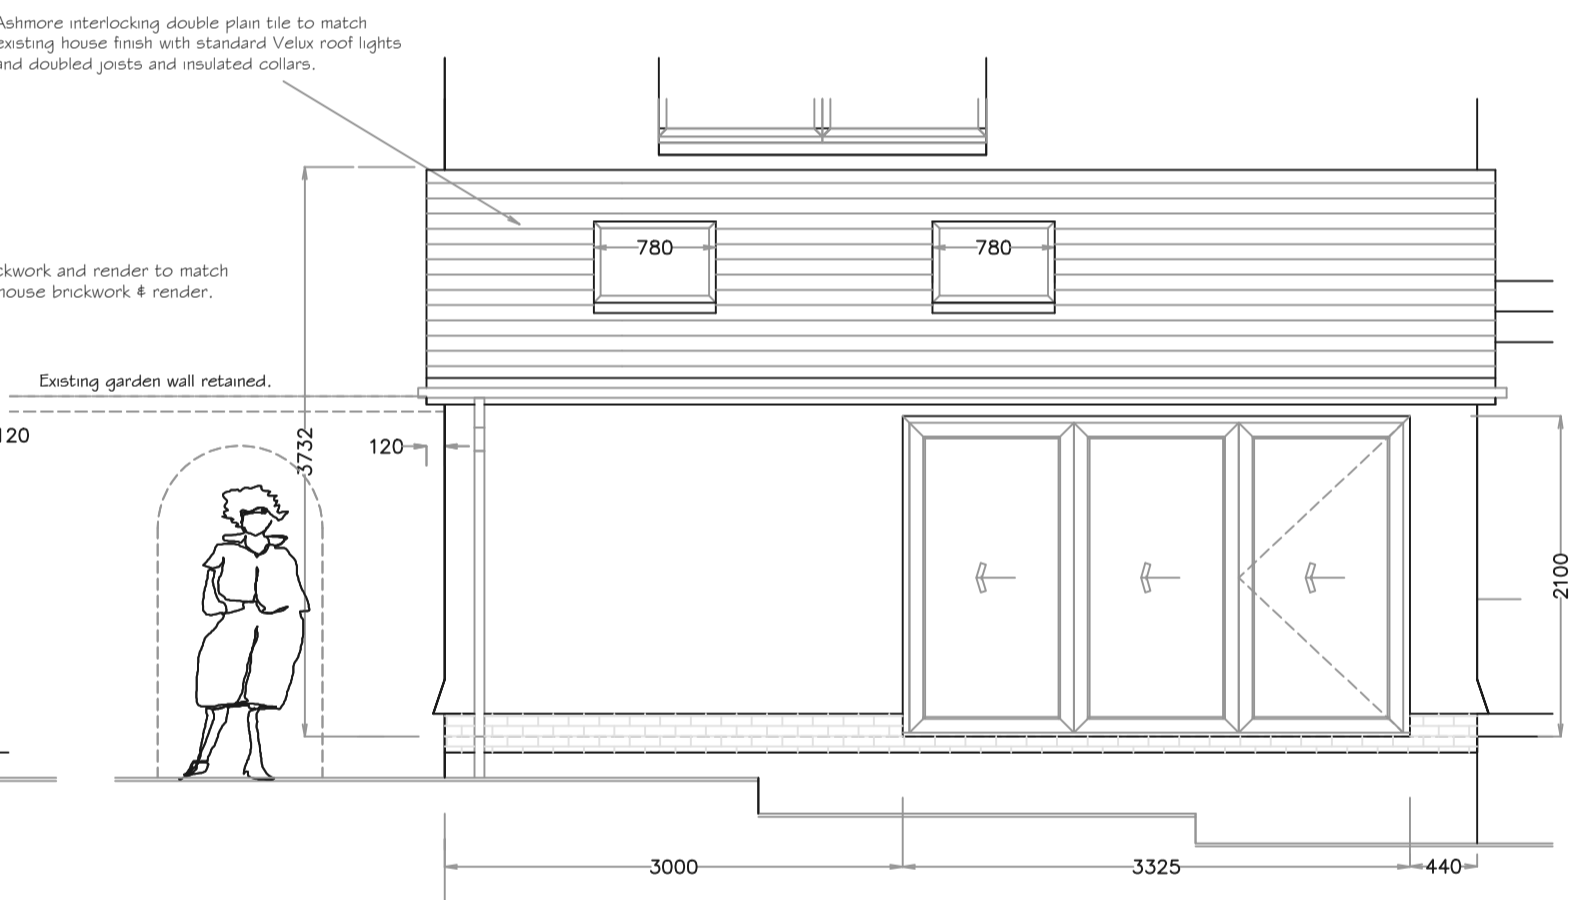

PROPOSED EXTENSION ELEVATIONS. 1/50.

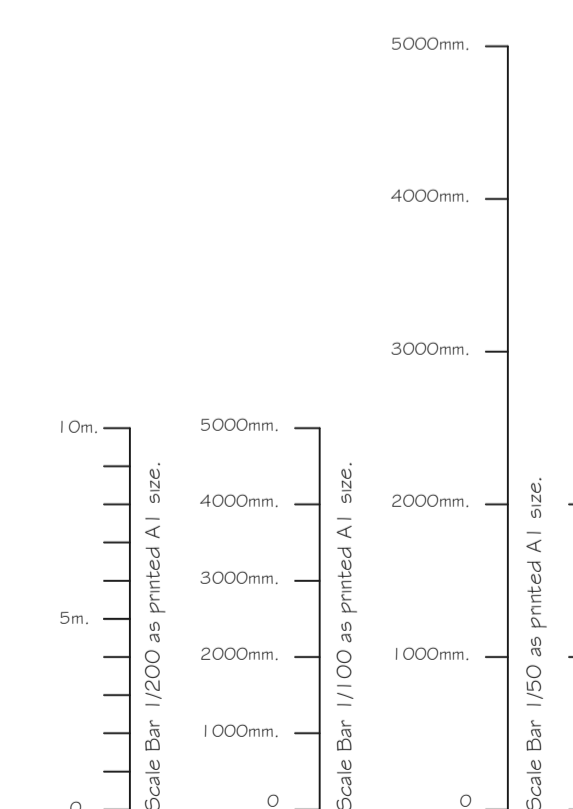

REV.	DATE.	NOTES.
E	22/01/24	Alter details & cross section as per details from client issue for comments prior to planning.
<b>Job Title.</b> Proposed Glazed Kitchen Extension at rear of property. For Mr. & Mrs. Platt. "Goodworth Lodge" Church Lane Goodworth Clatford, SP11 7HL		
<b>Drawing Title.</b> Proposed & Existing Layout Plans & Elevations.		
<b>Drawn by.</b> Colin Peter Dodds.		
<b>Scale</b> As Marked. <b>Date.</b> 04/03/21.		
<b>Read in conjunction with.</b> O2/PLATT/21 Site Block Plan 1/200 scale.		
<b>Drawing Number.</b> O1/PLATT/21		

C.P. Architectural Ltd.  
 9 Foxcote Close,  
 Charlton, Hants, SP10 4AS.  
 www.cparchitectural.co.uk 01264 333626

E.