


DRAWING STATUS

EX

DISCLAIMER

Drawing to be read in conjunction with all the relevant information.  
All written dimensions to be checked on site before work commences. Discrepancies, where identified, must be reported to the architect immediately.  
This drawing is the property of LIFE+U DESIGN and must not be reproduced or disclosed to any unauthorised person either wholly or in part without written consent.


NOTES / KEYS

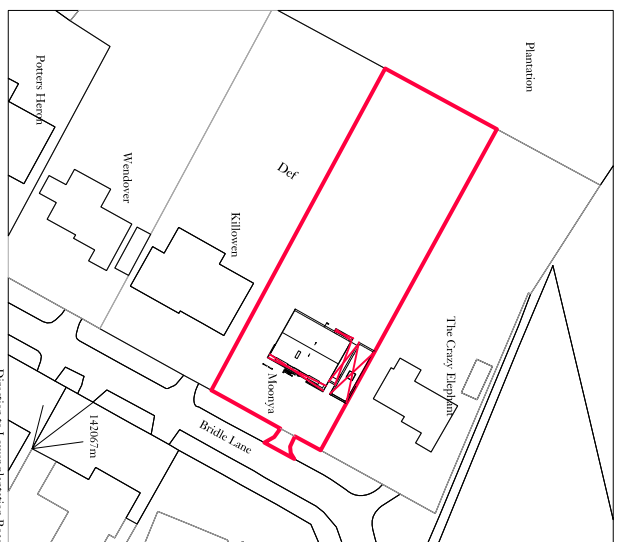

SITE LOCATION PLANS 1:1250



SITE PLAN 1:500

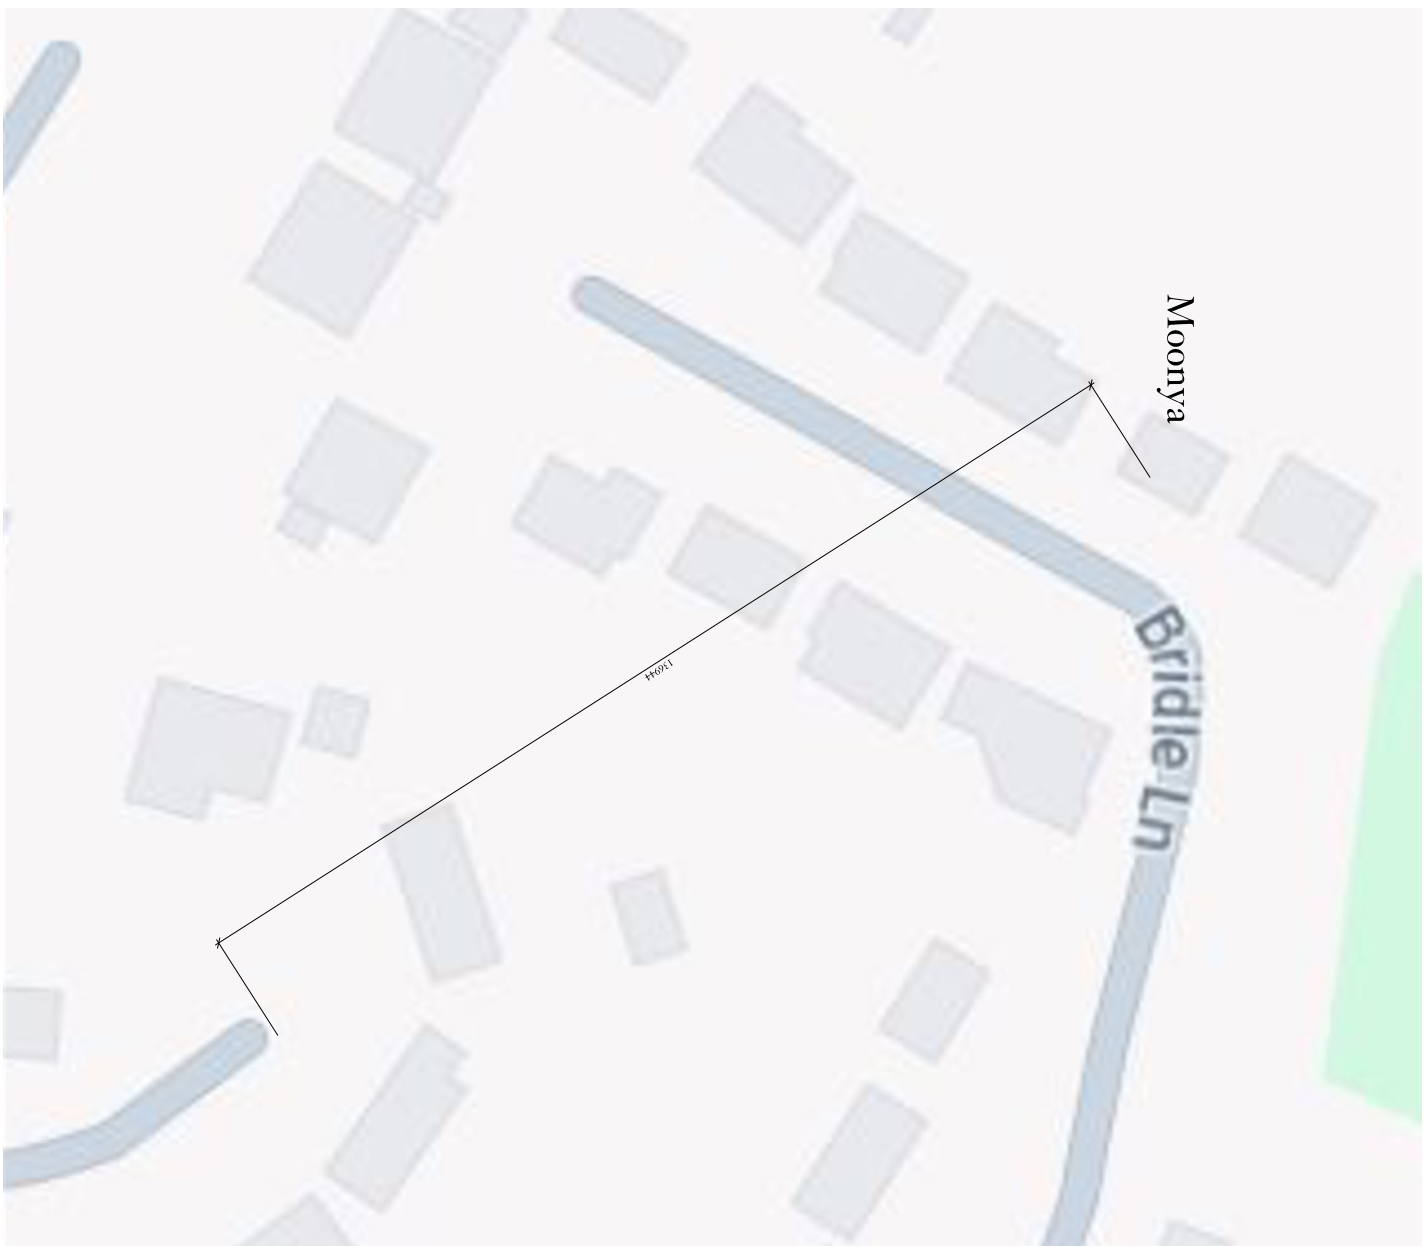

**LIFE+U DESIGN**

W life+u-design.com  
 E carle@life+u-design.com  
 T +44 (0) 20 097 8898  
 M +44 (0) 77 66 74 415

CLIENT -

PROJECT  
 Moonya, Bridle Lane  
 WD3 4JH

SCALE  
 1:500 & 1:1250@A3

DRAWN BY  
 DATE 2023/08

DRAWING NO.	PROJECT NO.	REV.
EX01	23035	A

EXISTING SITE & LOCATION PLANS