



This drawing is to scale but scaled dimensions should not be used for on-site construction purposes. Only drawings showing dimensions should be used for construction work.


This drawing is the sole copyright of Oldfield Design Ltd. Any discrepancies between this drawing and other information shall be reported to Oldfield Design Ltd.




SIDE ELEVATION




FRONT ELEVATION

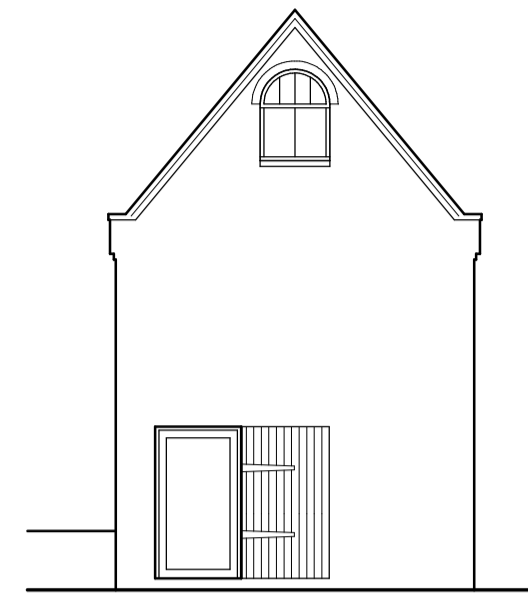

SIDE ELEVATION

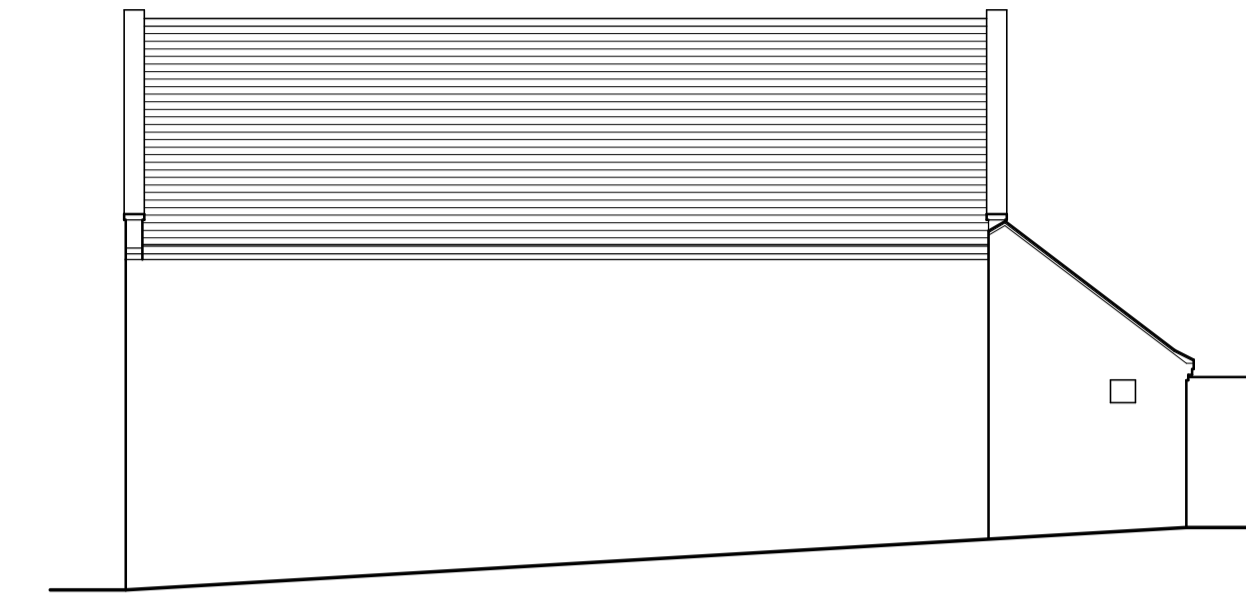


REAR ELEVATION

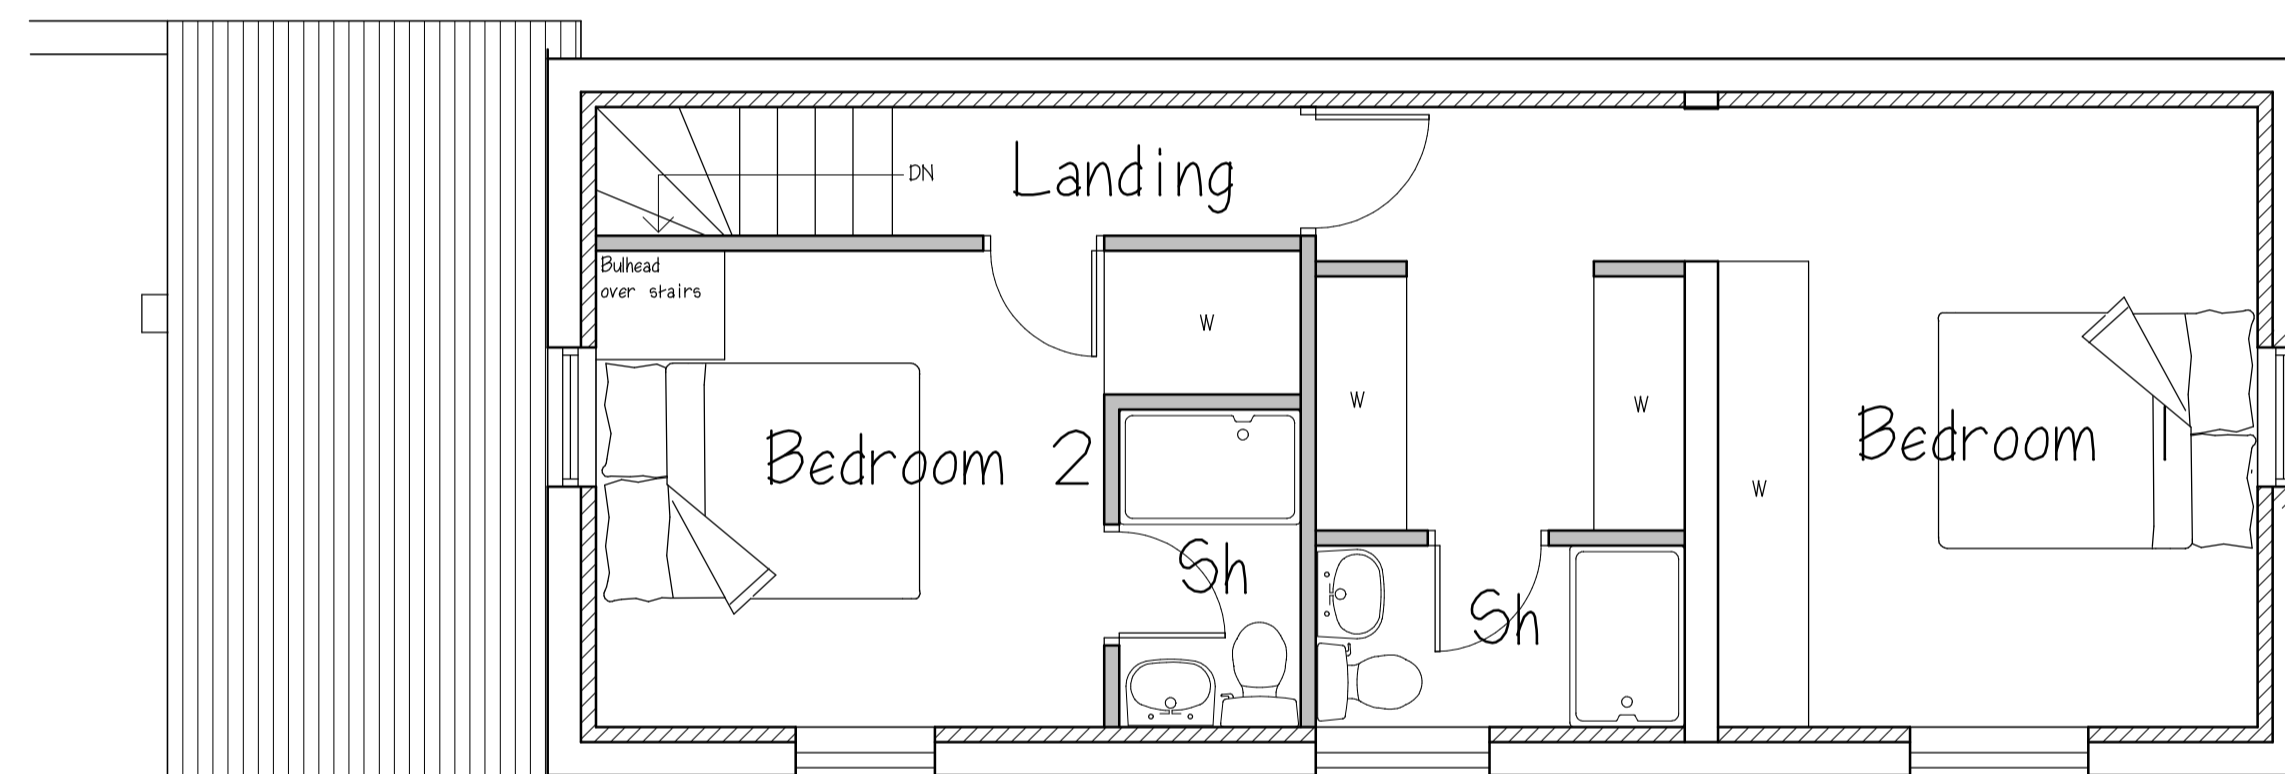

UPPER FLOOR PLAN

Move first floor beams height and position

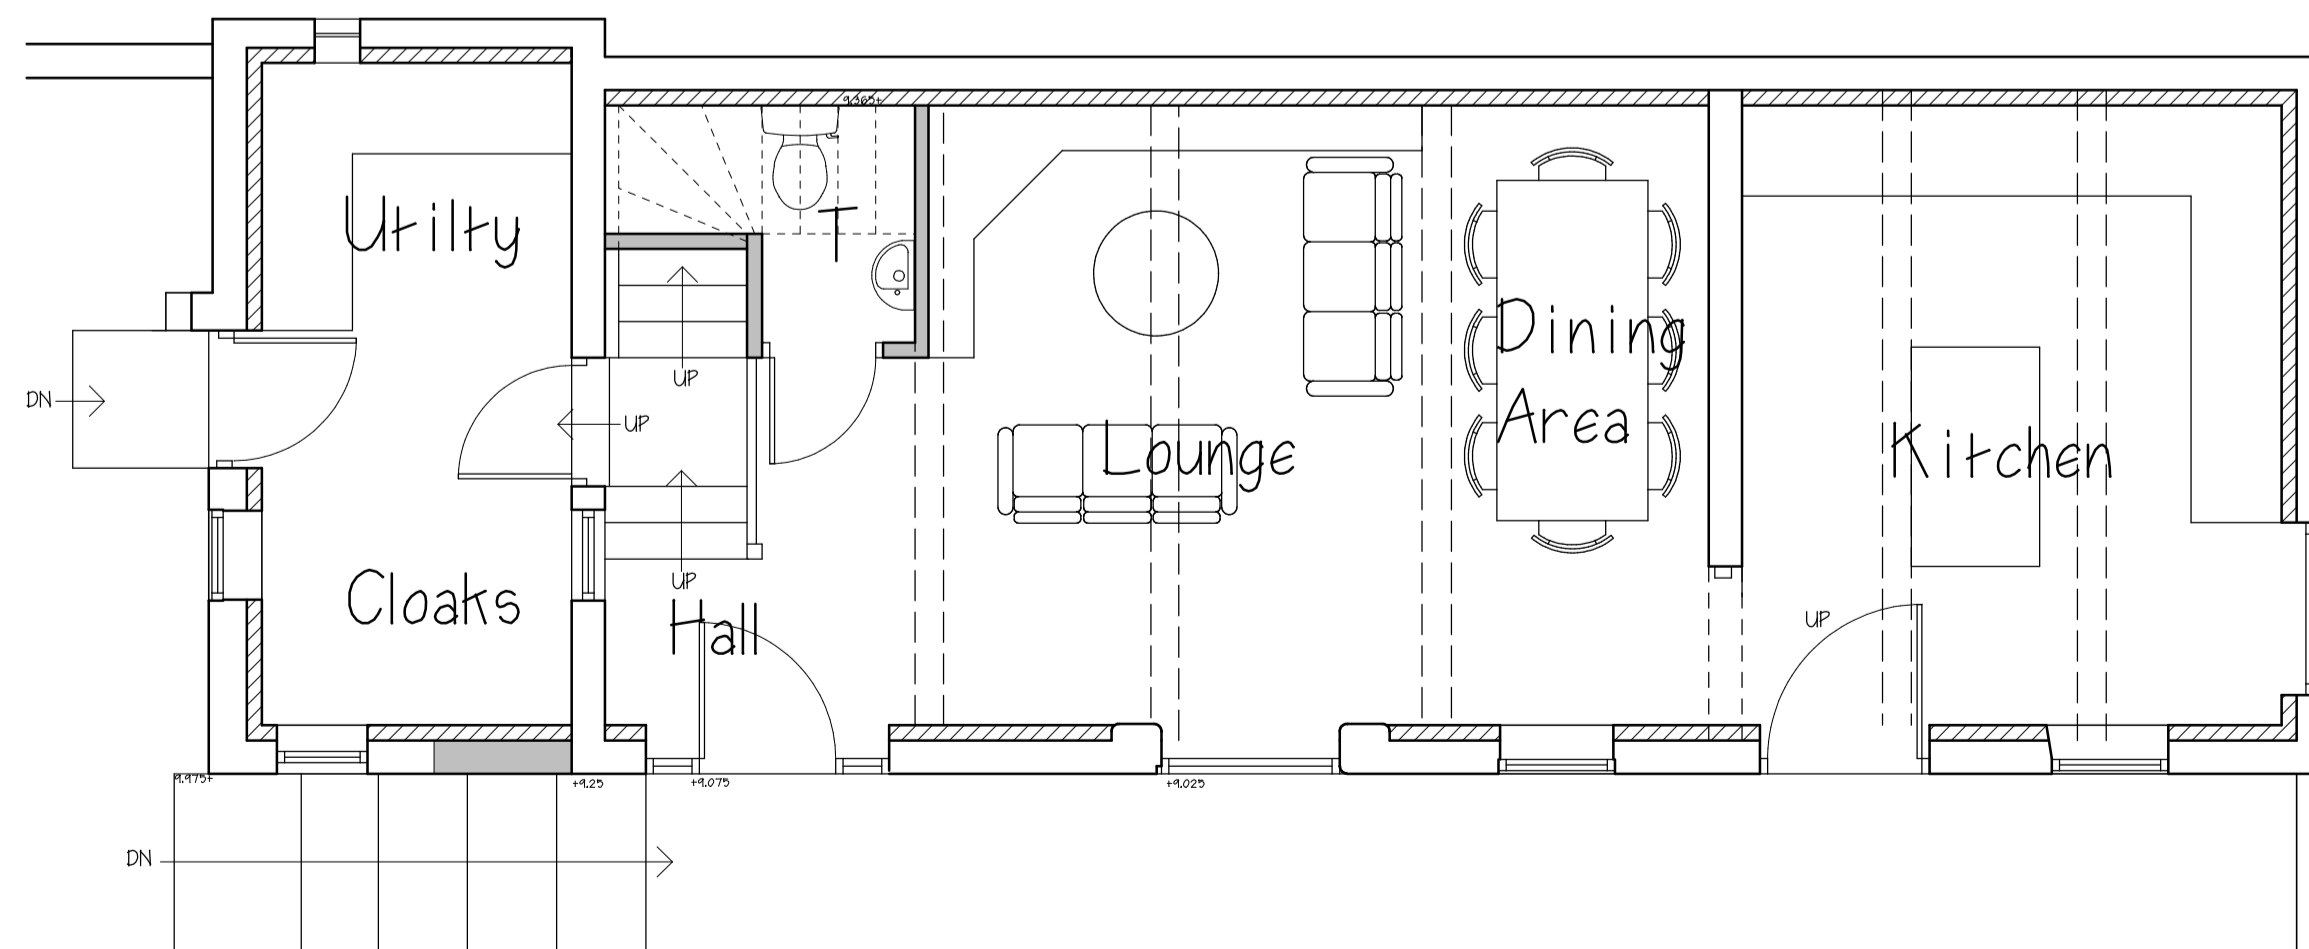

GROUND FLOOR PLAN

project PROPOSED BARN CONVERSION TO ANCILLARY ACCOMMODATION

address HIGHFIELD HOUSE, NEWARK ROAD, WELLOW NG22 0EA

for MR P COOK

title PROPOSED PLANS AND ELEVATIONS

dwg no. 2323-02A SCHEME 1

scale 1:50 & 1:100 on A1 Sheet

date SEPTEMBER 2023