




PROPOSED FRONT ELEVATION
SCALE 1 : 100

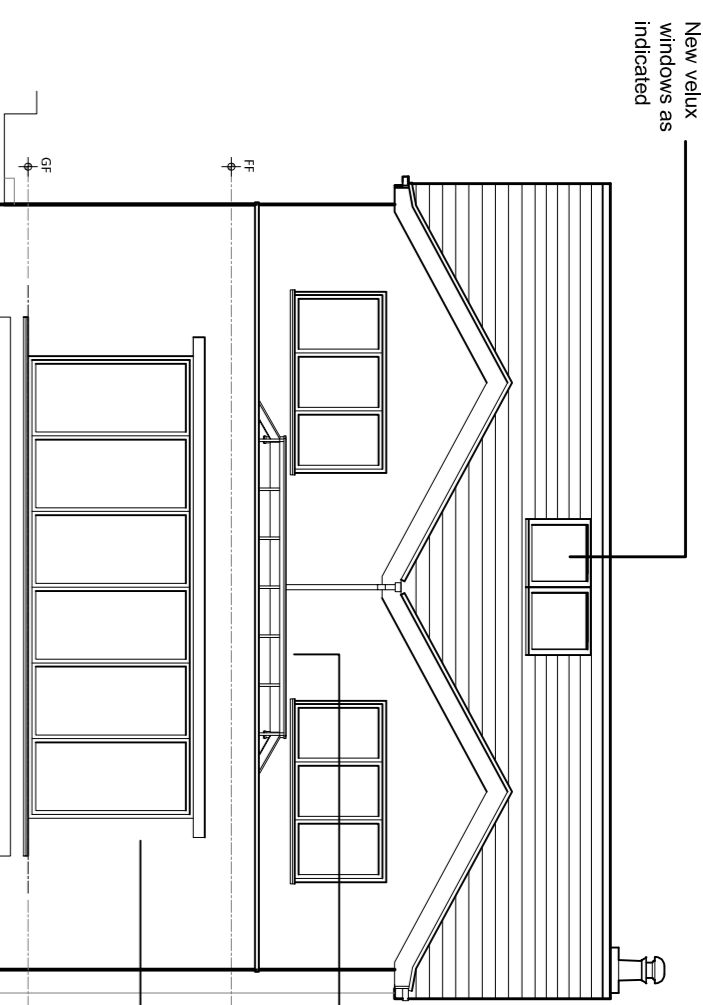

PROPOSED REAR ELEVATION
SCALE 1 : 100

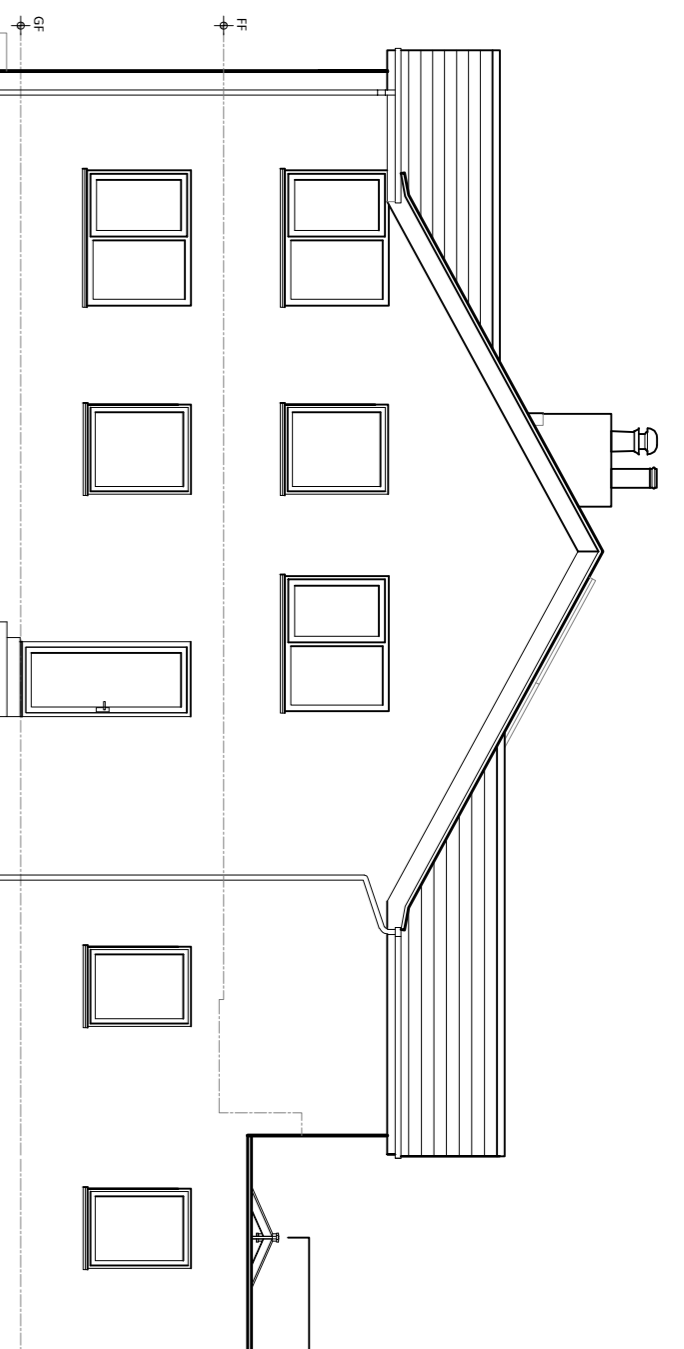

PROPOSED SIDE ELEVATION
SCALE 1 : 100

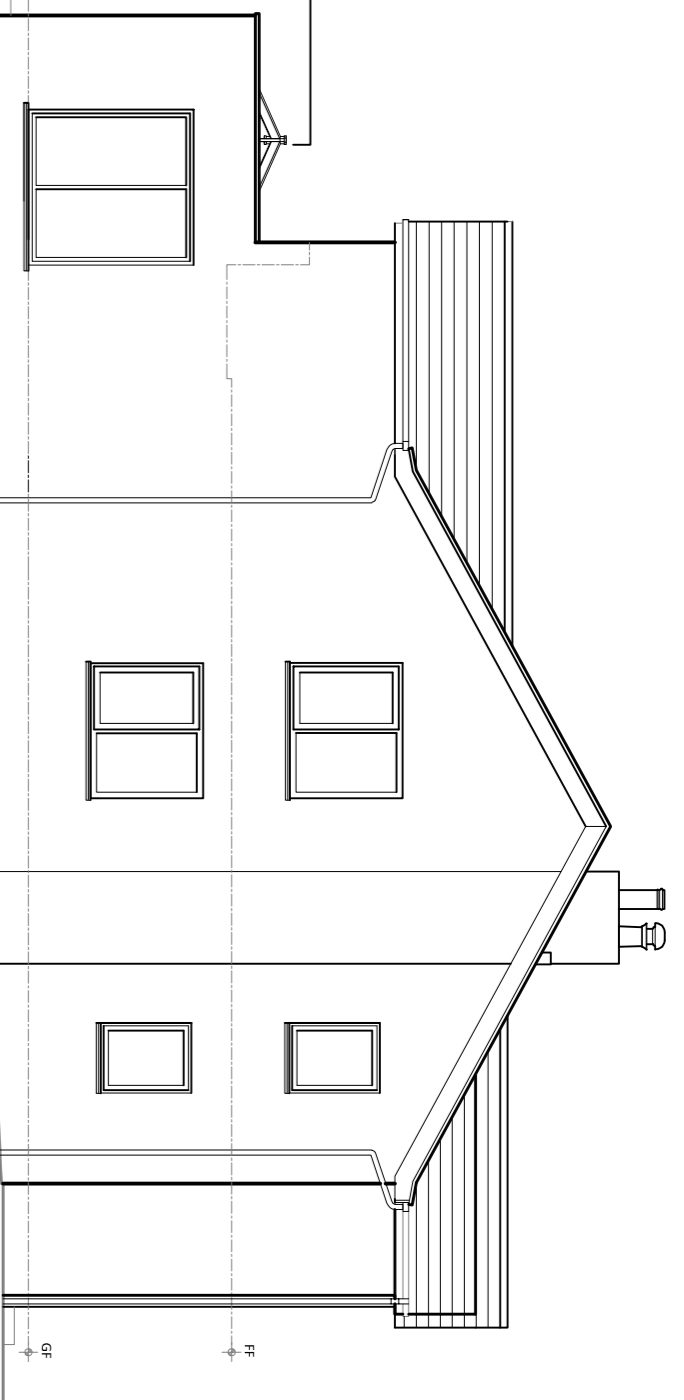


PROPOSED SIDE ELEVATION
SCALE 1 : 100


Indicate for additional tall windows indicated, these will be powder coated aluminium framed and glazed

Proposed rear single storey brickwork extension, all new stonework to match existing in size, style, colour & pointing


New windows as indicated

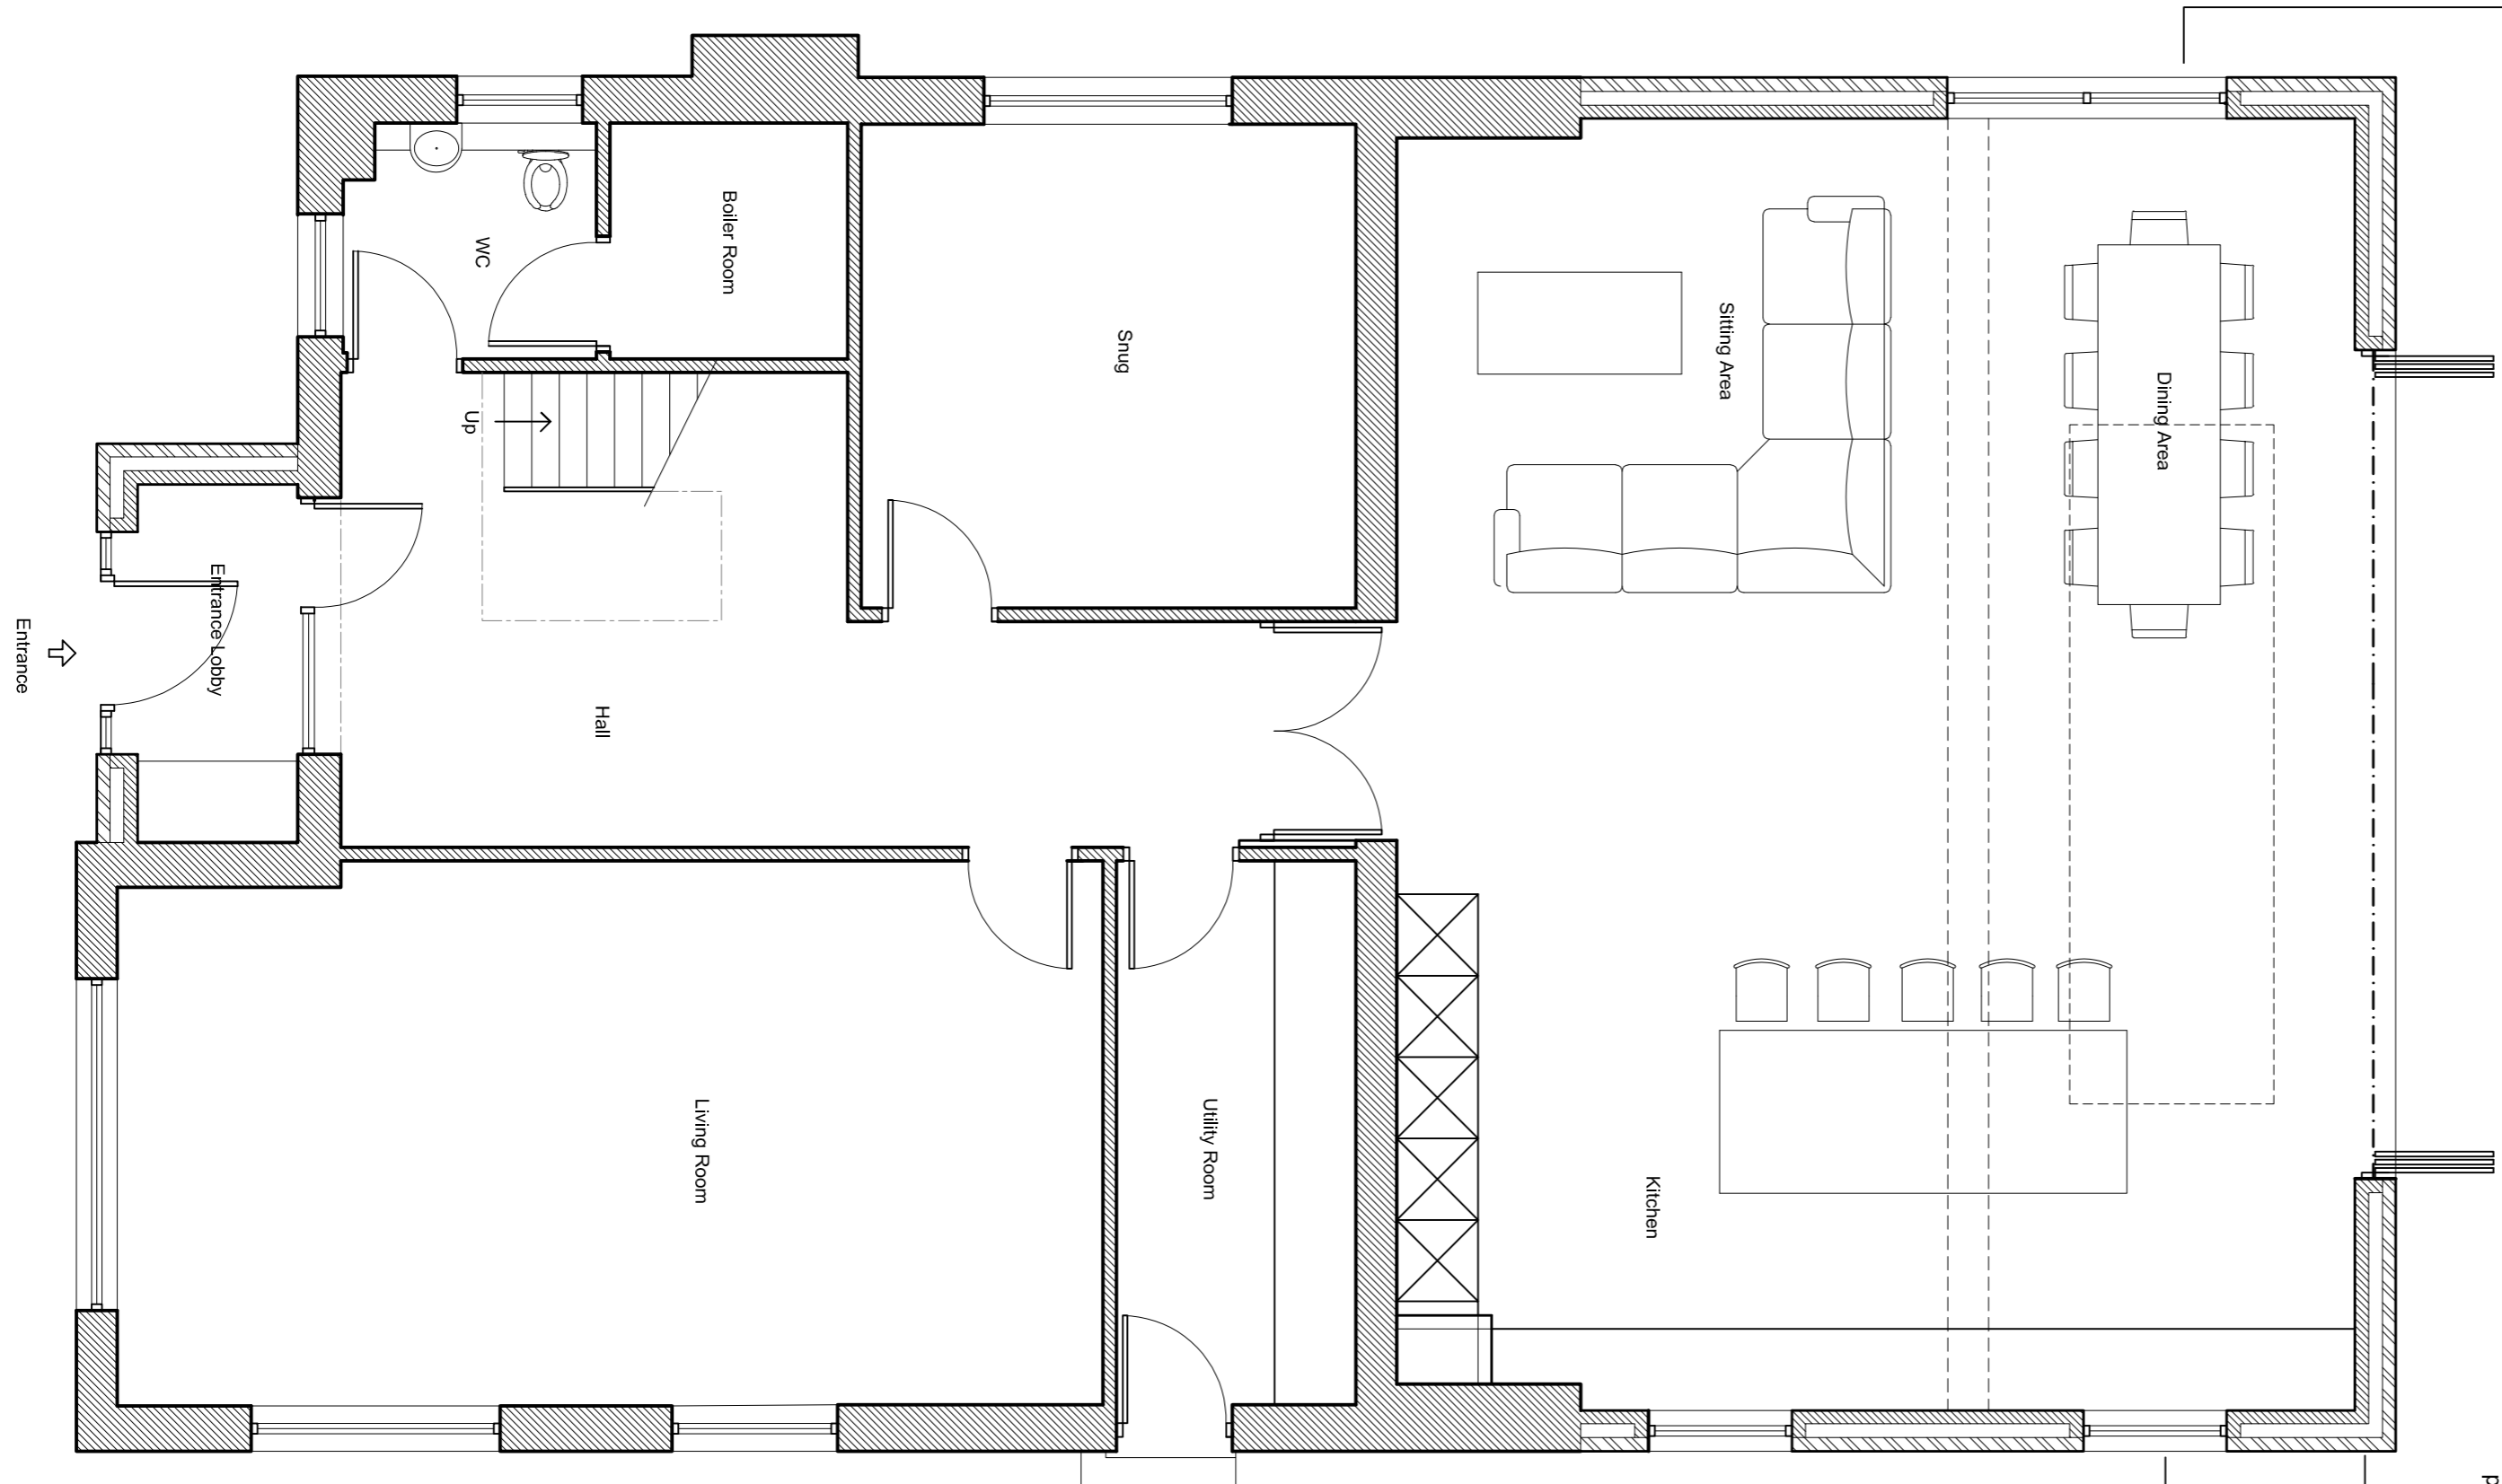

PROPOSED GROUND FLOOR PLAN
SCALE 1 : 50

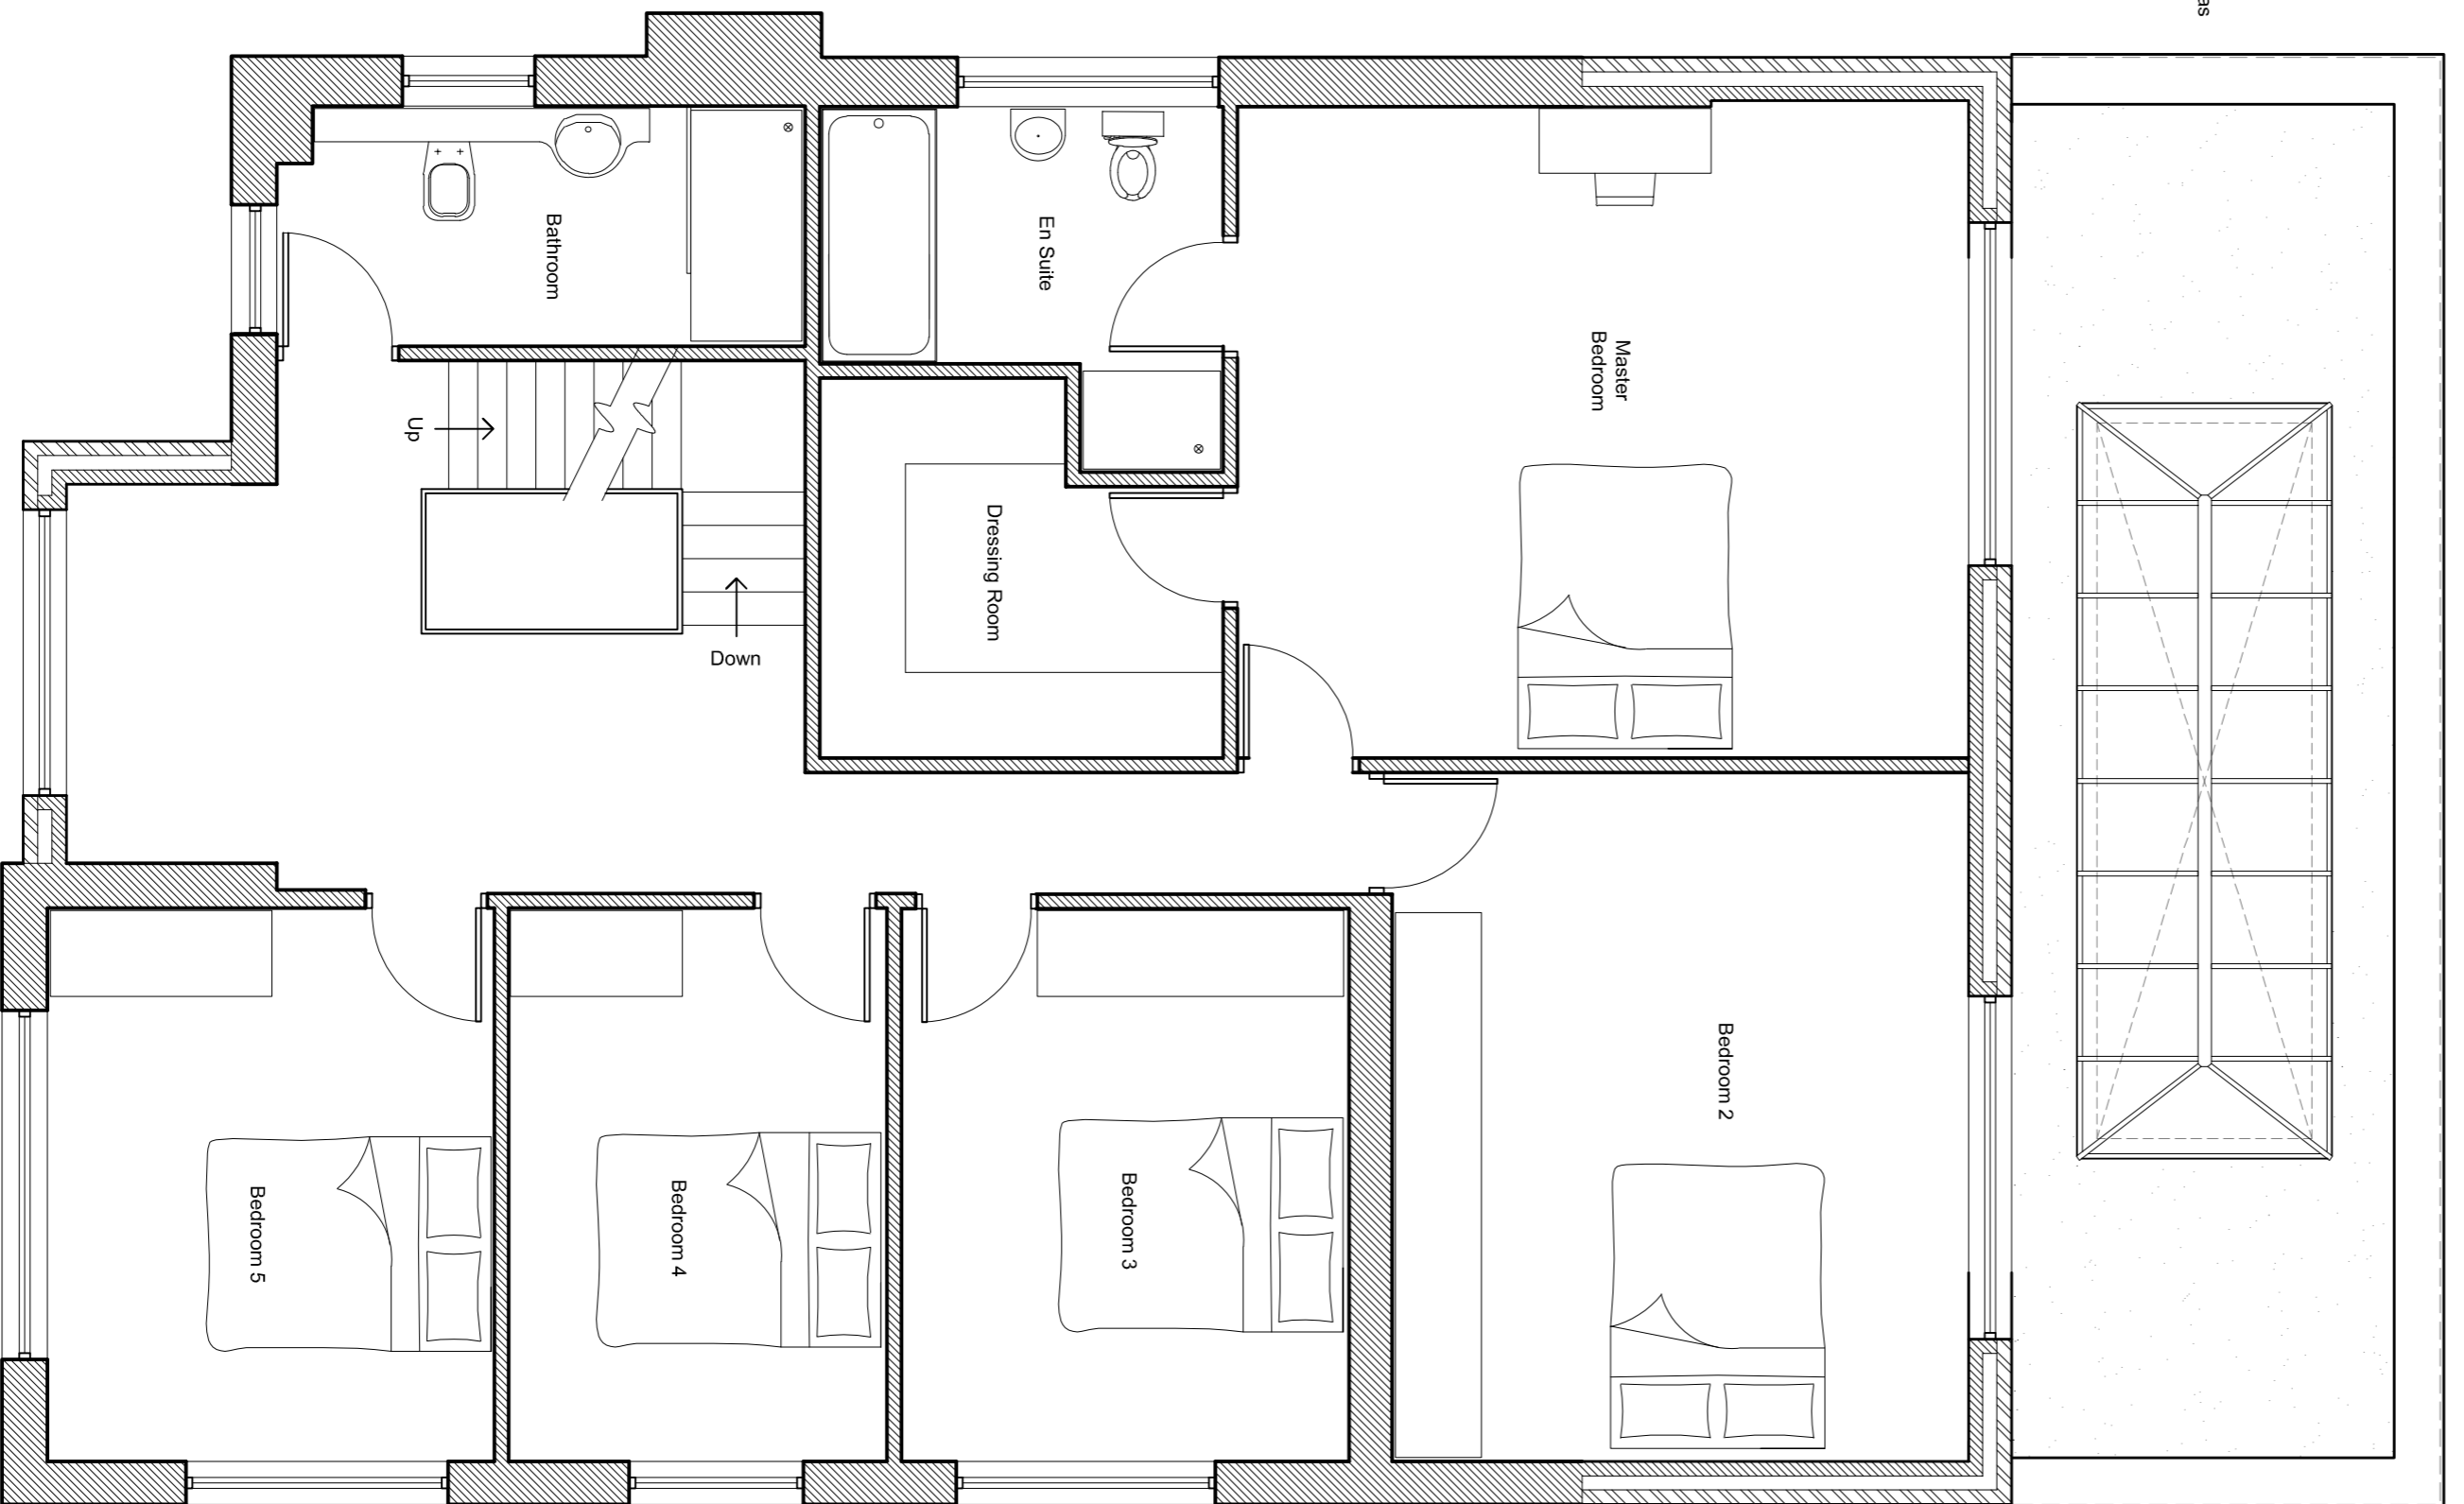

PROPOSED FIRST FLOOR PLAN
SCALE 1 : 50

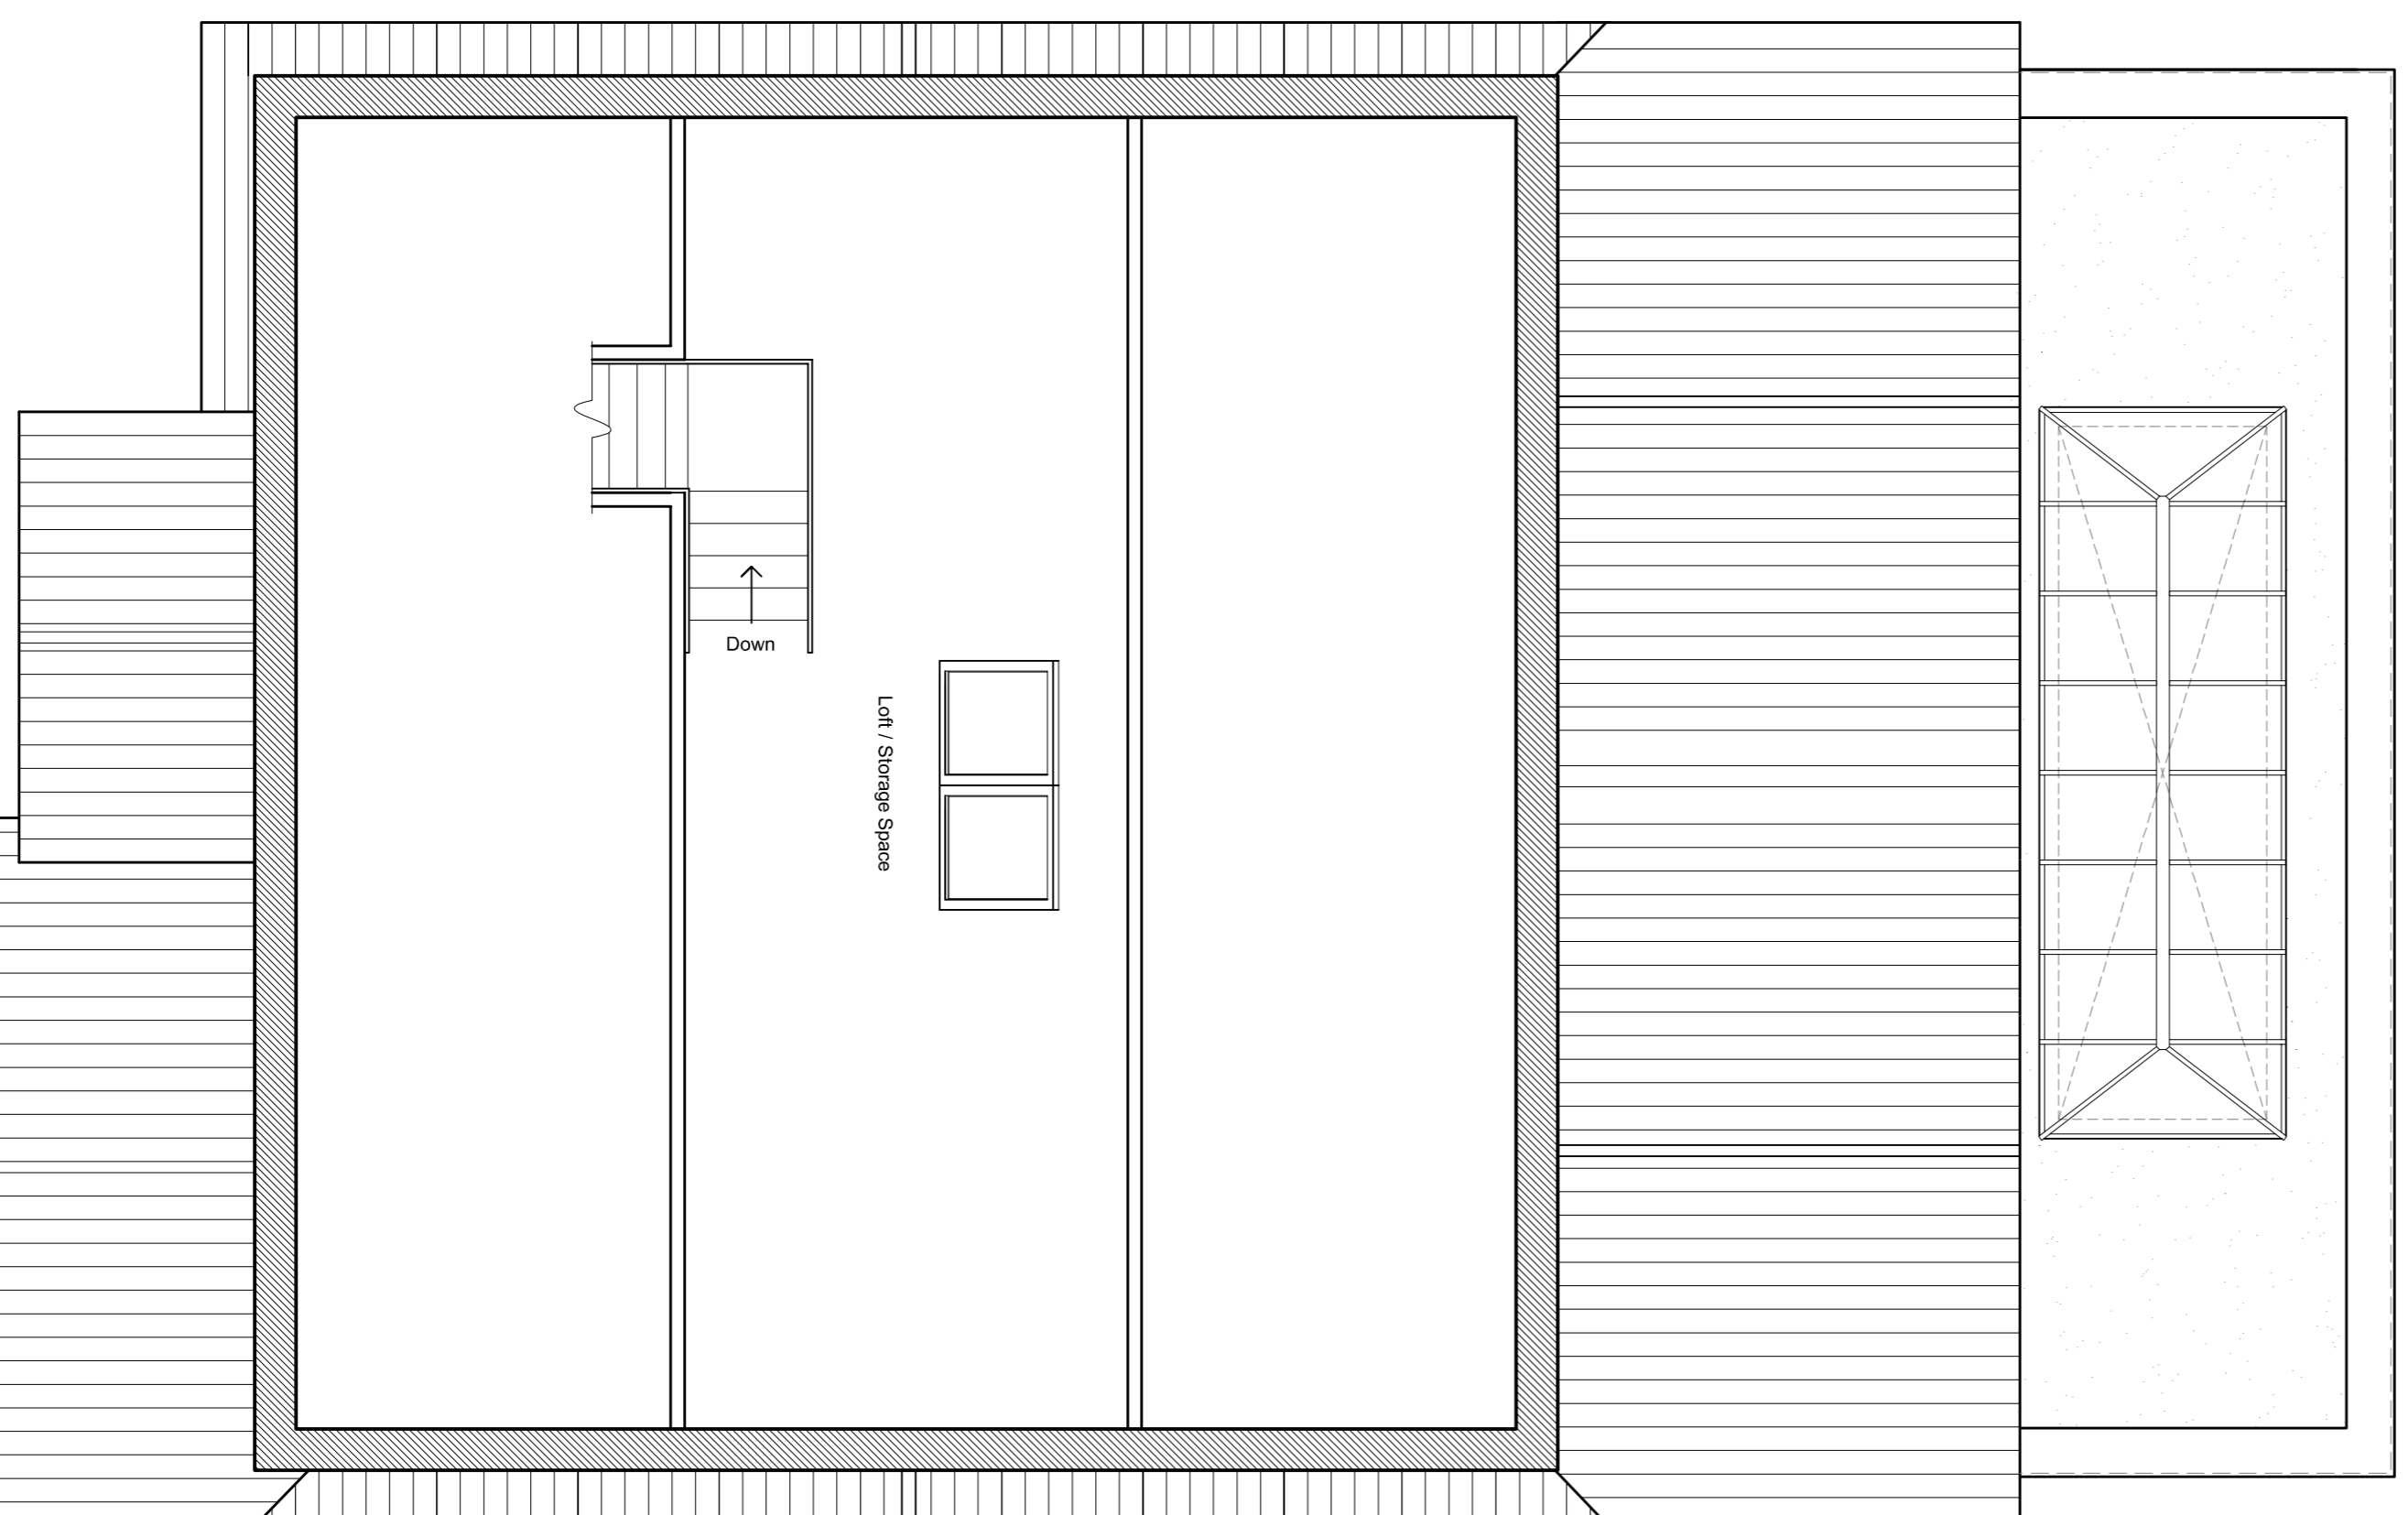

PROPOSED LOFT/STORAGE SPACE
SCALE 1 : 50

REVISIONS

A	Layout amended in line with clients request.
B	Stairs added to loft space as per visit with client

identity interior design
partnership

84 TOWN STREET - HORSFORTH - LEEDS - LS18 4AP
t e l : 0 1 1 3 2 5 8 5 3 9 1 f a x : 0 1 1 3 2 5 8 0 8 7 5
e - m a i l : p o s t @ i i d p . c o . u k
w w w . i i d p . c o . u k

PROJECT:
188 Park Drive,
B29 4DR

CLIENT:
Moritz Amir

SIGNED:

DRAWING TITLE:
Proposed Floor Plans and Elevations

DRAWING NO.: CT 23 / 022 / B	SCALE: A1	DATE: 10 / 01 / 24
DRAWN BY: Charlotte Palk		