
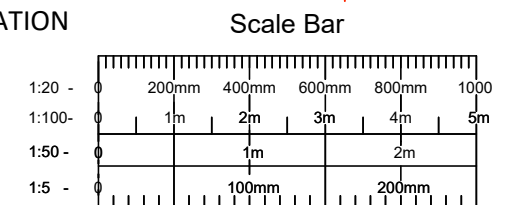
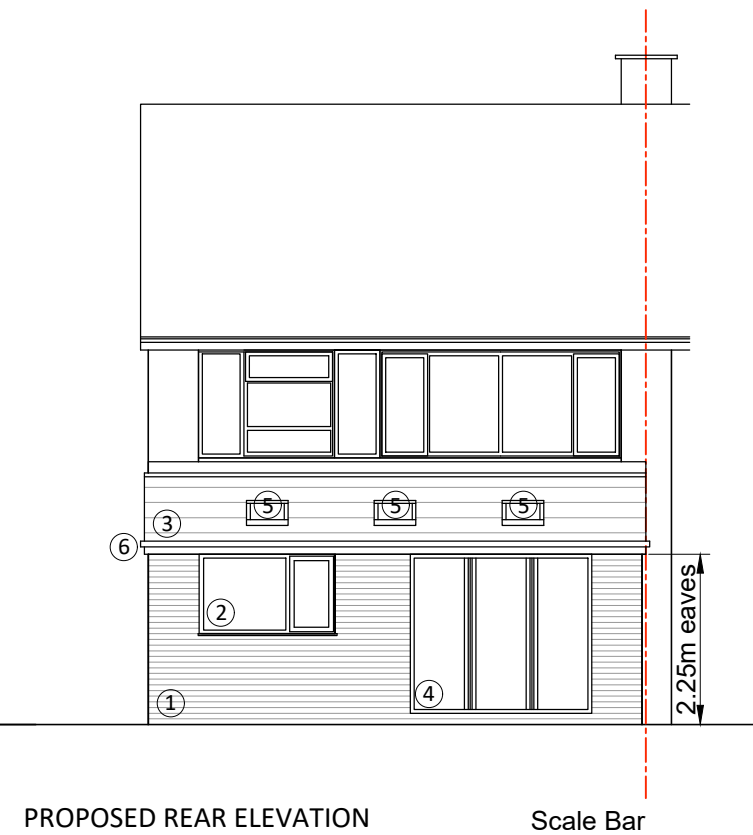
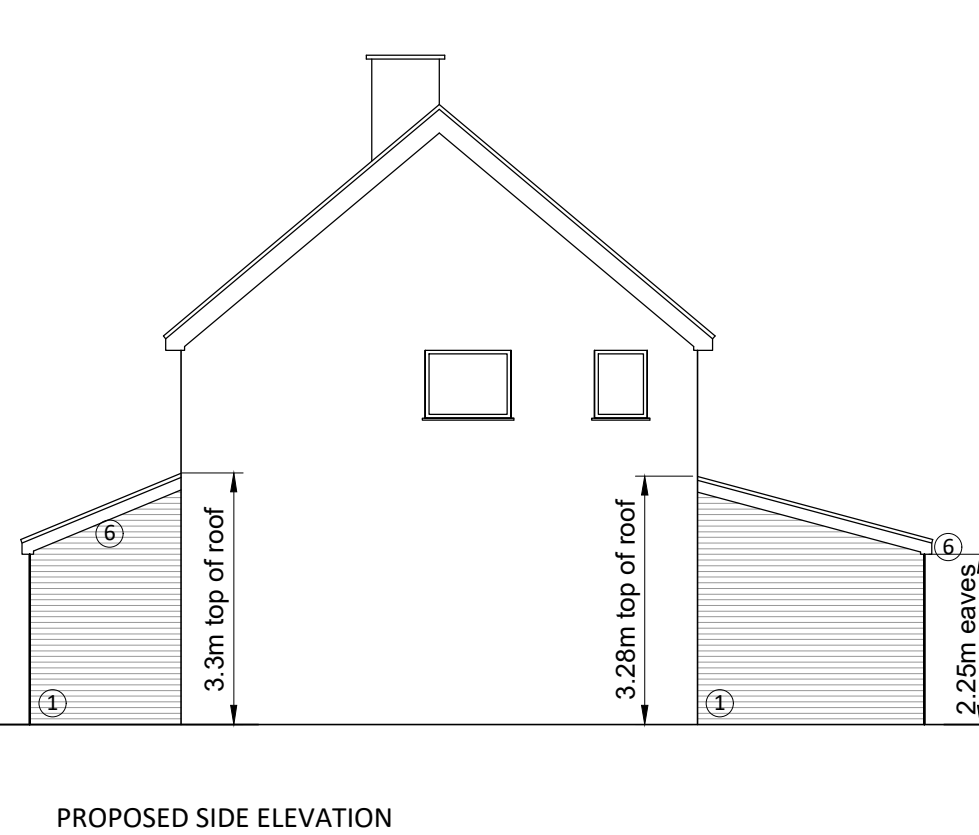


LEGEND:

- Existing walls retained.
- Denotes proposed walls.
- 1 Facing brick to match existing.
- 2 uPVC windows and doors to match existing.
- 3 Plain roof tiles, colour to match existing.
- 4 3 panel bi-folding door.
- 5 Velux rooflights.
- 6 uPVC soffit, fascia and rainwater goods to match existing.

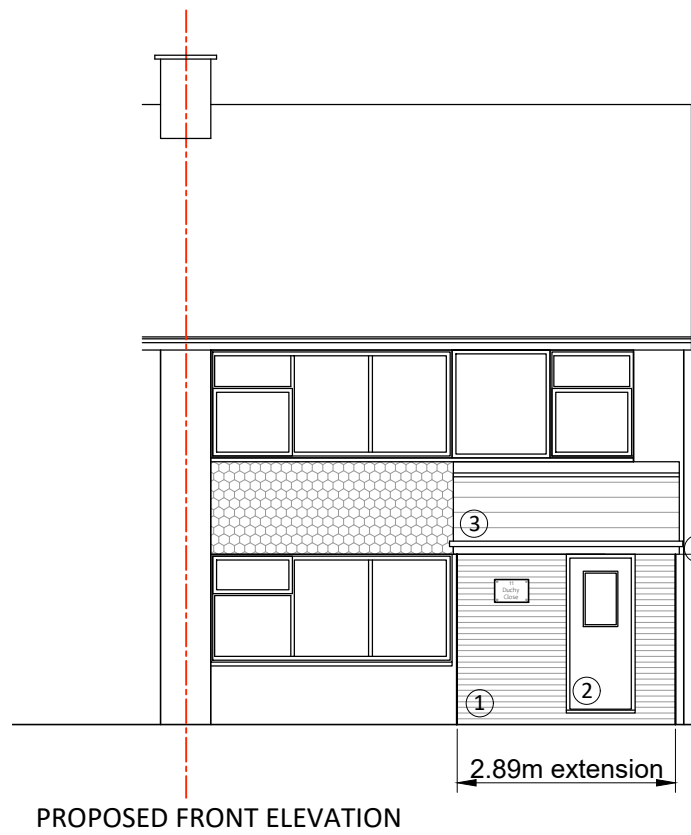

Client: PETE O'DELL

Project: 11 DUCHY CLOSE
NN10 8BZ

Drawing: PROPOSED FLOOR PLANS AND
ELEVATIONS

Purpose: PLANNING
Scale: 1:100 @ A3
Drawing: DC/02

Drawn: DSH
Date: 25.01.2024
Revision: A